




Scale 1:1500

PREPARED: APRIL 01, 2025 BY Andrews, Justin (Timmins - CA)


 Kidd Mine	EMERGENCY PLAN
	8-5

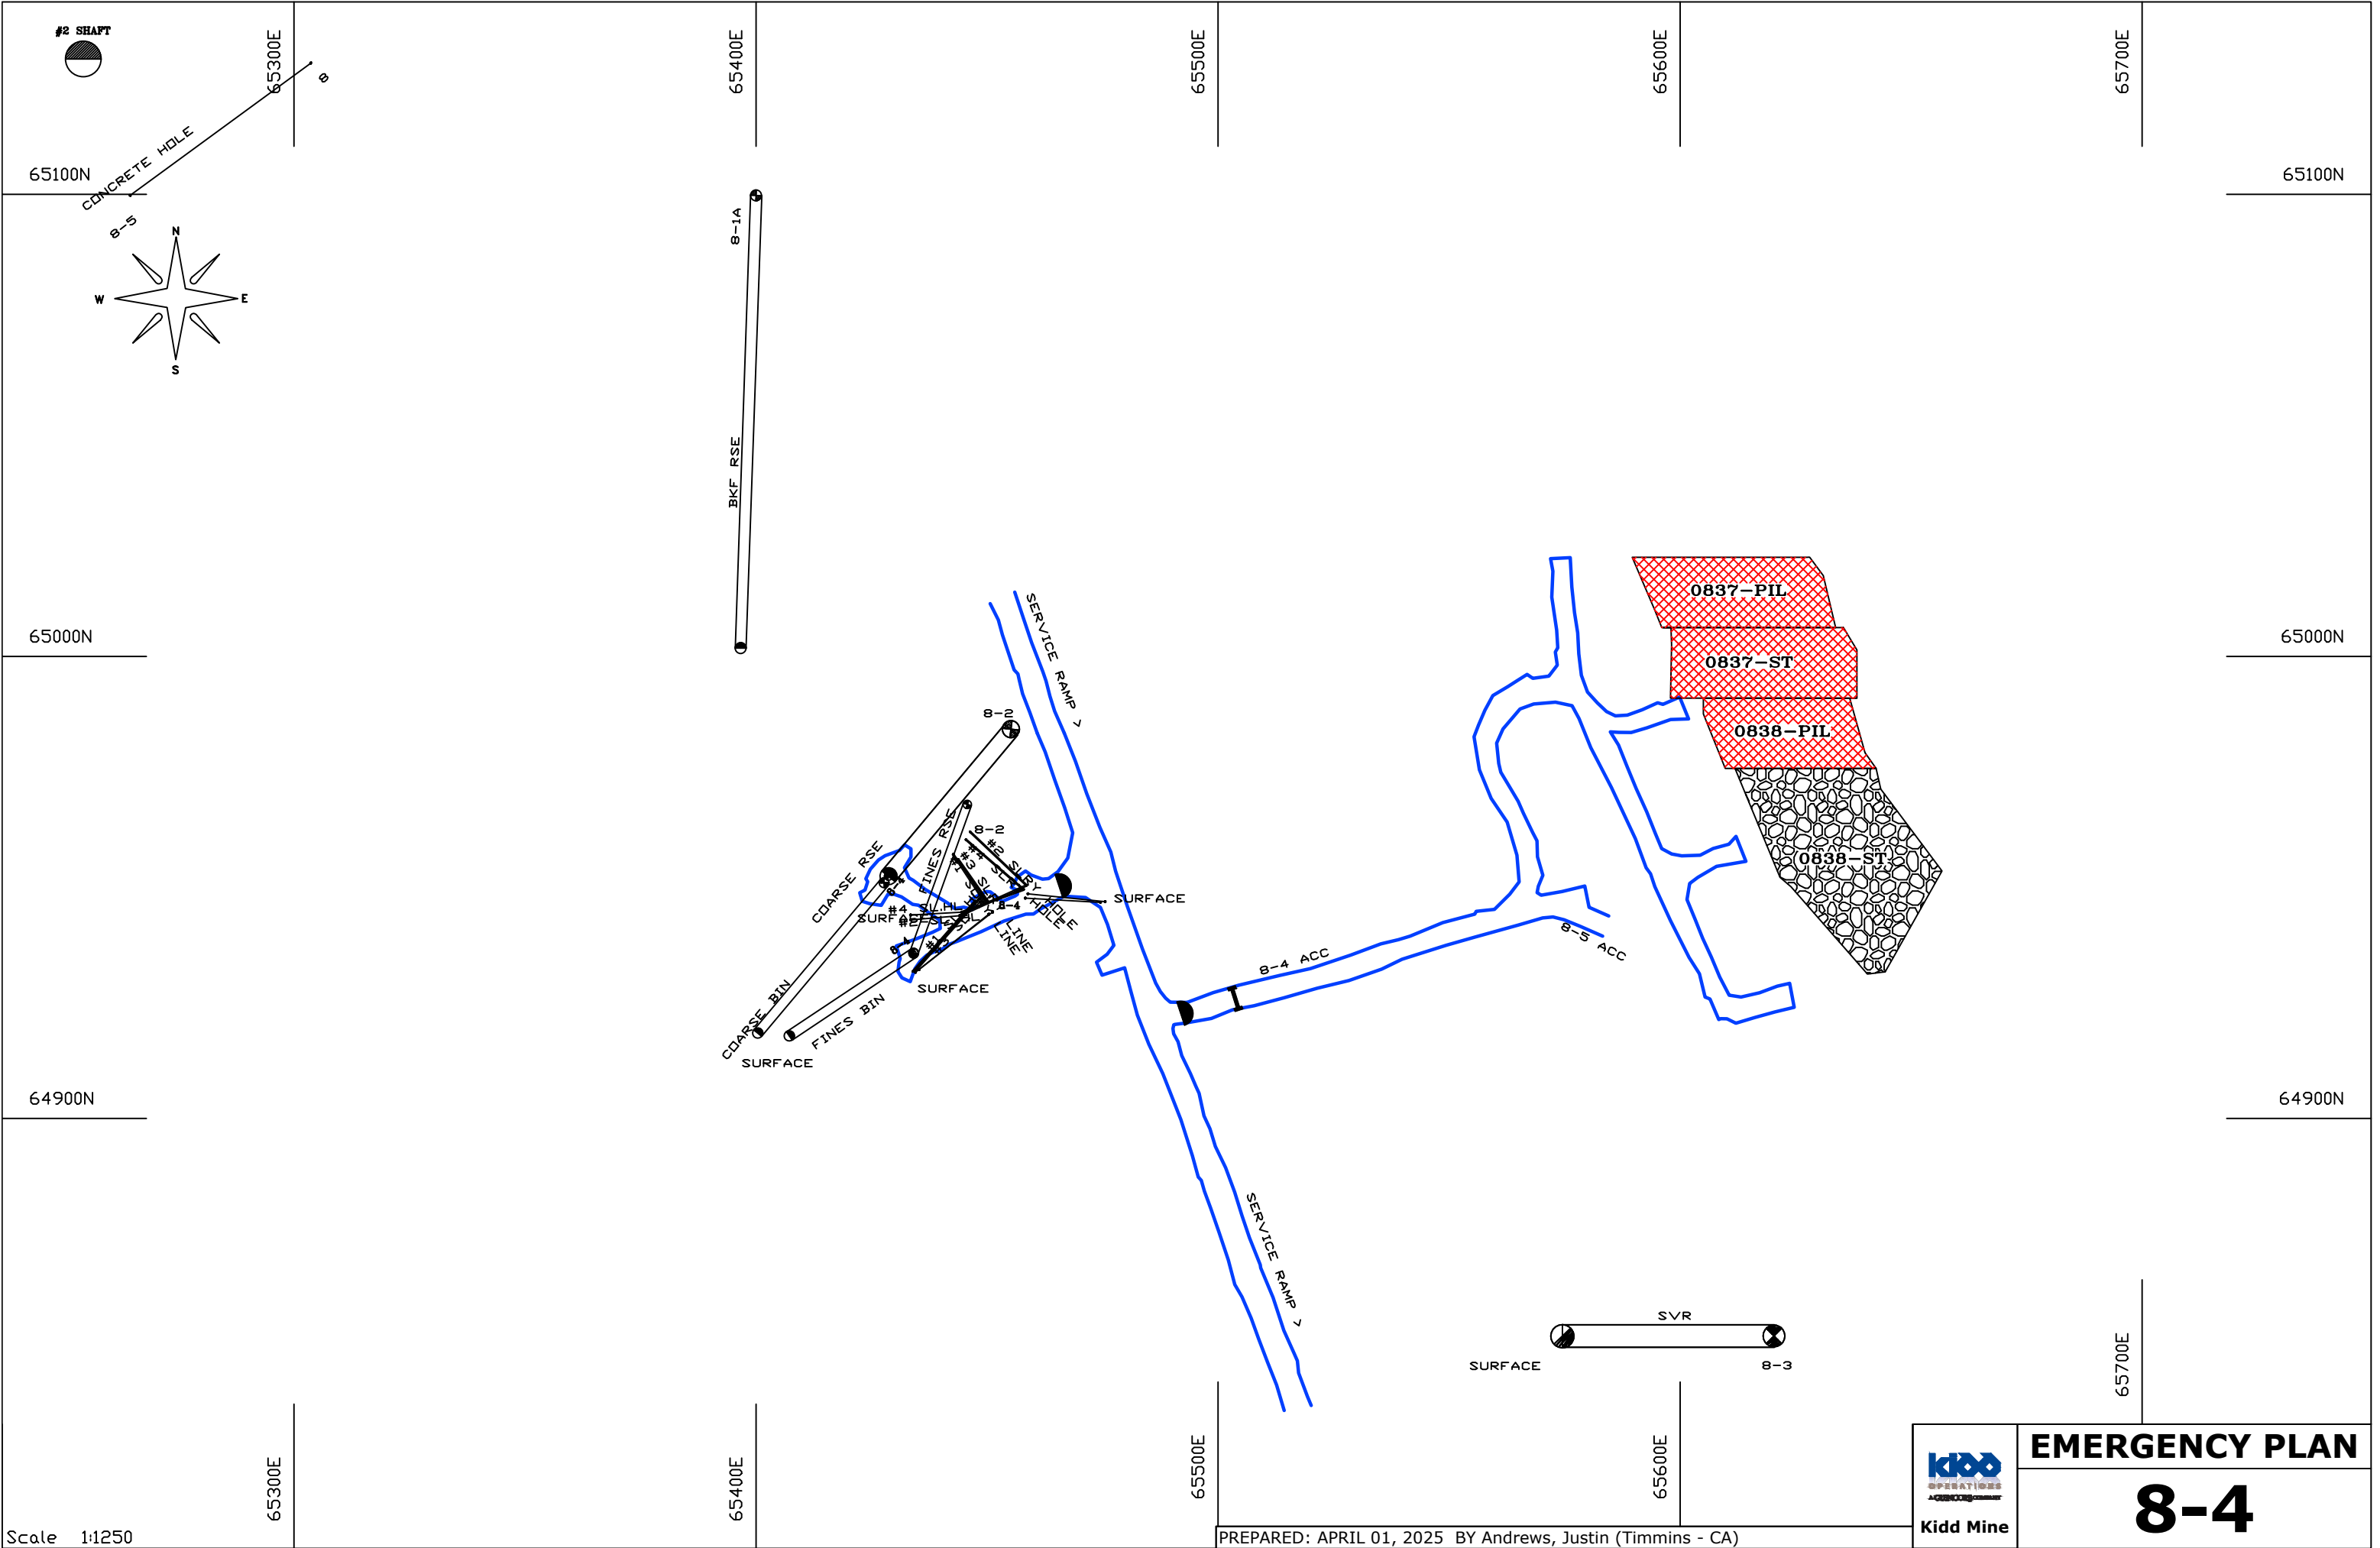

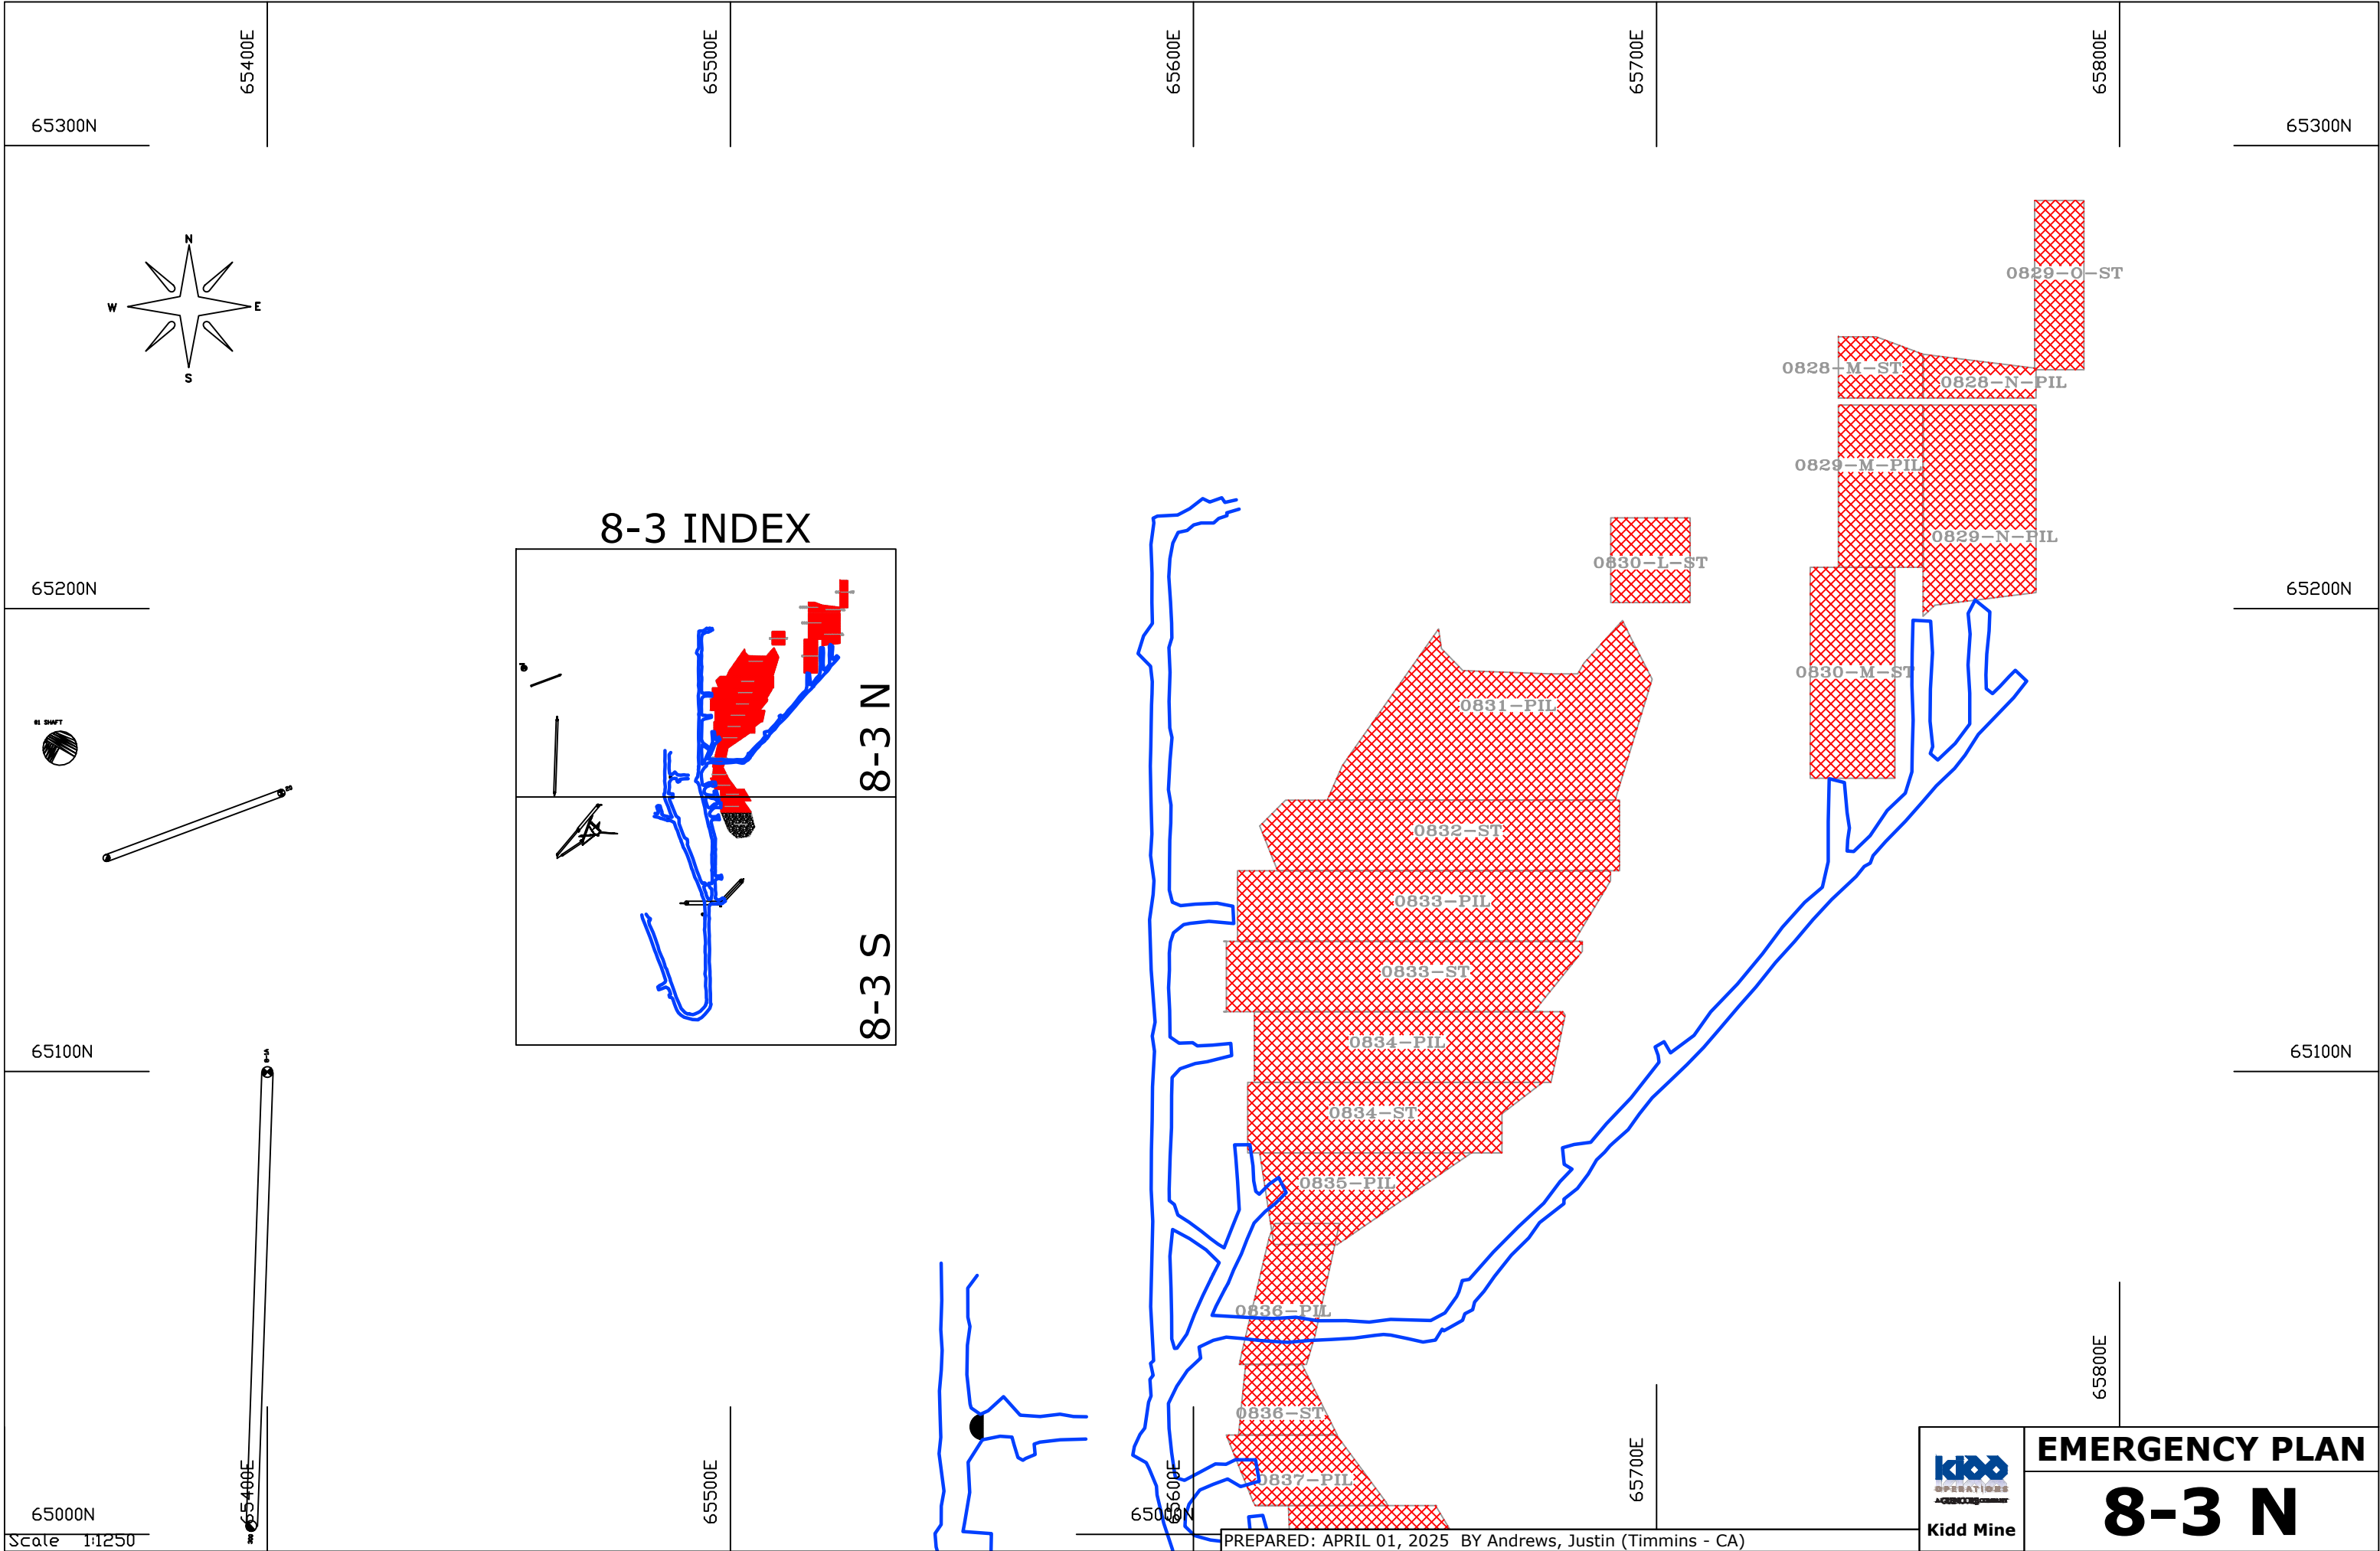

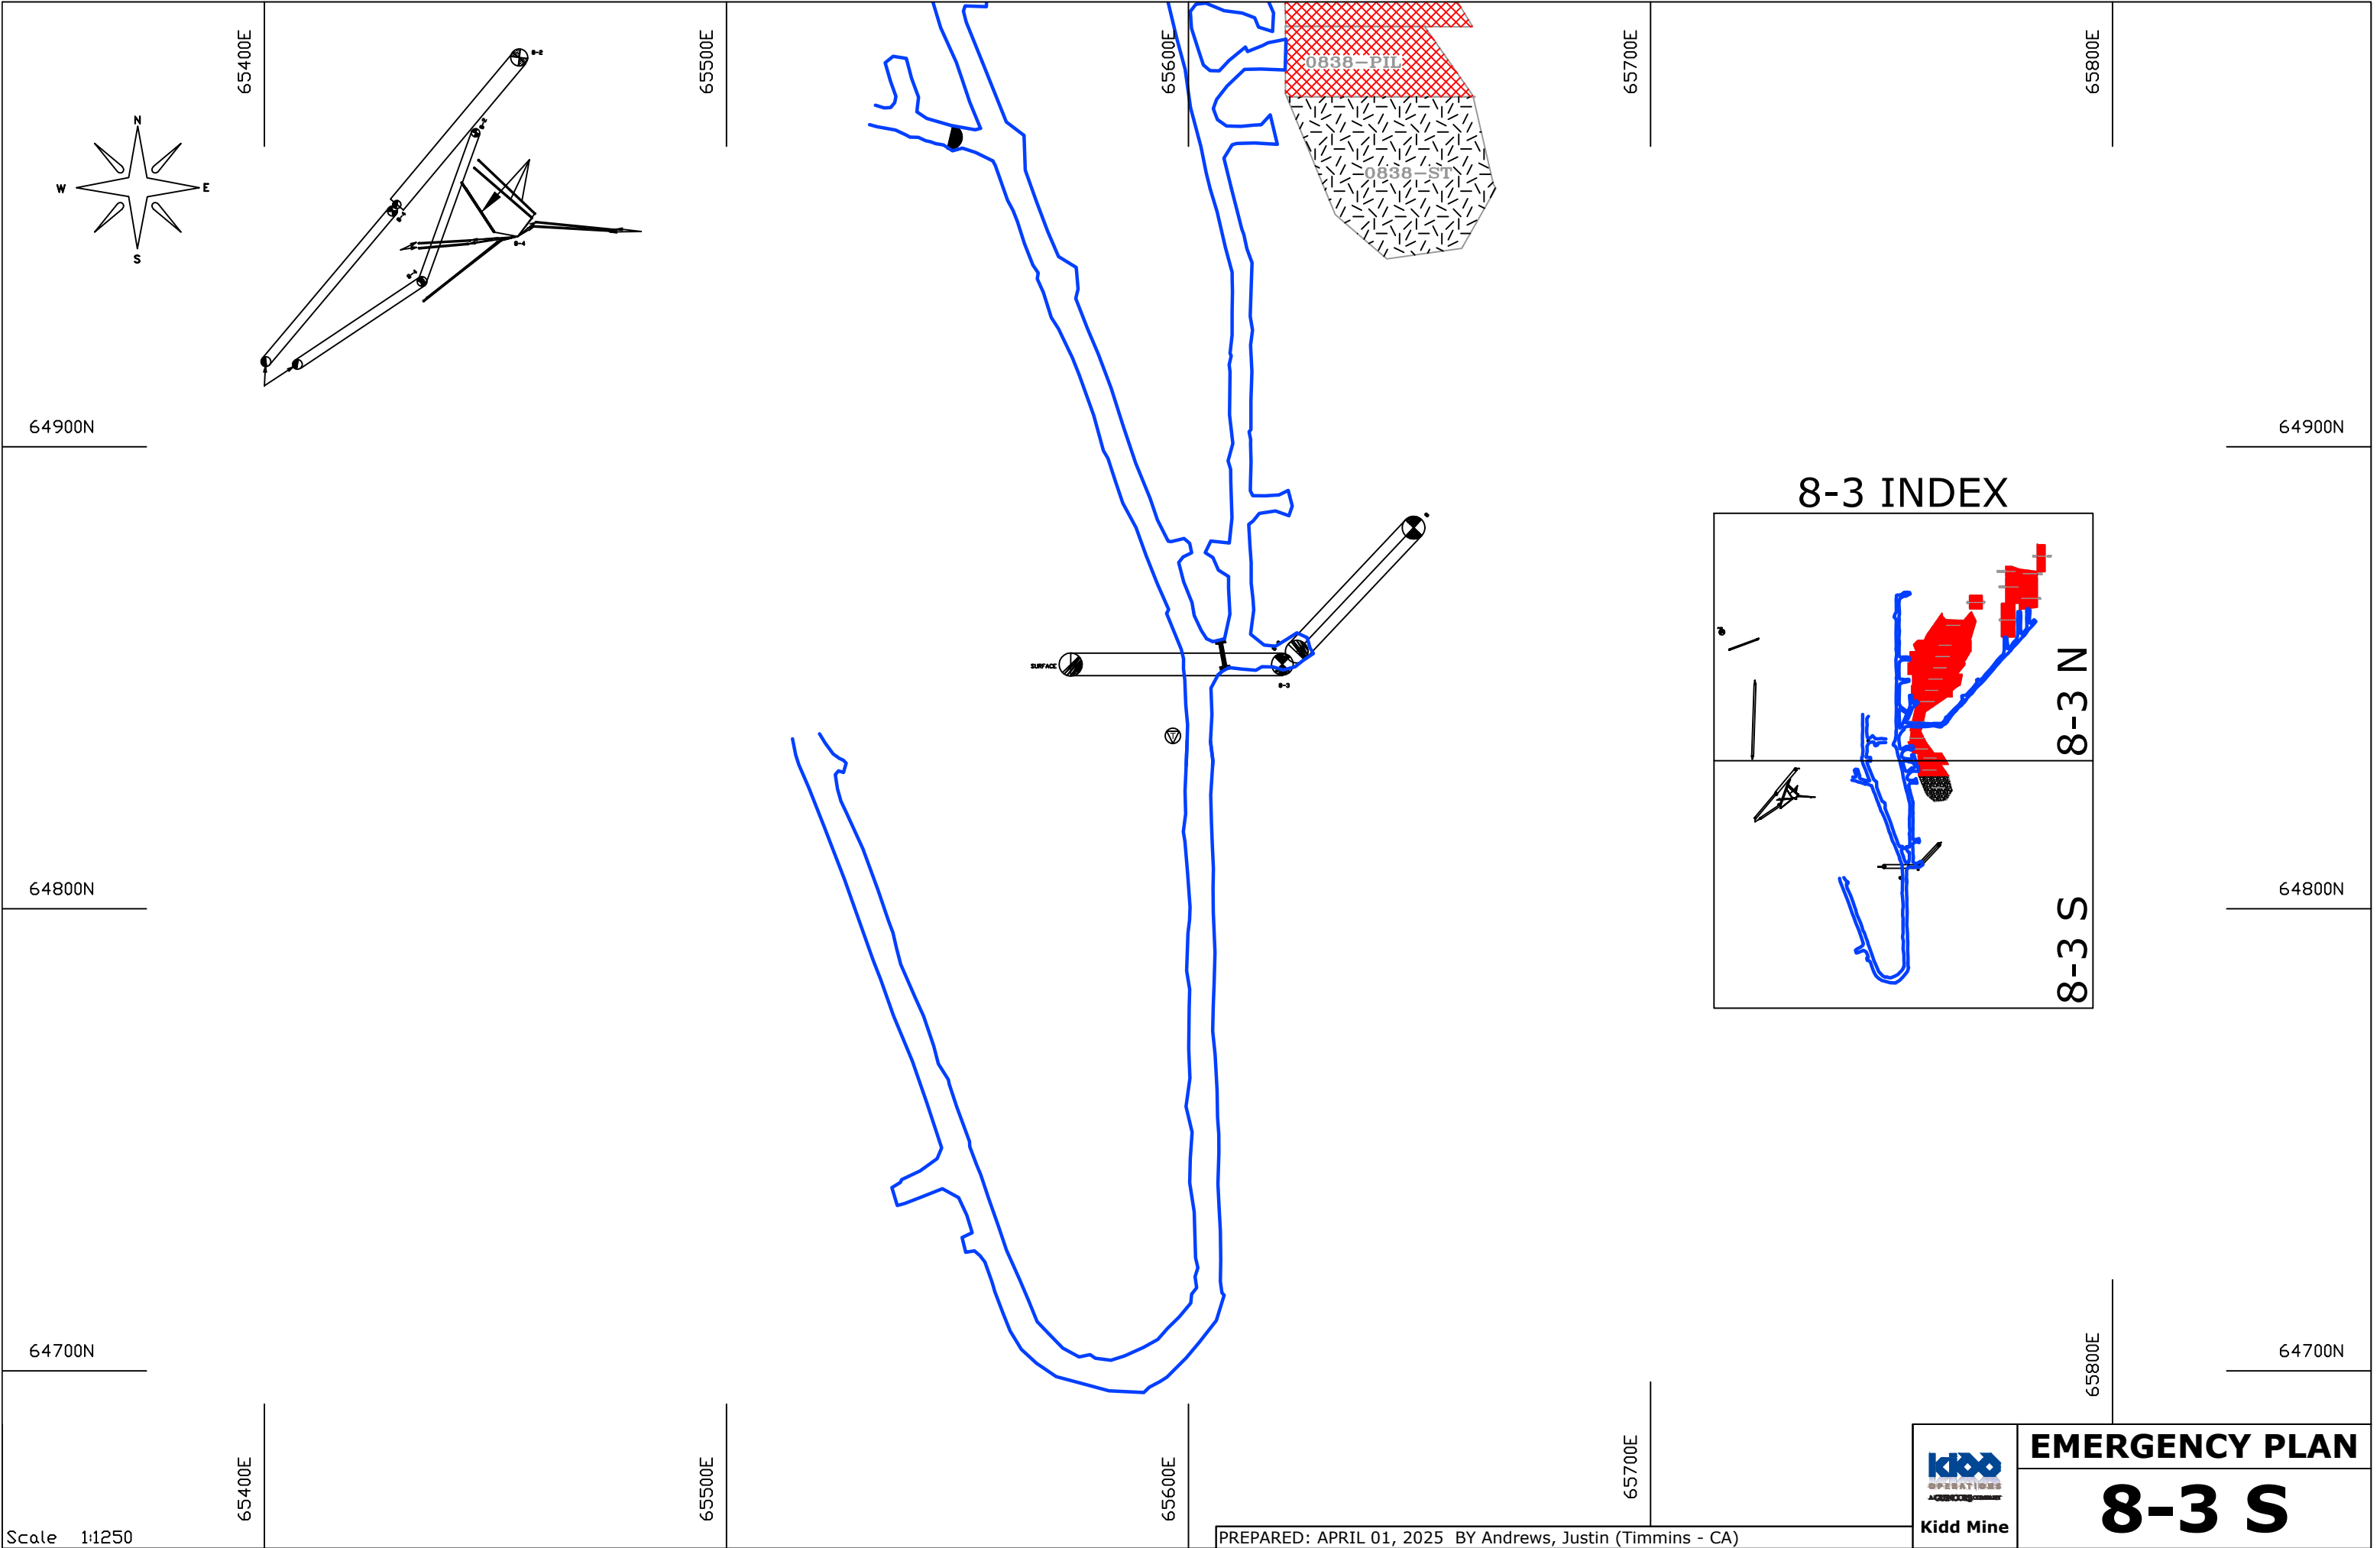


8-3 INDEX

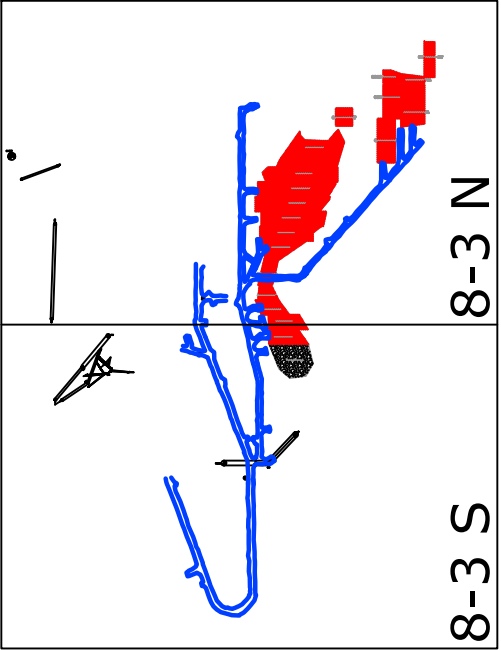


Scale 1:1250

PREPARED: APRIL 01, 2025 BY Andrews, Justin (Timmins - CA)


 Kidd Mine	EMERGENCY PLAN
	8-3 S

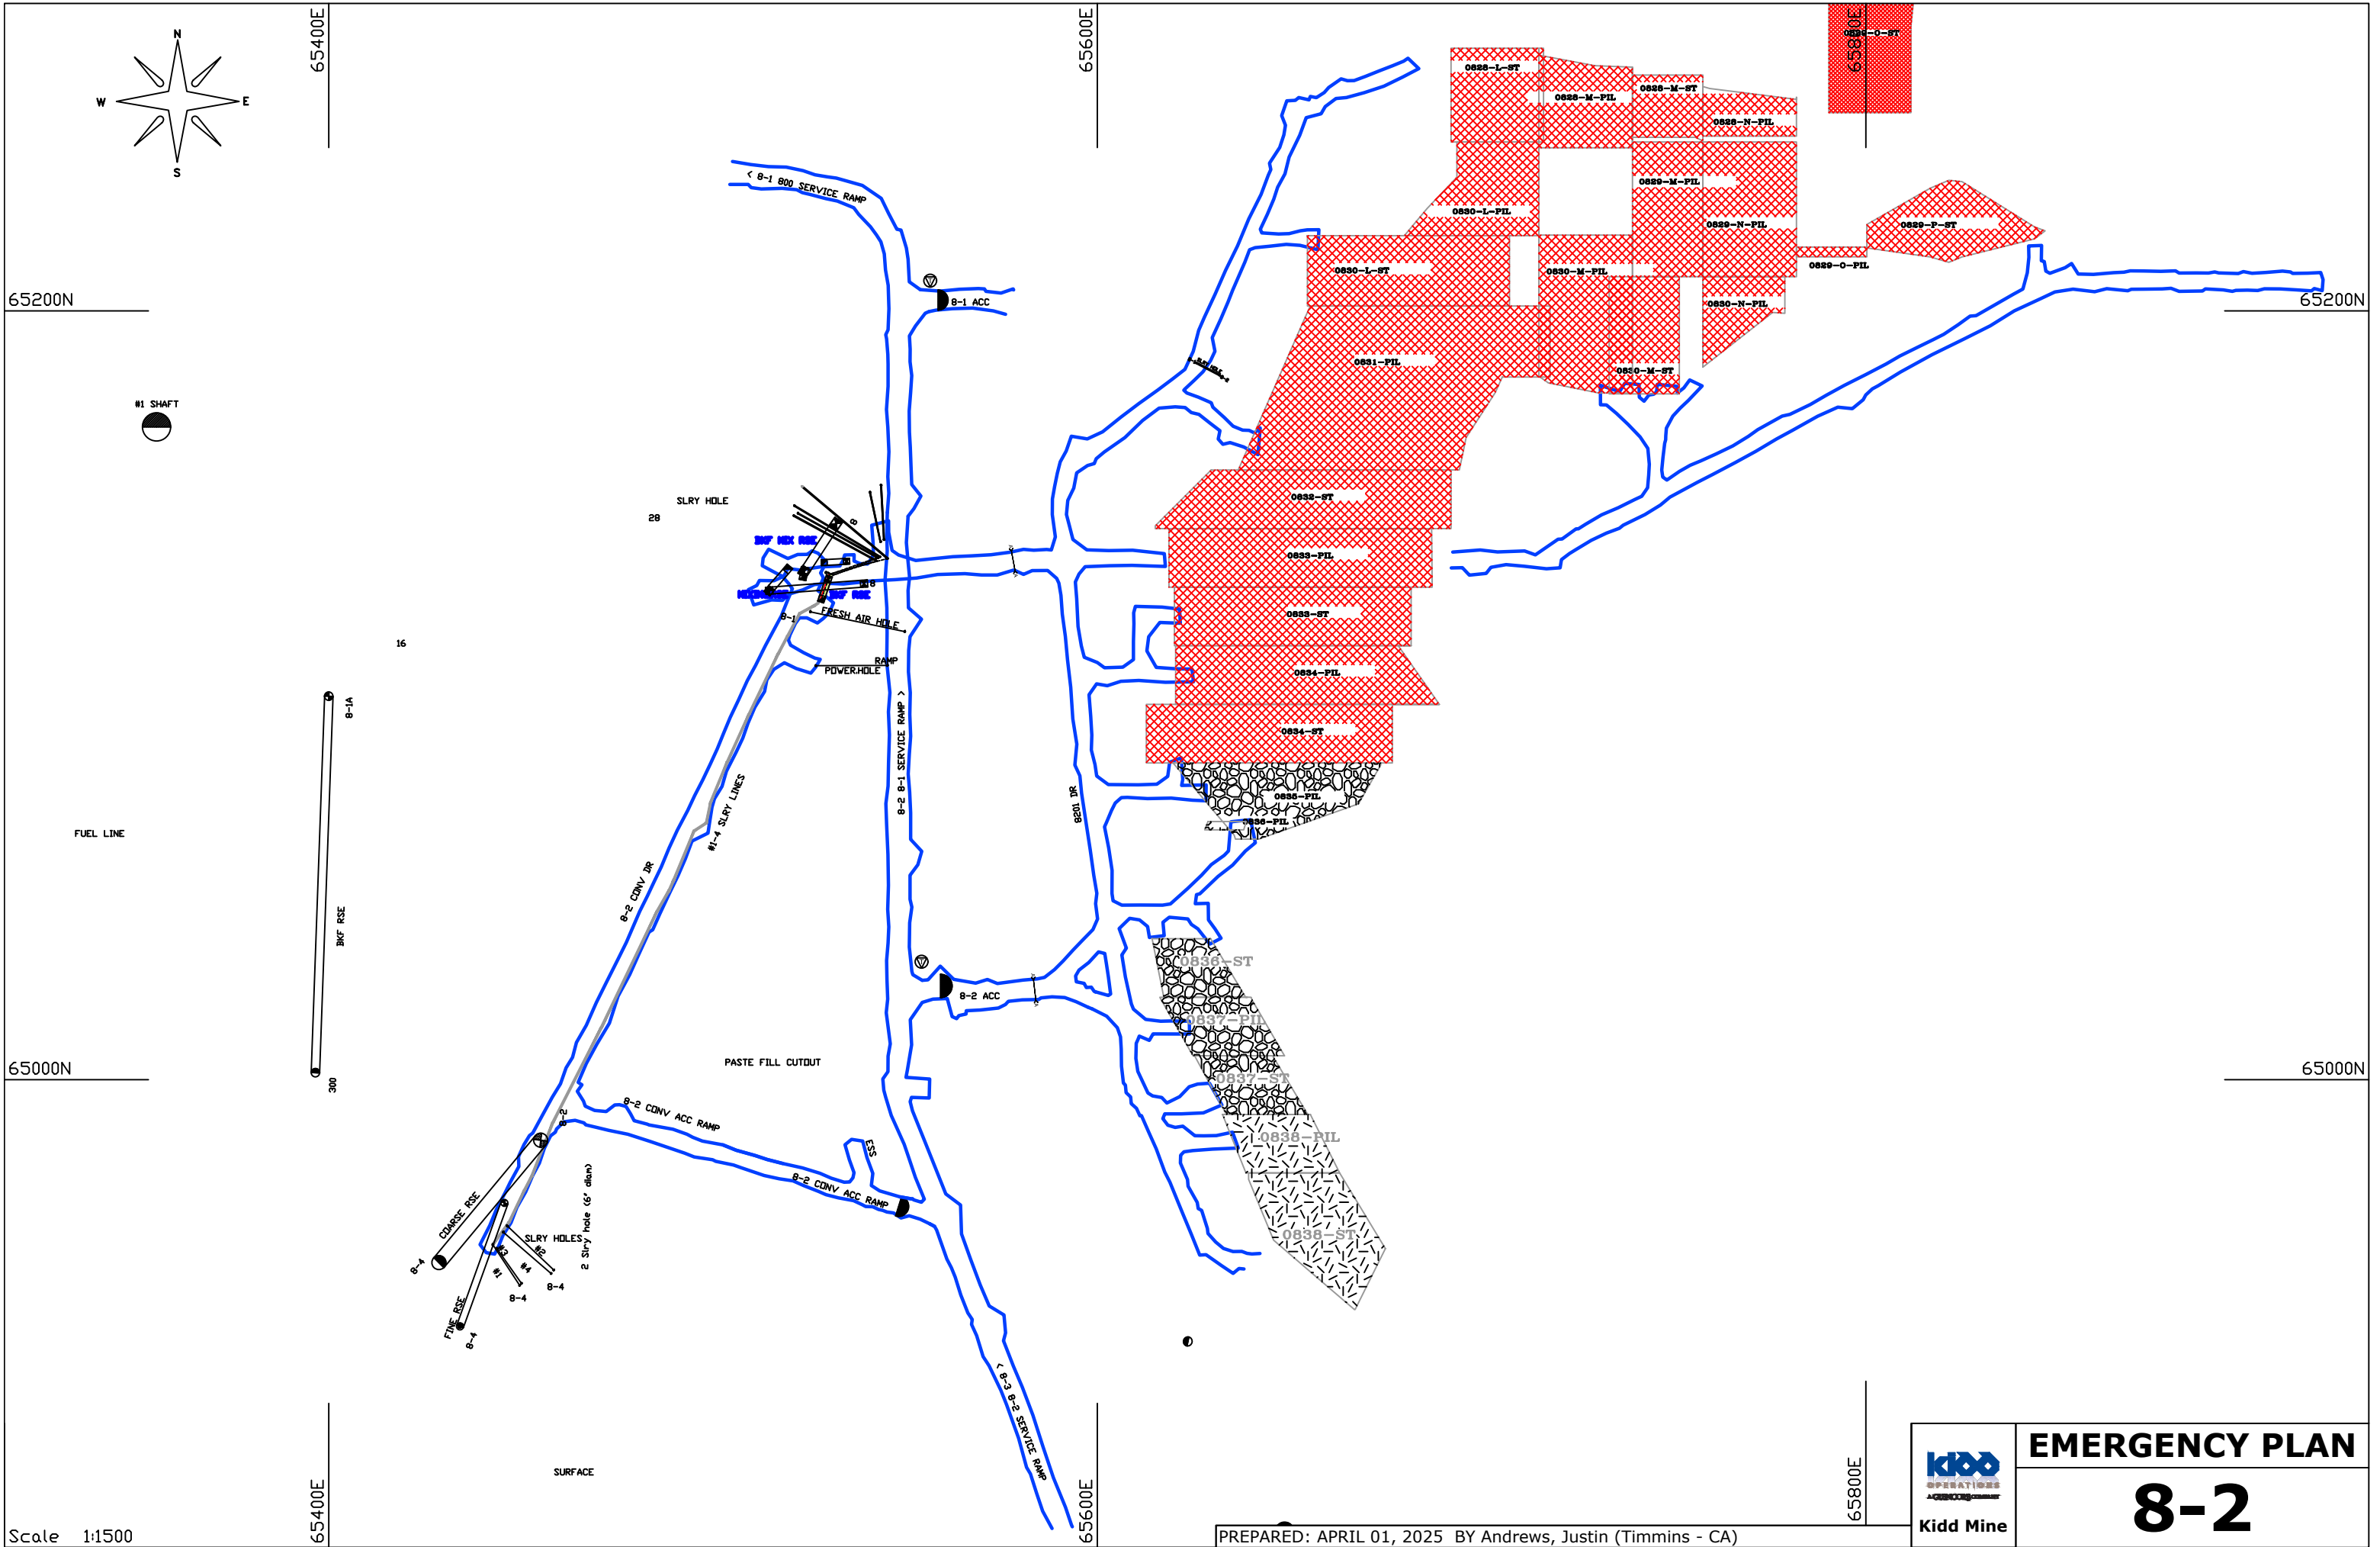

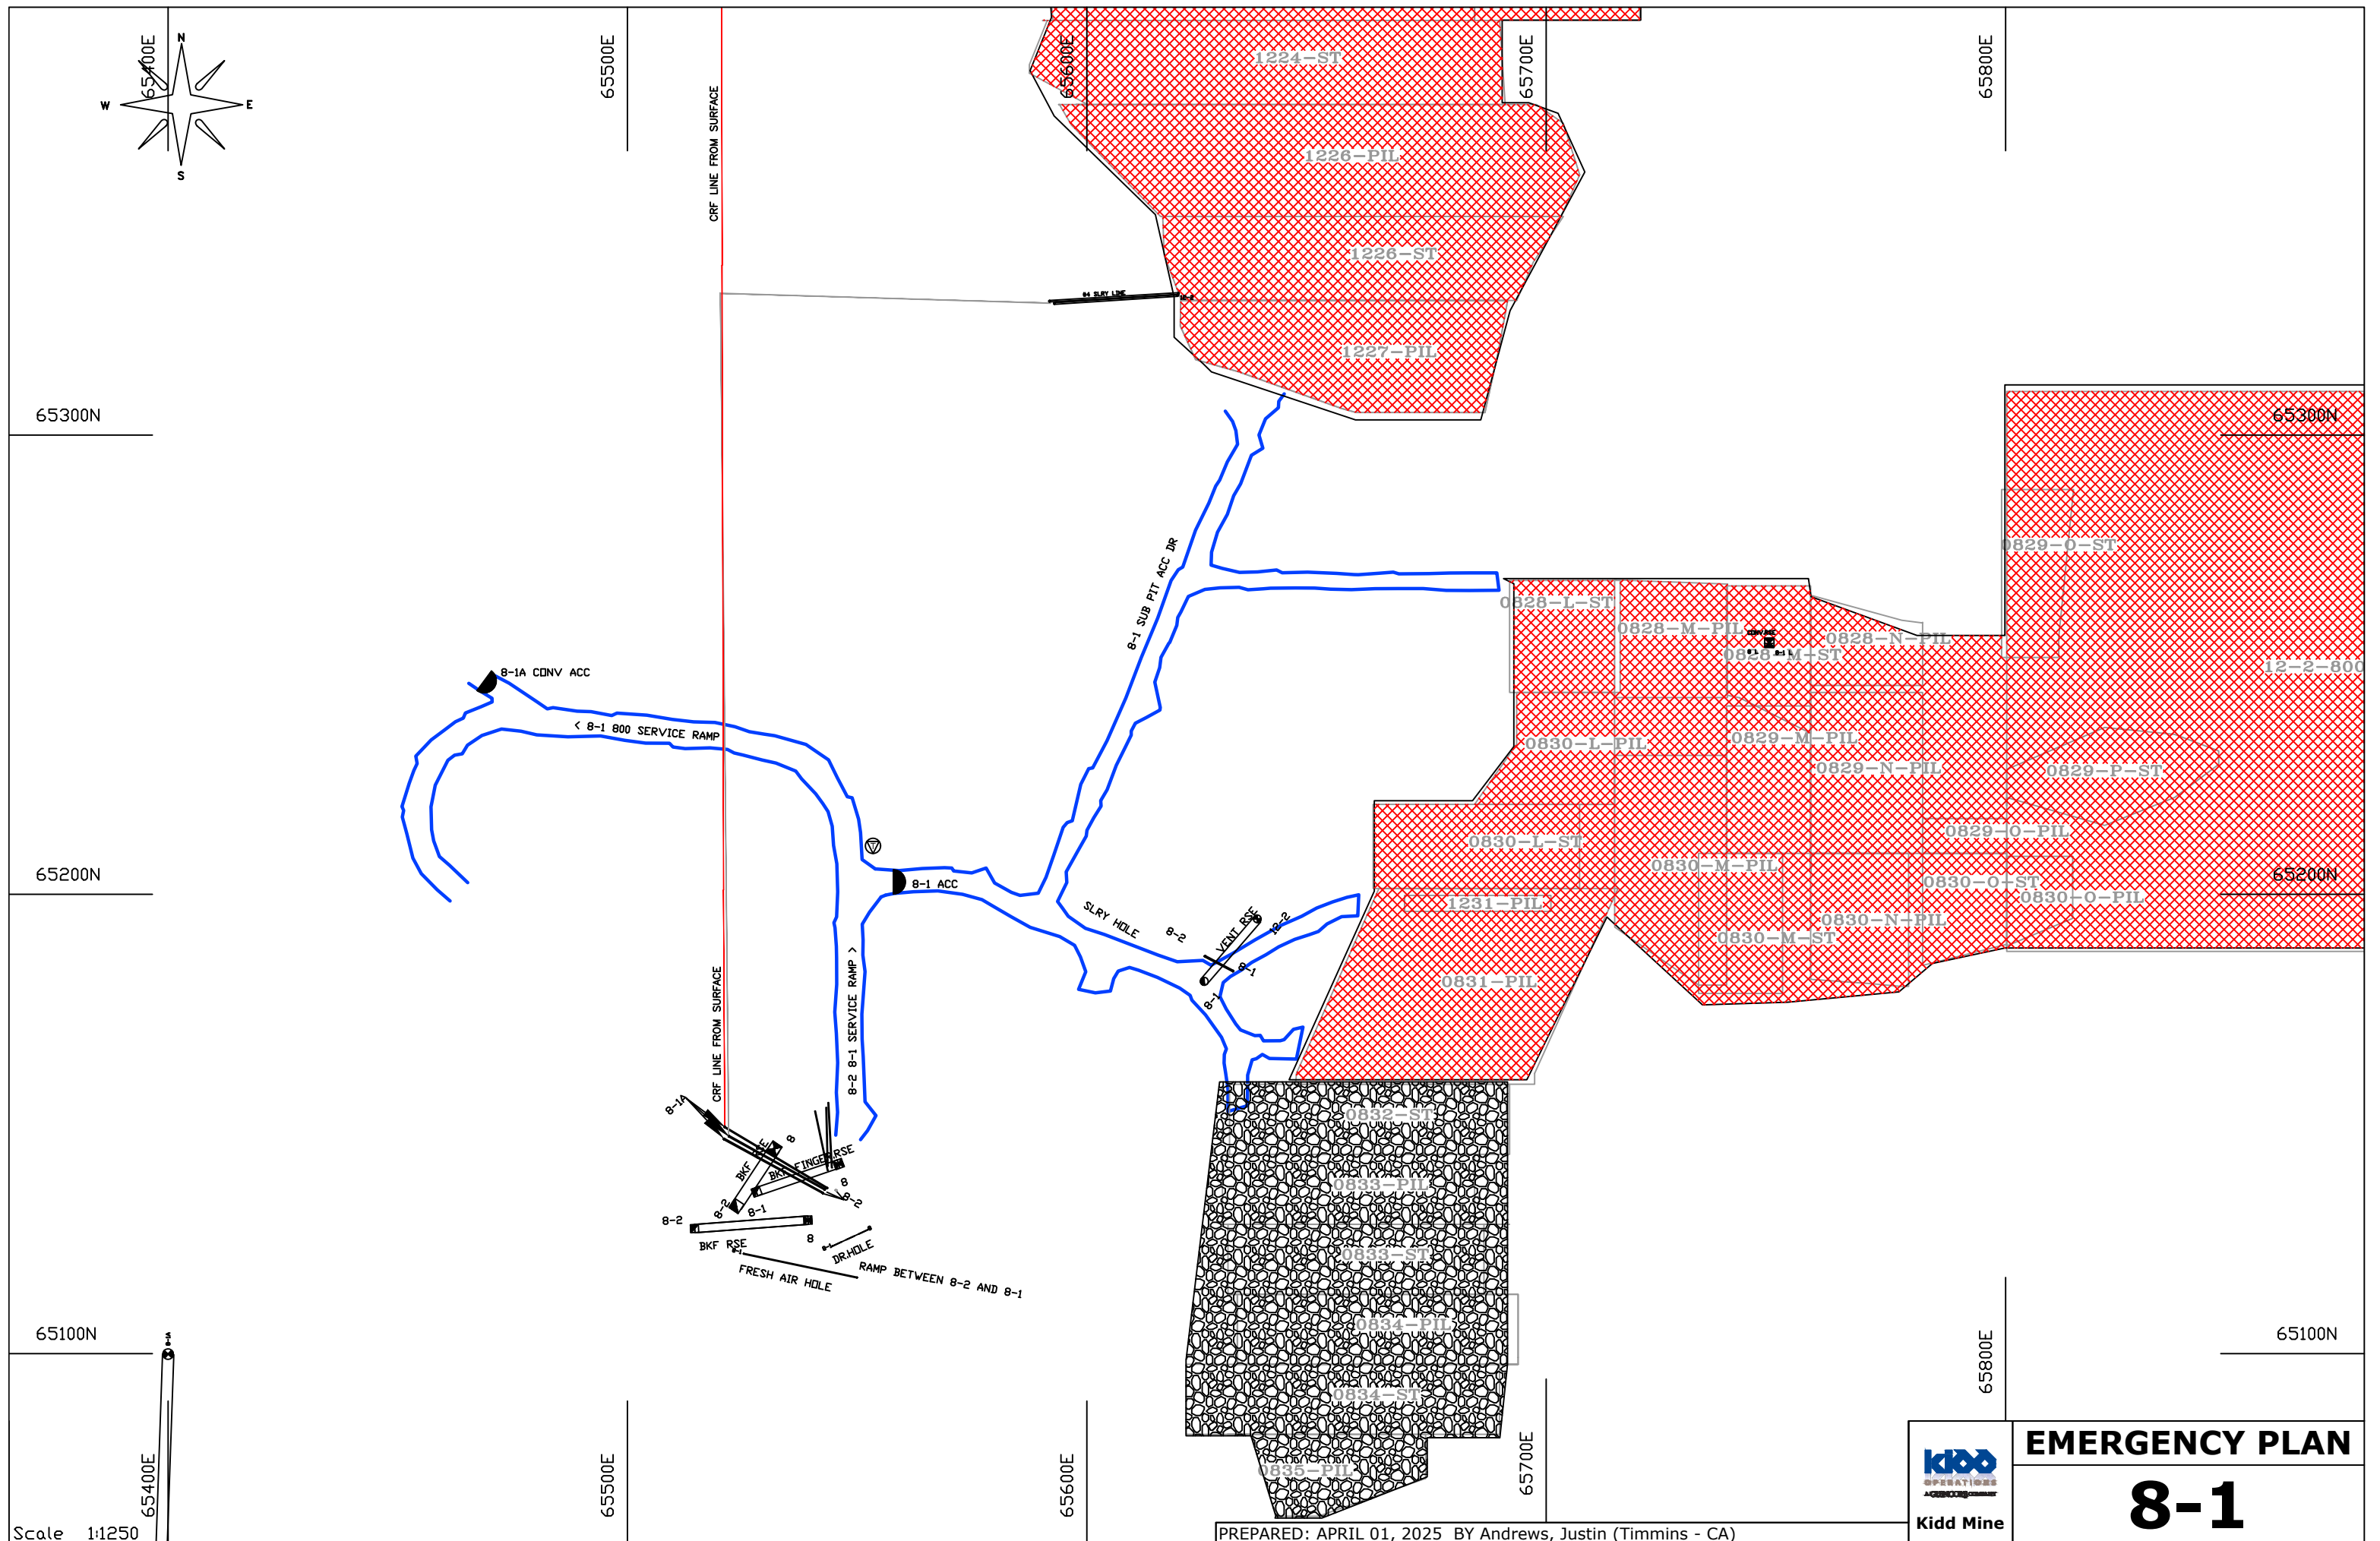


65400E

 Kidd Mine	<h1>EMERGENCY PLAN</h1>
	<h1>8-1</h1>

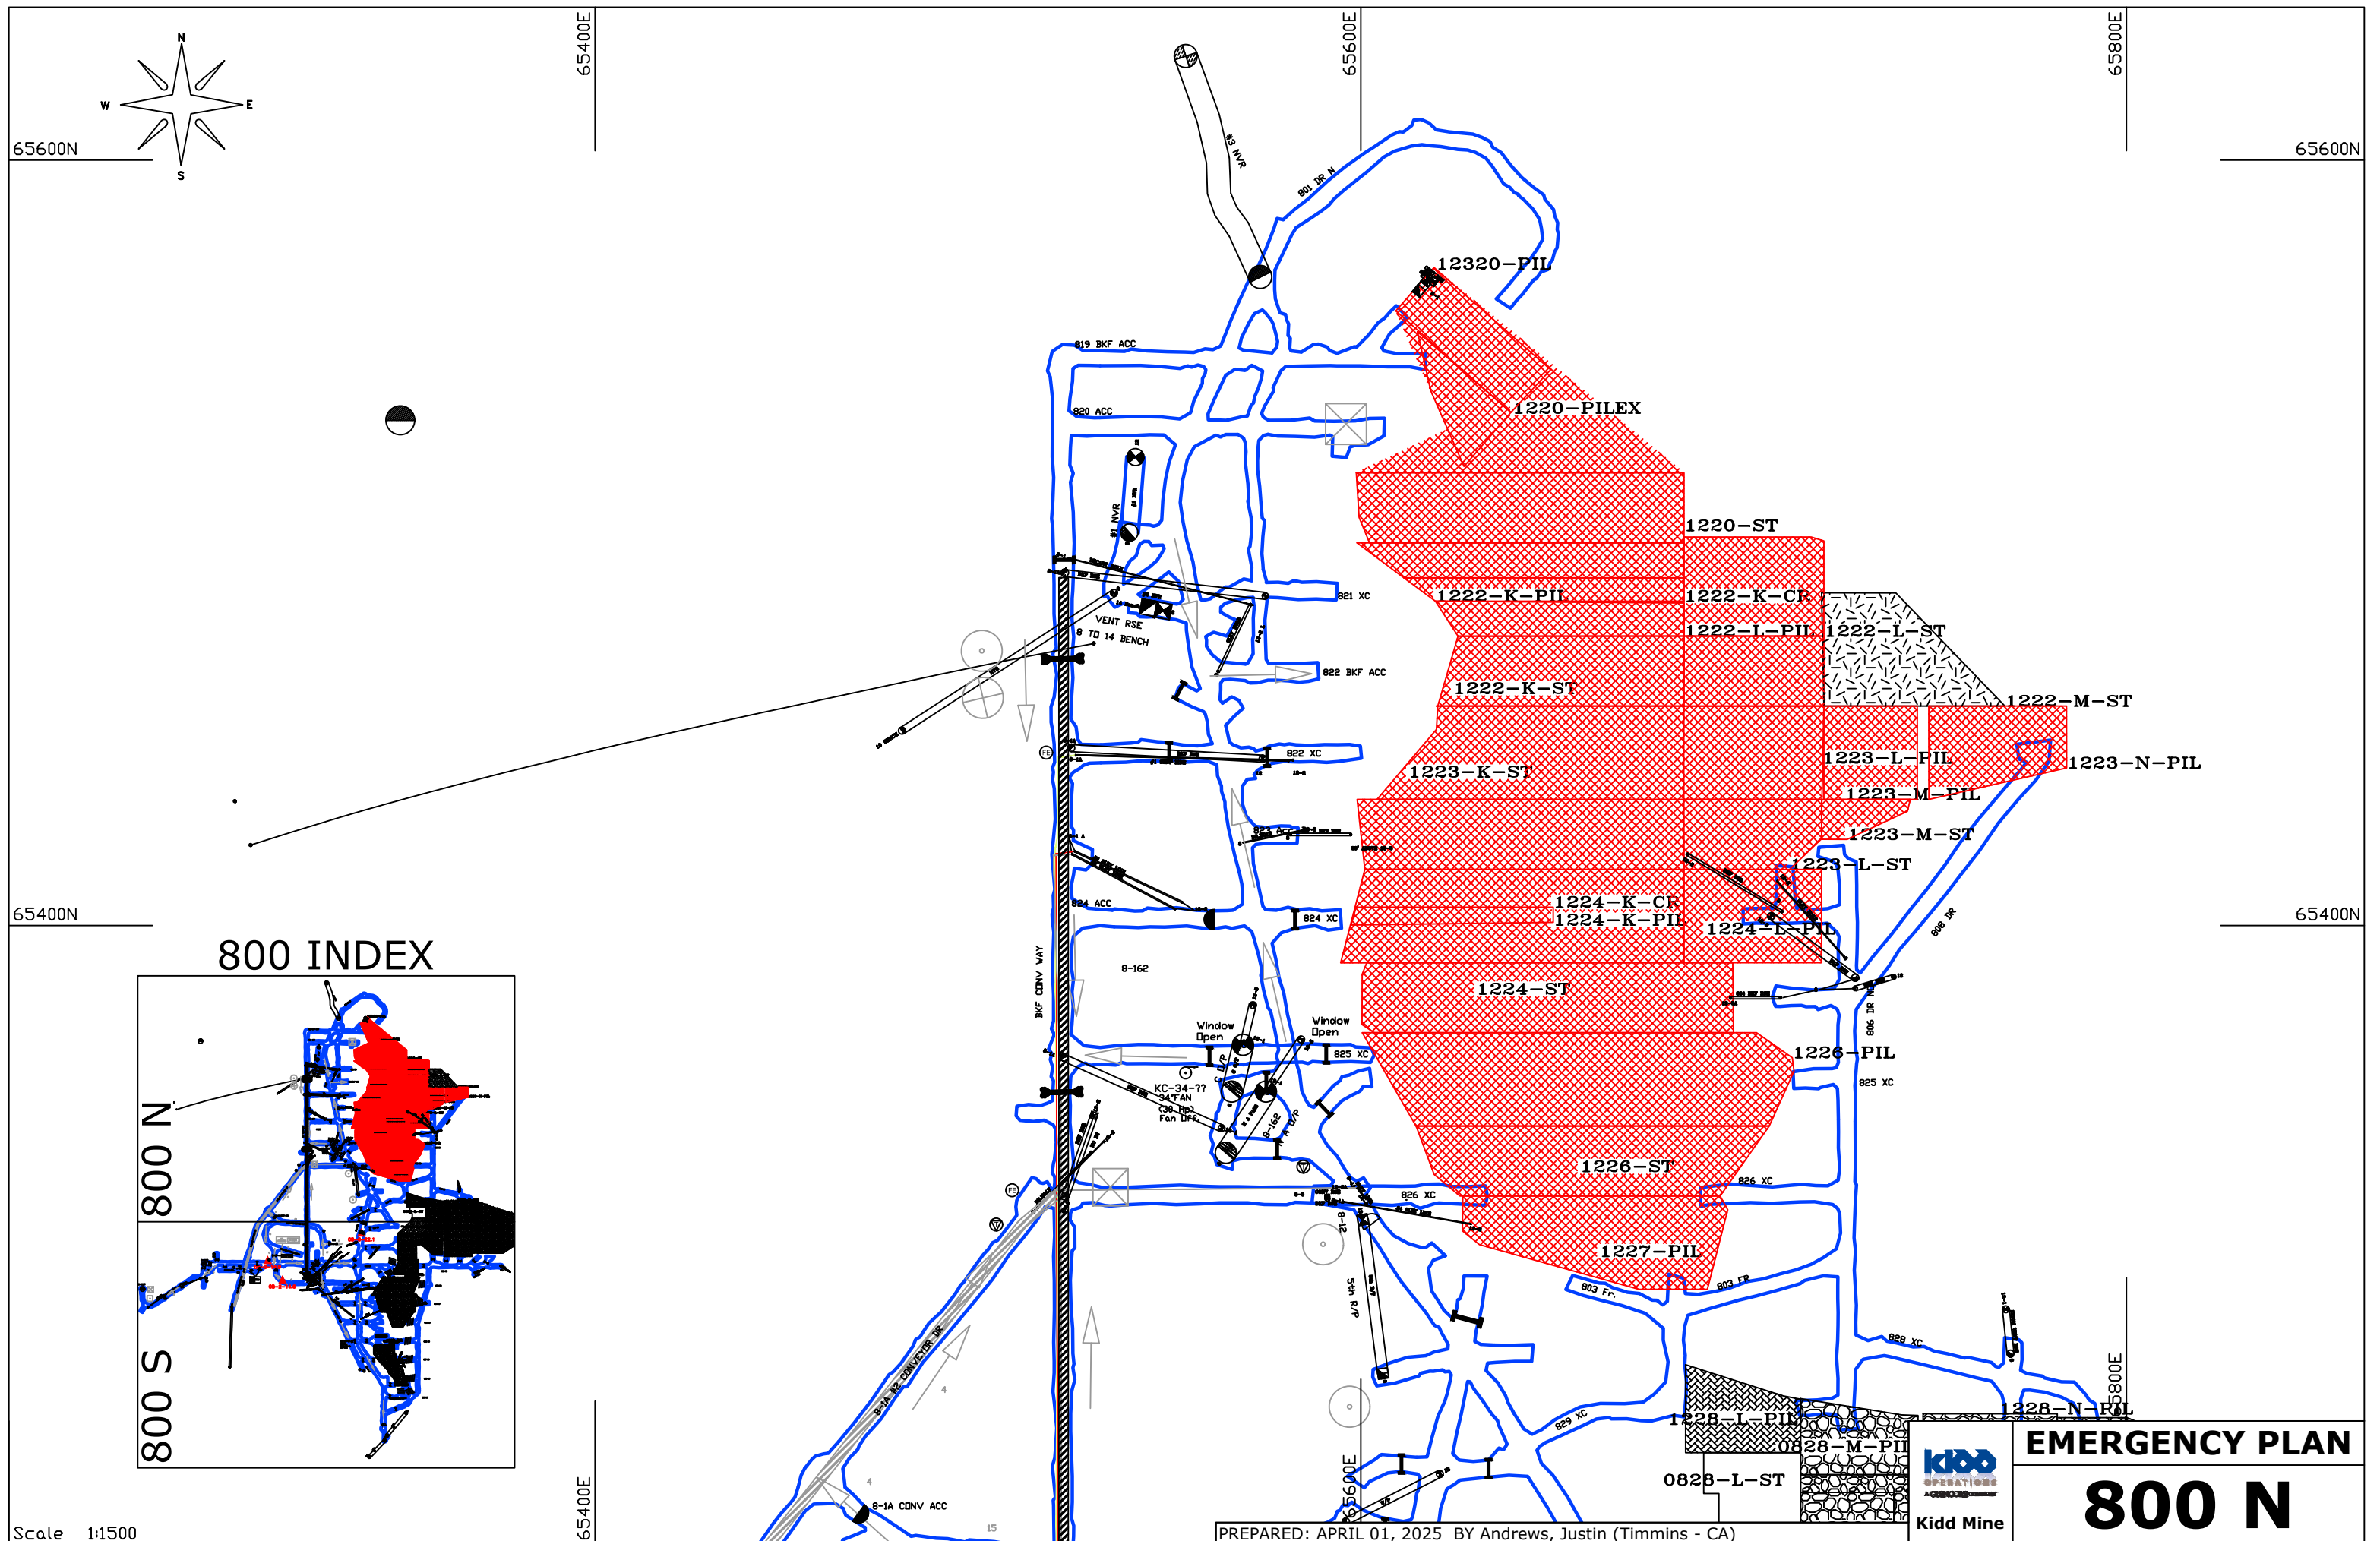

800 INDEX

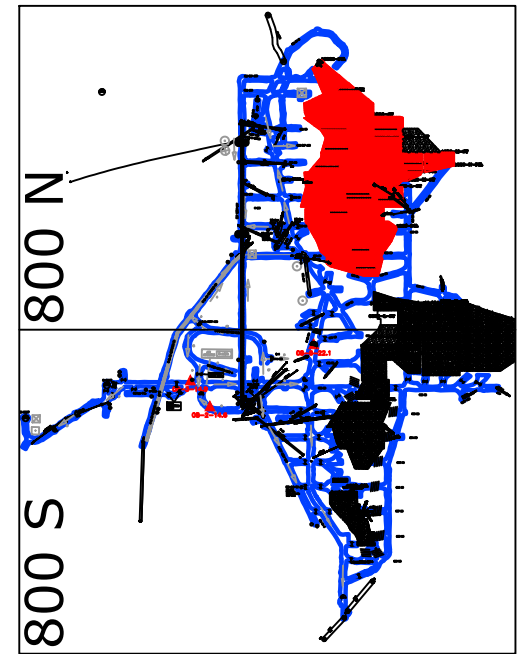


Scale 1:1500

PREPARED: APRIL 01, 2025 BY Andrews, Justin (Timmins - CA)



EMERGENCY PLAN
800 N

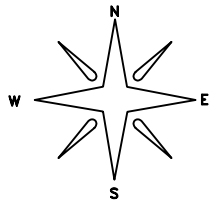

65600N

65600E

65800E

66000E

65600N





65400N

65400N

12-3 Level
Cold Stope
Additional Drawpoints
12322 XC
12323 XC
12324 XC
12325 XC

install a bulkhead

Install an airlock

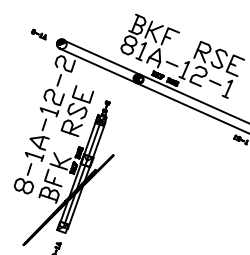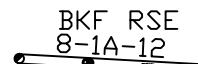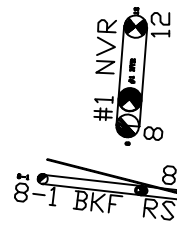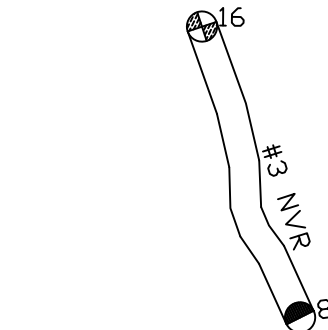

12301 BY PASS

65600E

65800E


66000E

Scale 1:1500

61


PREPARED: APRIL 01, 2025 BY Andrews, Justin (Timmins - CA)

12-3 INDEX

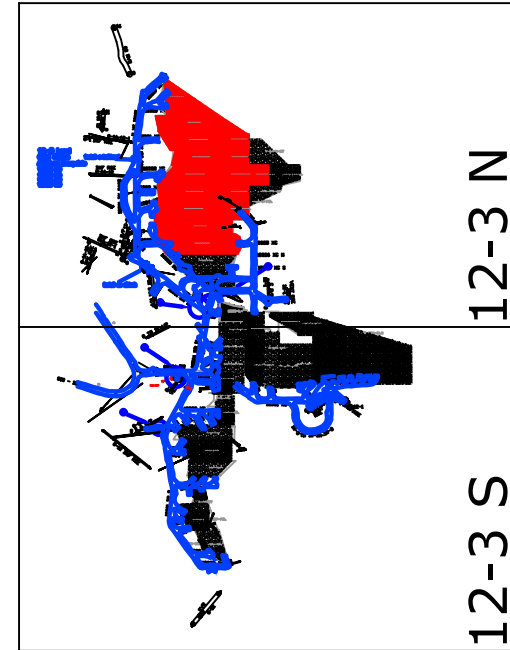


EMERGENCY PLAN

12-3 N

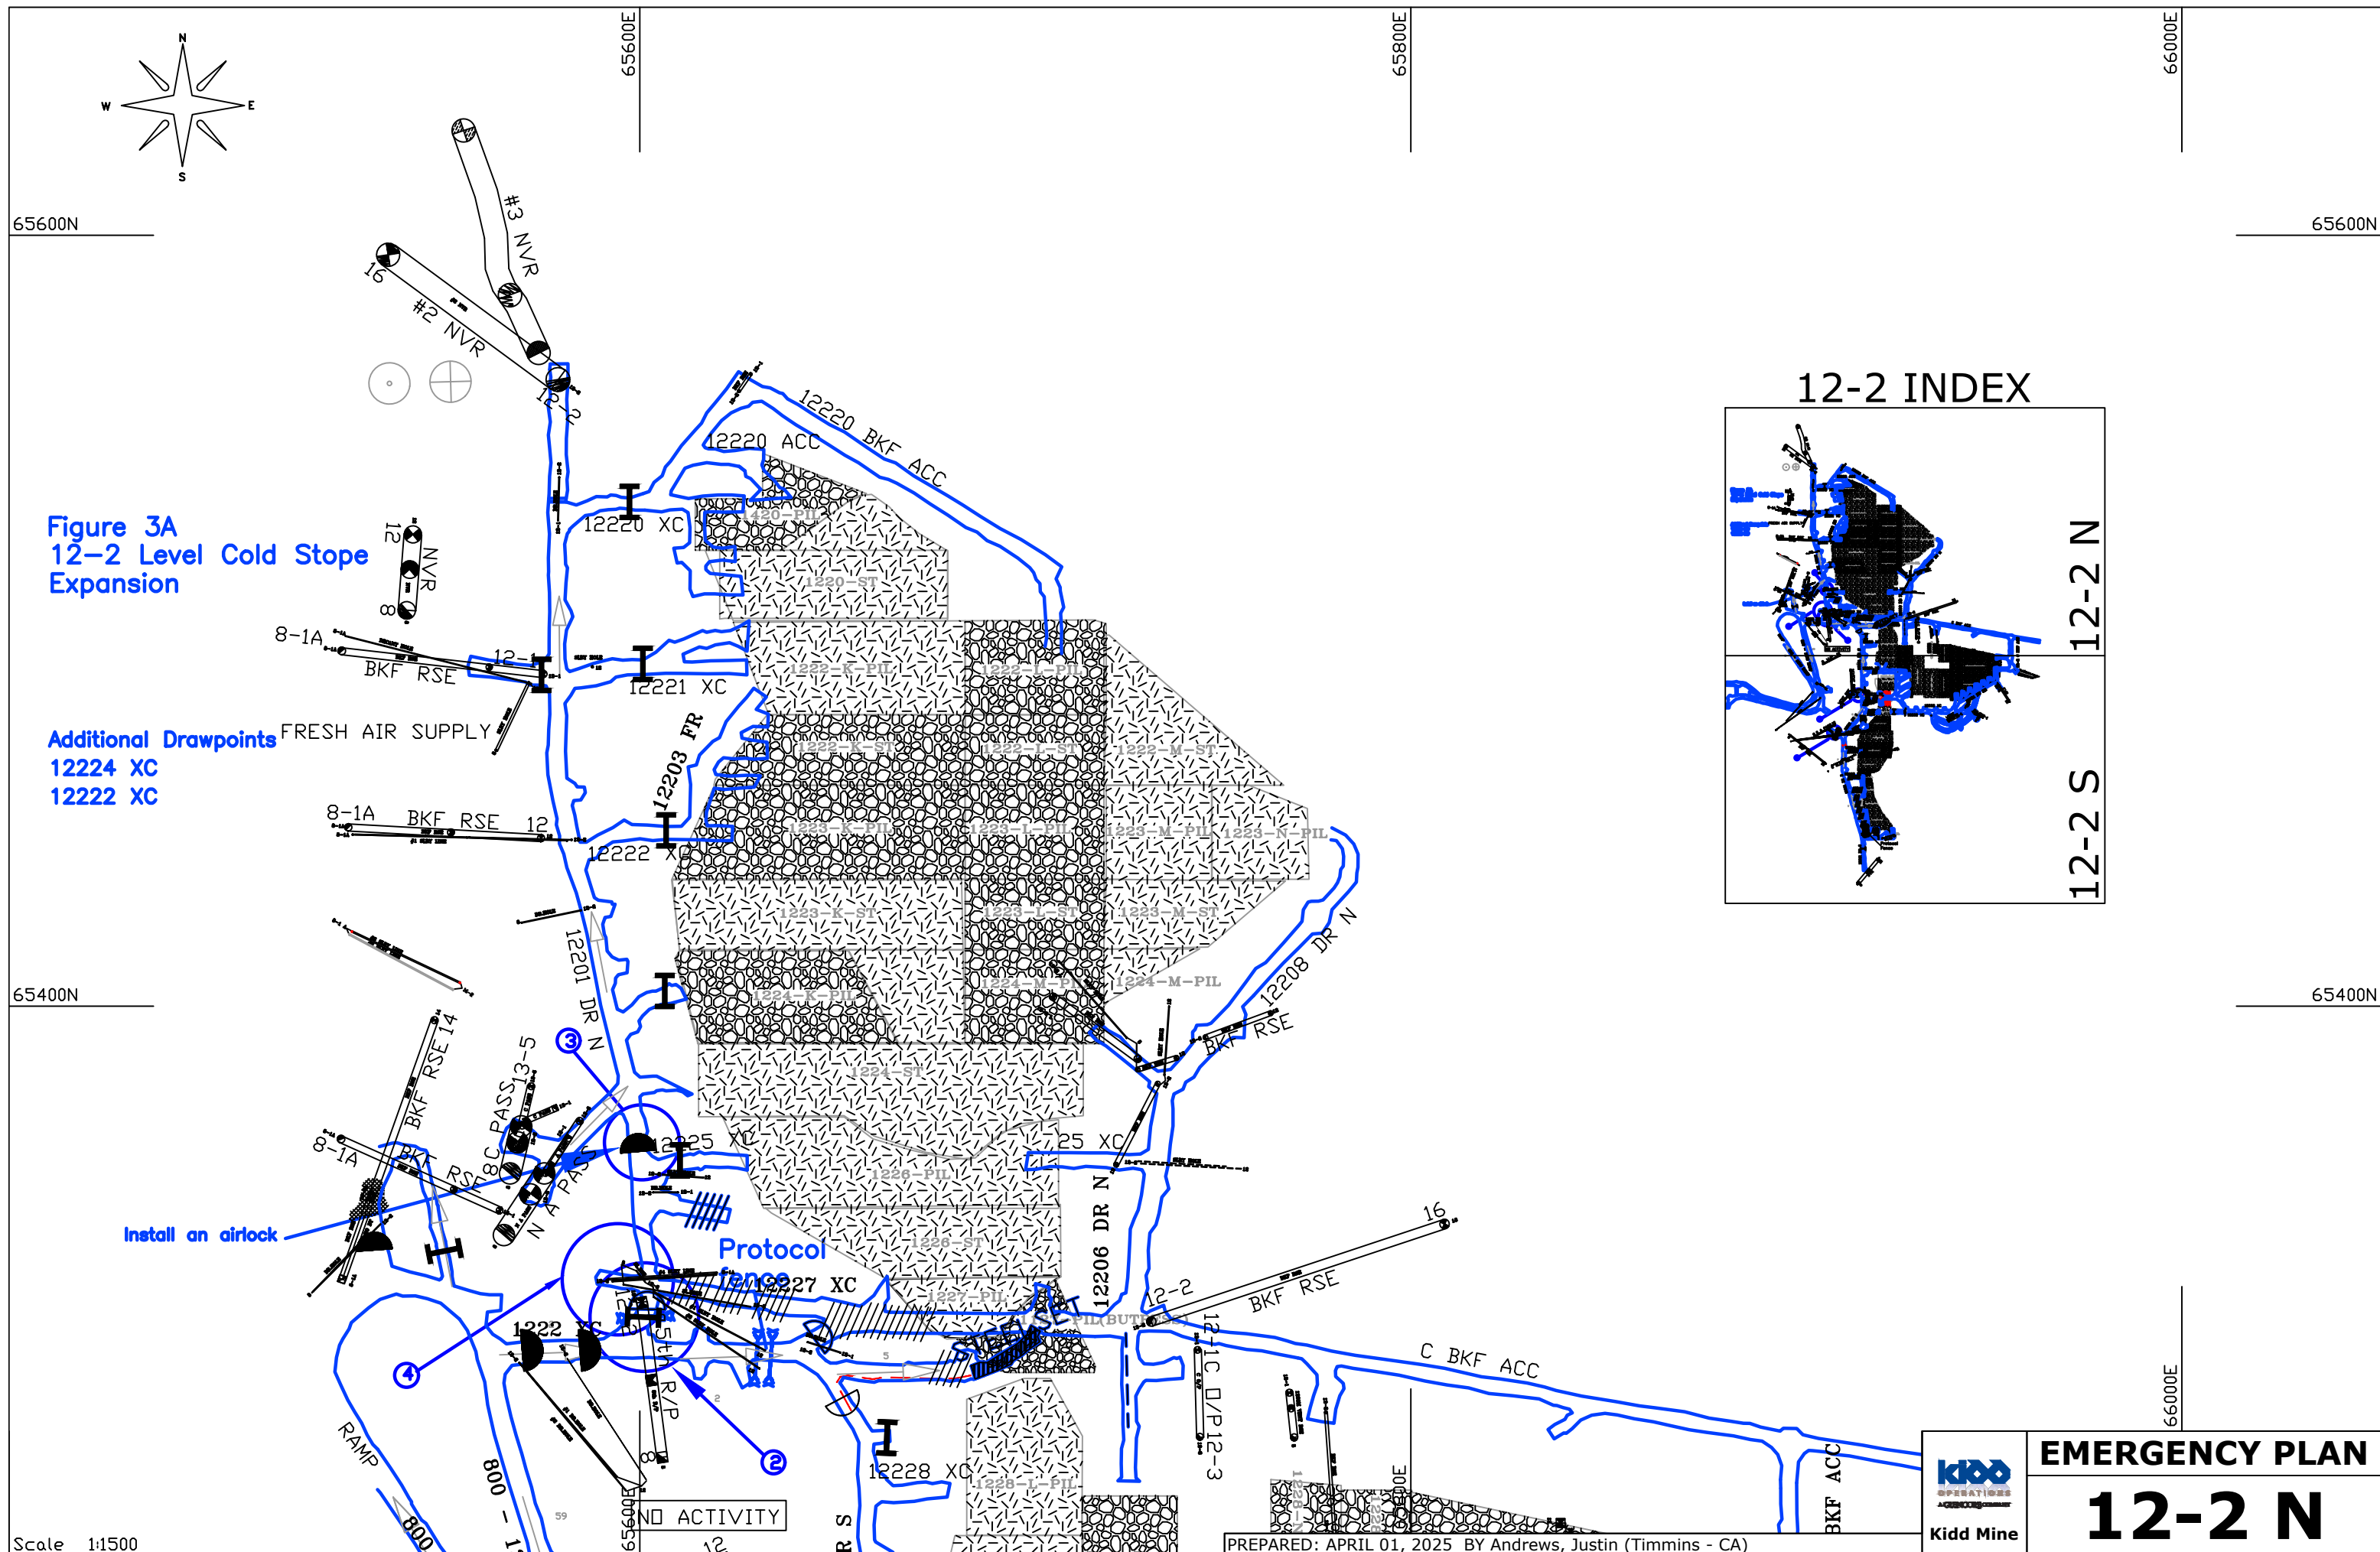

Additional Drawpoints
12224 XC
12222 XC

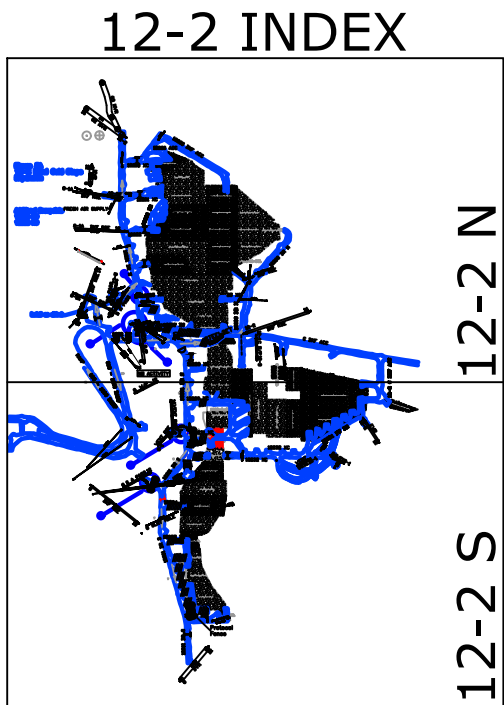


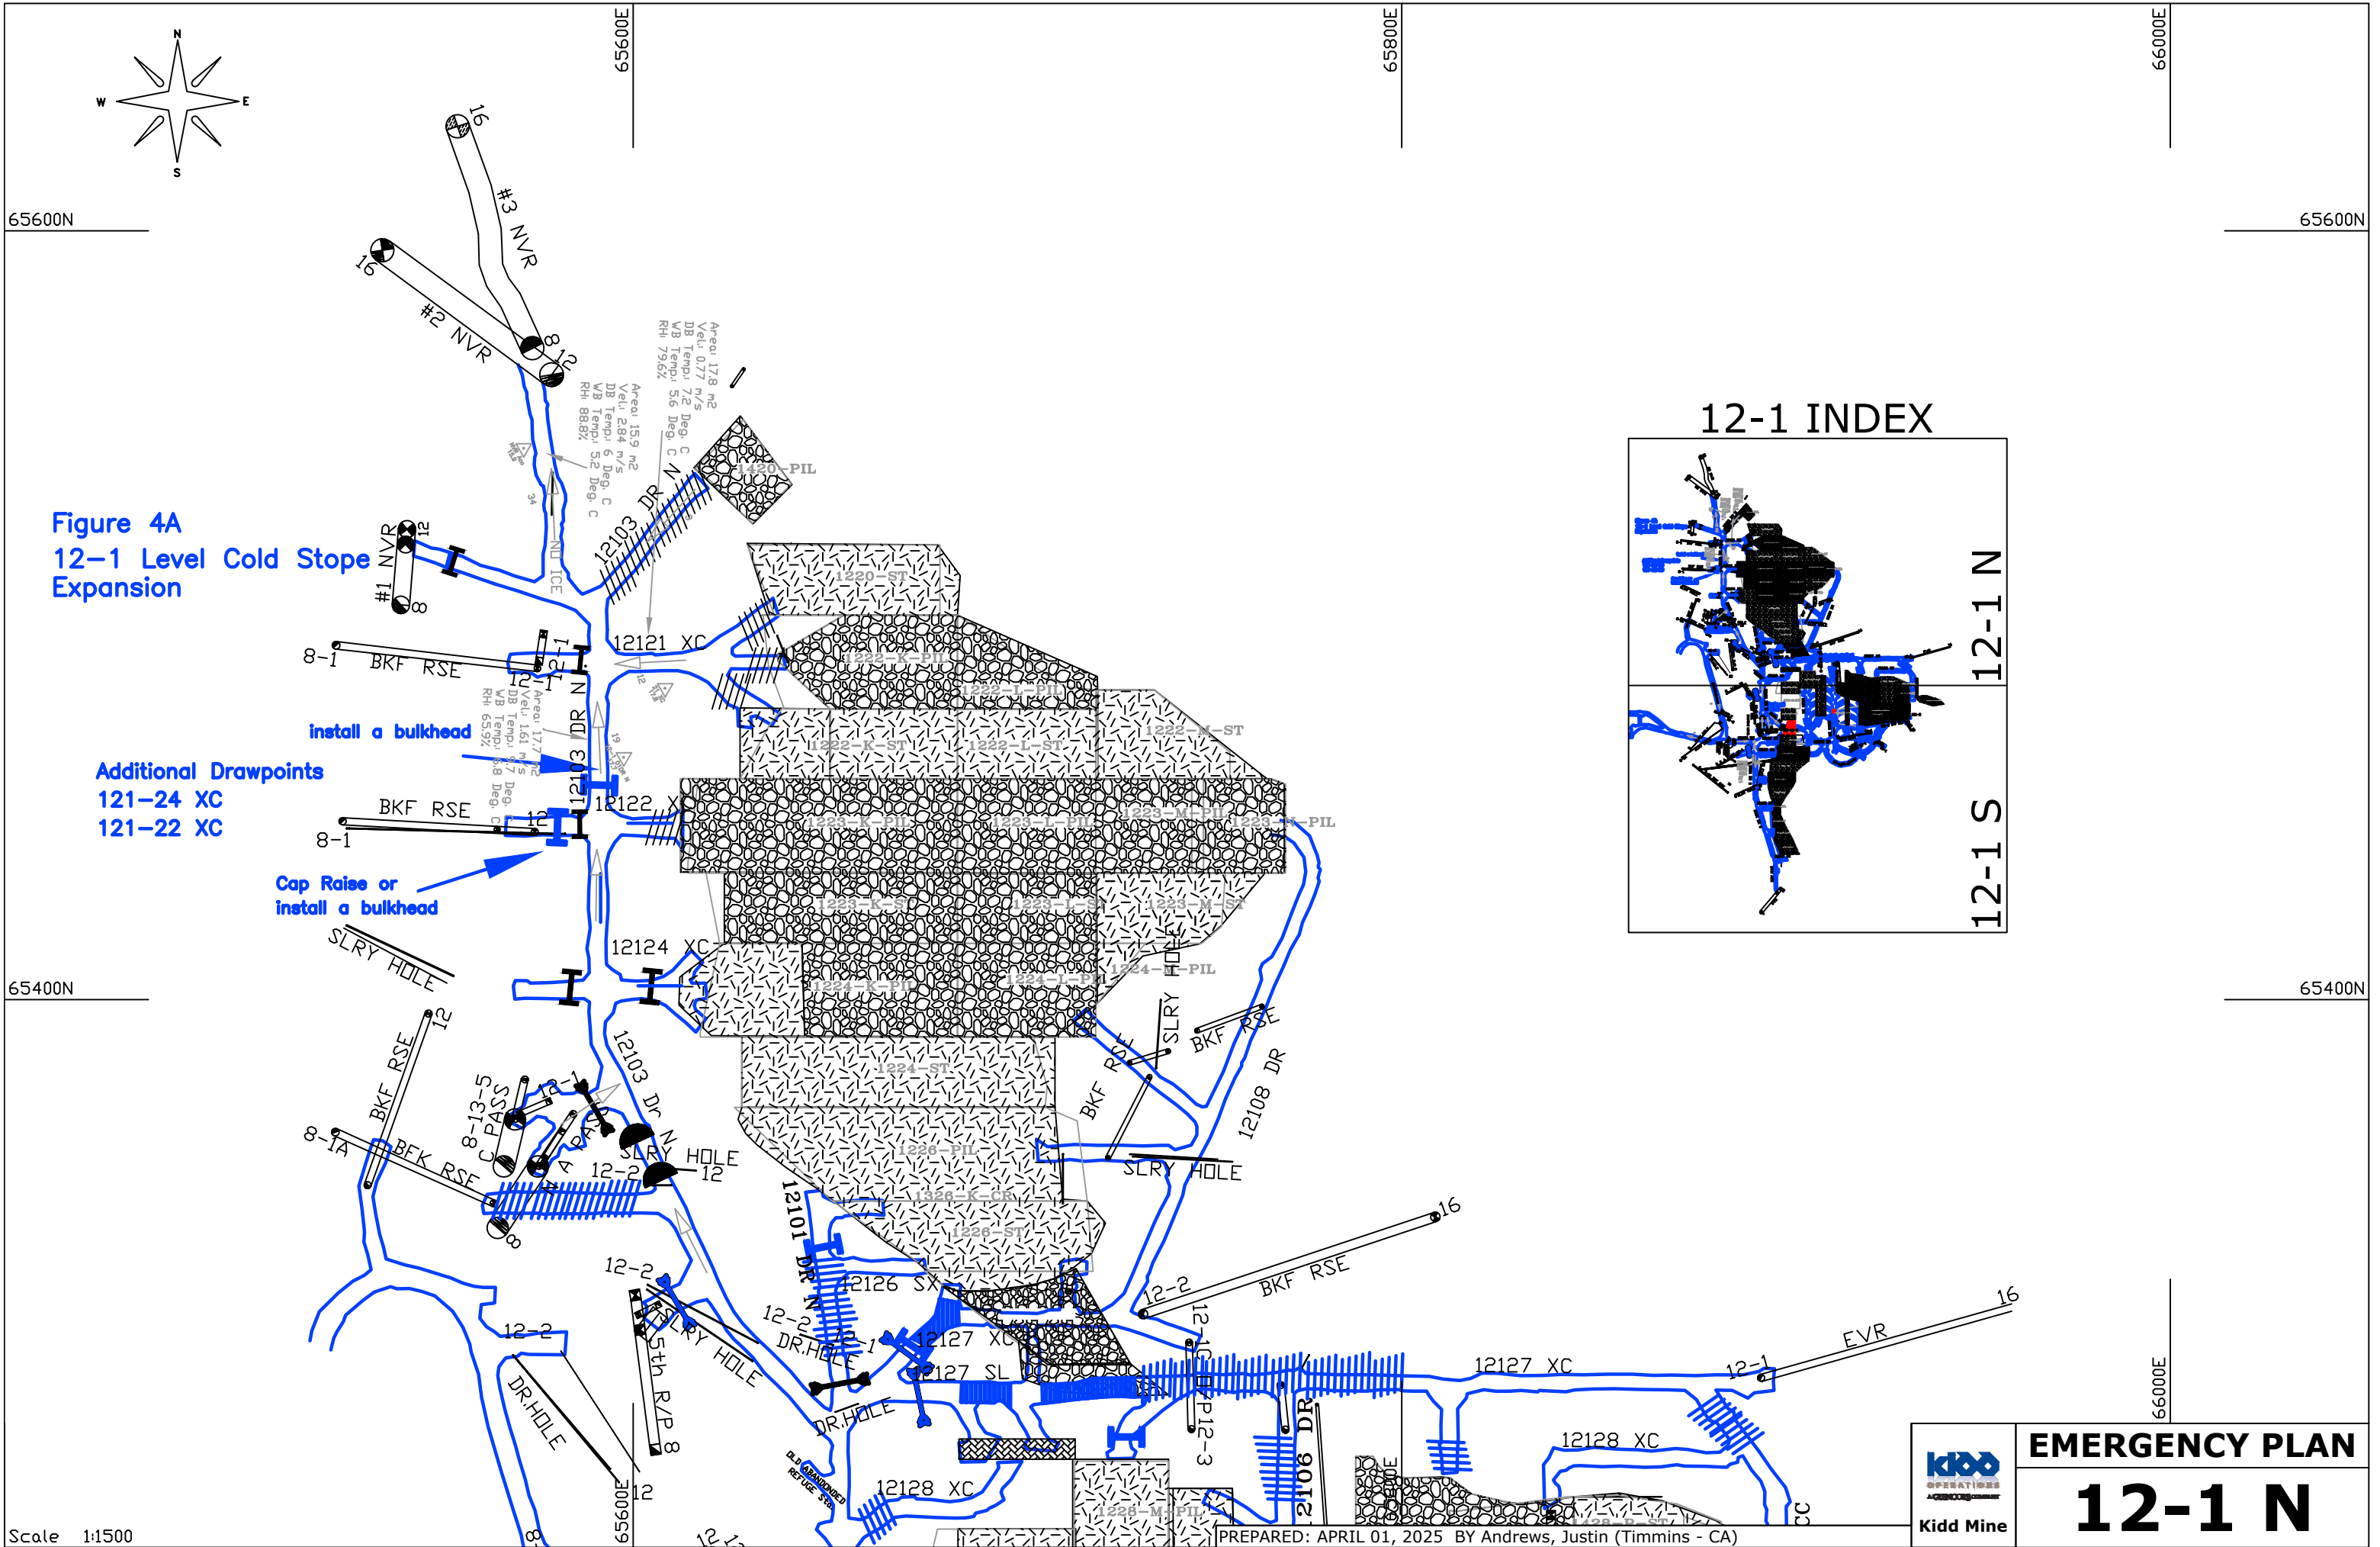



Figure 4A
12-1 Level Cold Stope
Expansion

Additional Drawpoints
121-24 XC
121-22 XC

install a bulkhead
Cap Raise or
install a bulkhead

12-1 INDEX

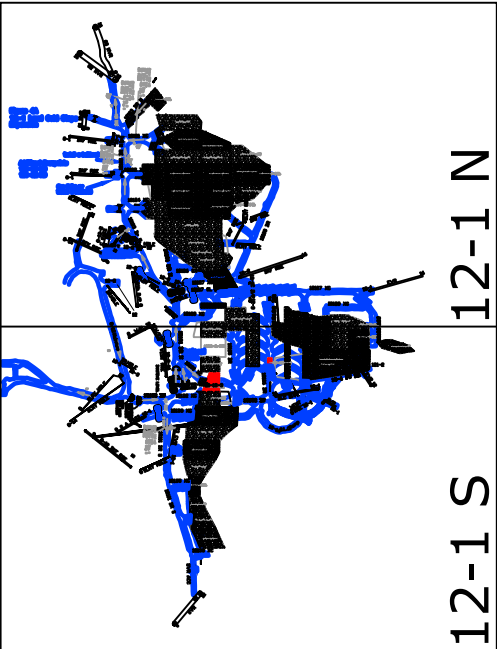

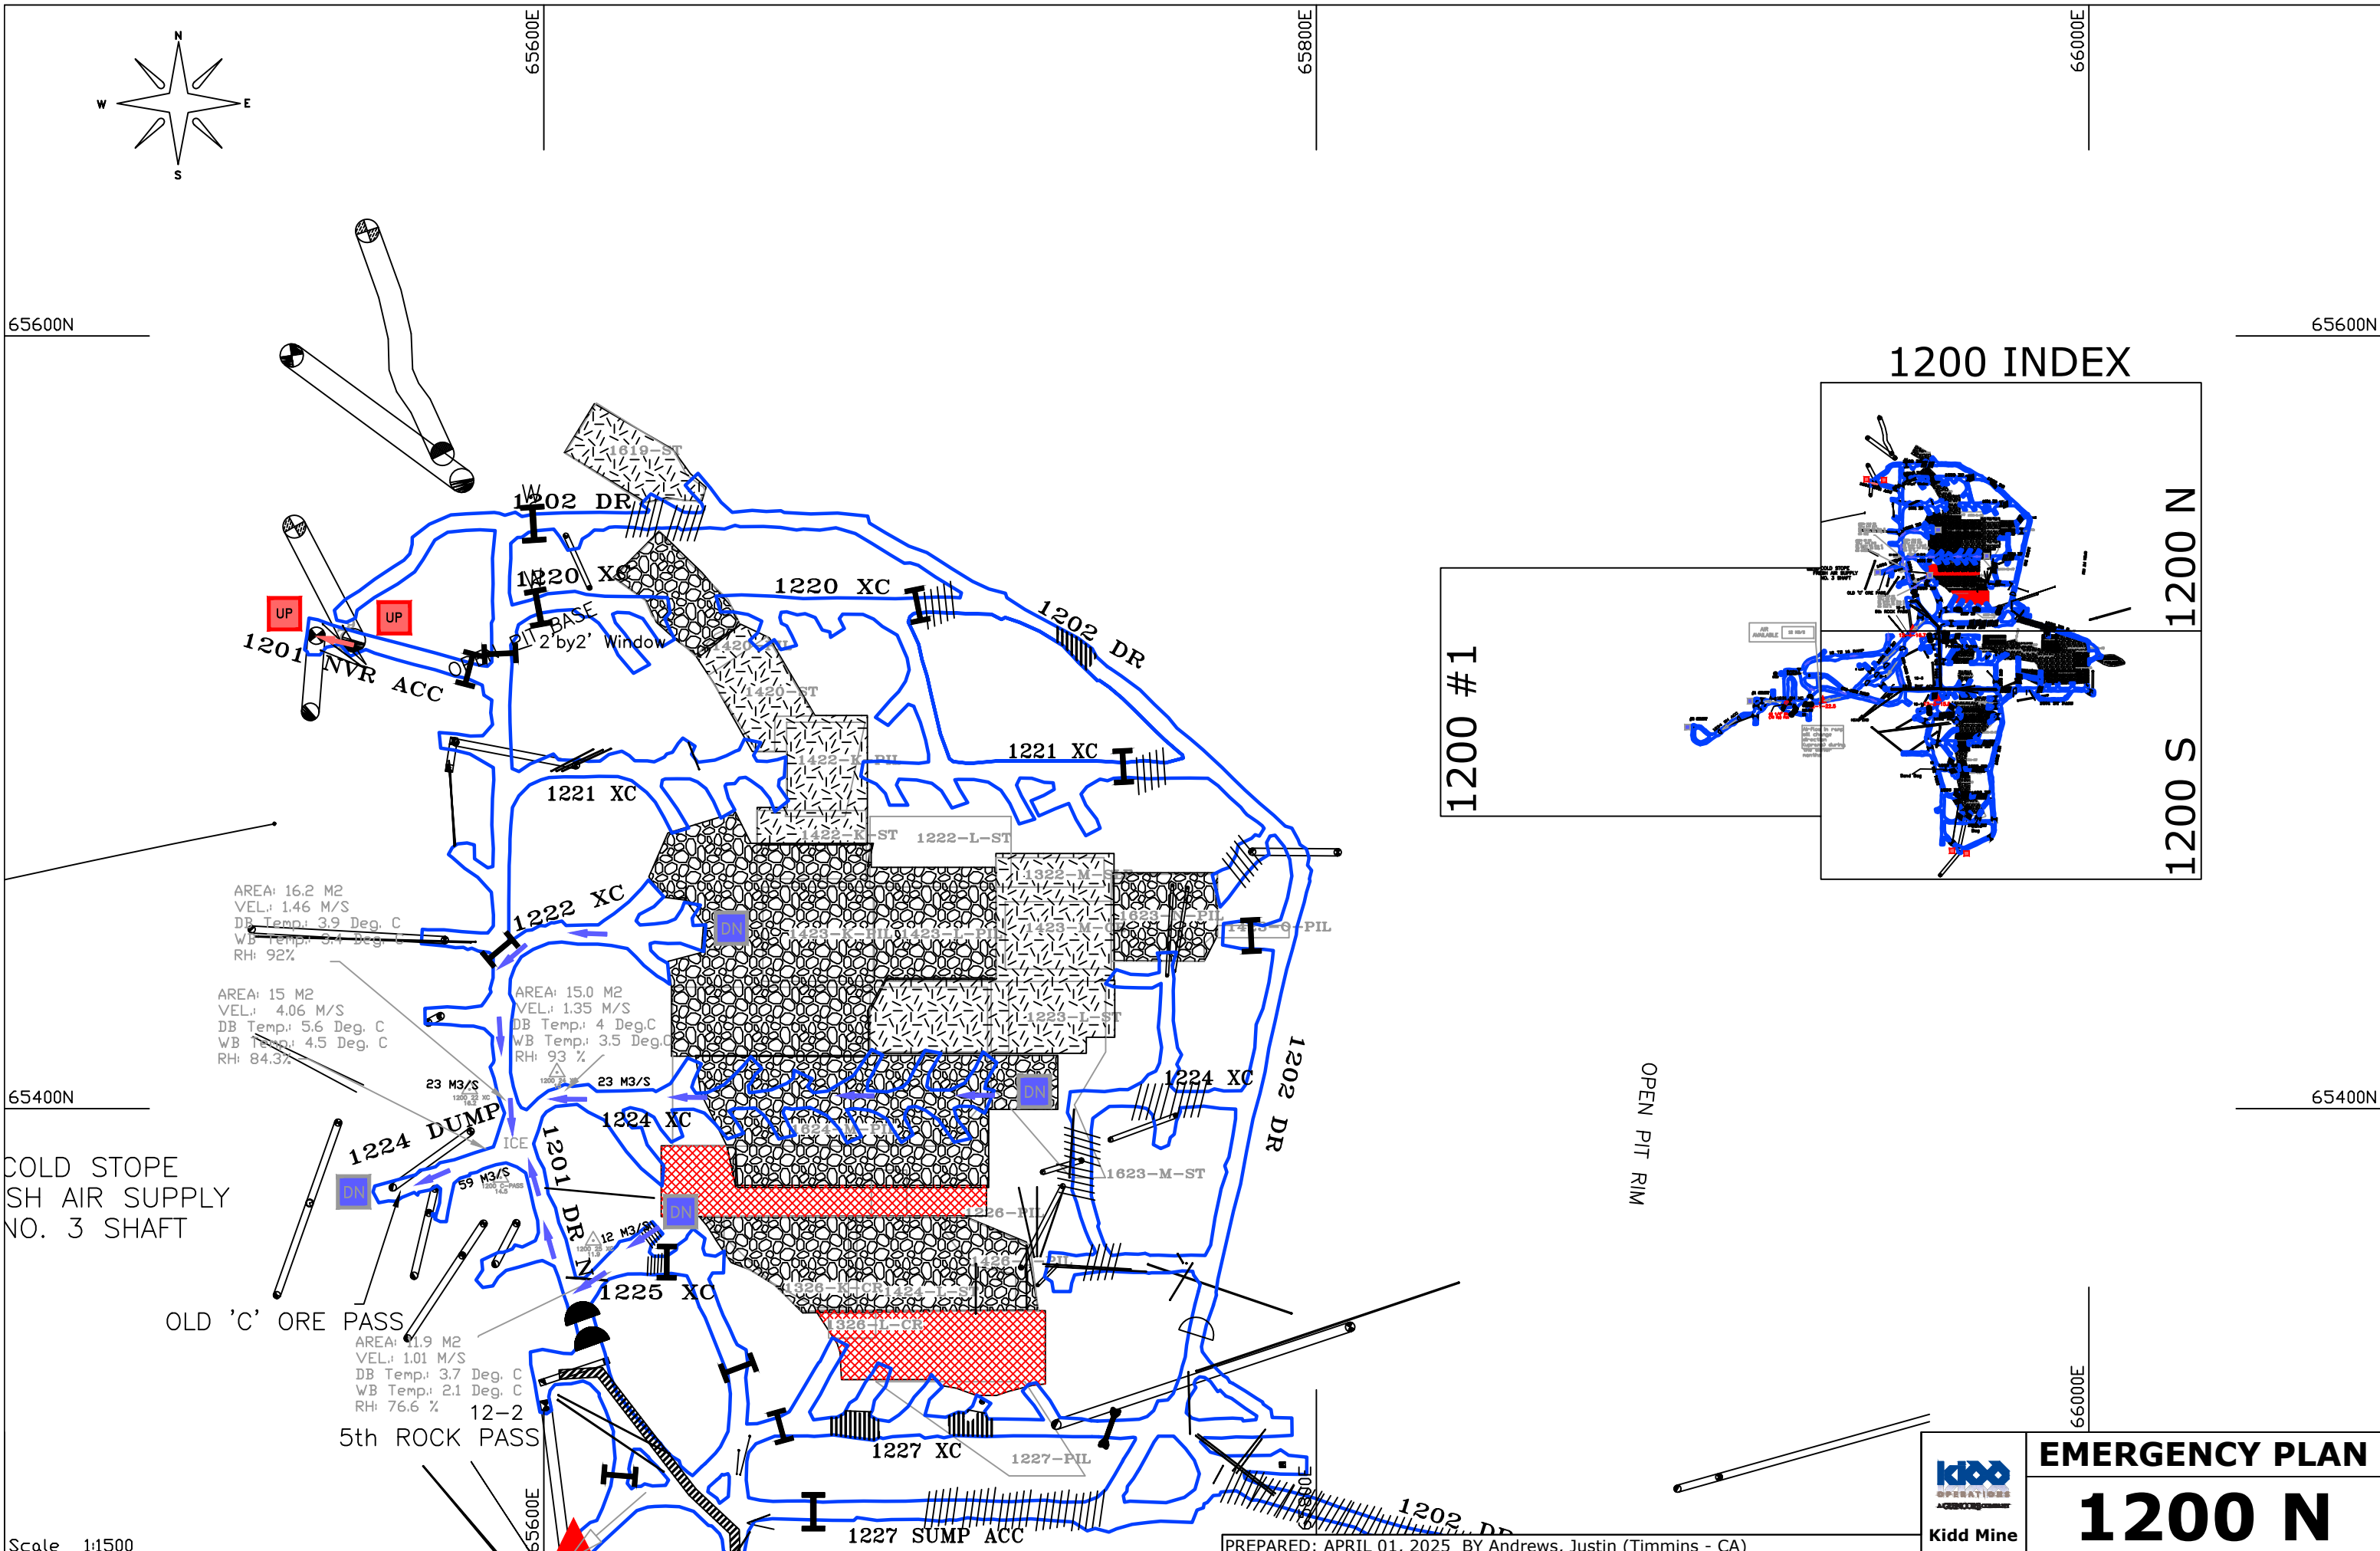



<div> <div>EMERGENCY PLAN</div> <div>1200 N</div> </div>
--



Kidd Min

PREPARED: APRIL 01, 2025 BY Andrews, Justin (Timmins - CA)

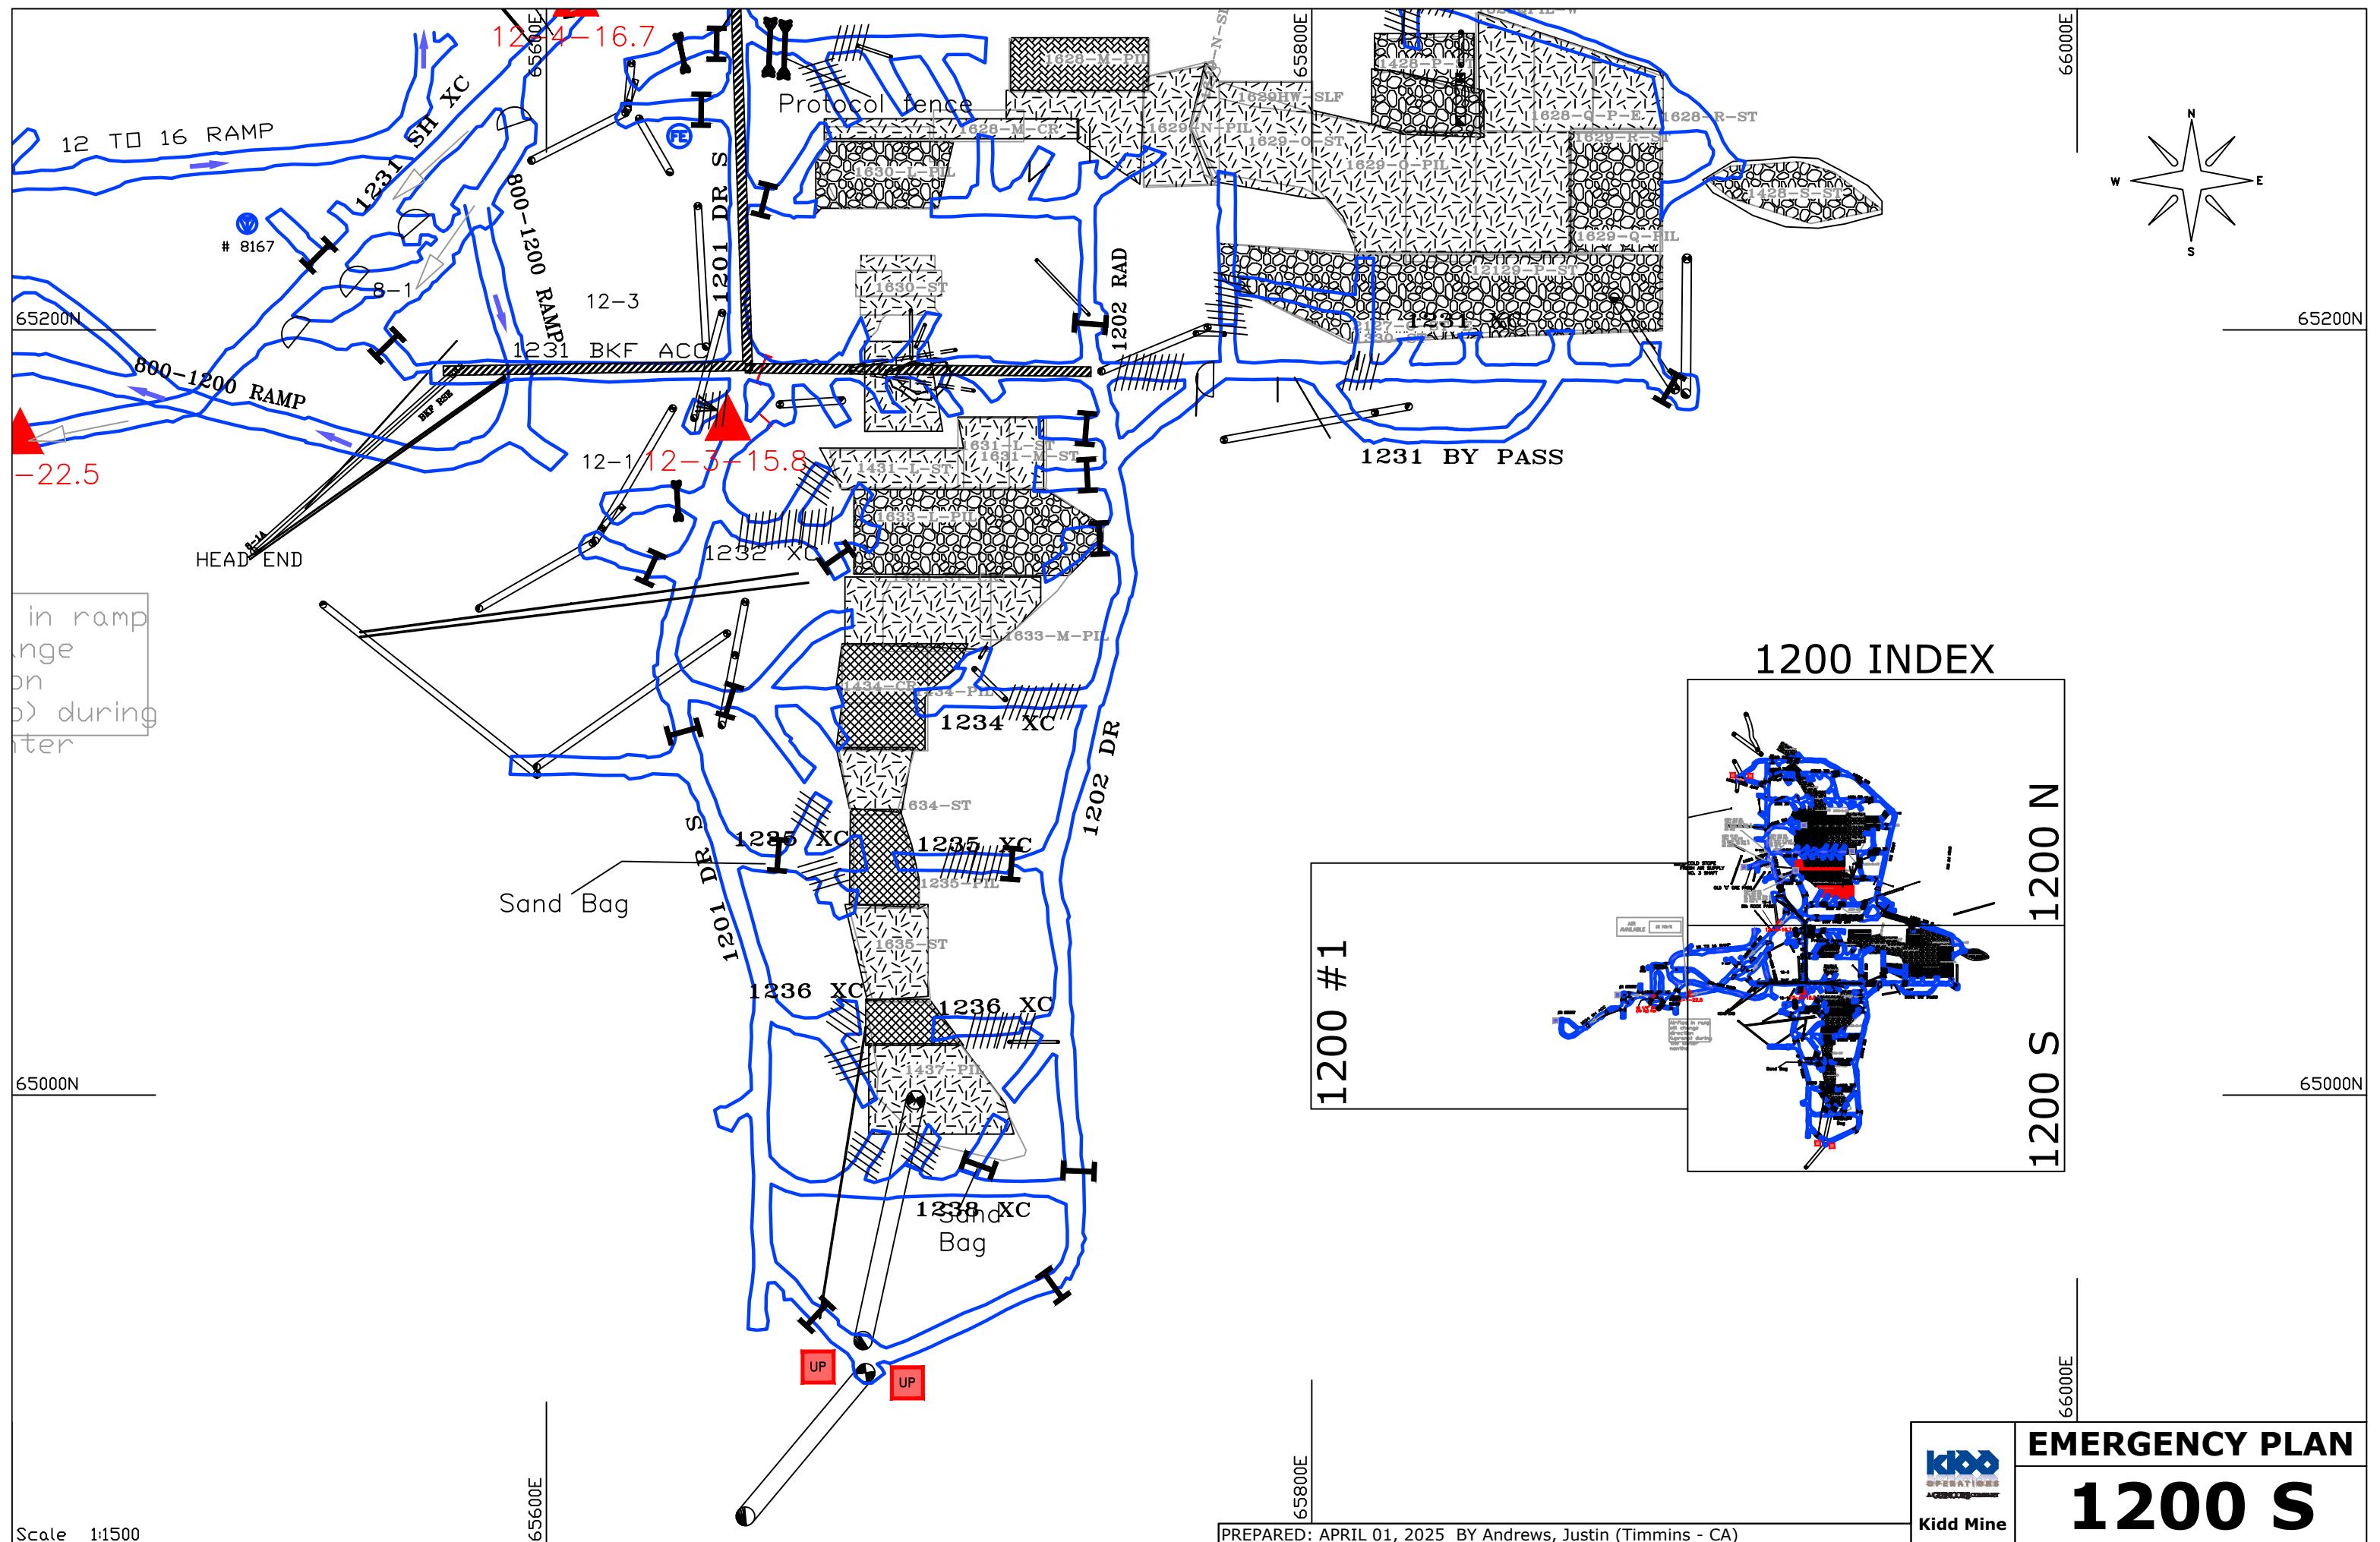

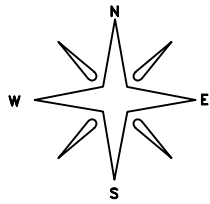

65000E

65200E


65400E

NOTE:
FRE

65200N

1200 #1

1200 INDEX

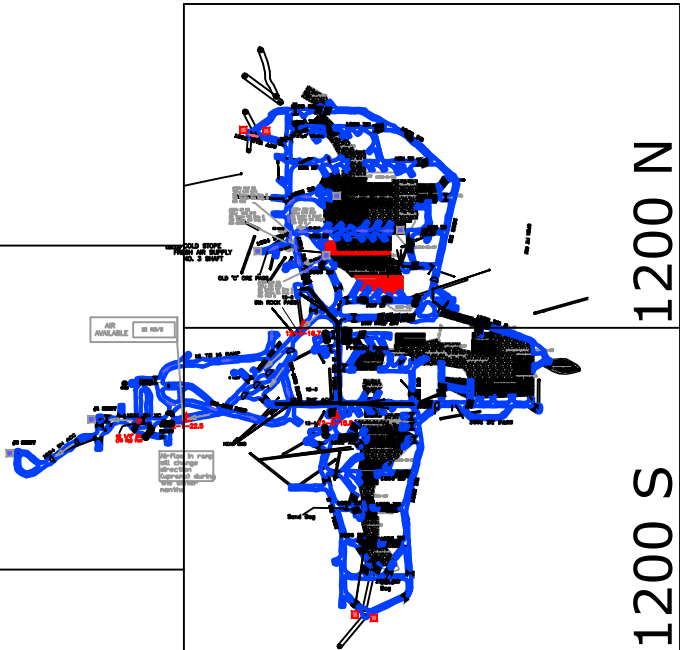

65000N

Scale 1:1500

65000E

65200E

65000N

65400E


PREPARED: APRIL 01, 2025 BY Andrews, Justin (Timmins - CA)




EMERGENCY PLAN


1200 #1

AIR
AVAILABLE 12 M3/S

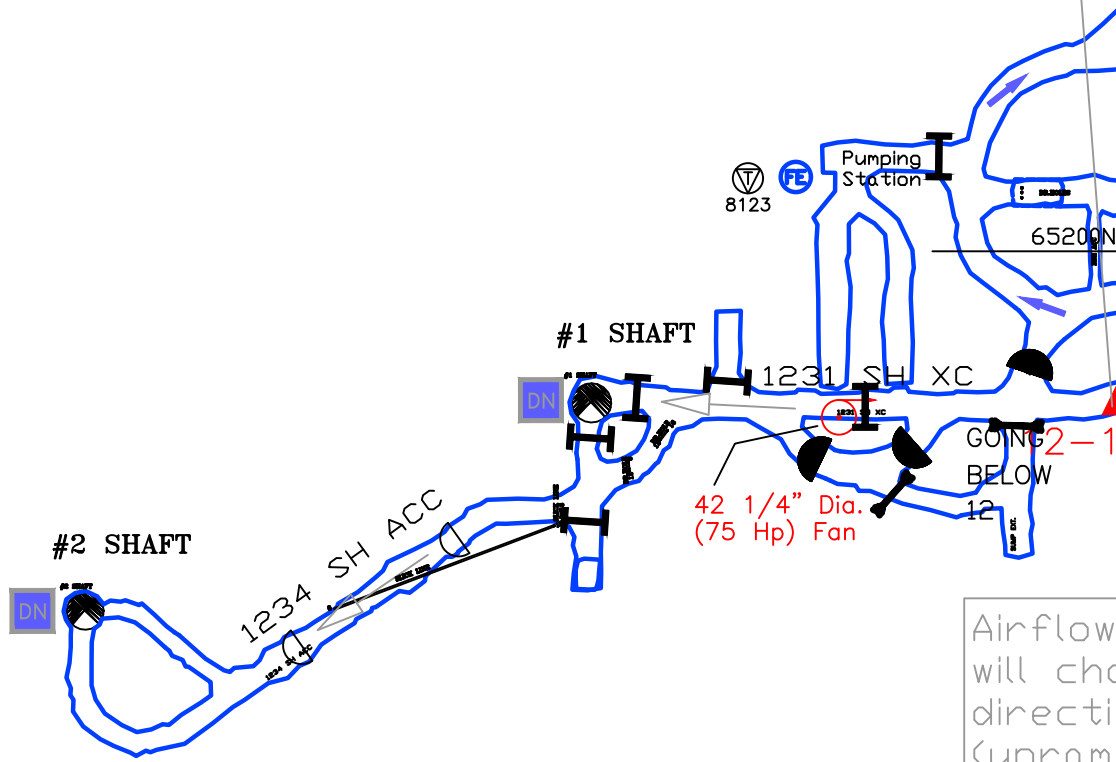

Airflow
will change
direction
upramp
the wire
months

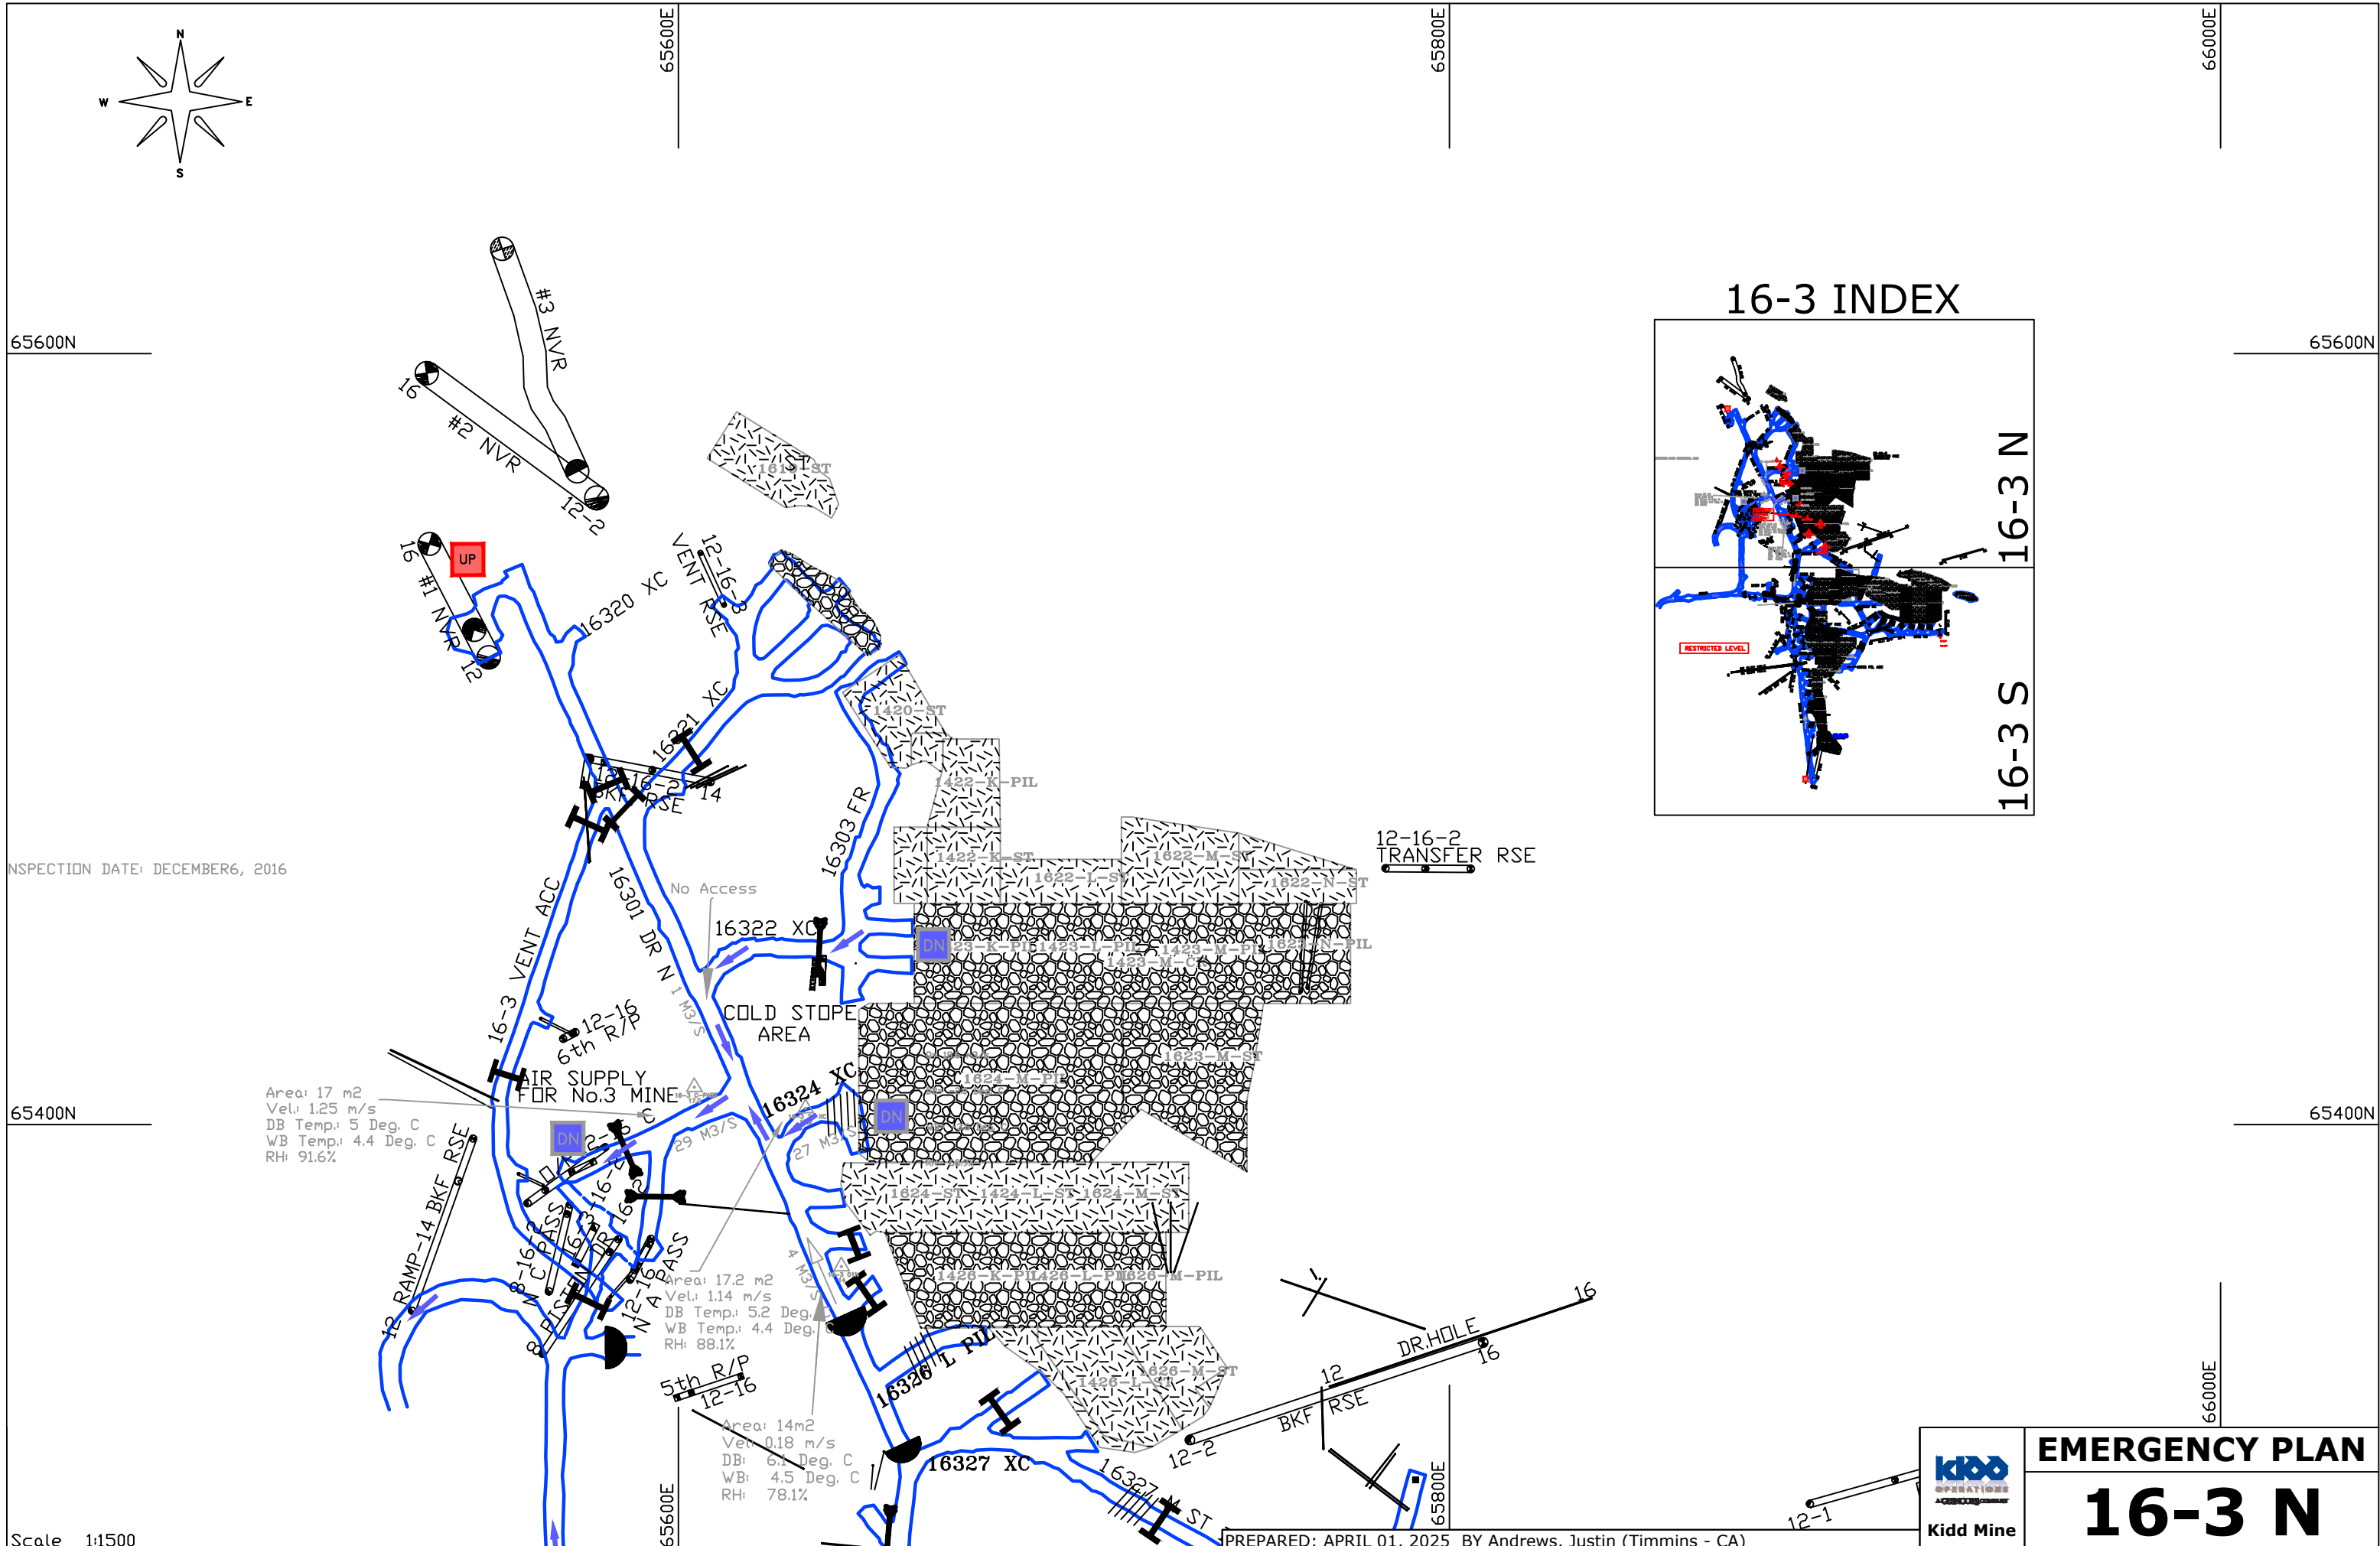

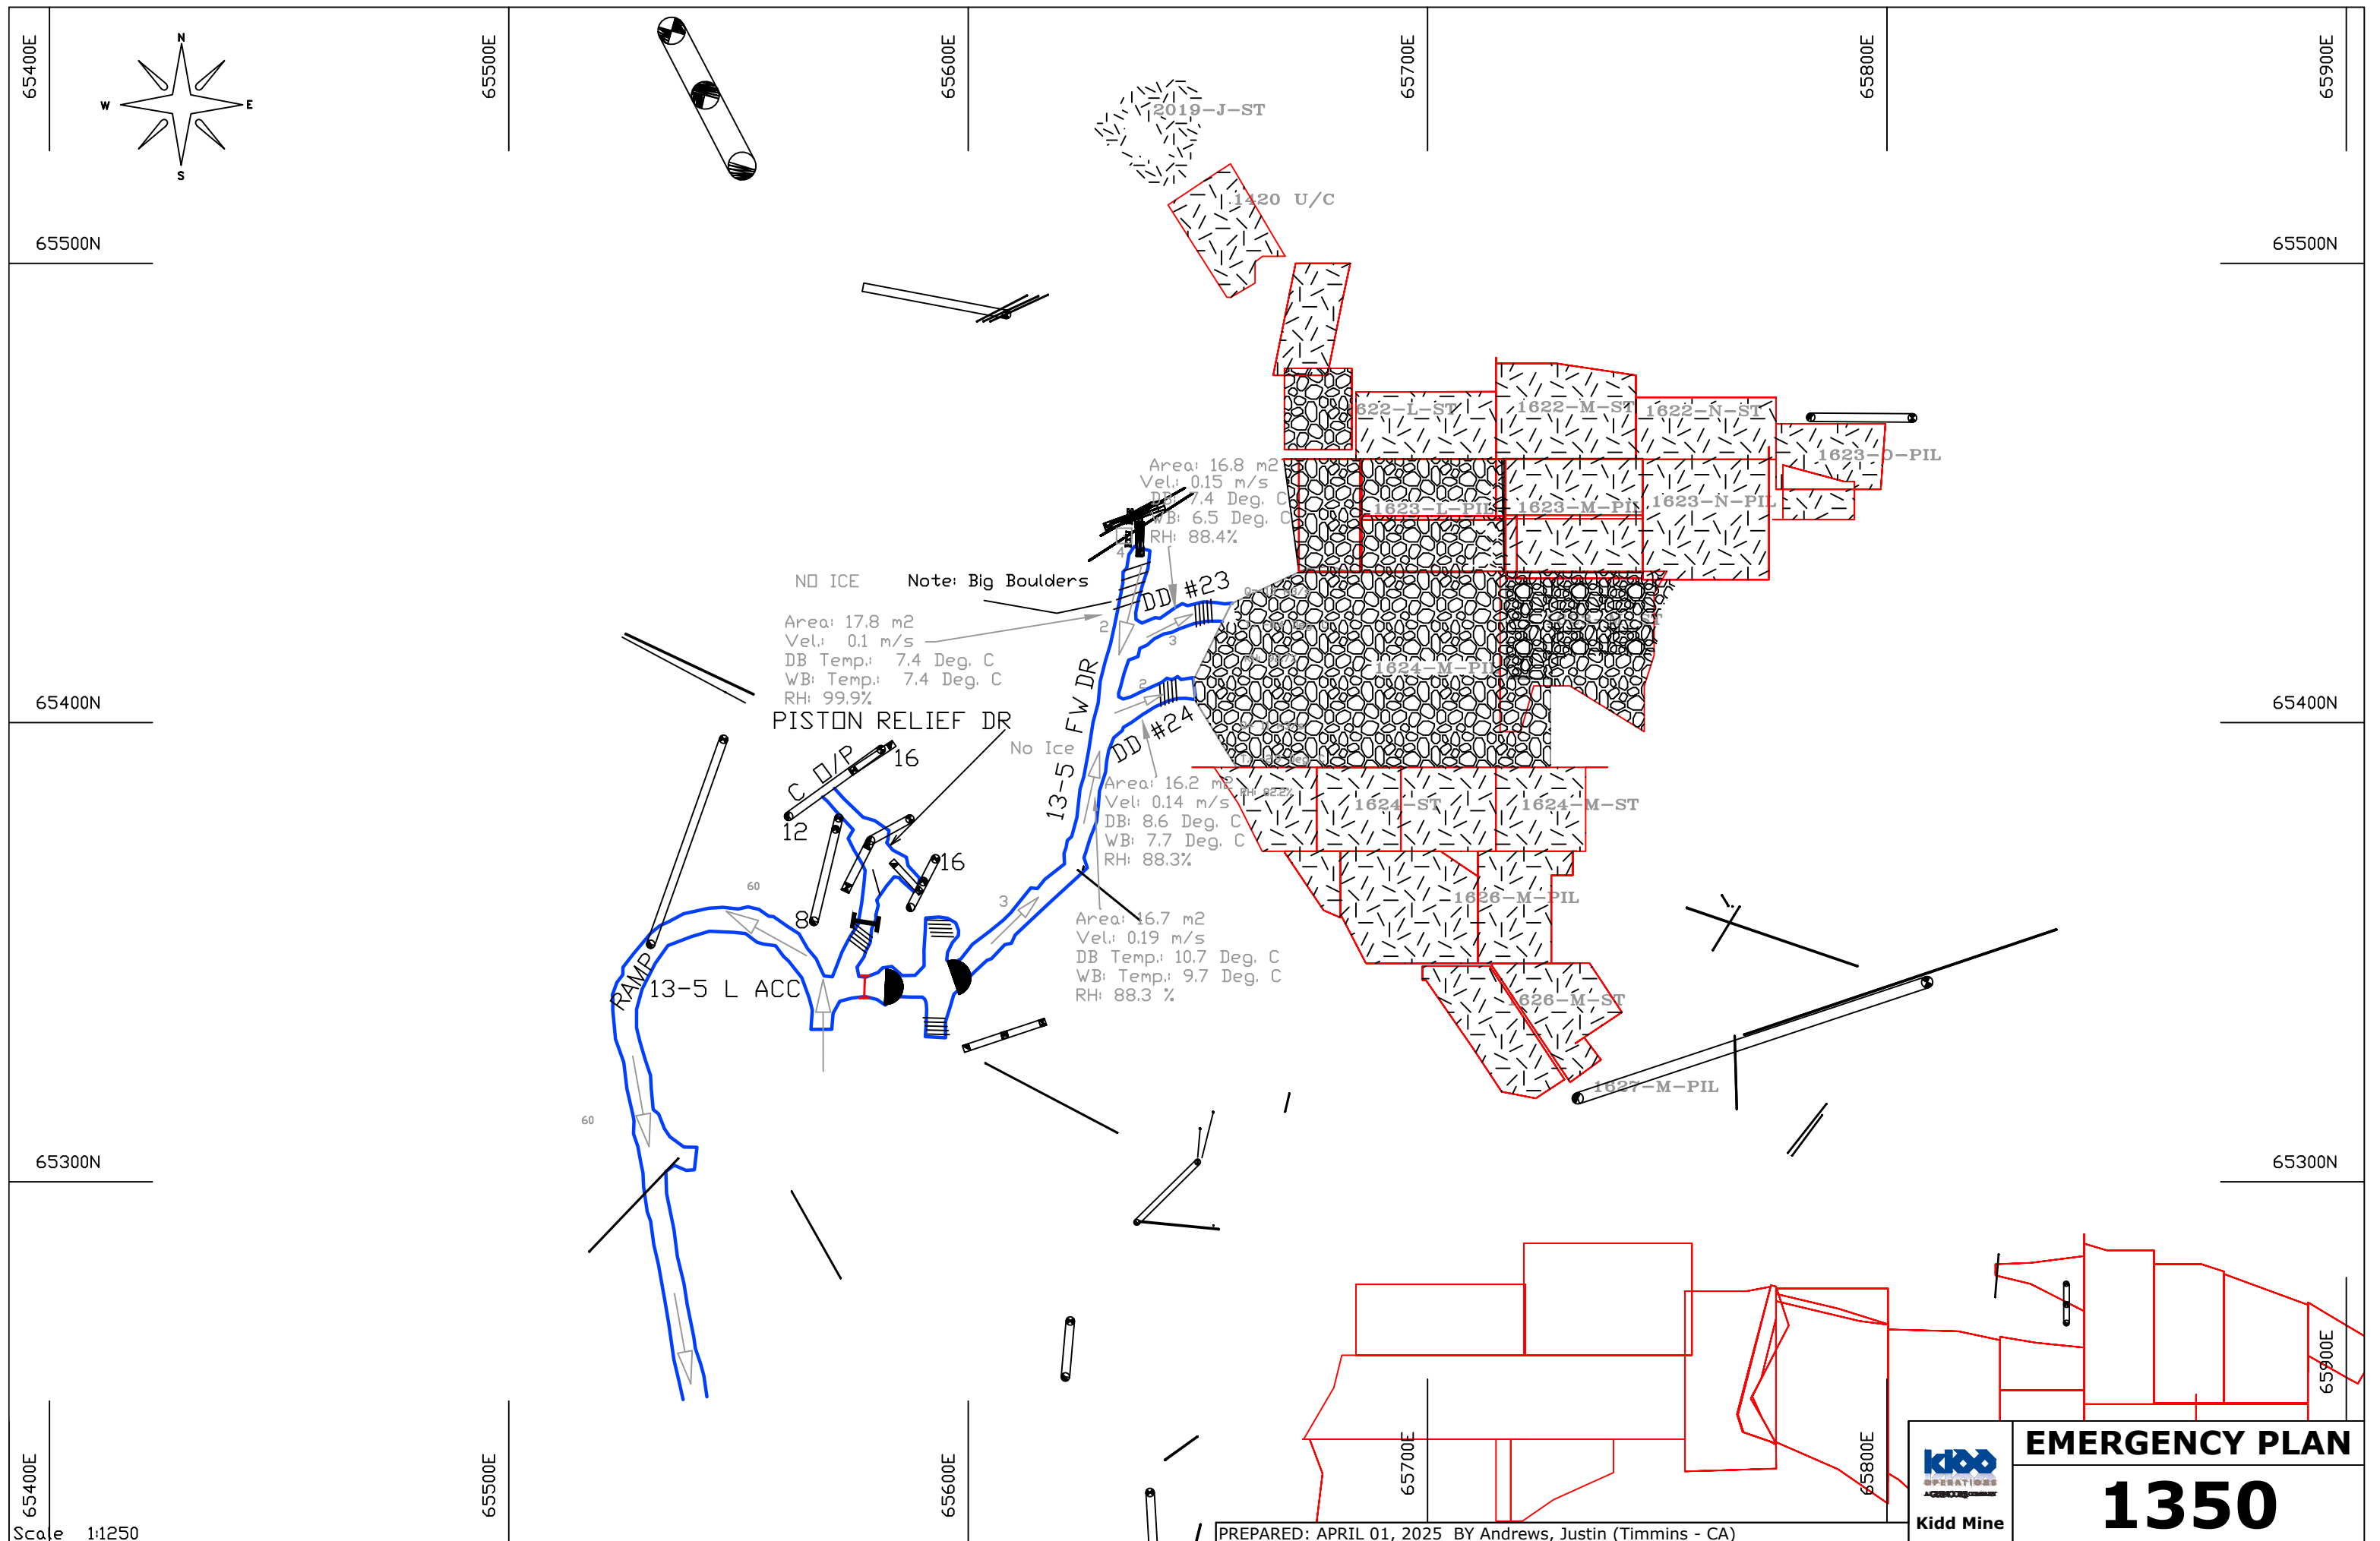

Scale 1:1250


PREPARED: APRIL 01, 2025 BY Andrews, Justin (Timmins - CA)



Kidd Mine

EMERGENCY PLAN

1350

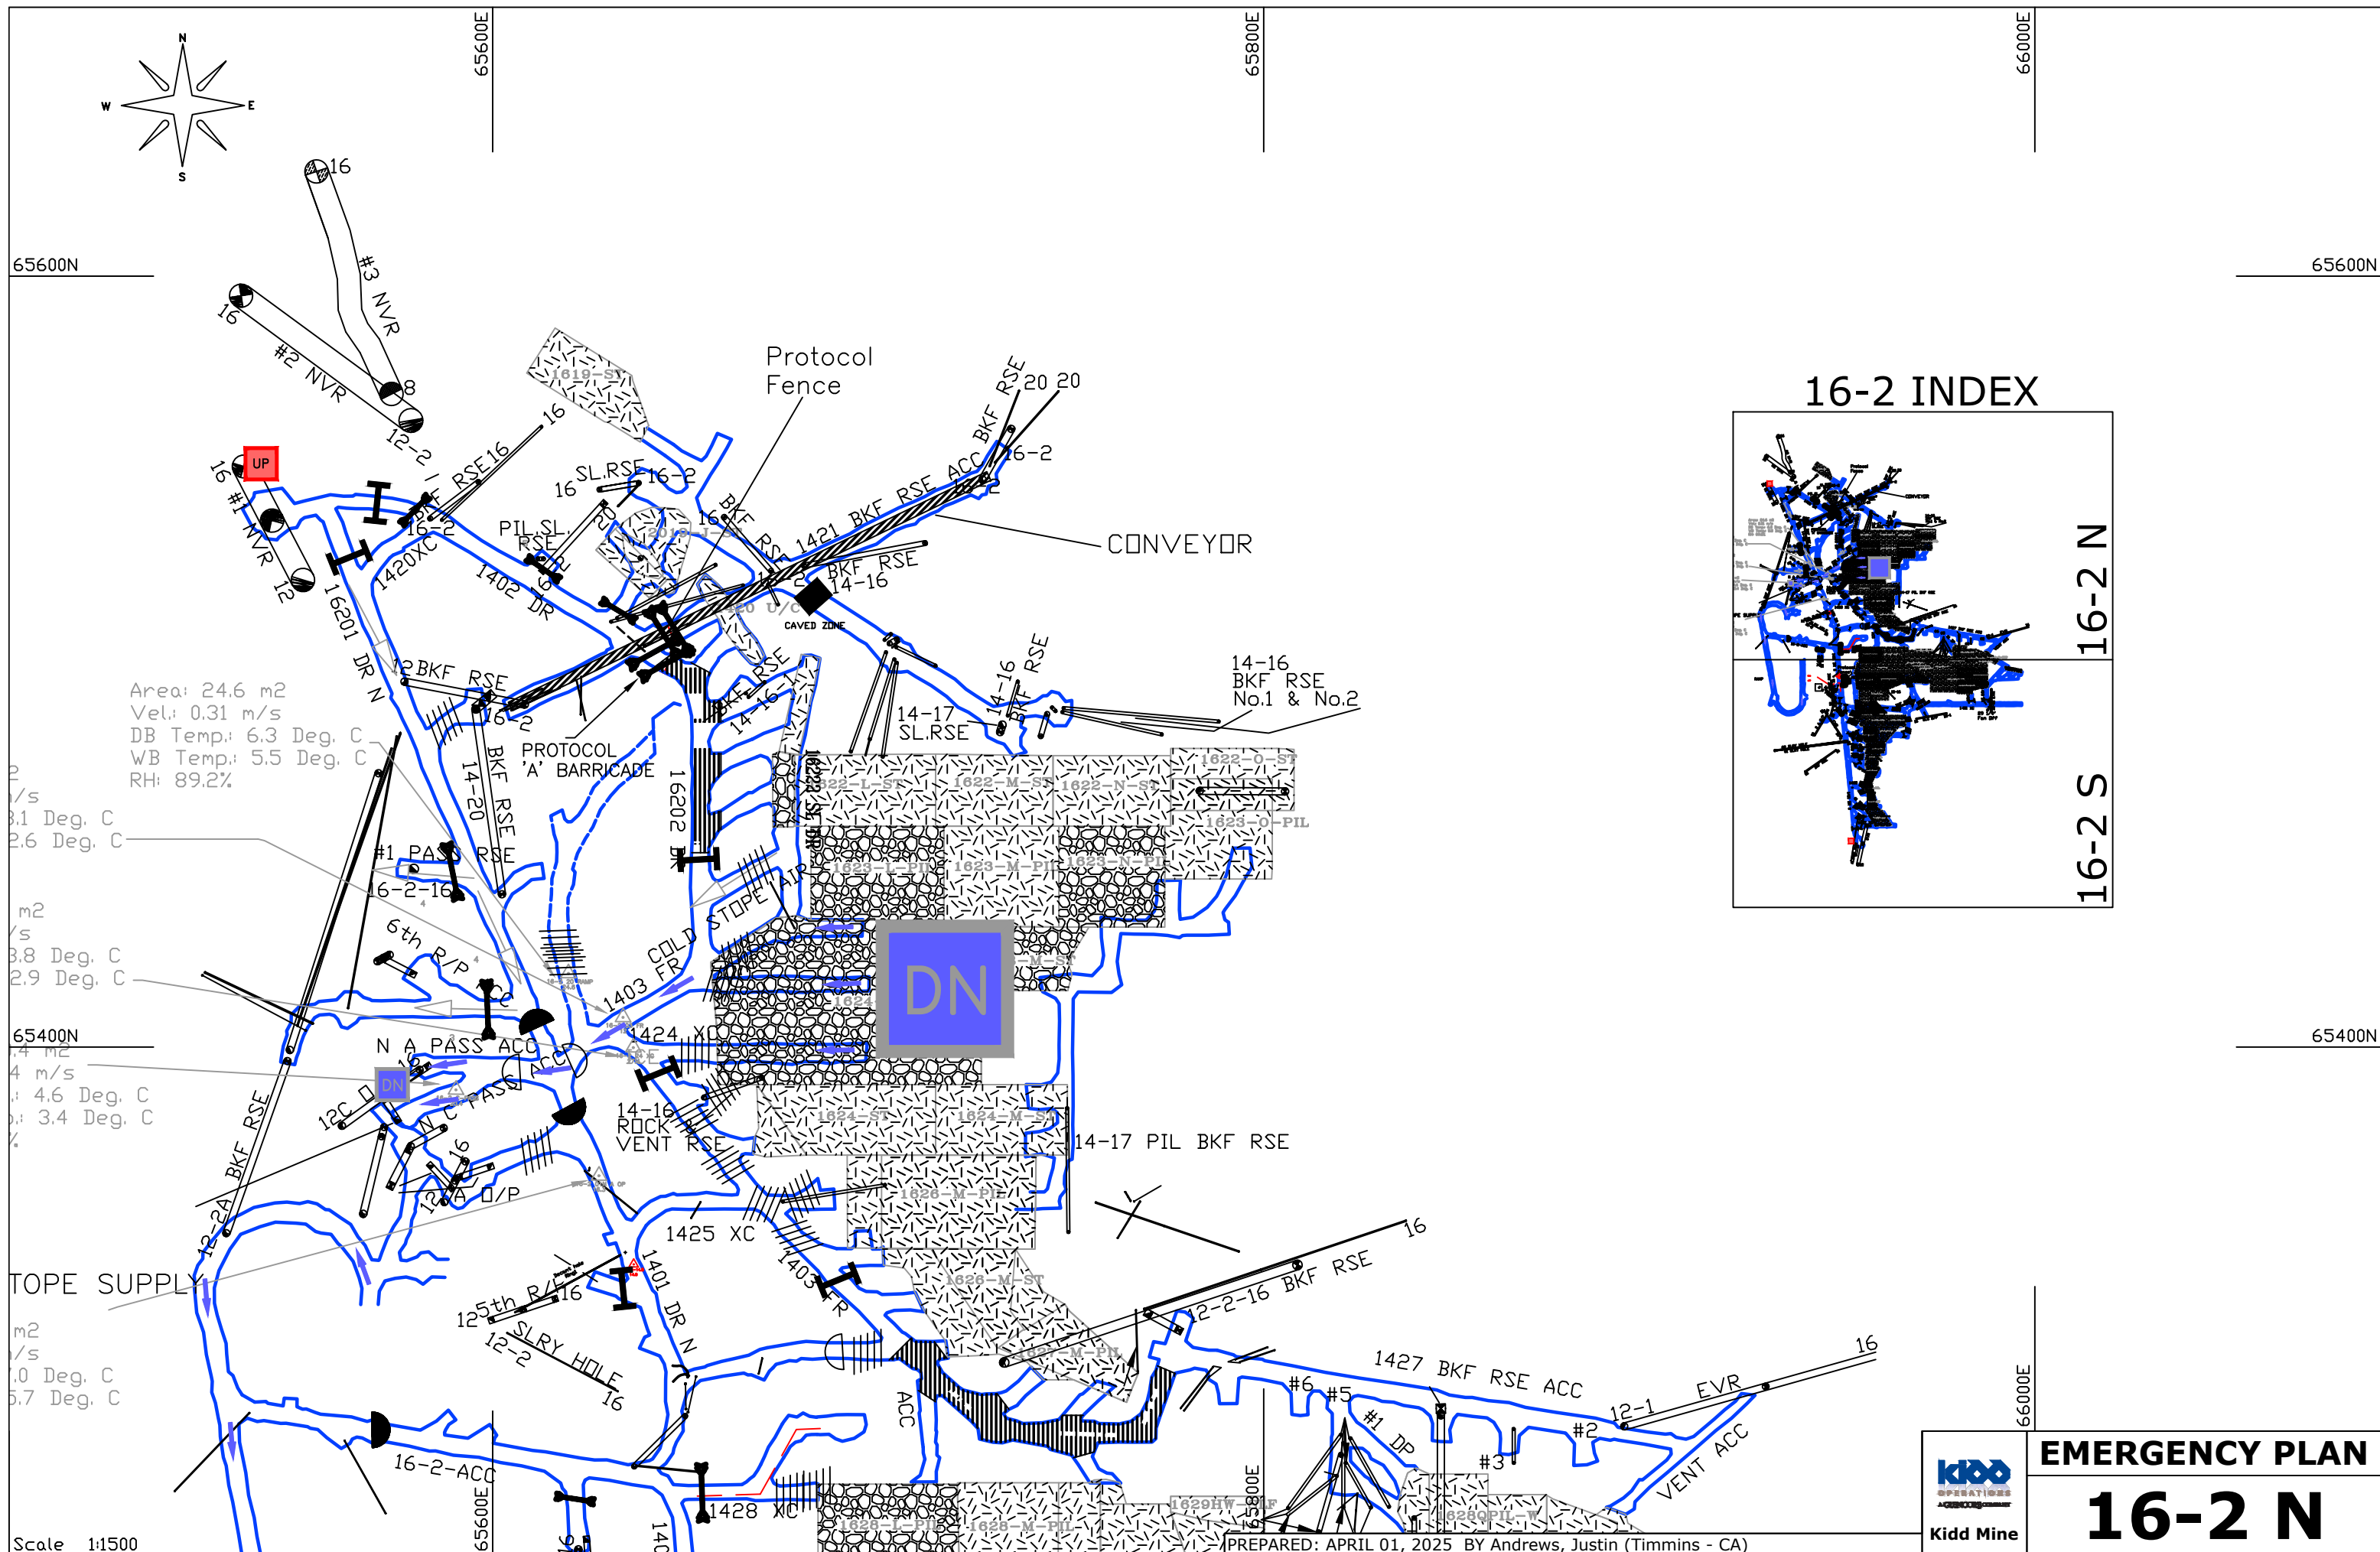

16-2 N

16-2 S


EMERGENCY PLAN



16-2 N



Kidd Minneapolis

PREPARED: APRIL 01, 2025 BY Andrews, Justin (Timmins - CA)

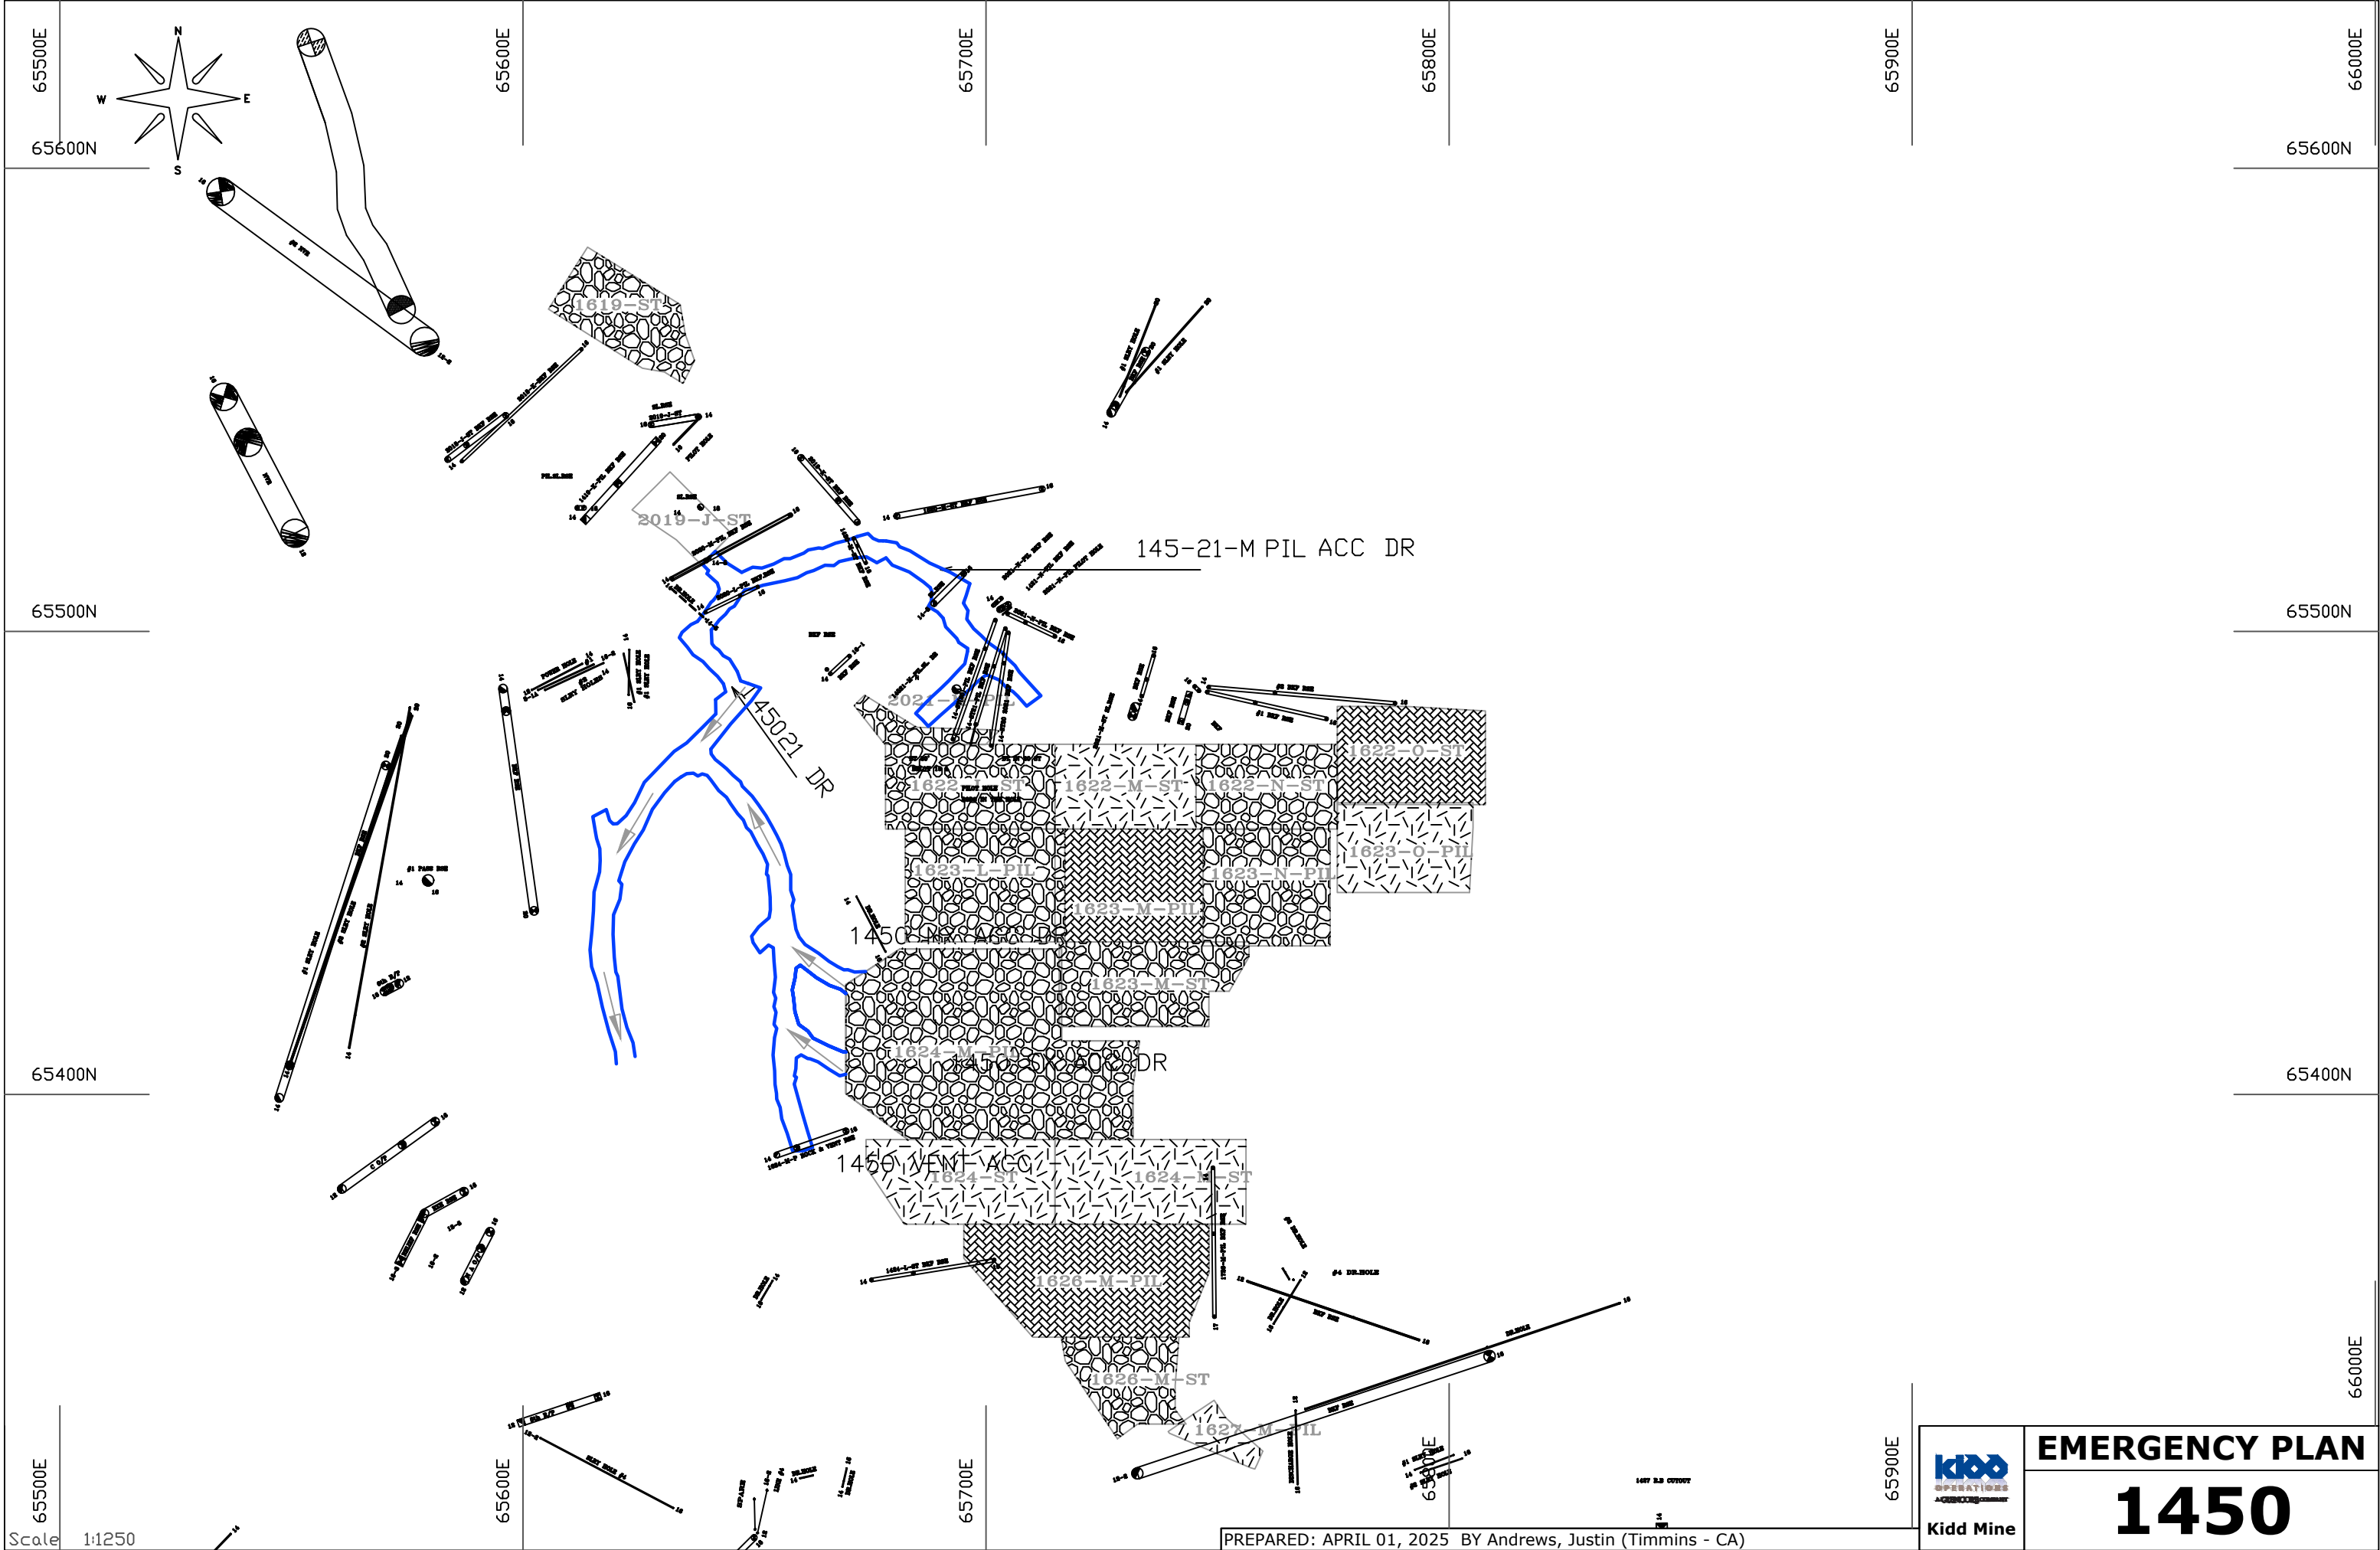


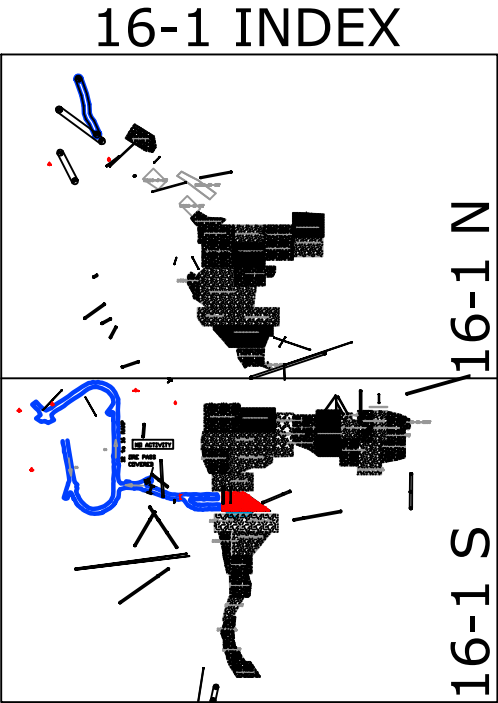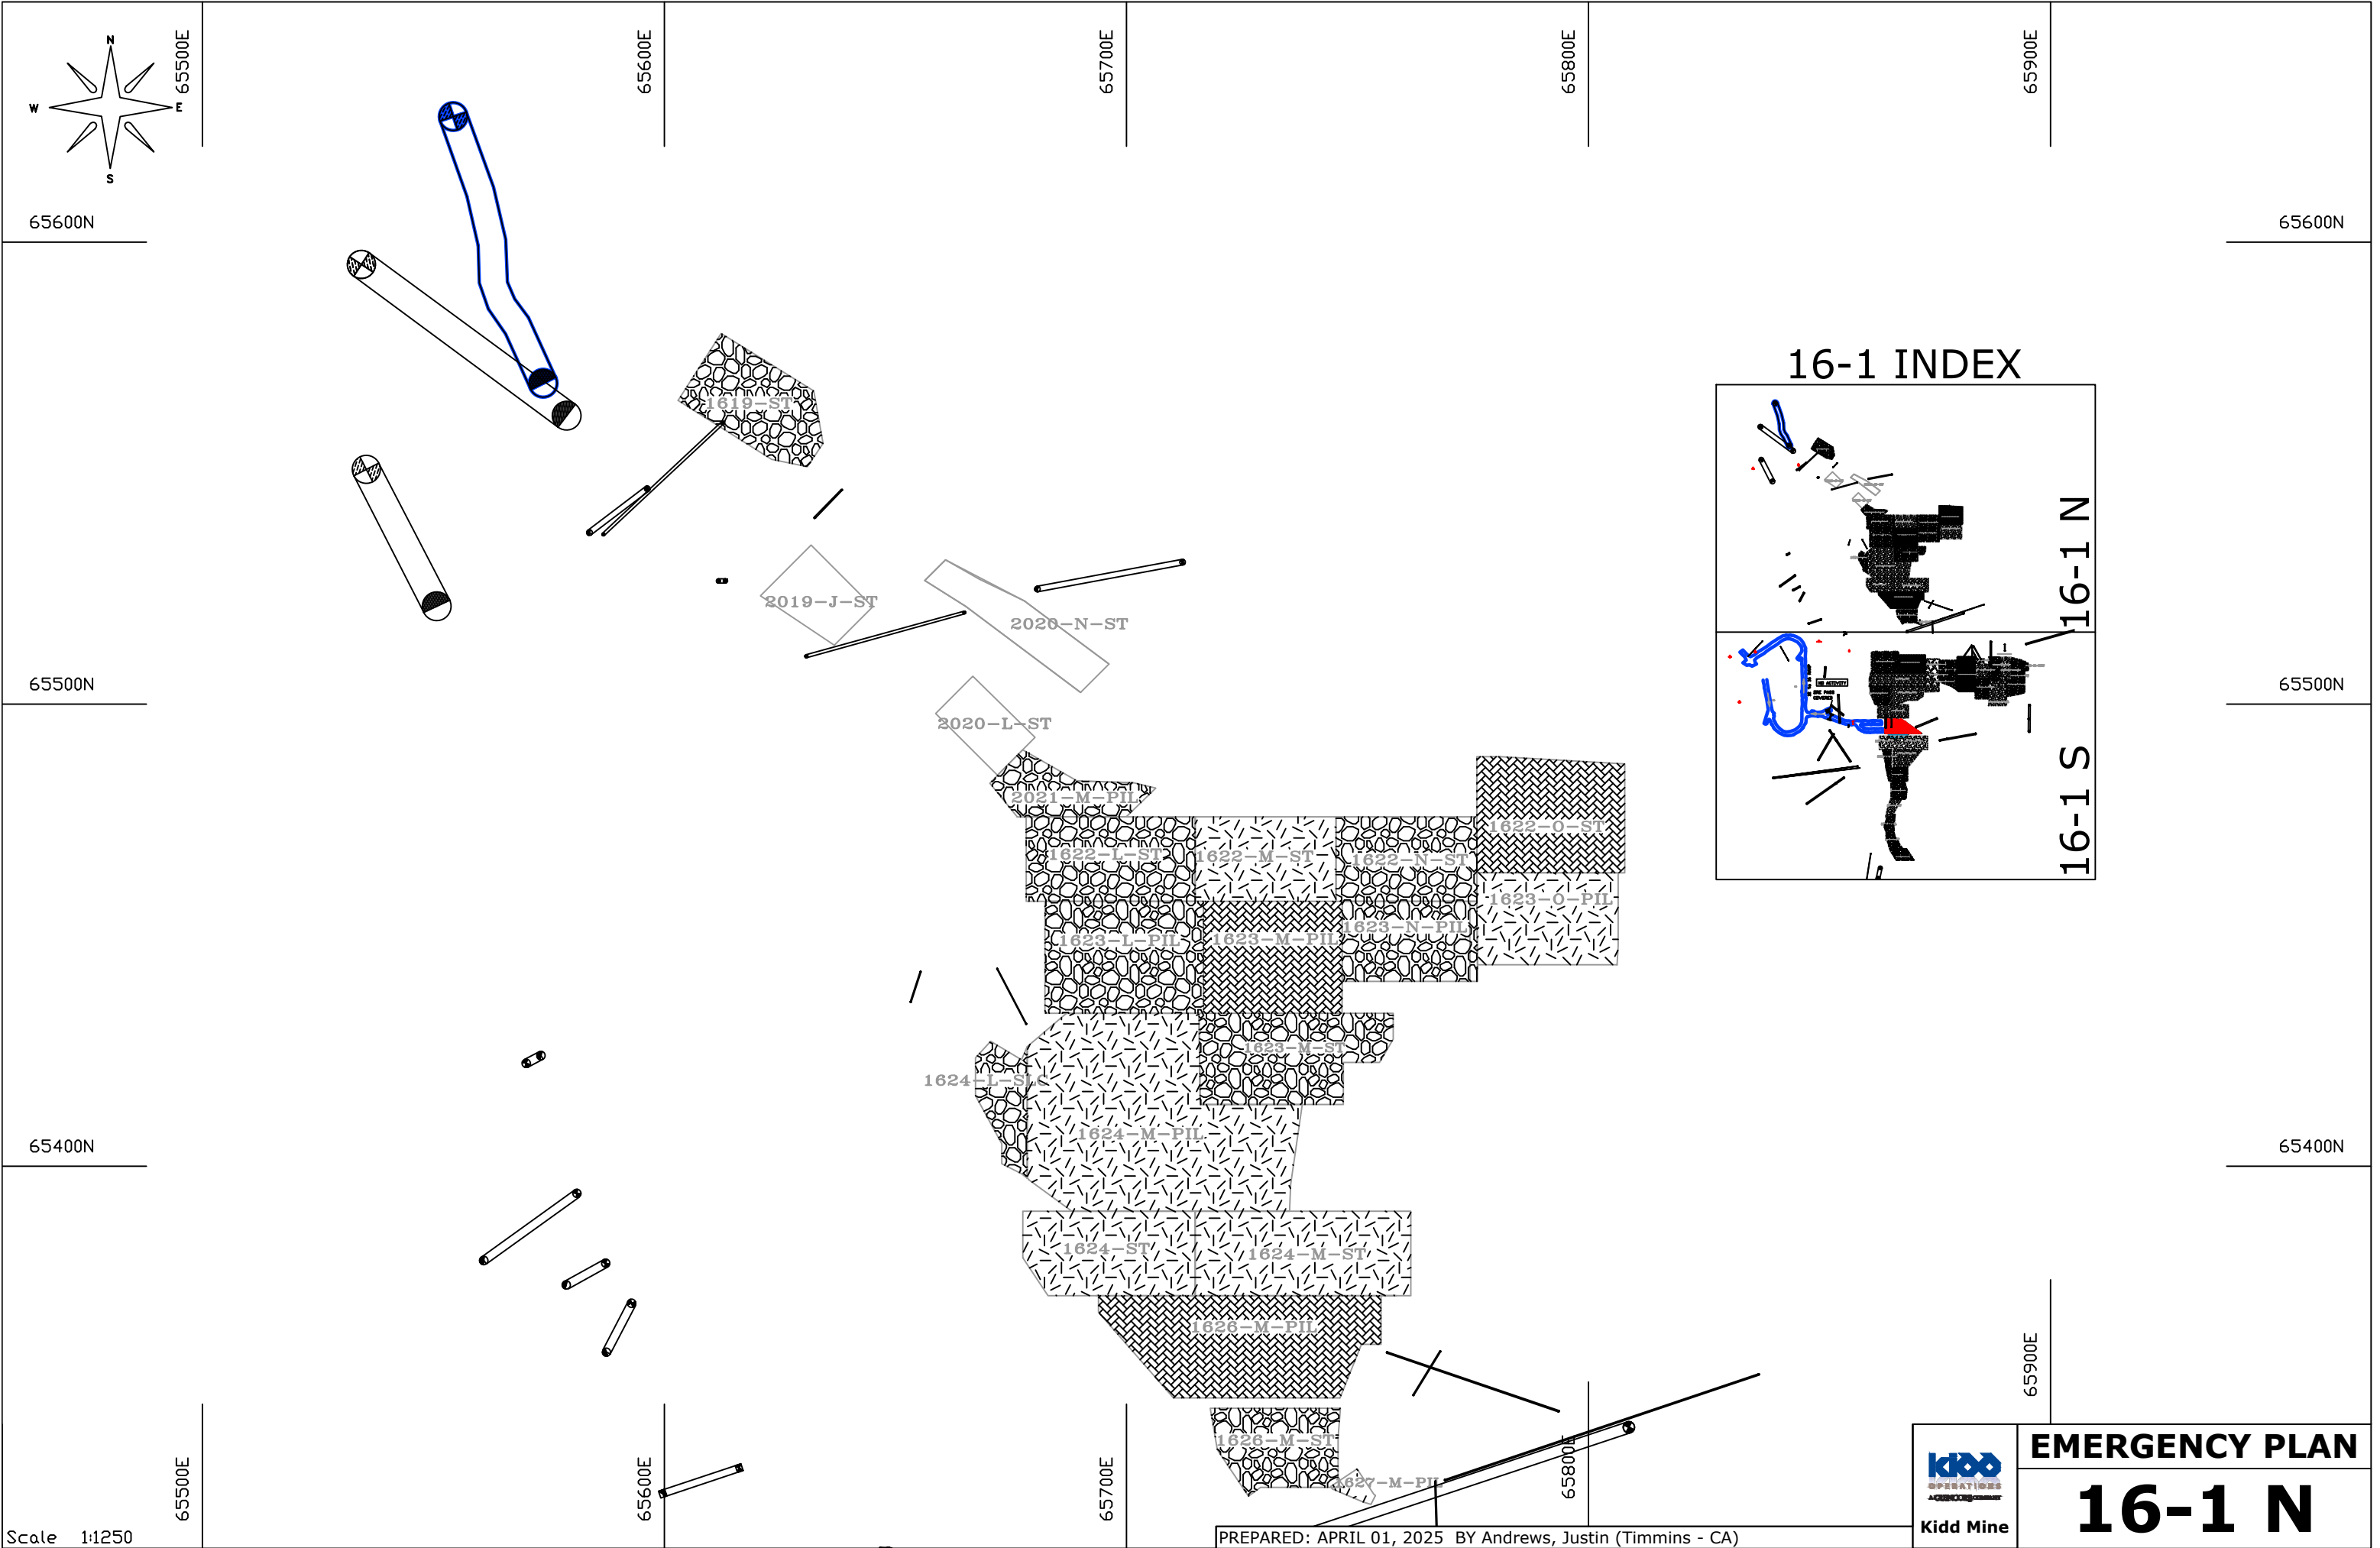



Scale 1:1250

PREPARED: APRIL 01, 2025 BY Andrews, Justin (Timmins - CA)

 Kidd Mine	EMERGENCY PLAN
	16-1 N

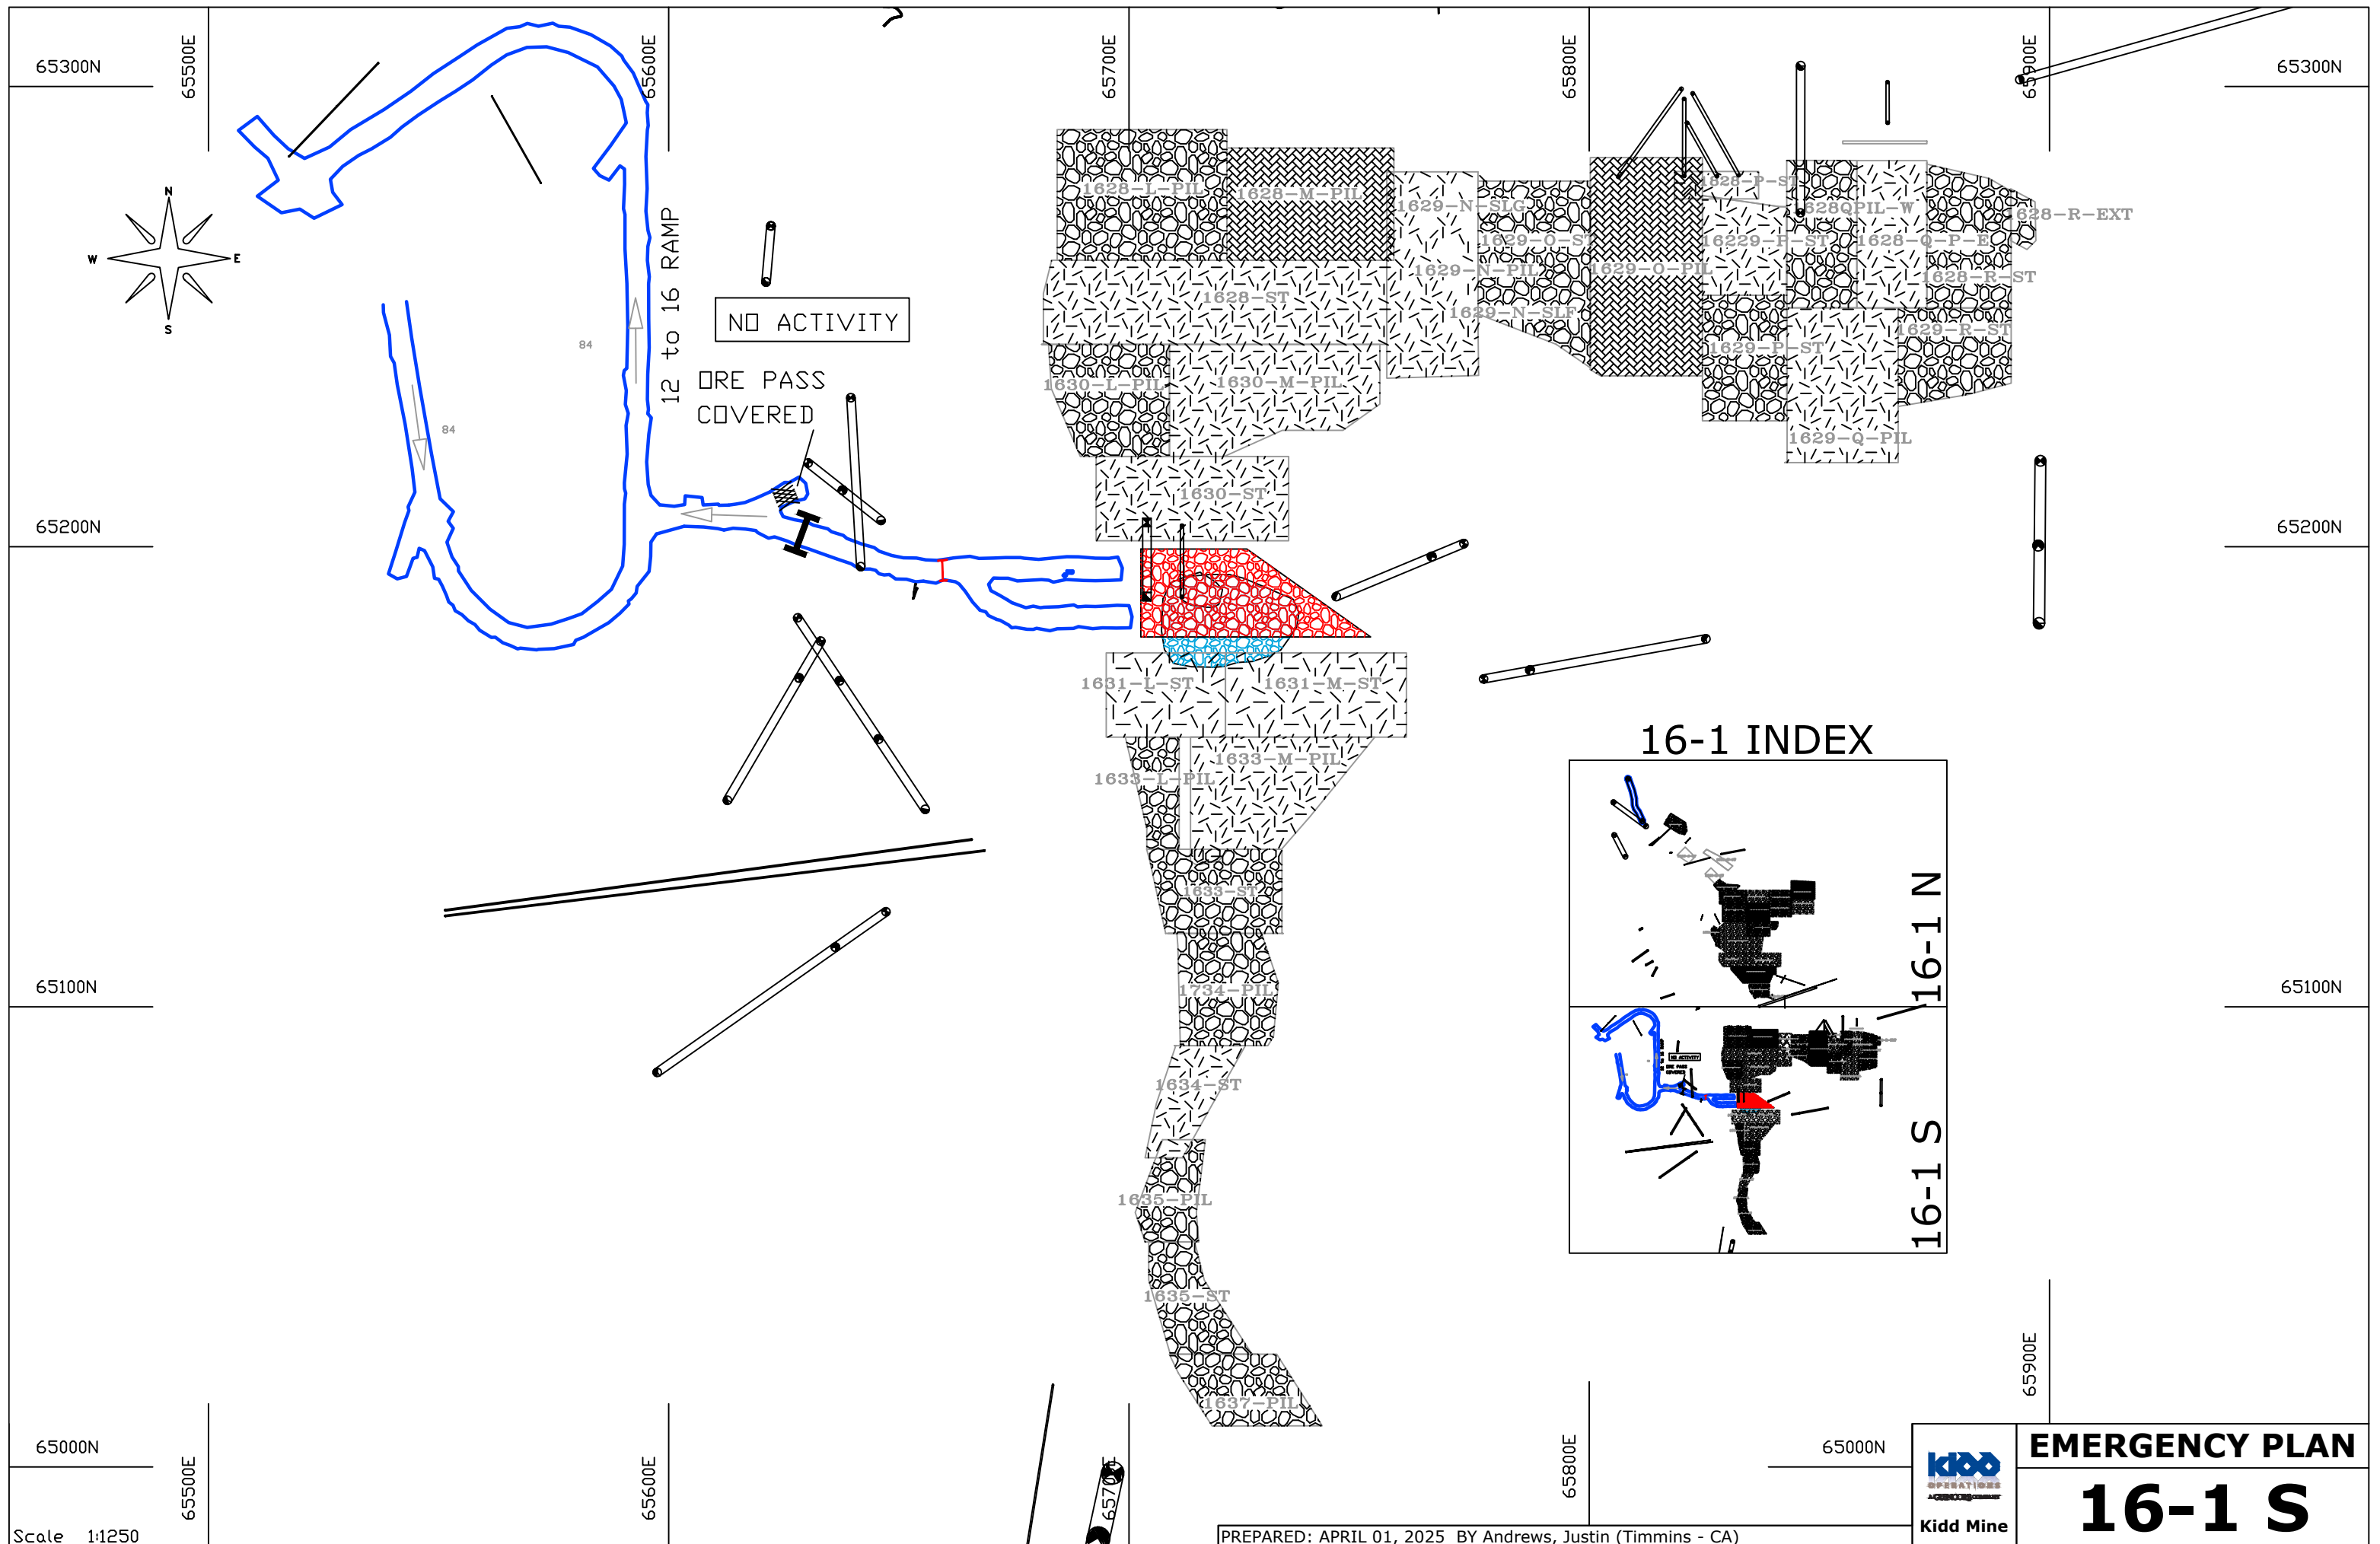

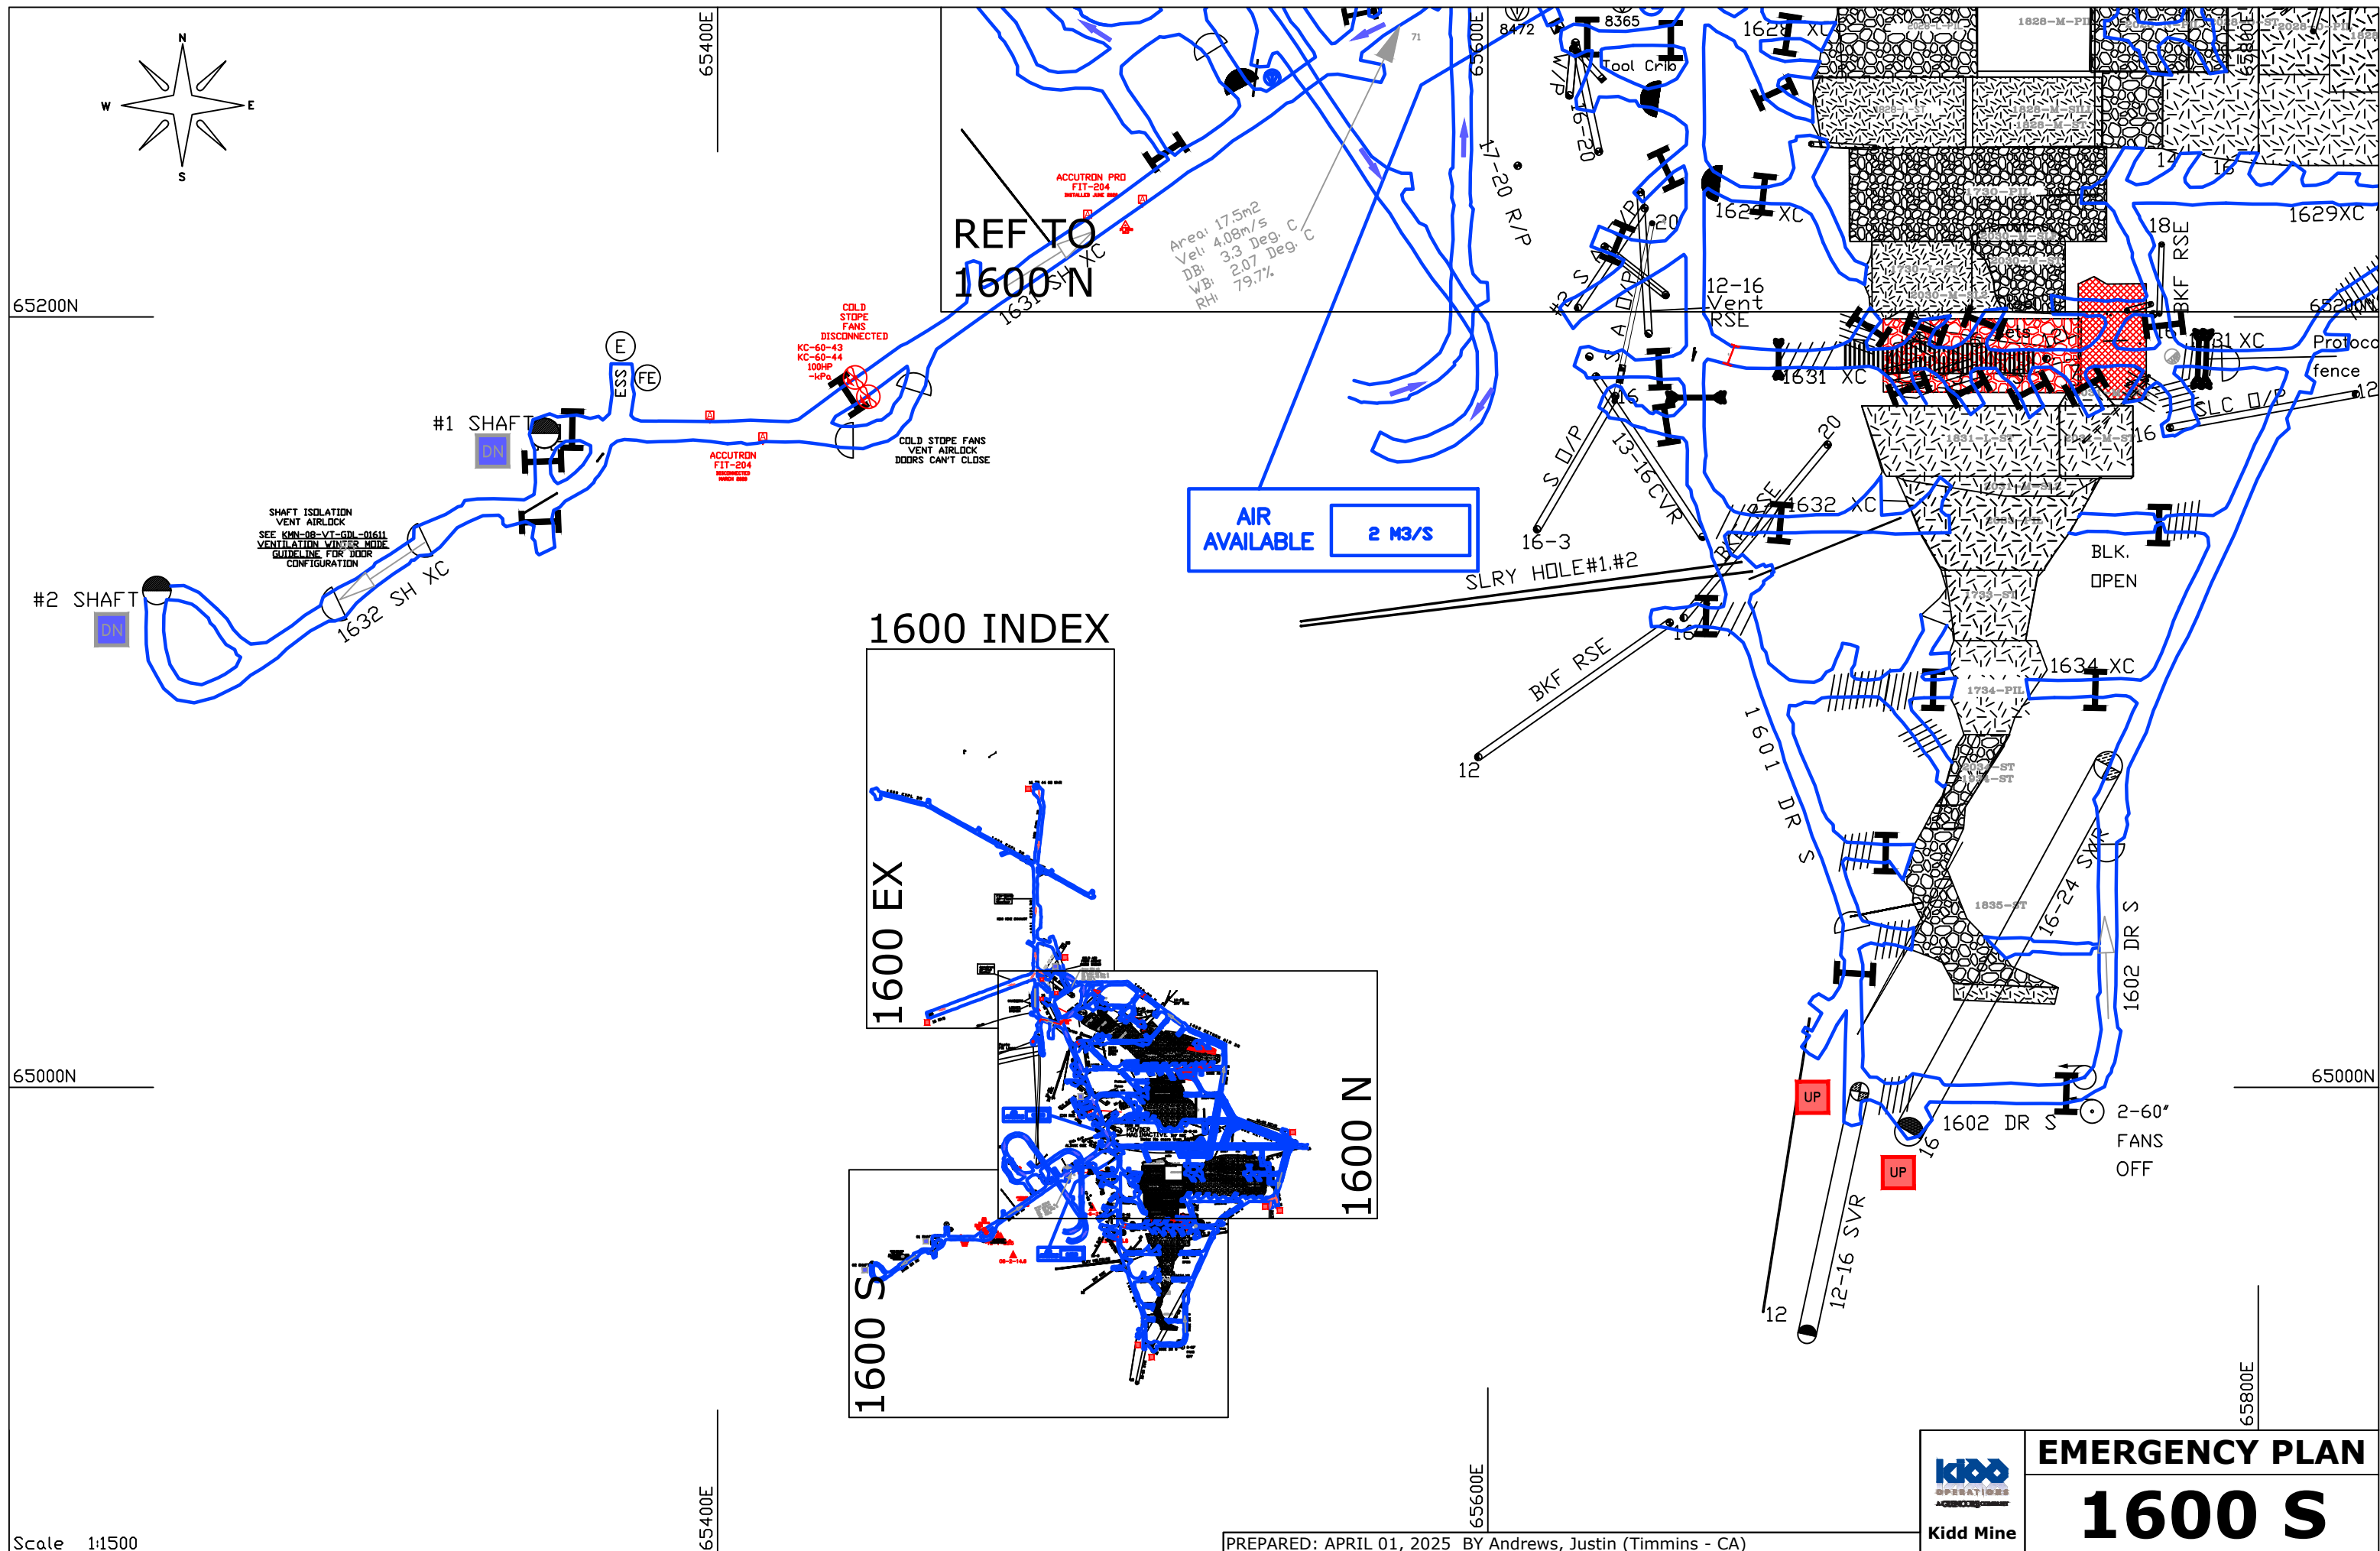

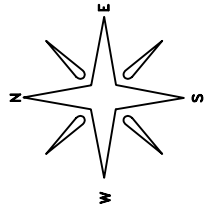

65400E

65600E

66000N

66000N

16 ID 44 #3 NVR

1600 EXPL DR

1601 EXPL DR

1600 EXPL DR

65800N

65800N

1600 EX

1600 S

Flo-Sonic
Air-flow
Monitor

N2.3 MINE EXHAUST

Accutron
Air-flow
Monitor

REF TO
1600 N

COLD AIR
FROM ABOVE
(1200 SUBS)

Area: 27.1 m²
Vel: 4.46 m/s
WB Temp: 9.2 Deg. C
RH: 44.6 %

MANDOORS
LOCKED
BROKEN

16 NVS

EMERGENCY PLAN 1600 EX



Scale 1:1500

PREPARED: APRIL 01, 2025 BY Andrews, Justin (Timmins - CA)

