




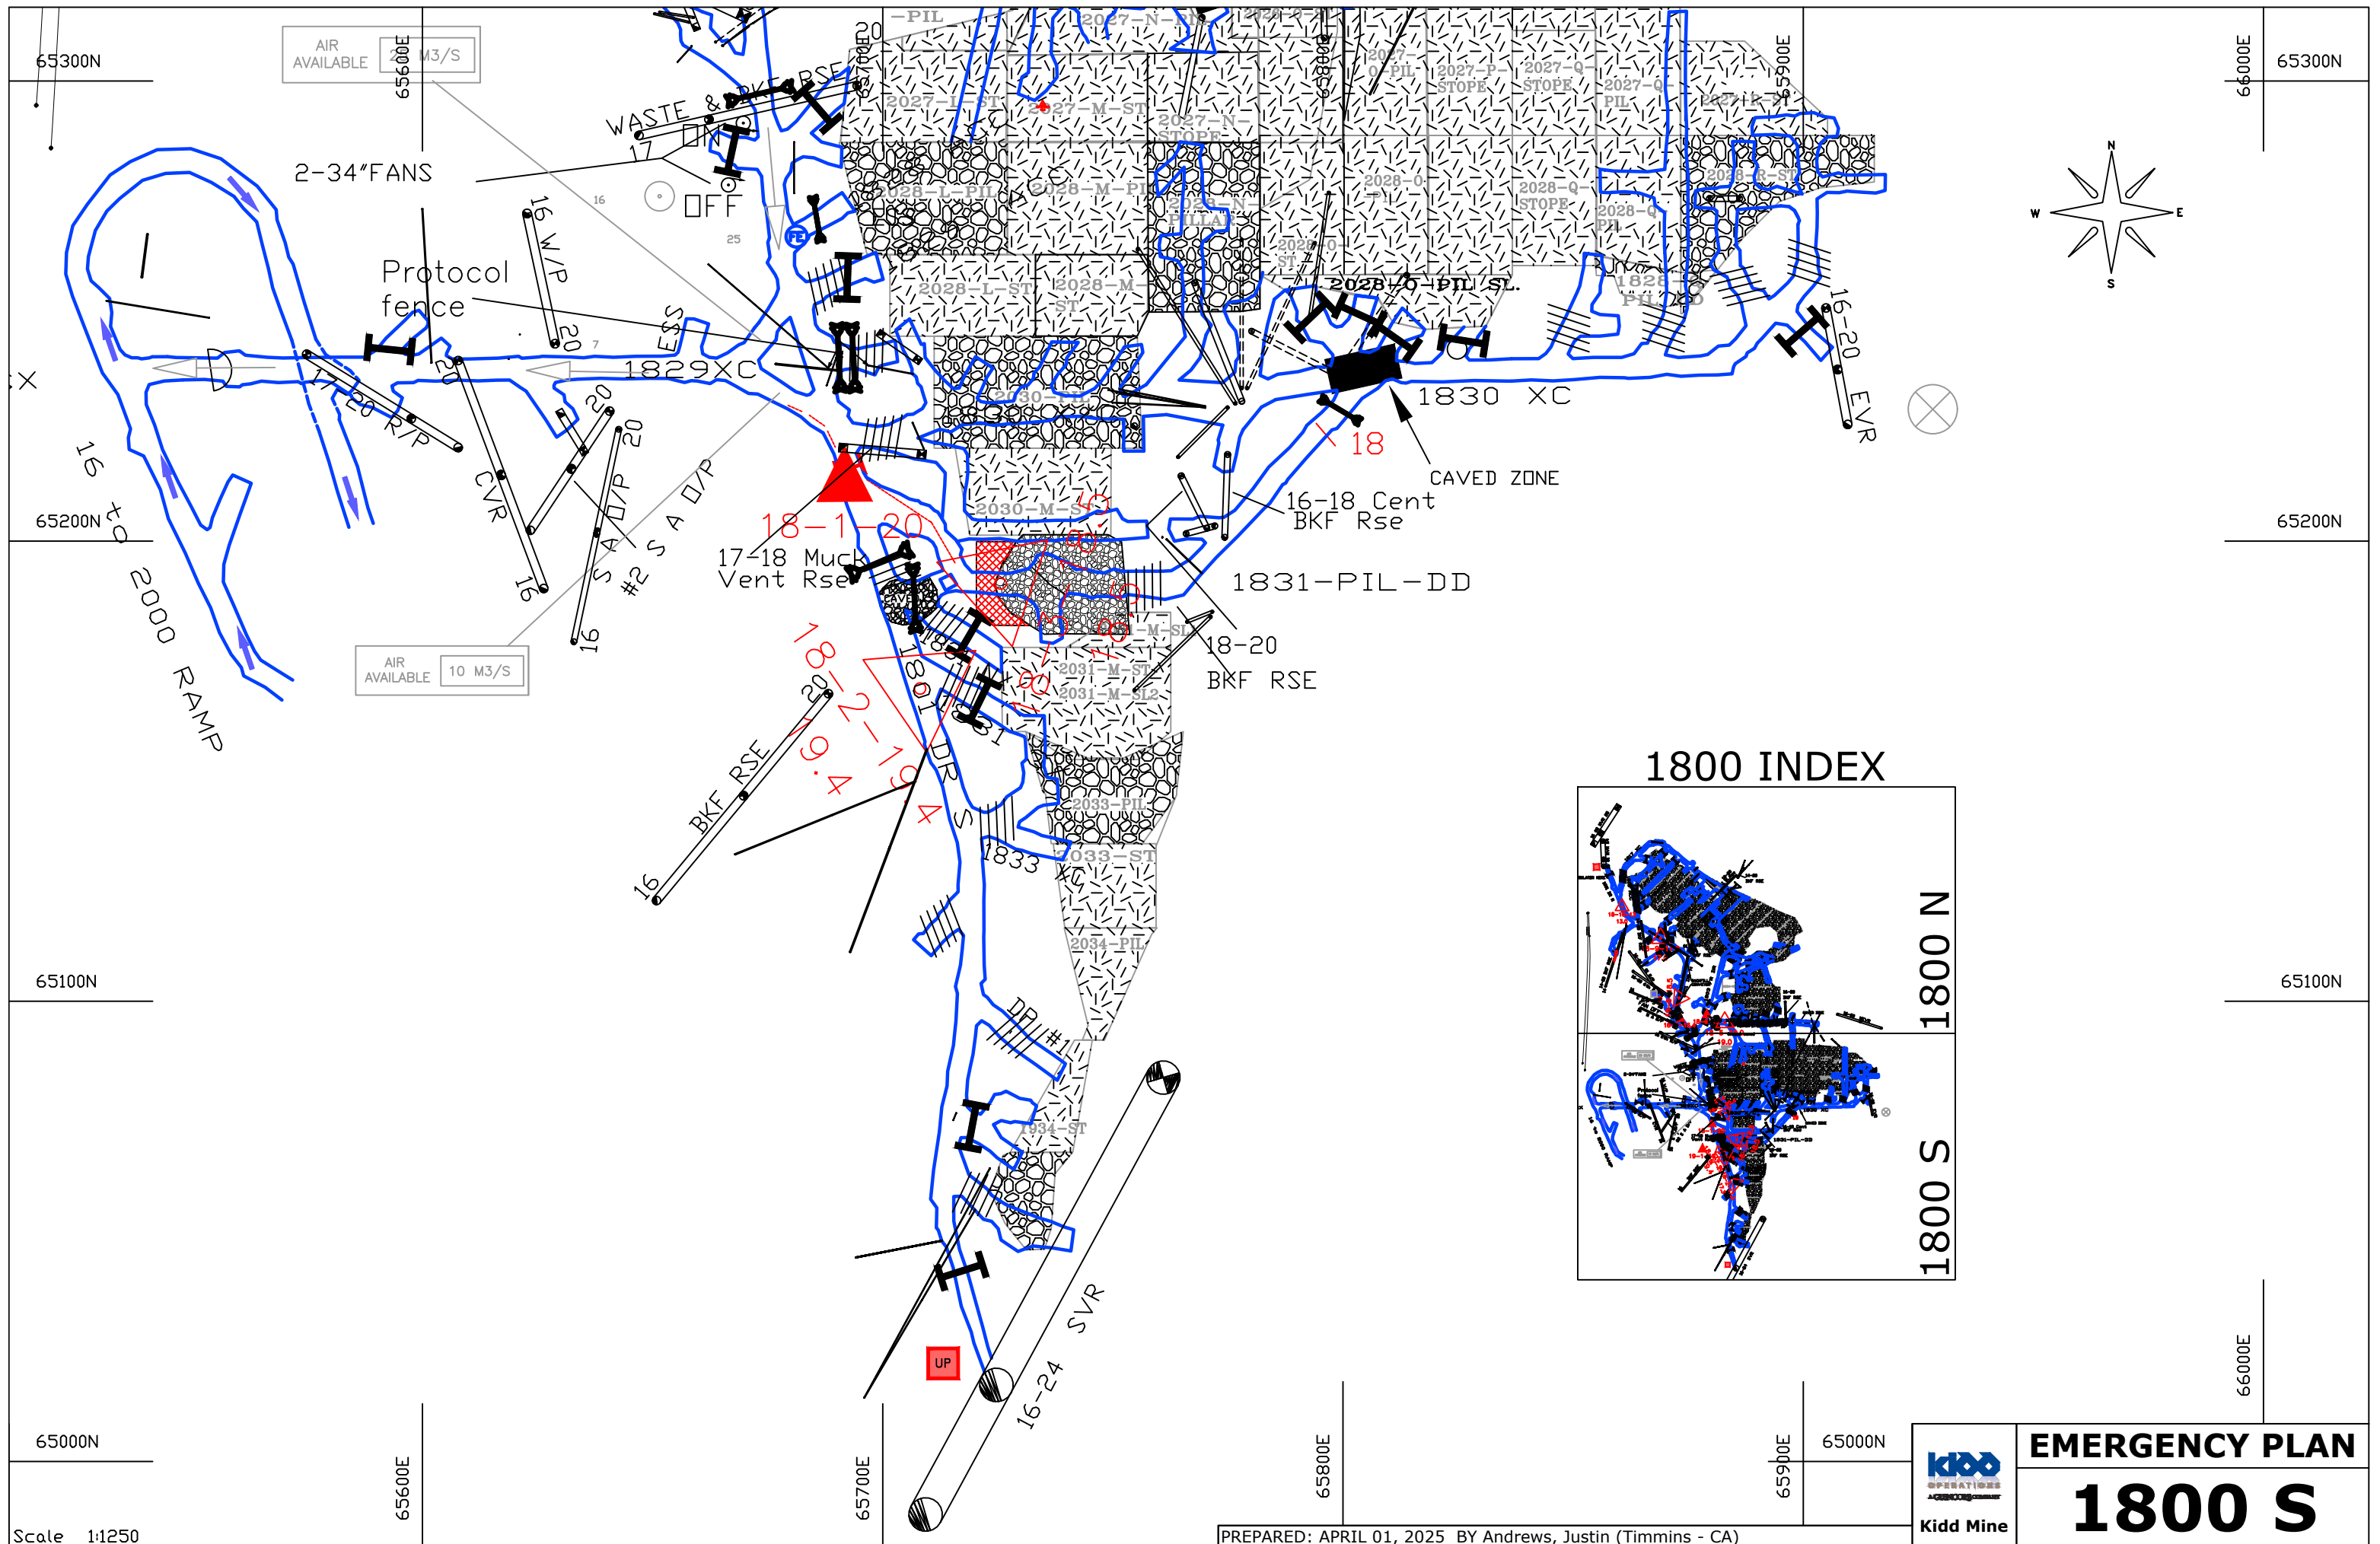


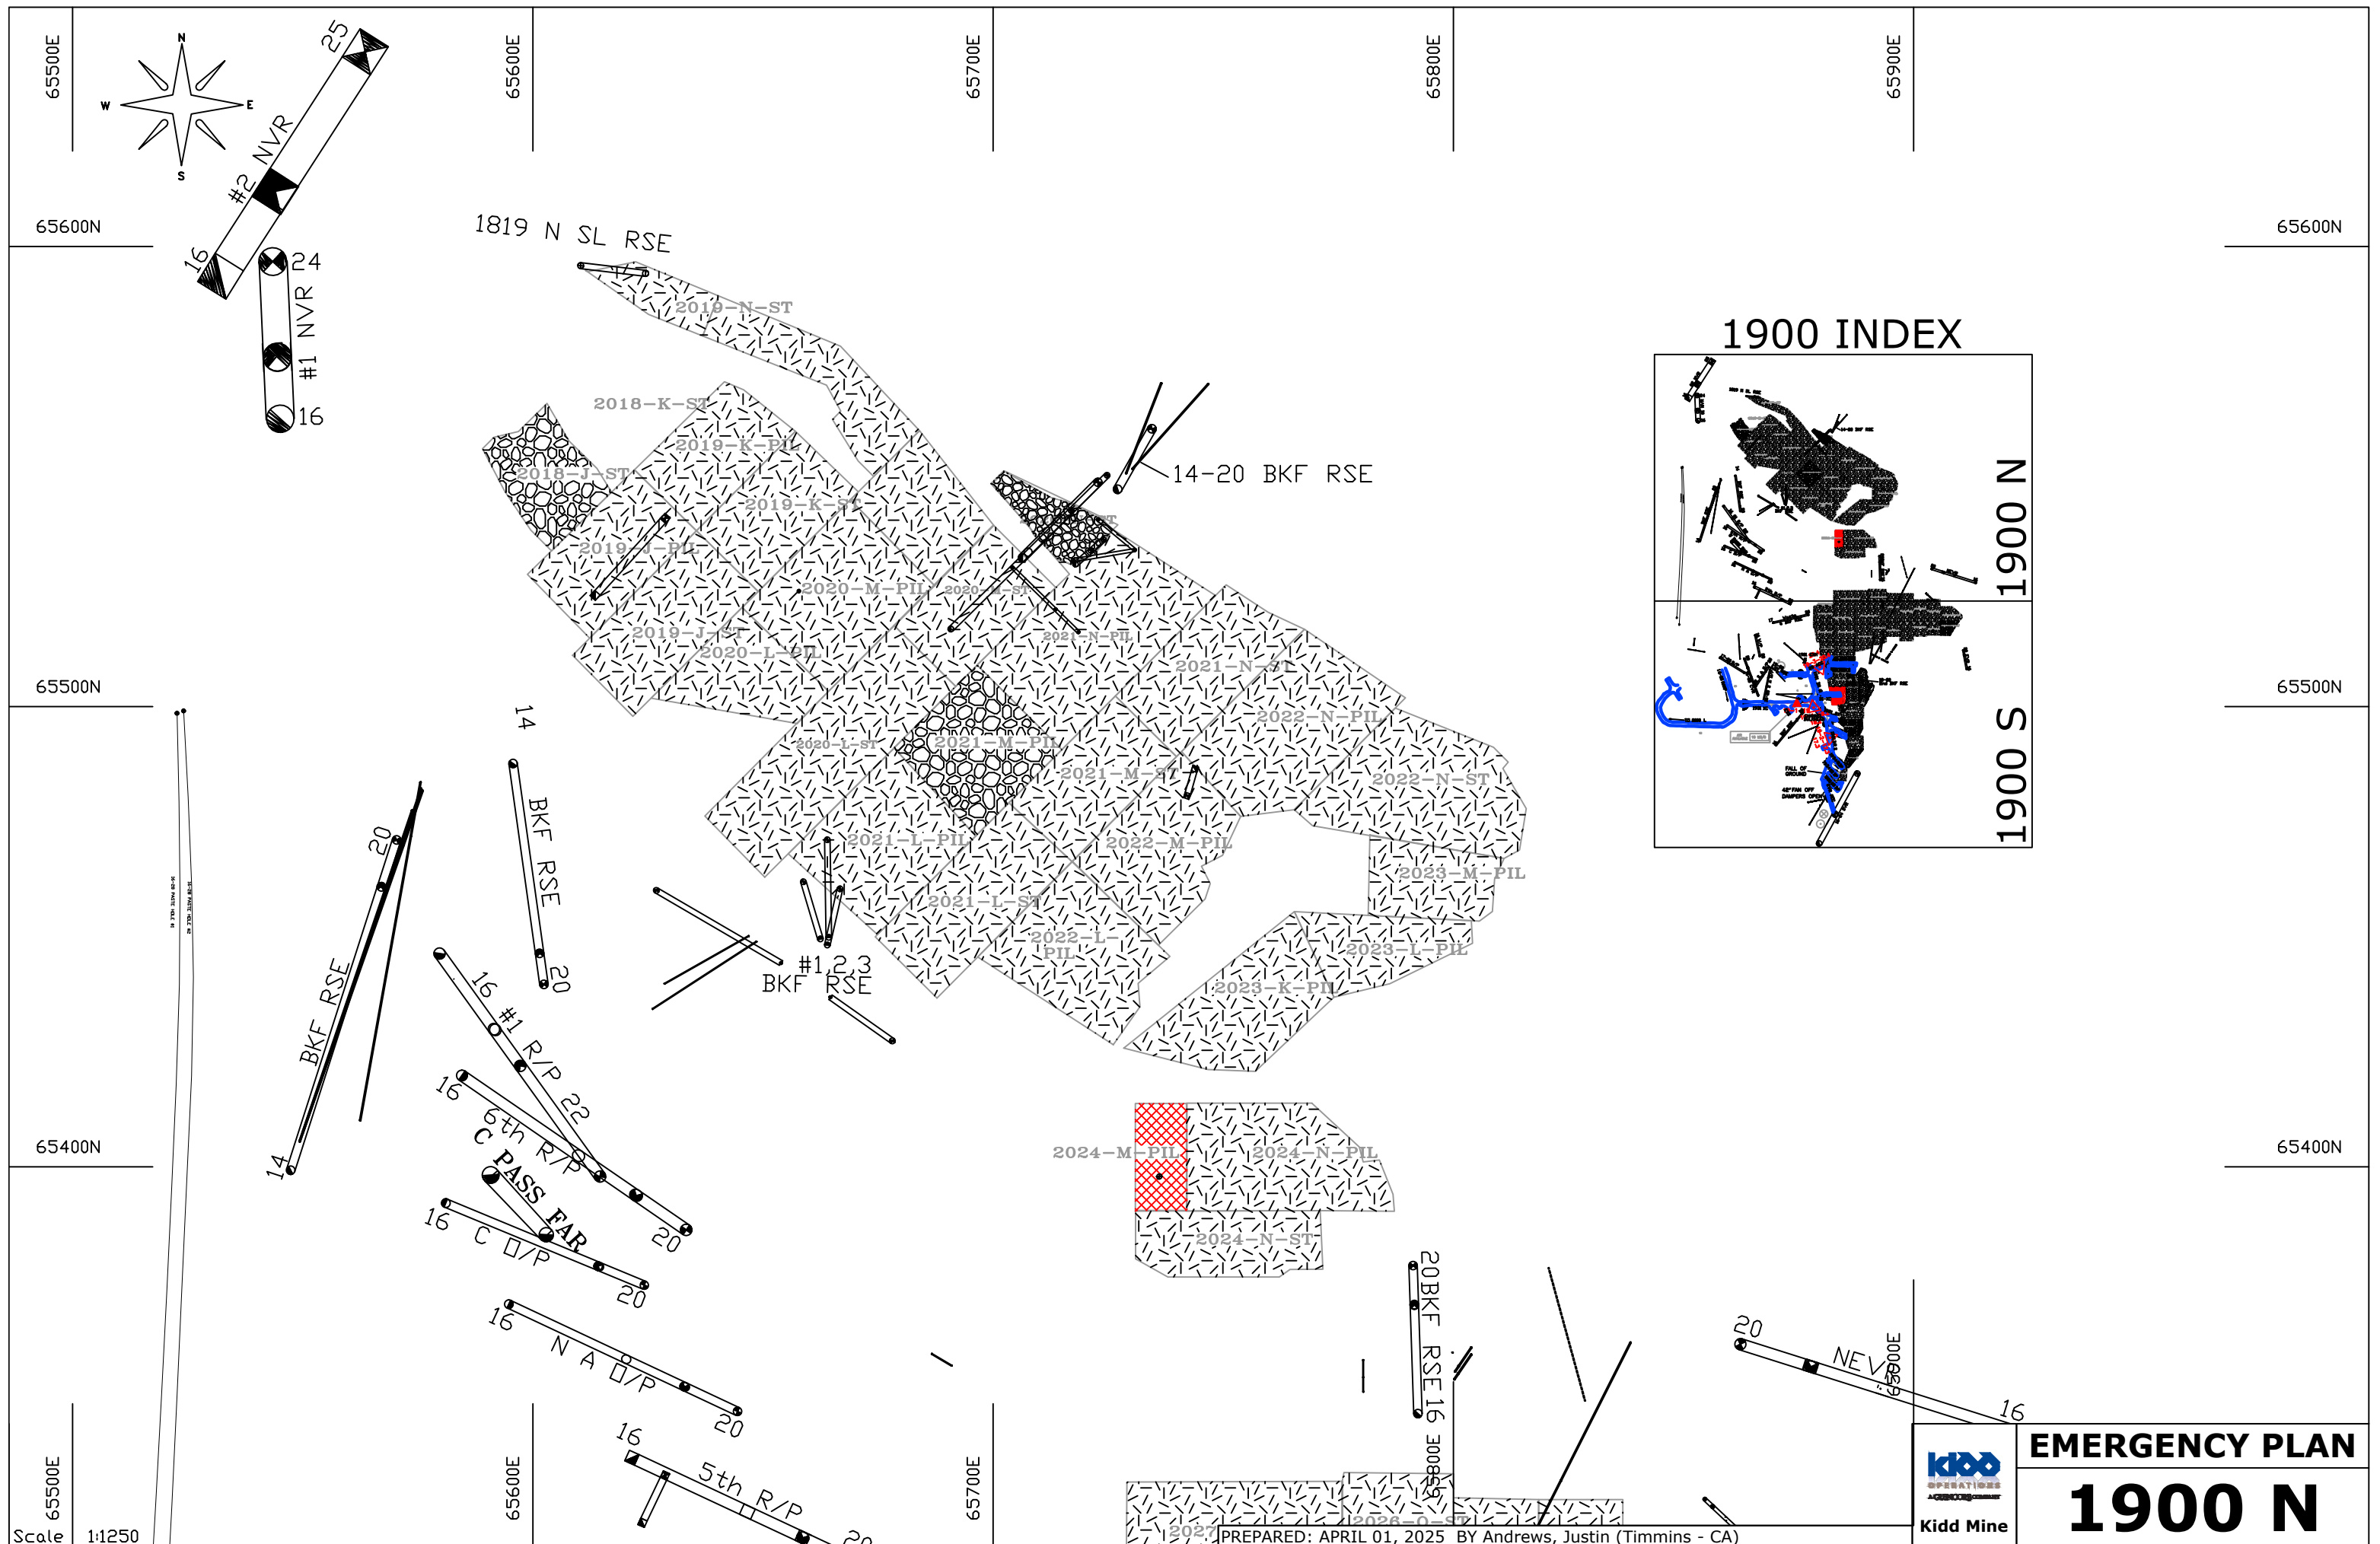

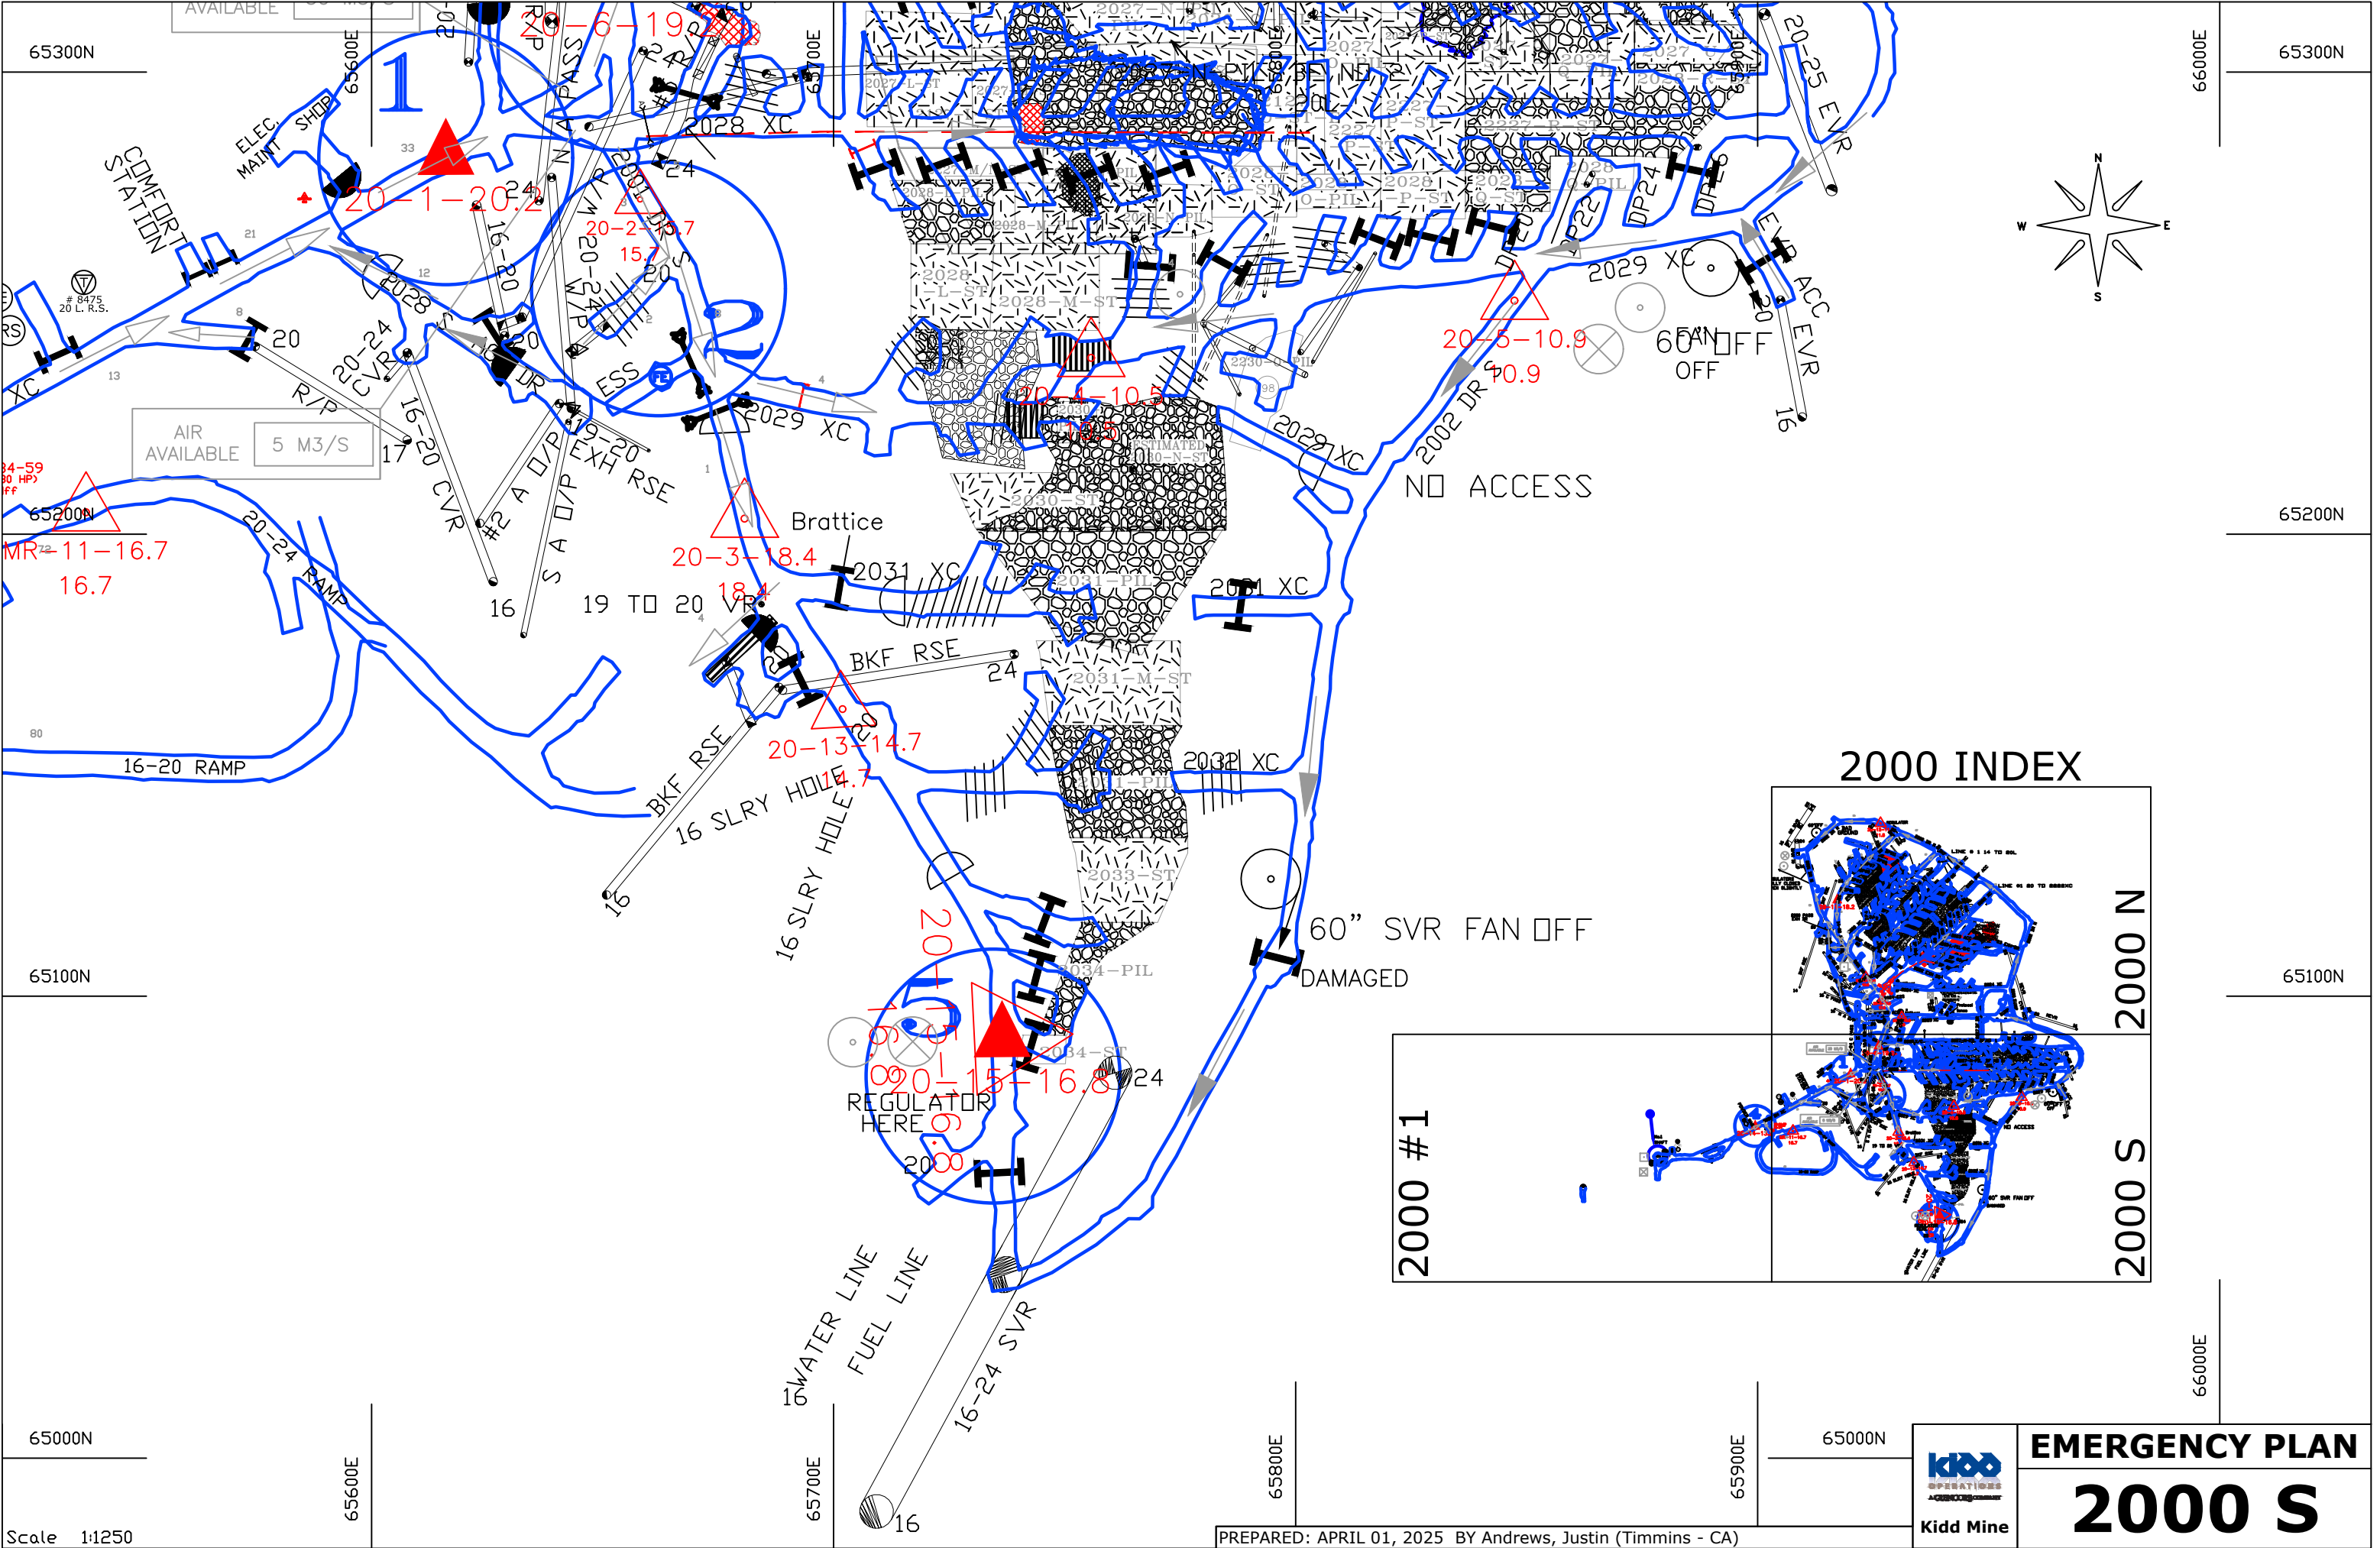


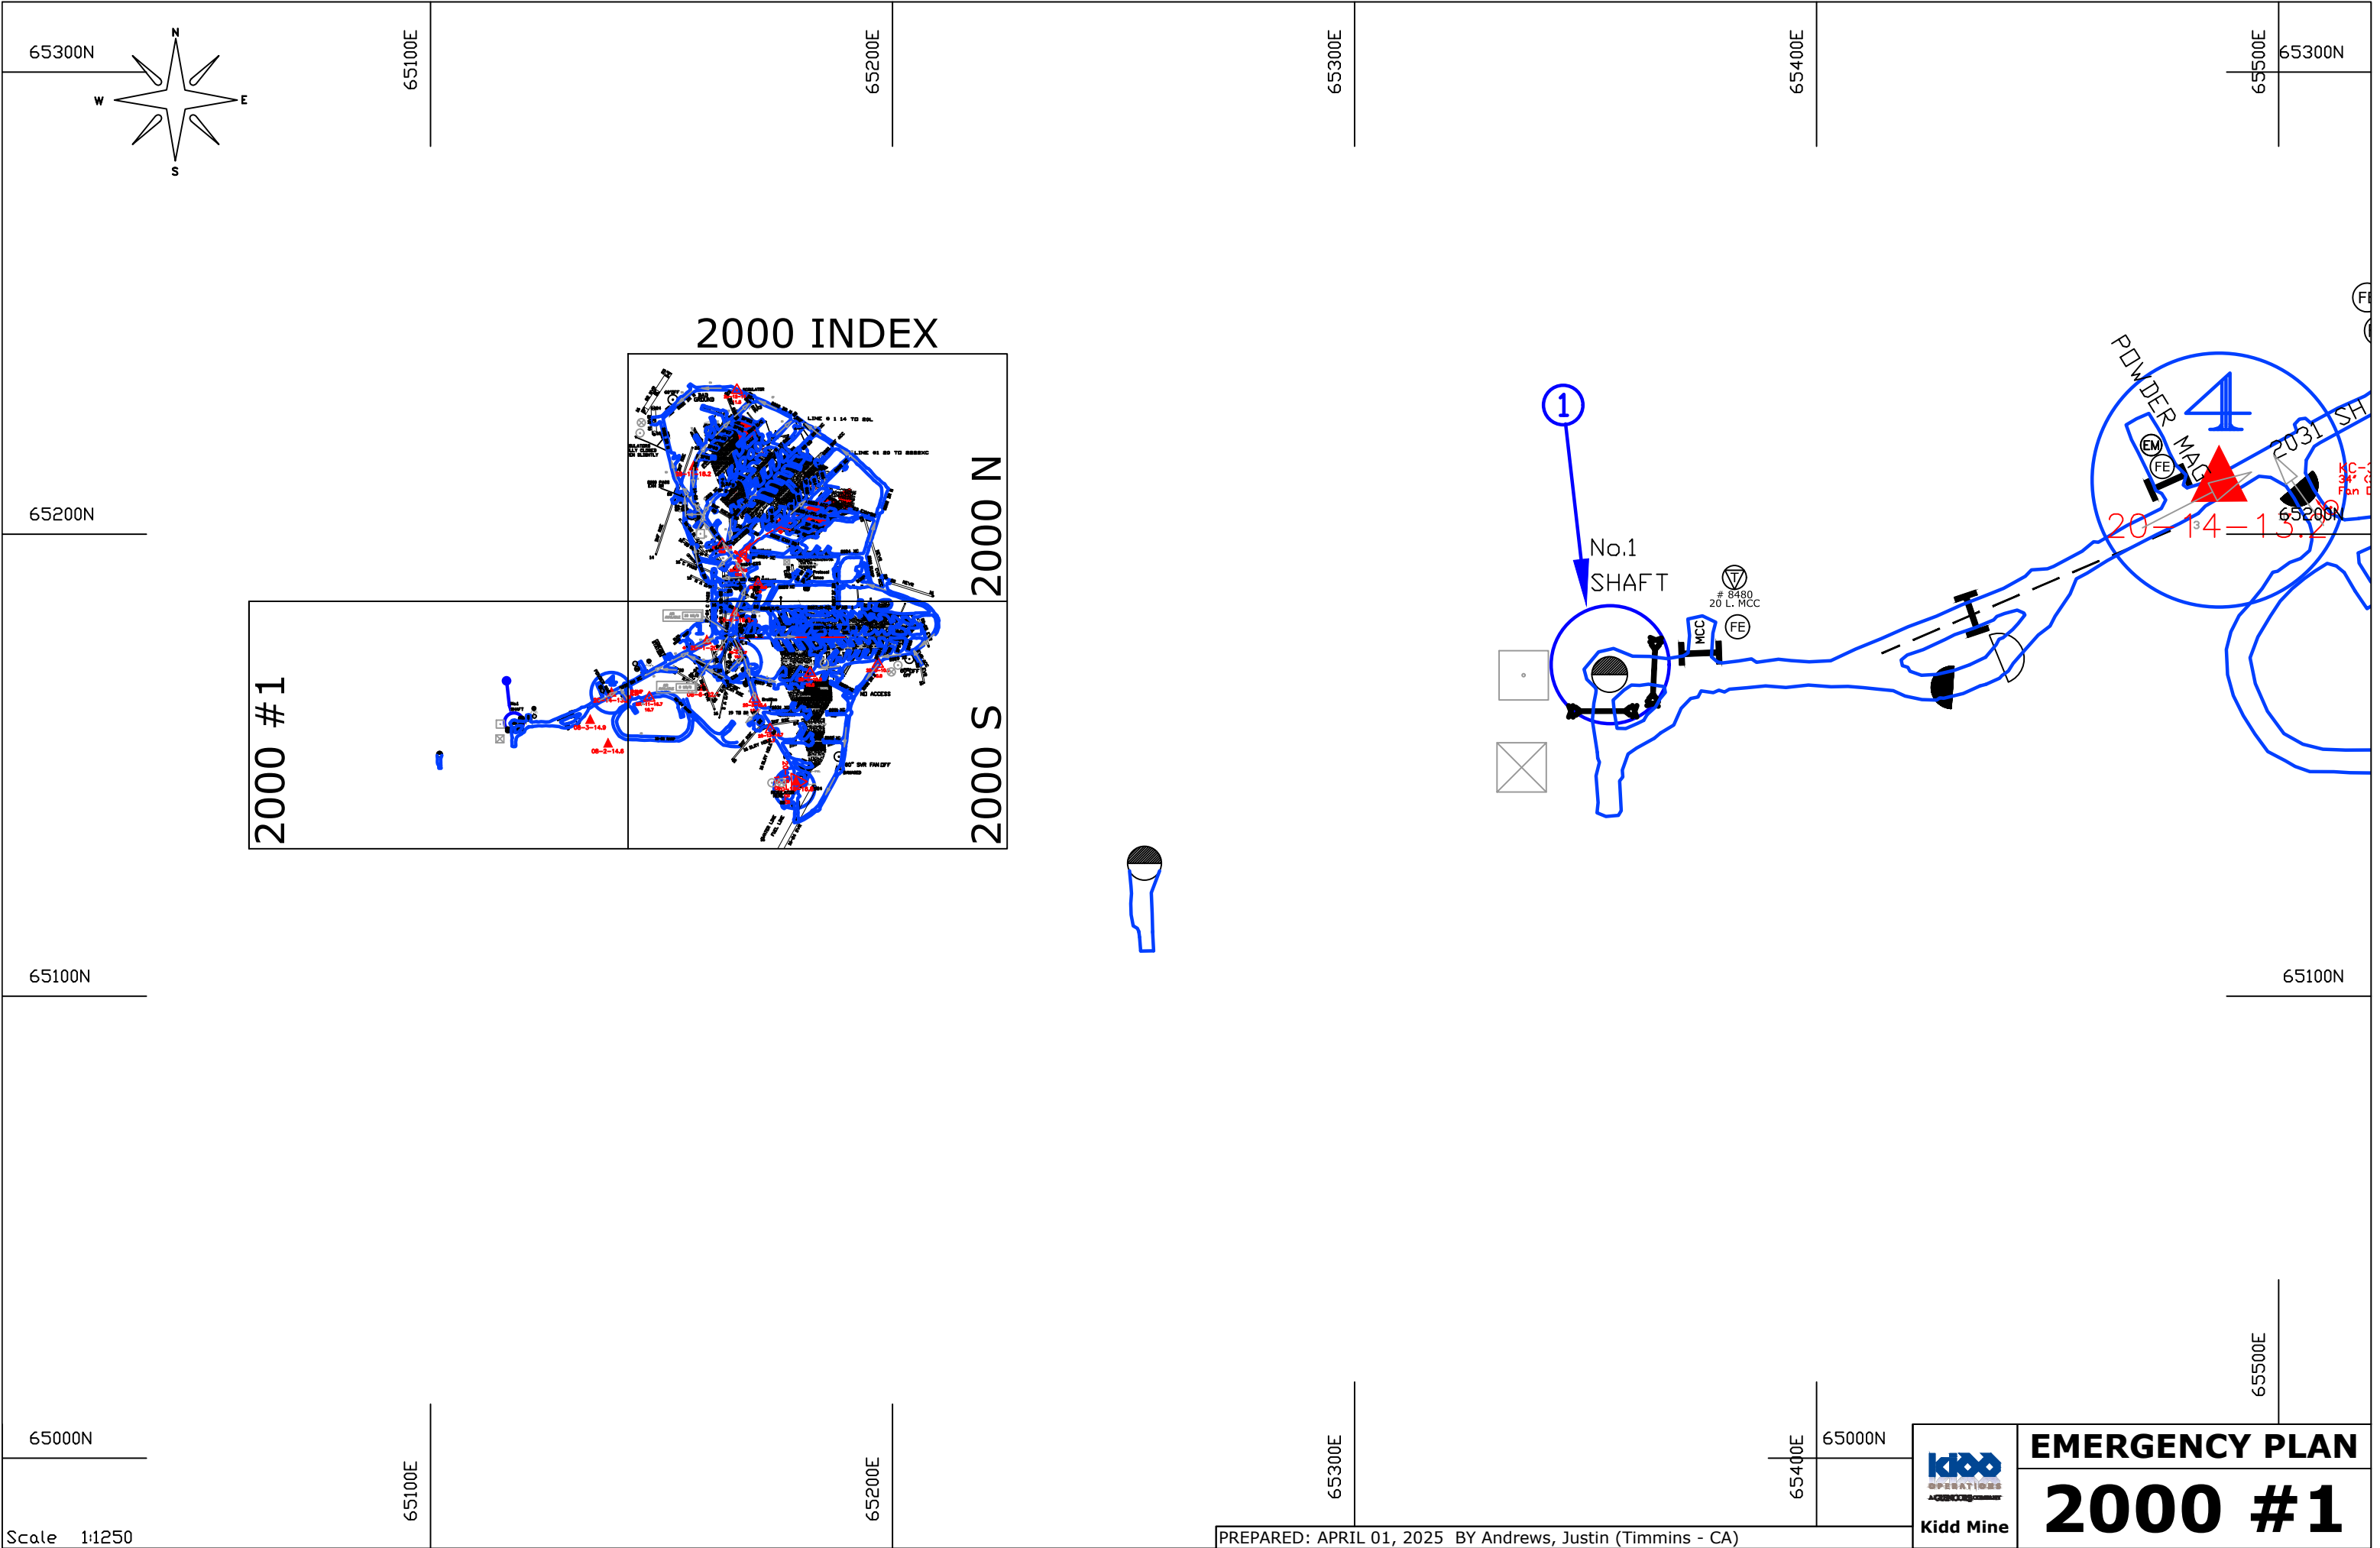



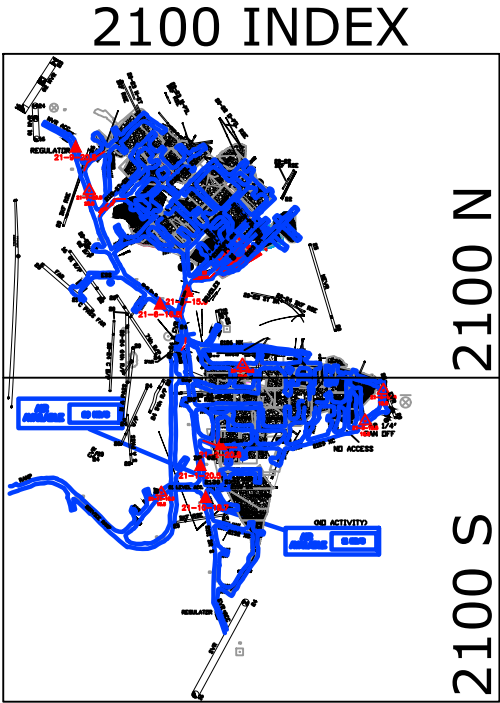



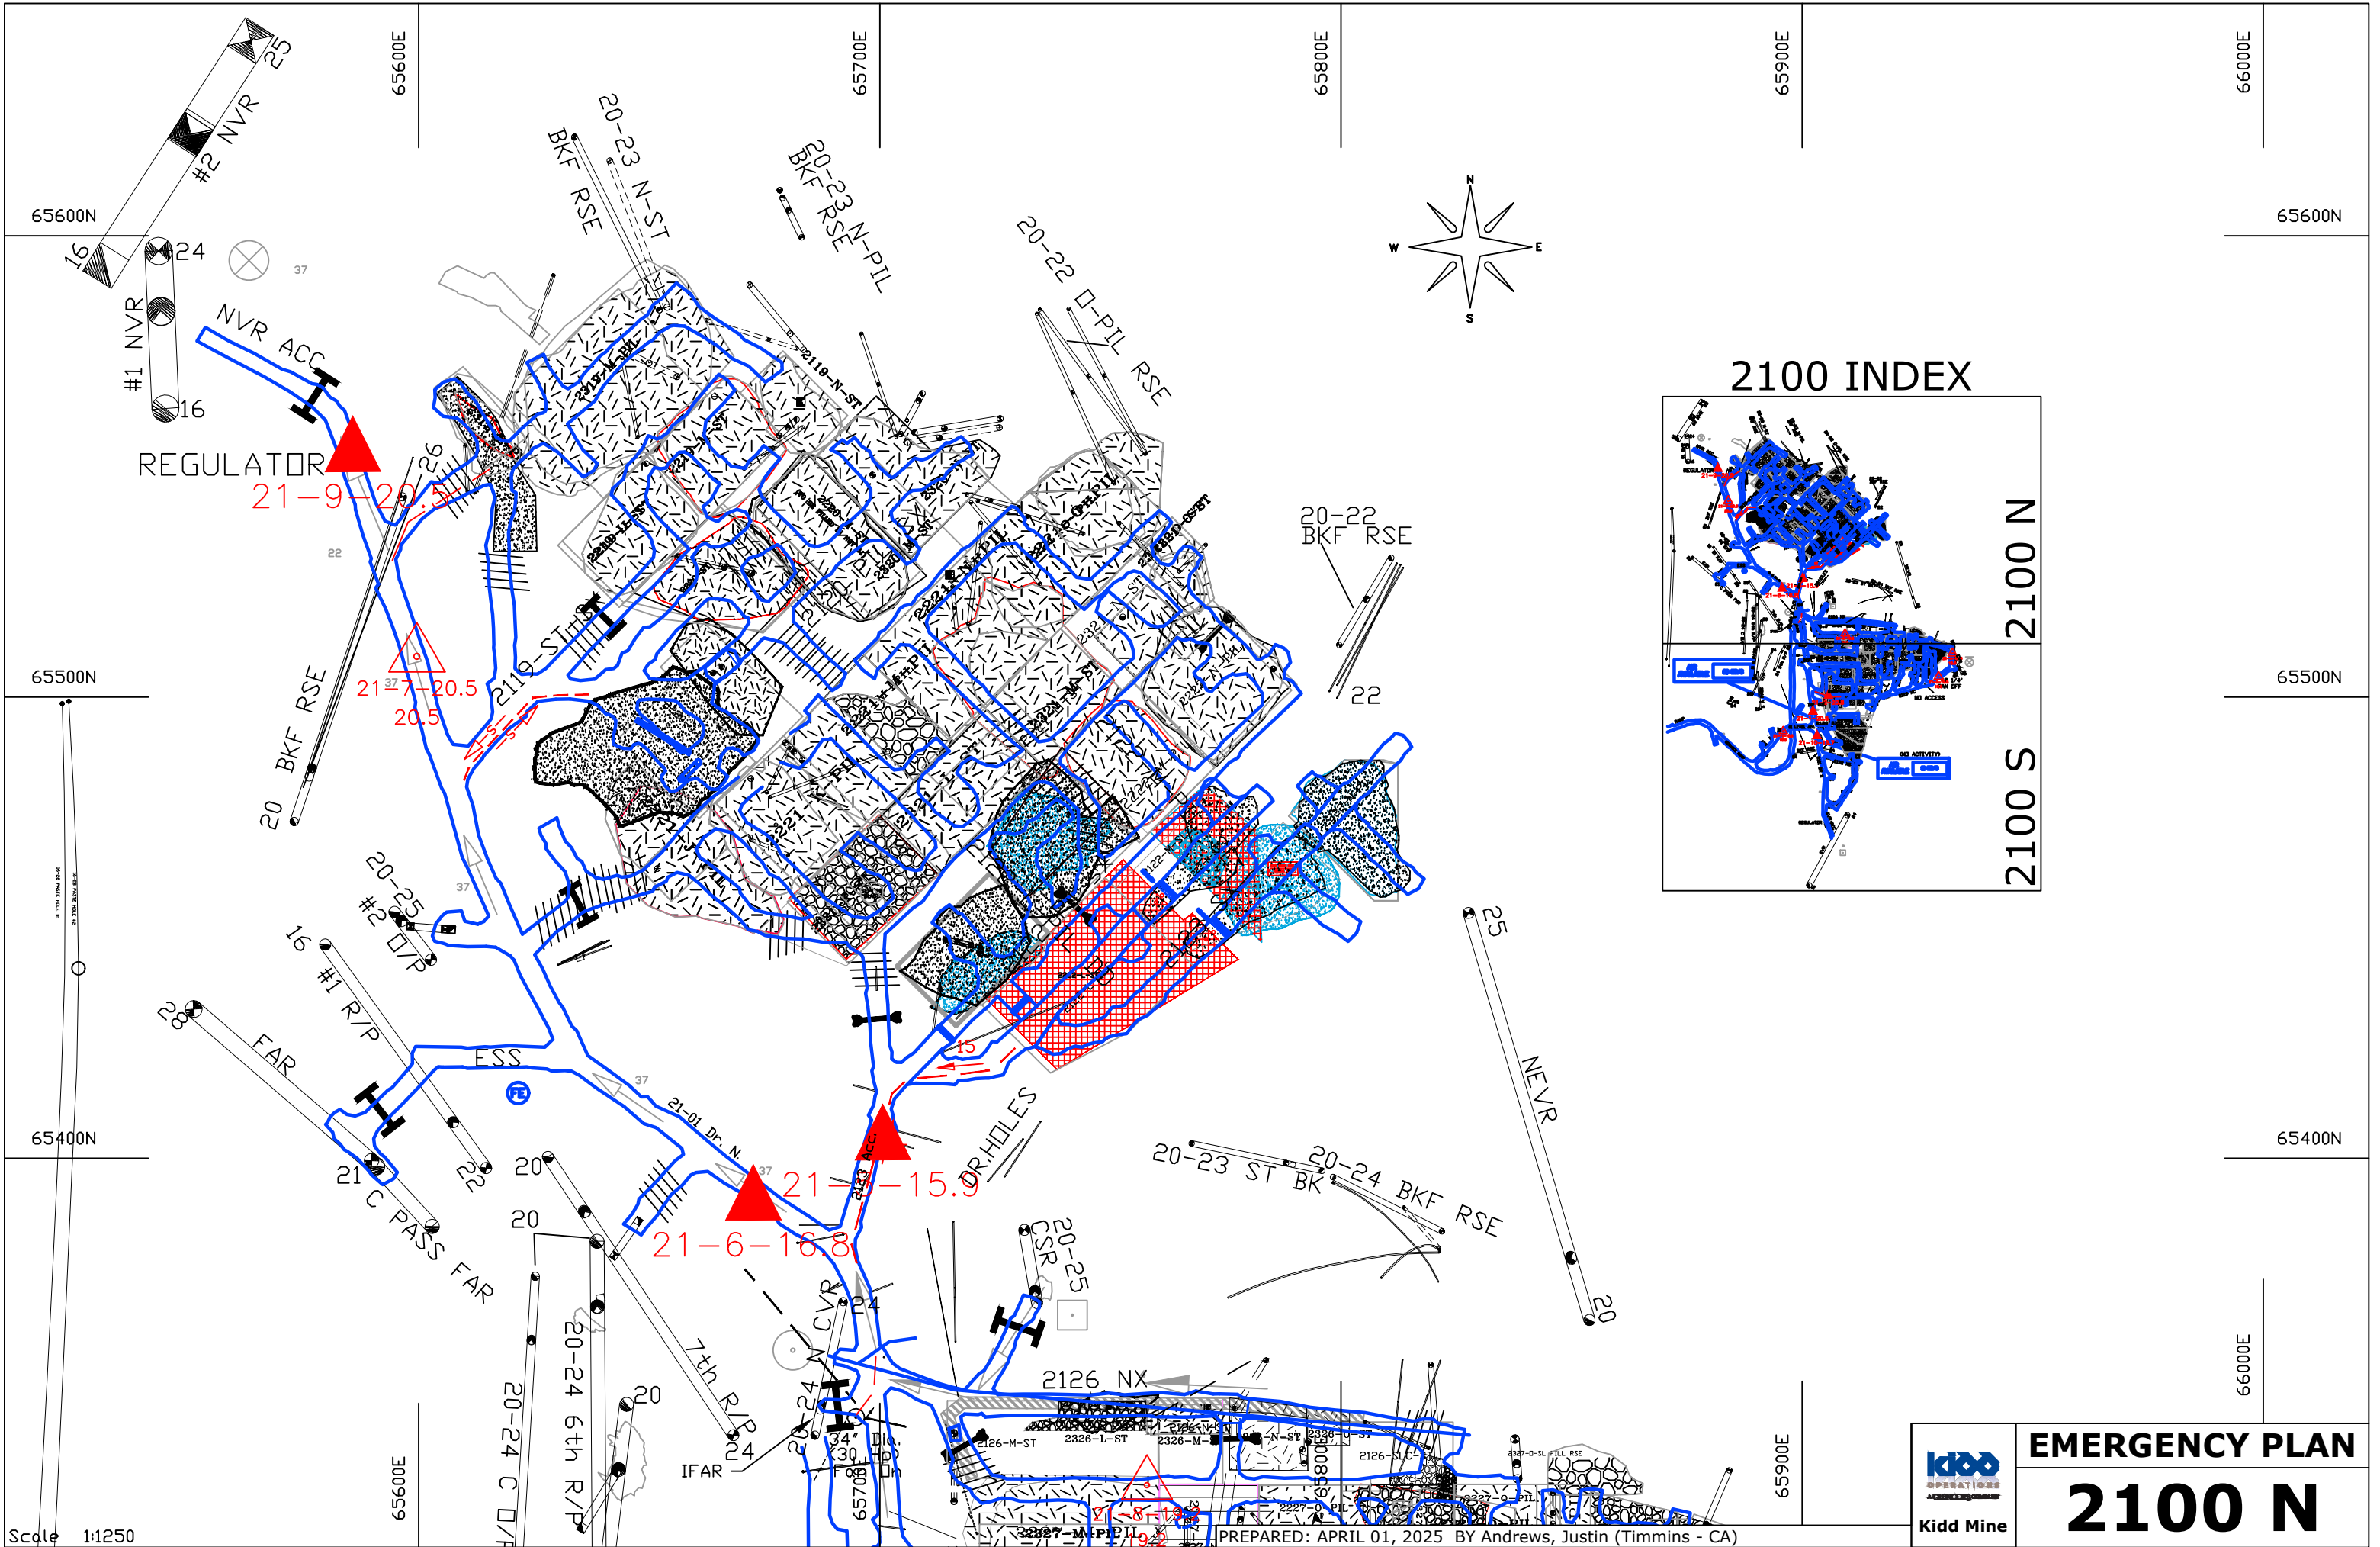



 Kidd Mine	EMERGENCY PLAN
	2100 N

PREPARED: APRIL 01, 2025 BY Andrews, Justin (Timmins - CA)

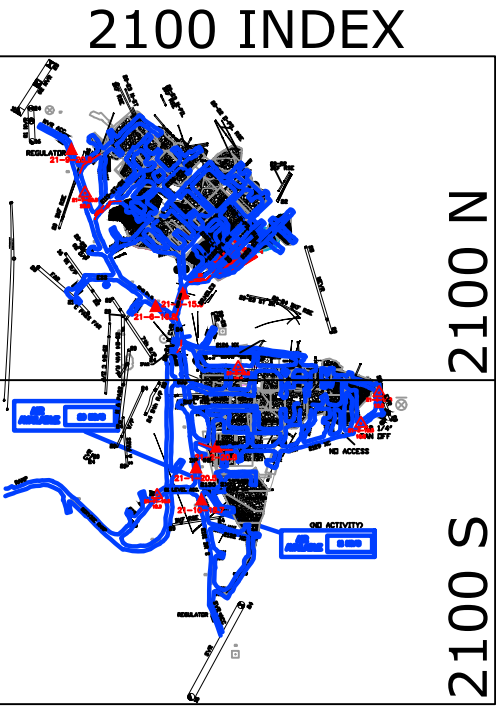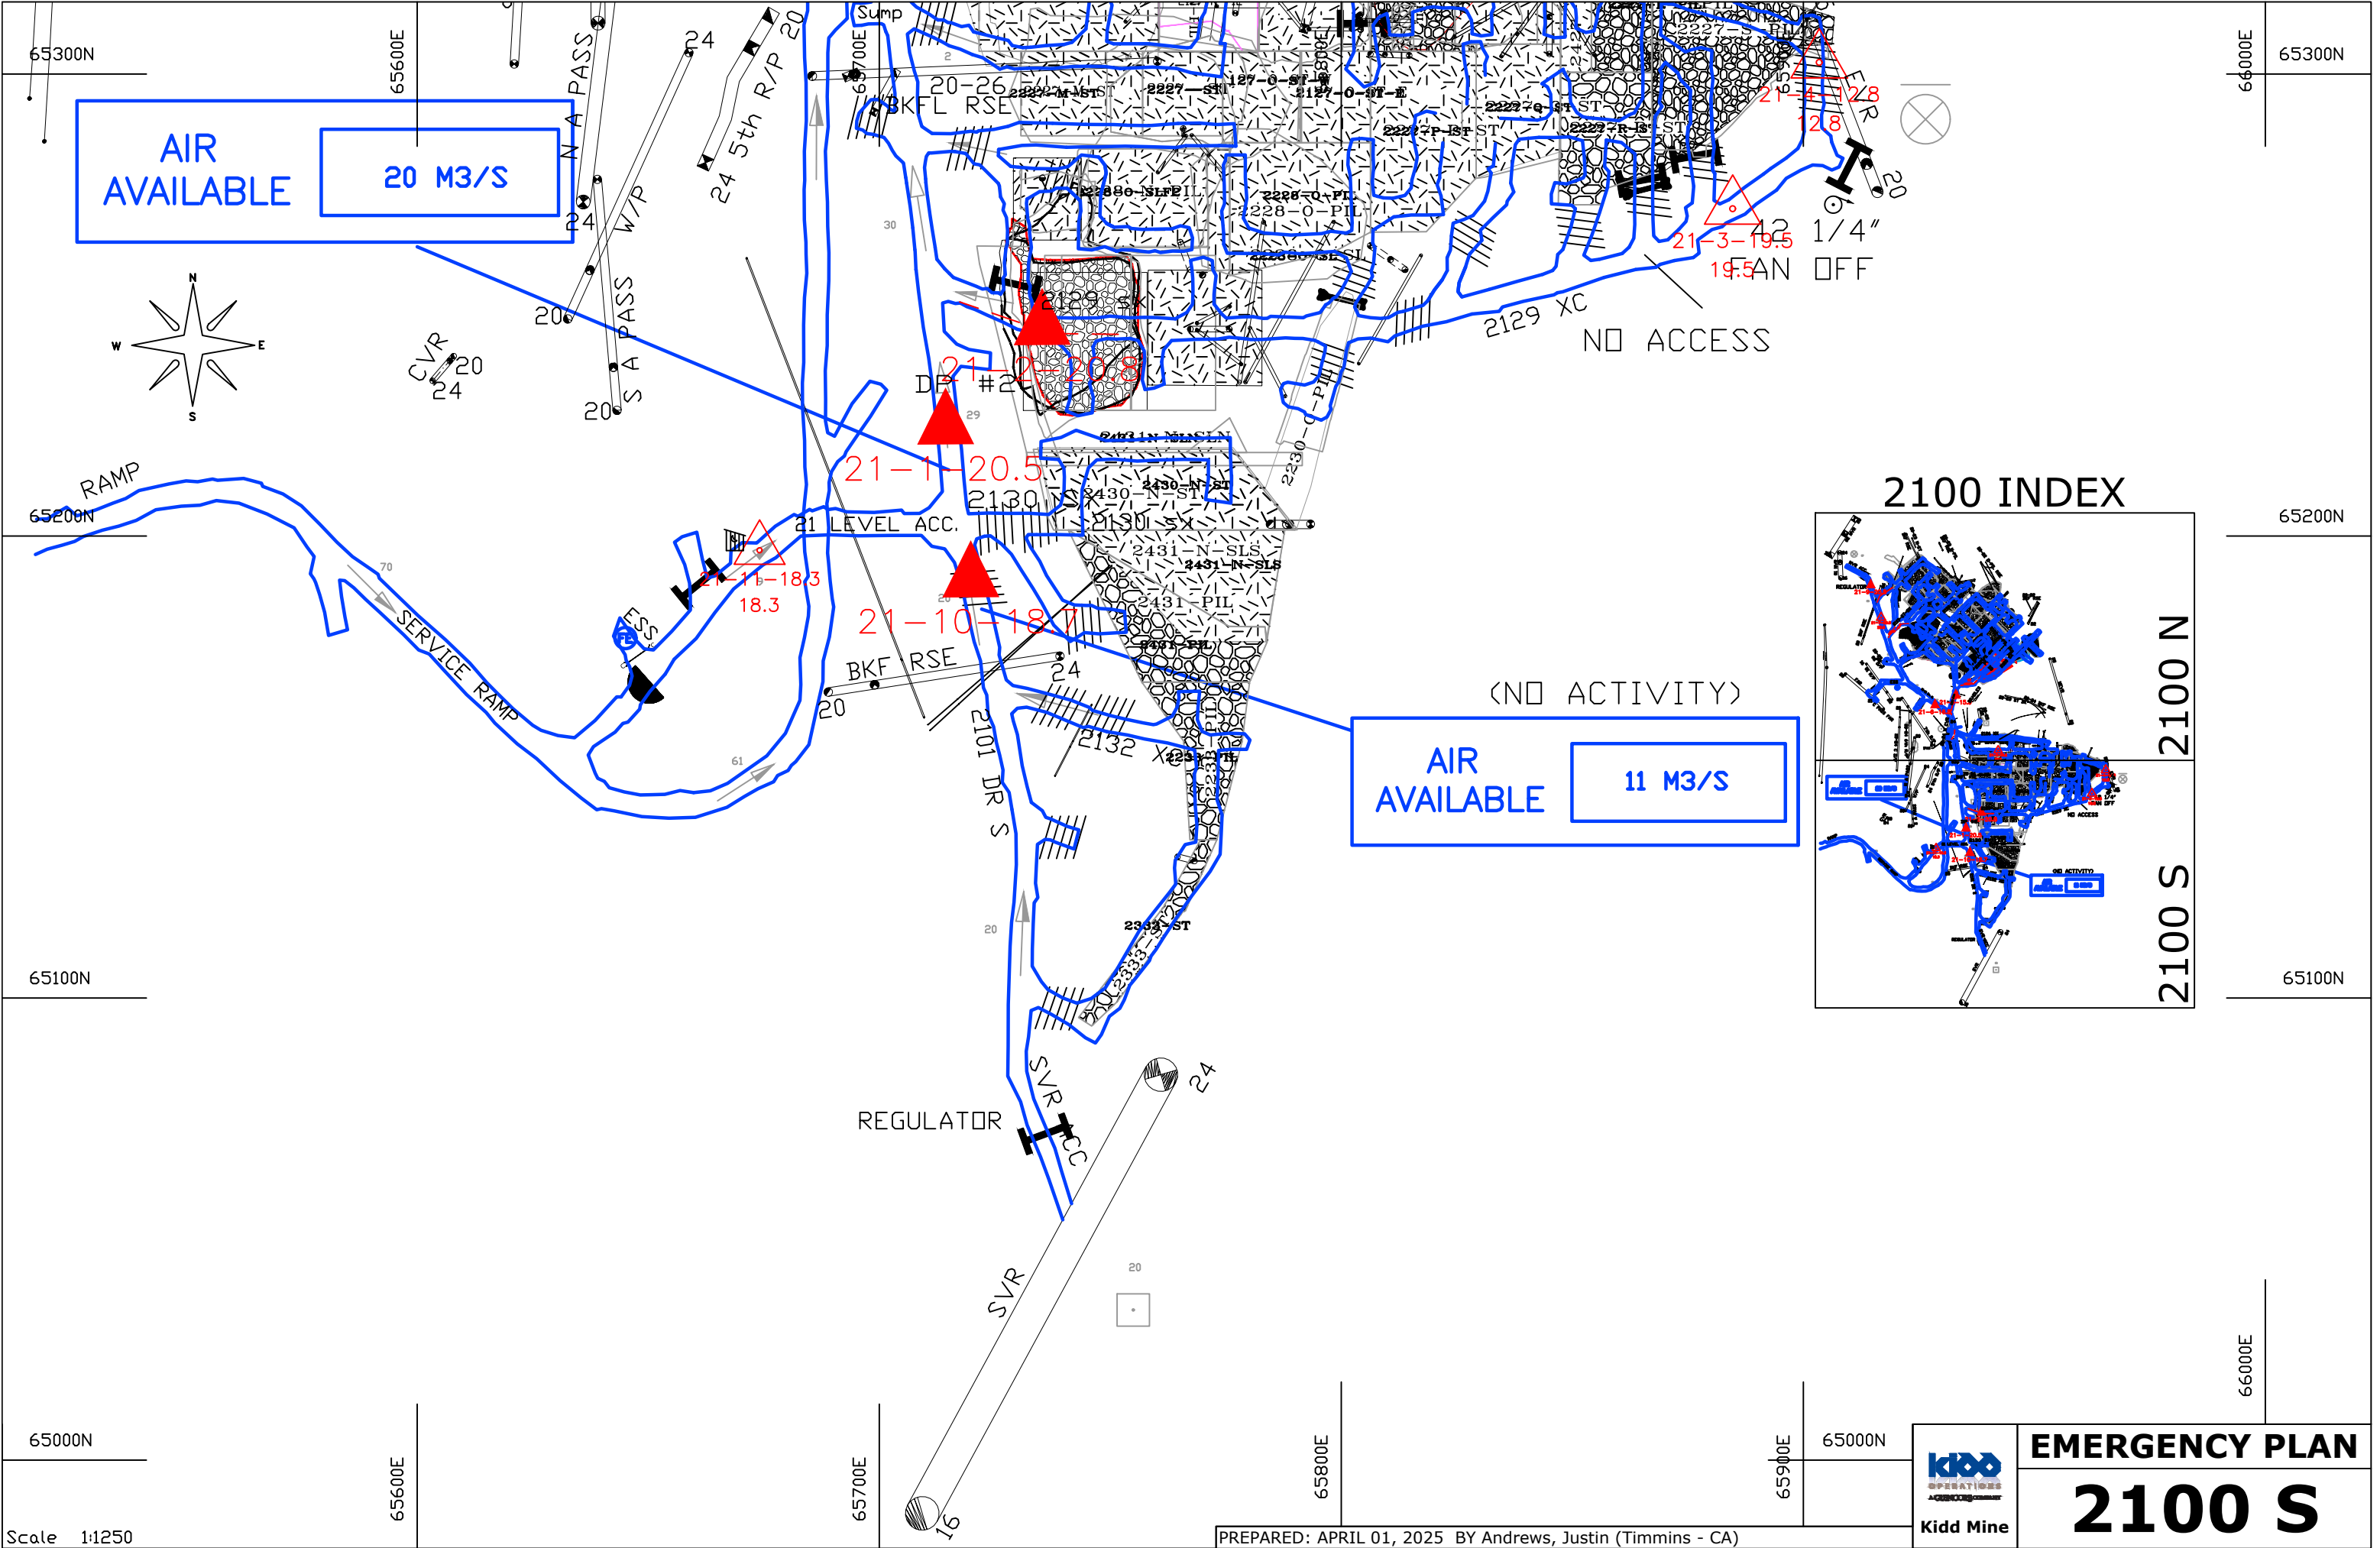


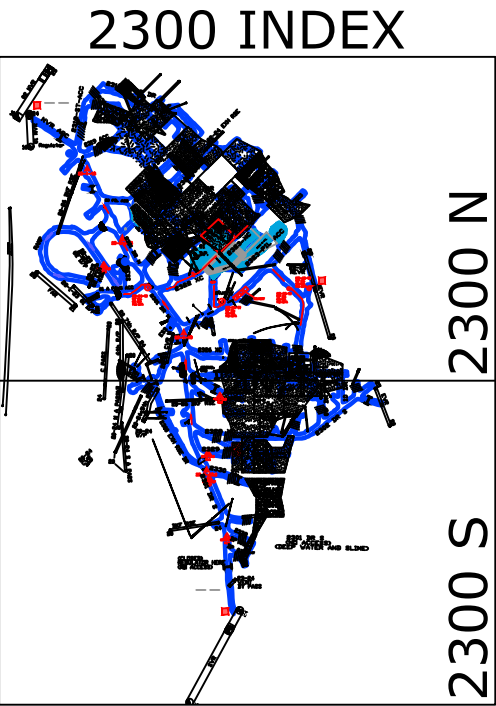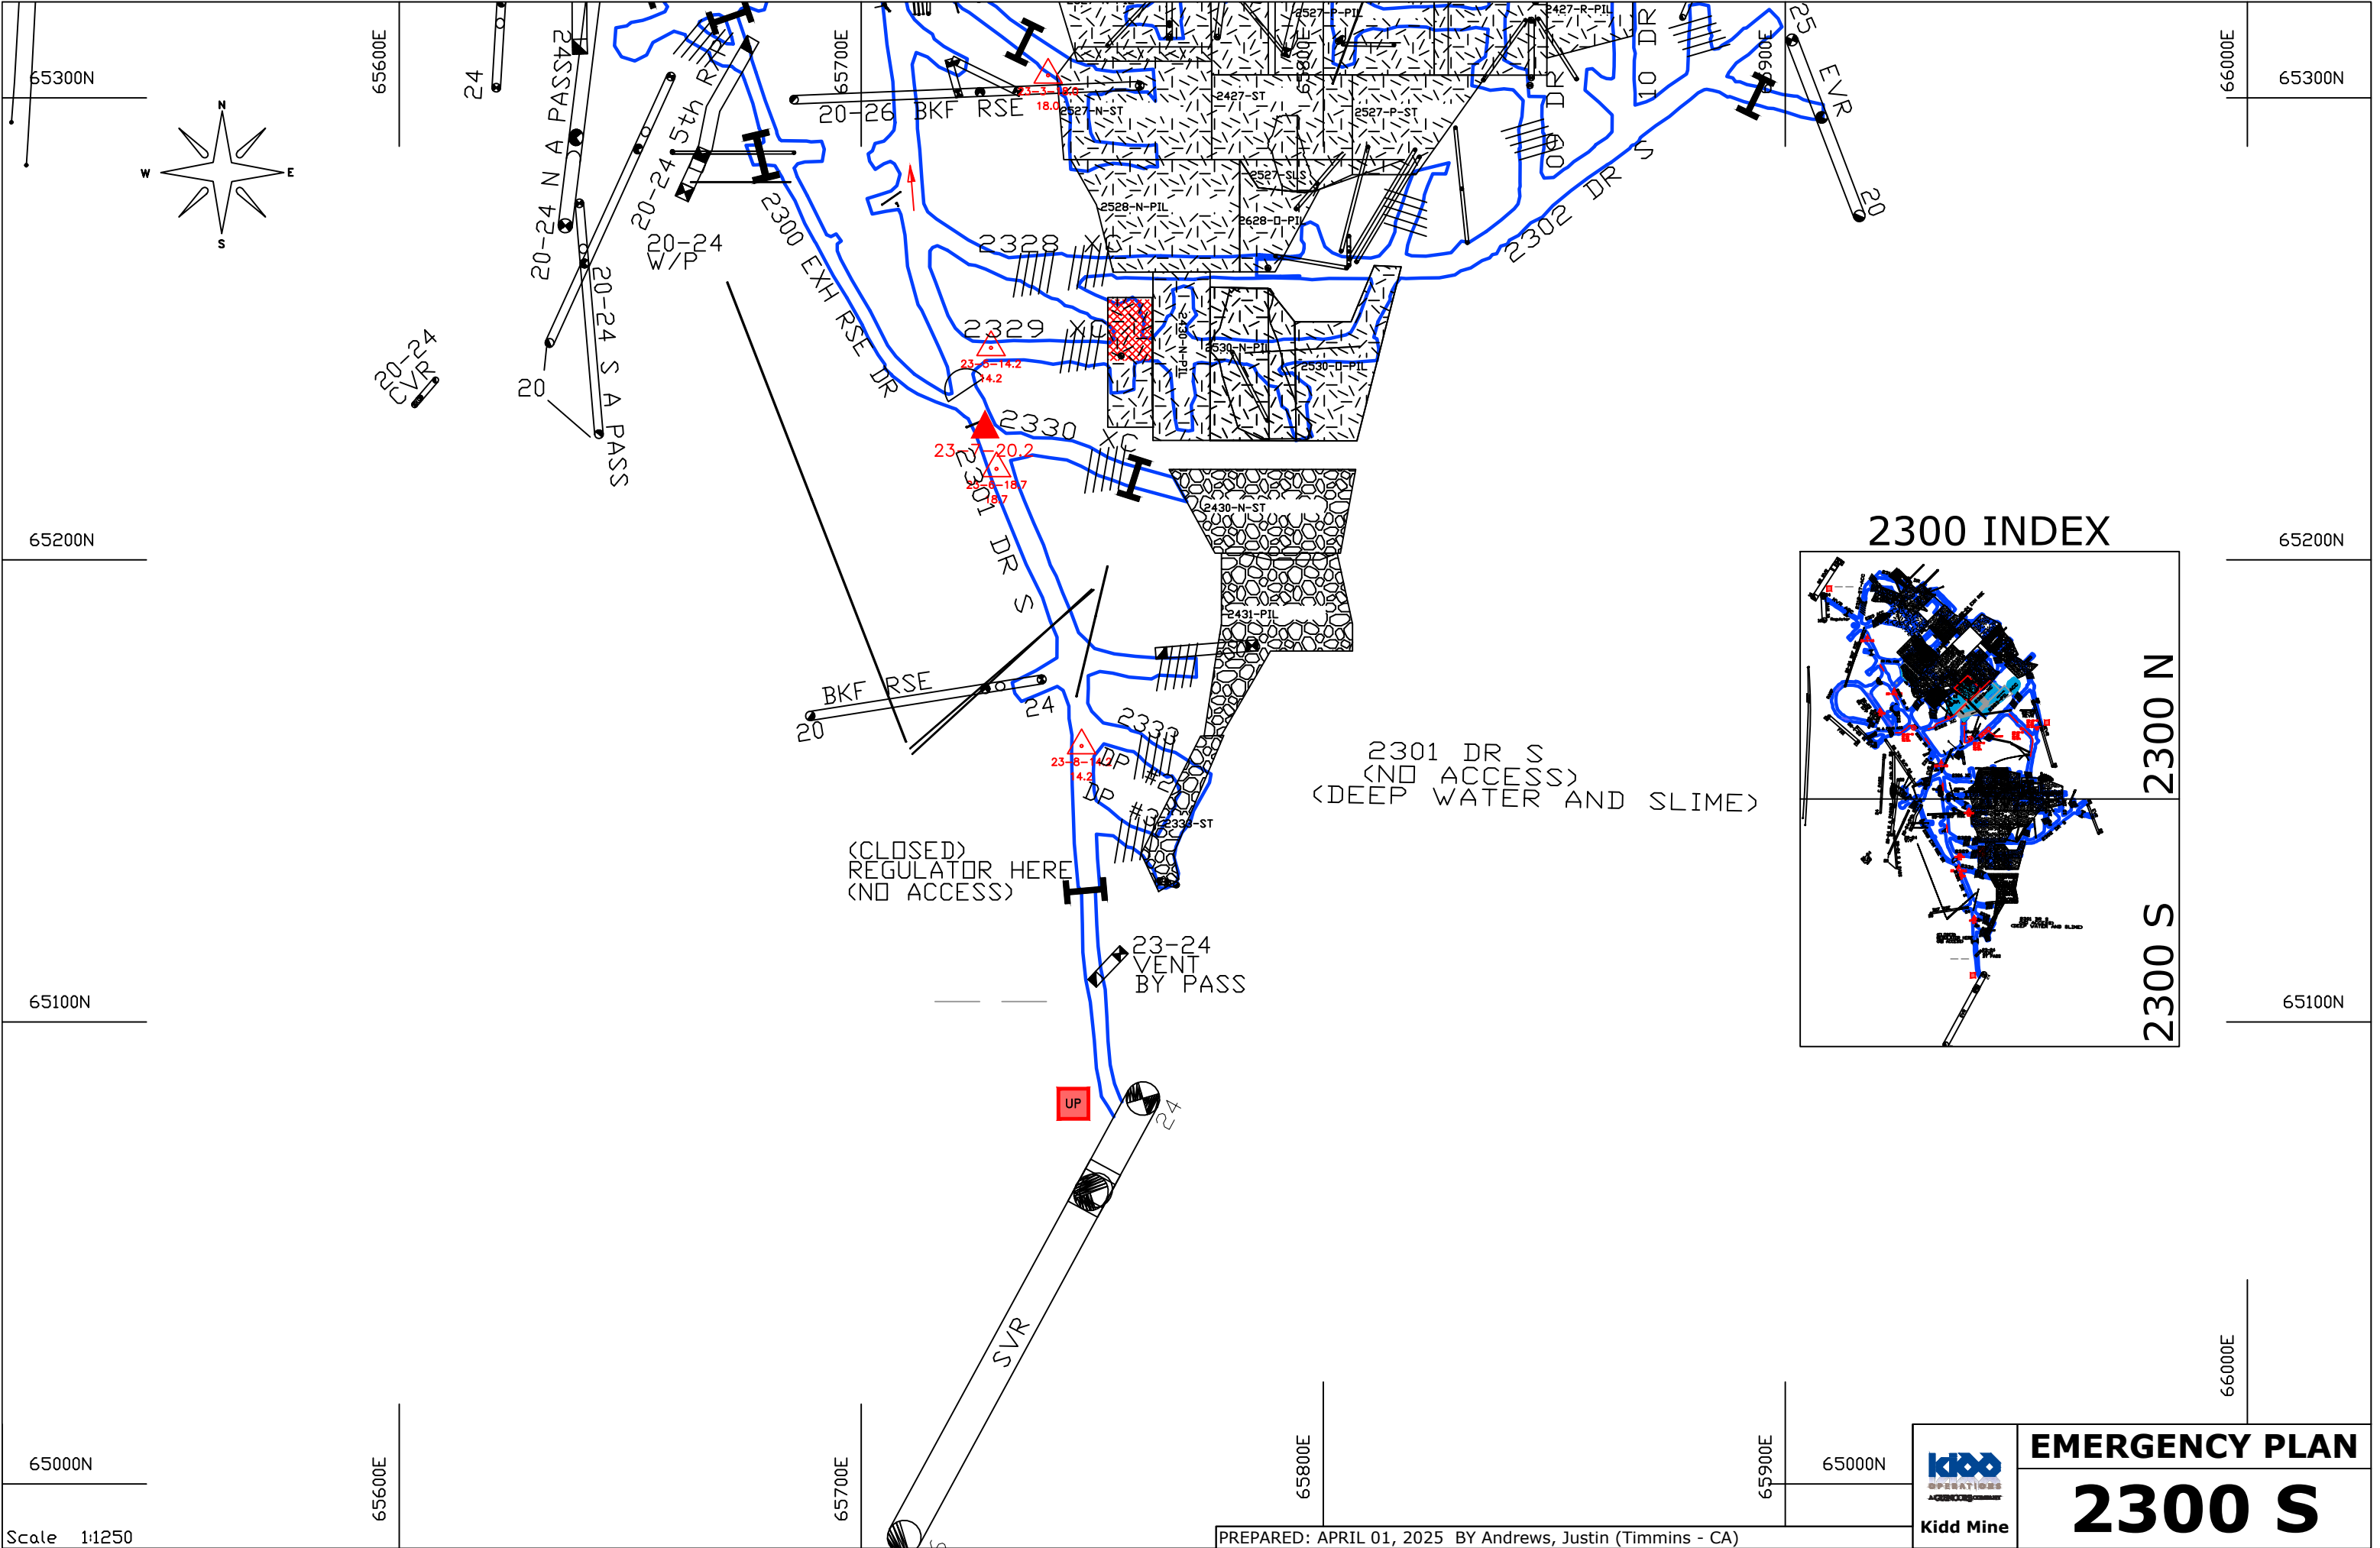

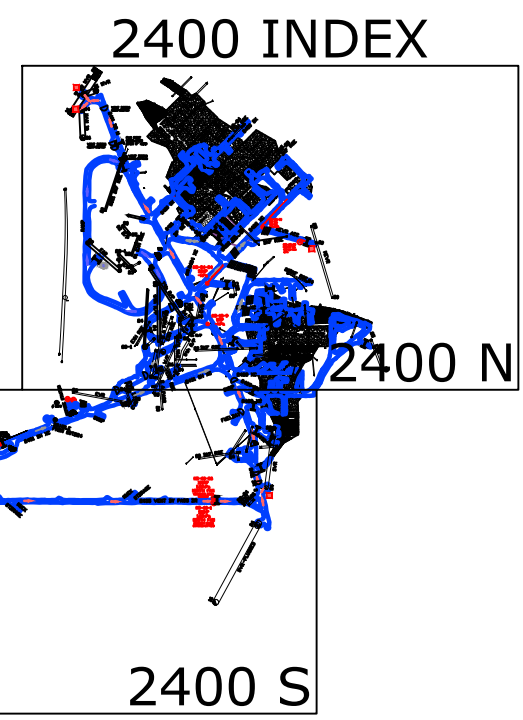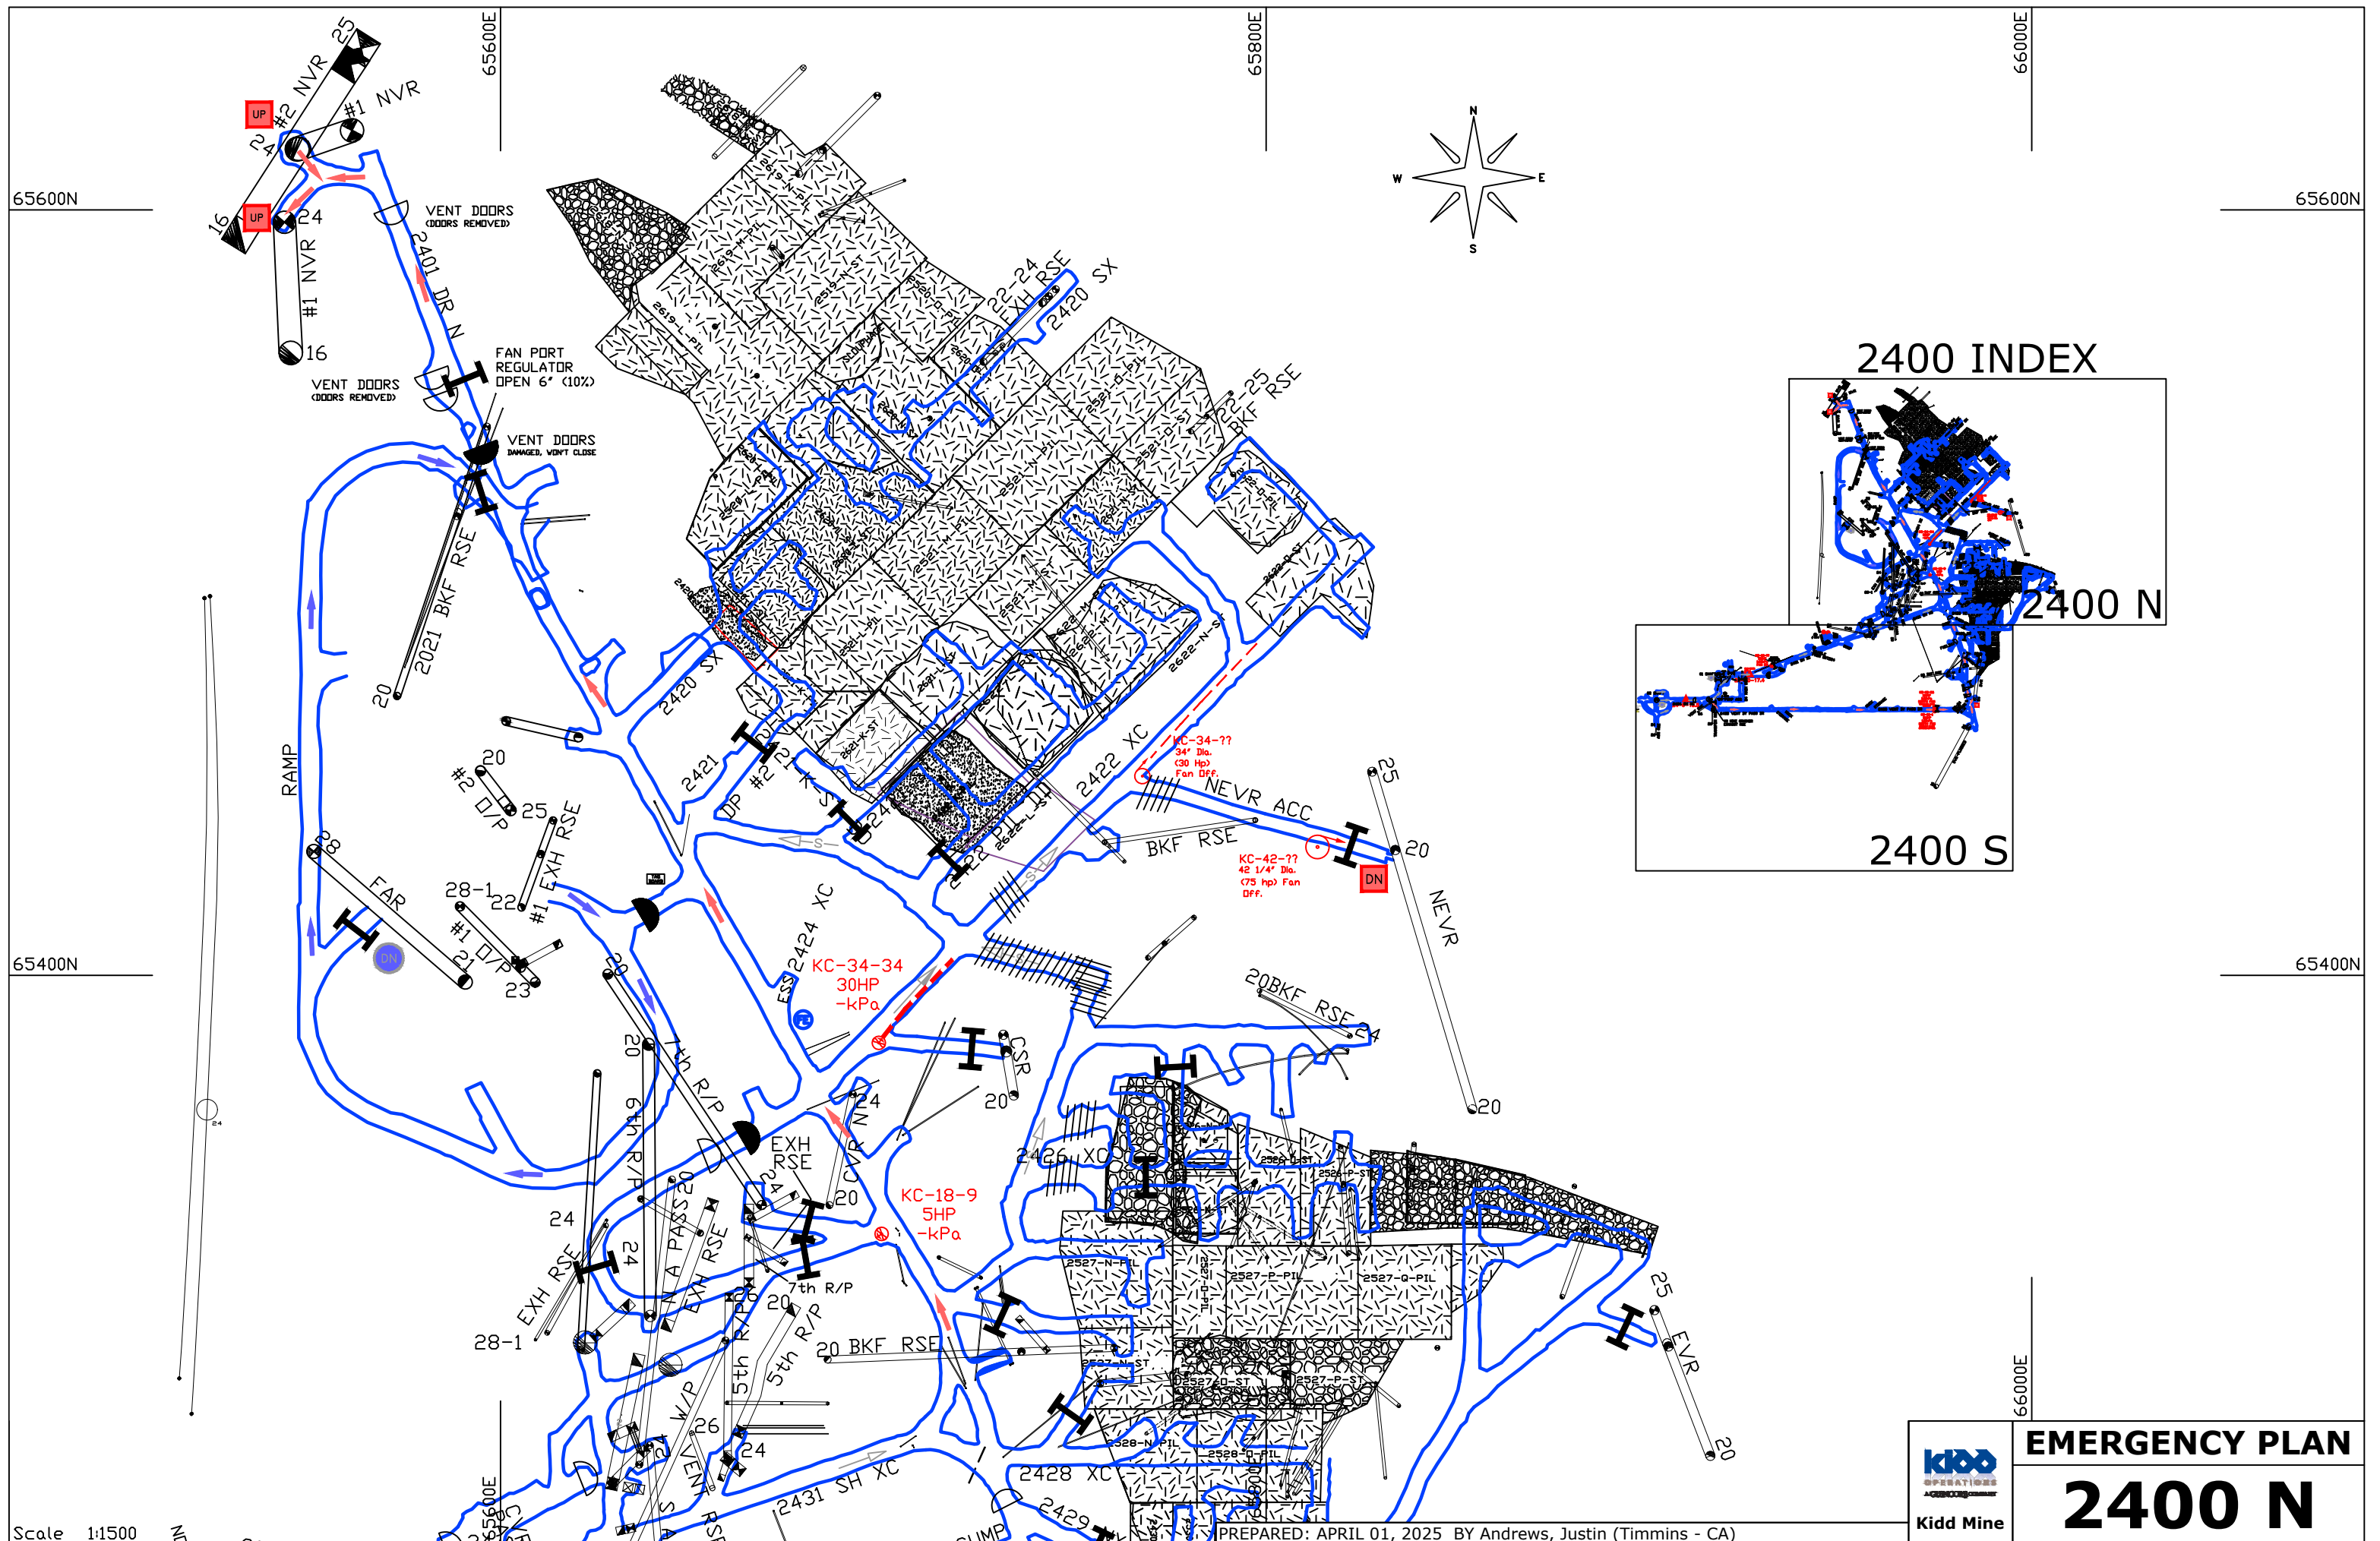

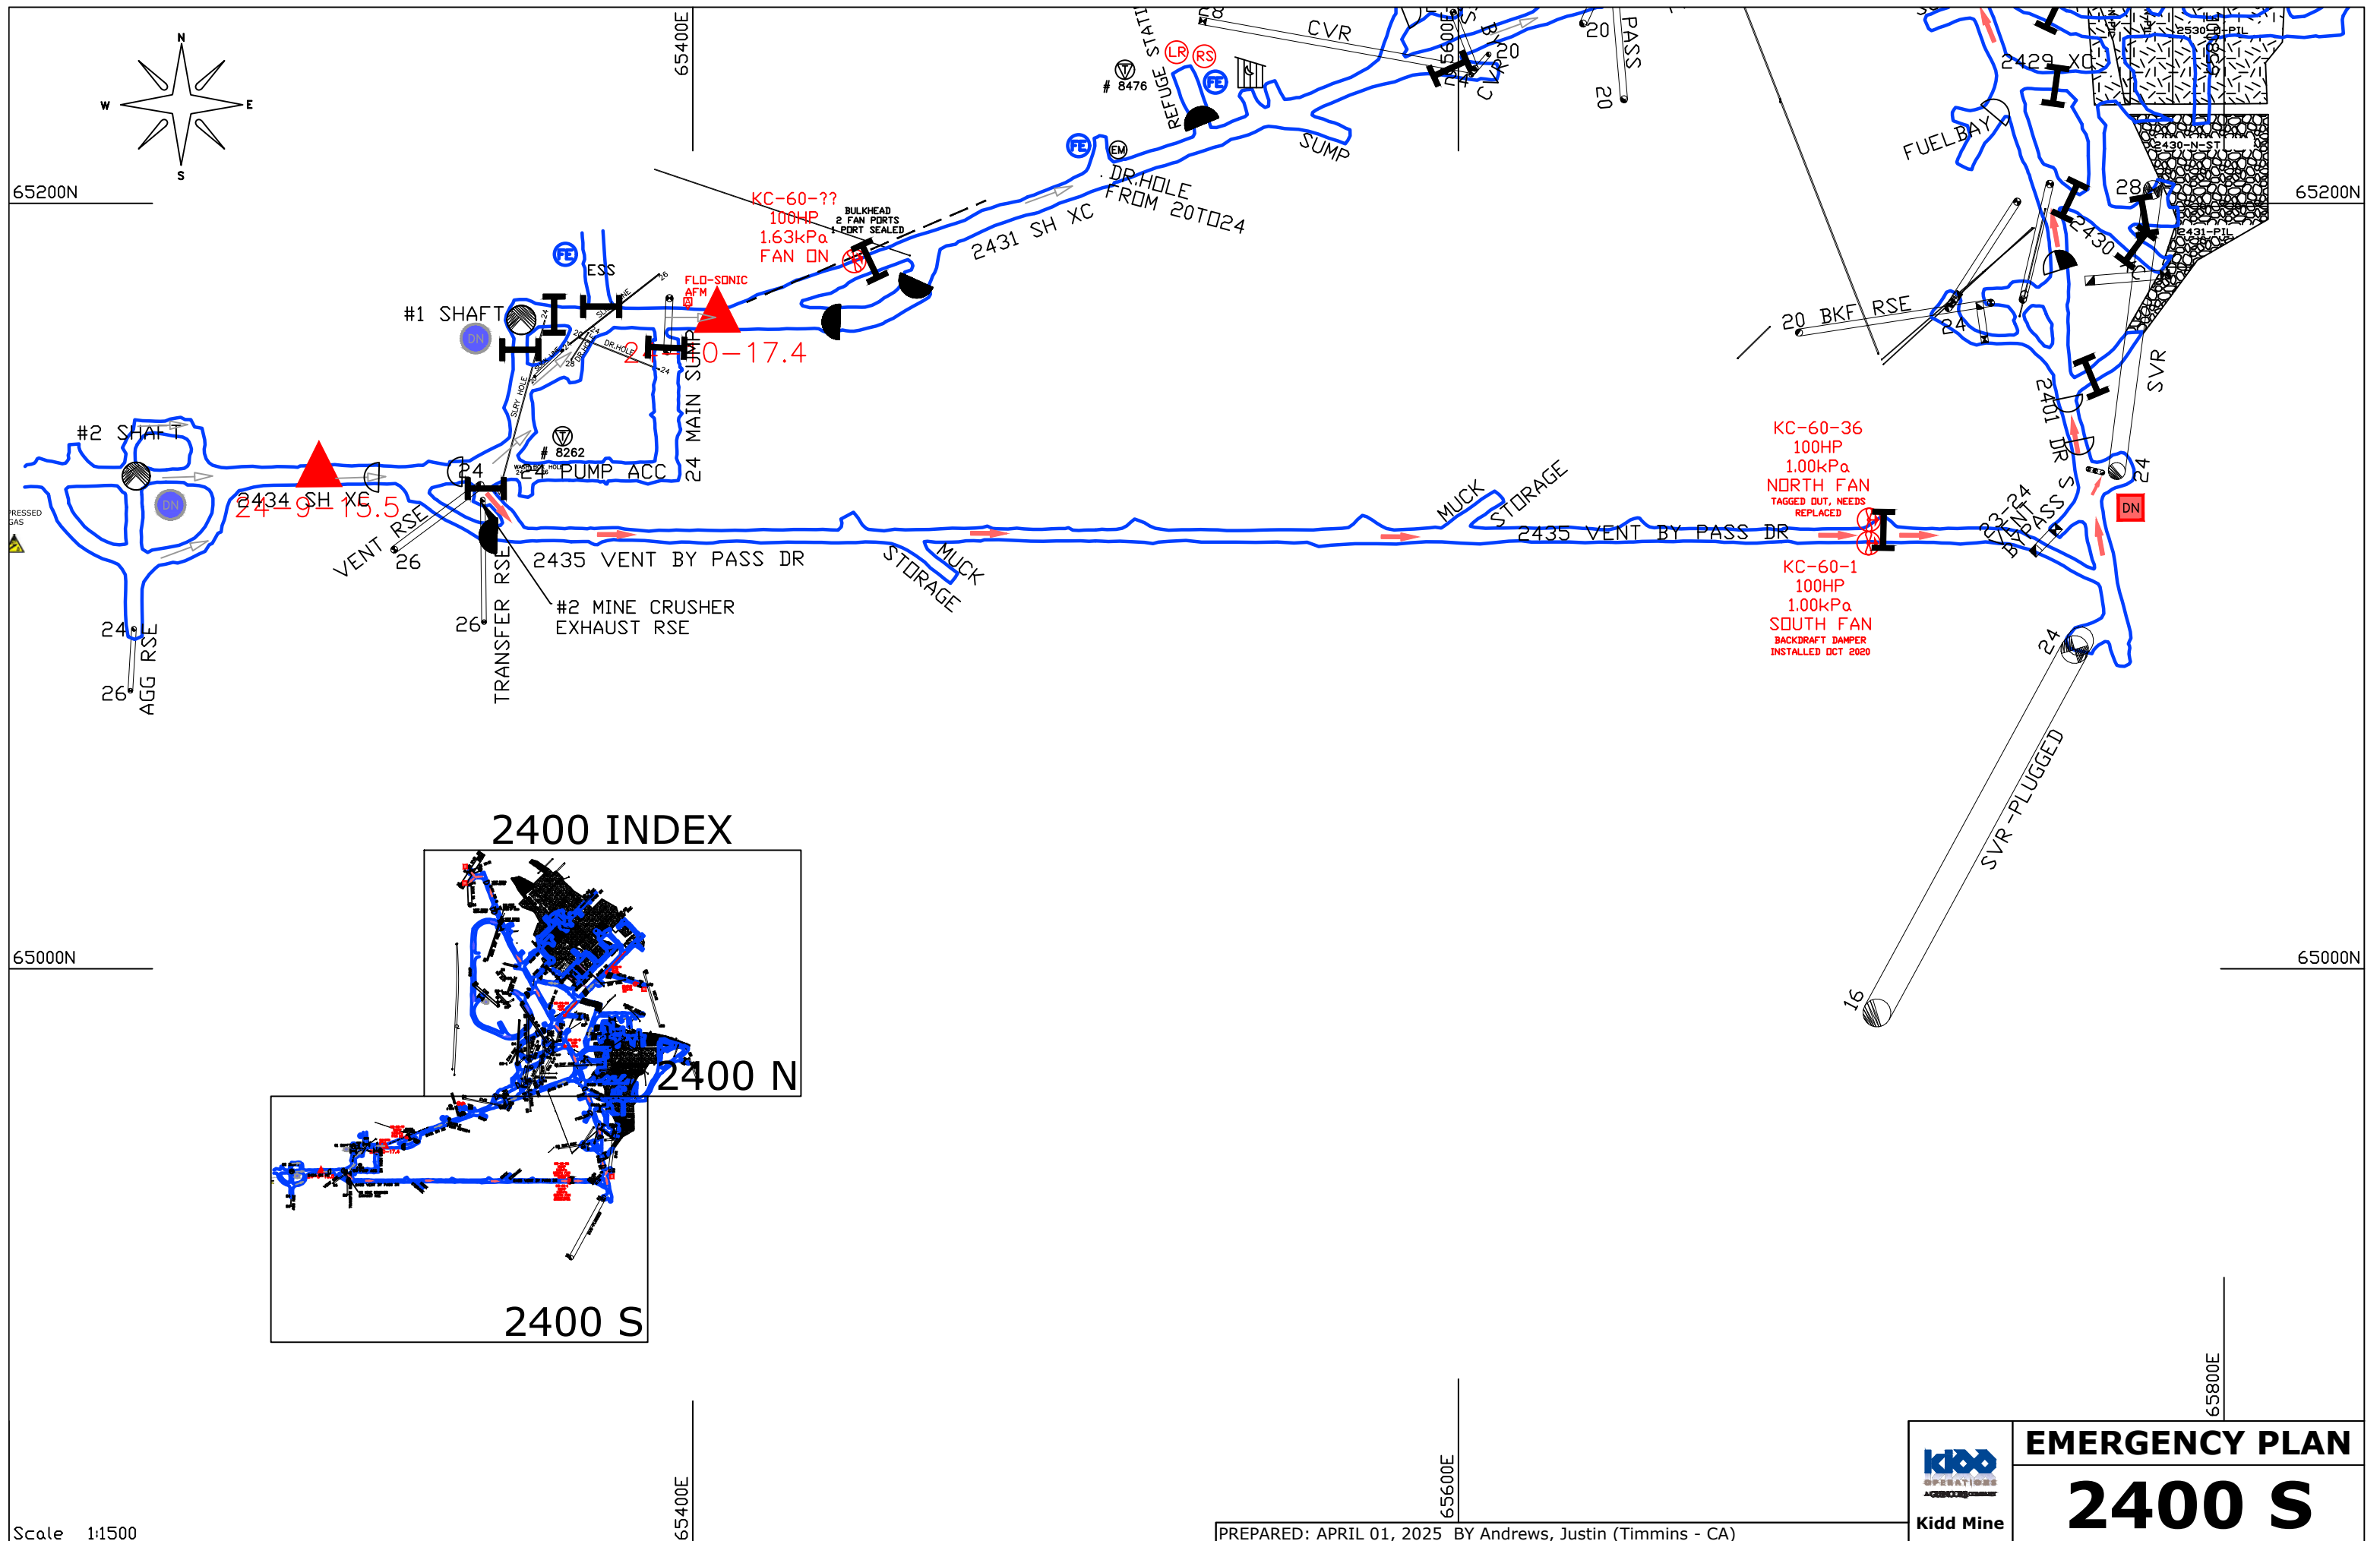




2400 INDEX

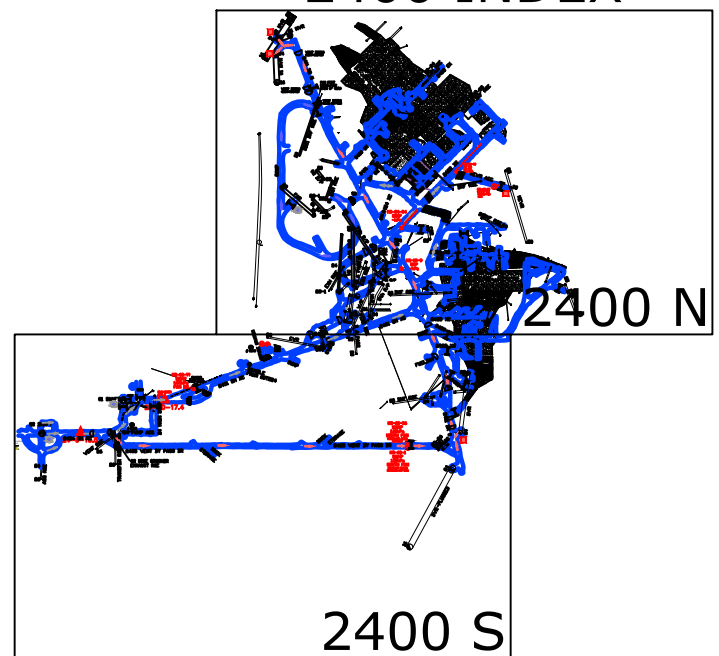



Scale 1:1500


PREPARED: APRIL 01, 2025 BY Andrews, Justin (Timmins - CA)

 Kidd Mine	EMERGENCY PLAN
	2400 S

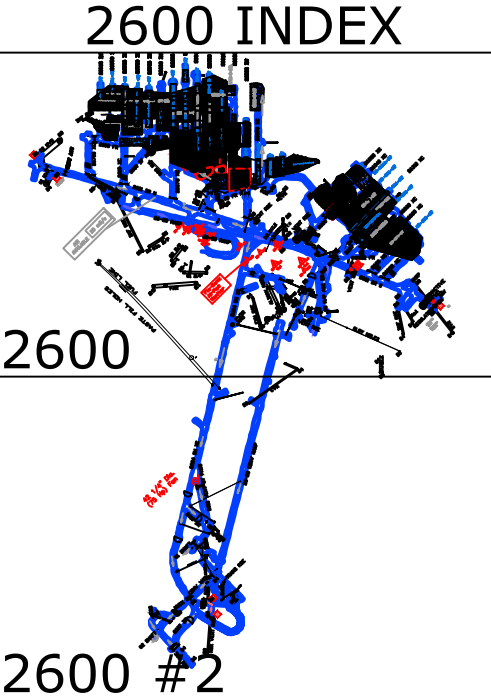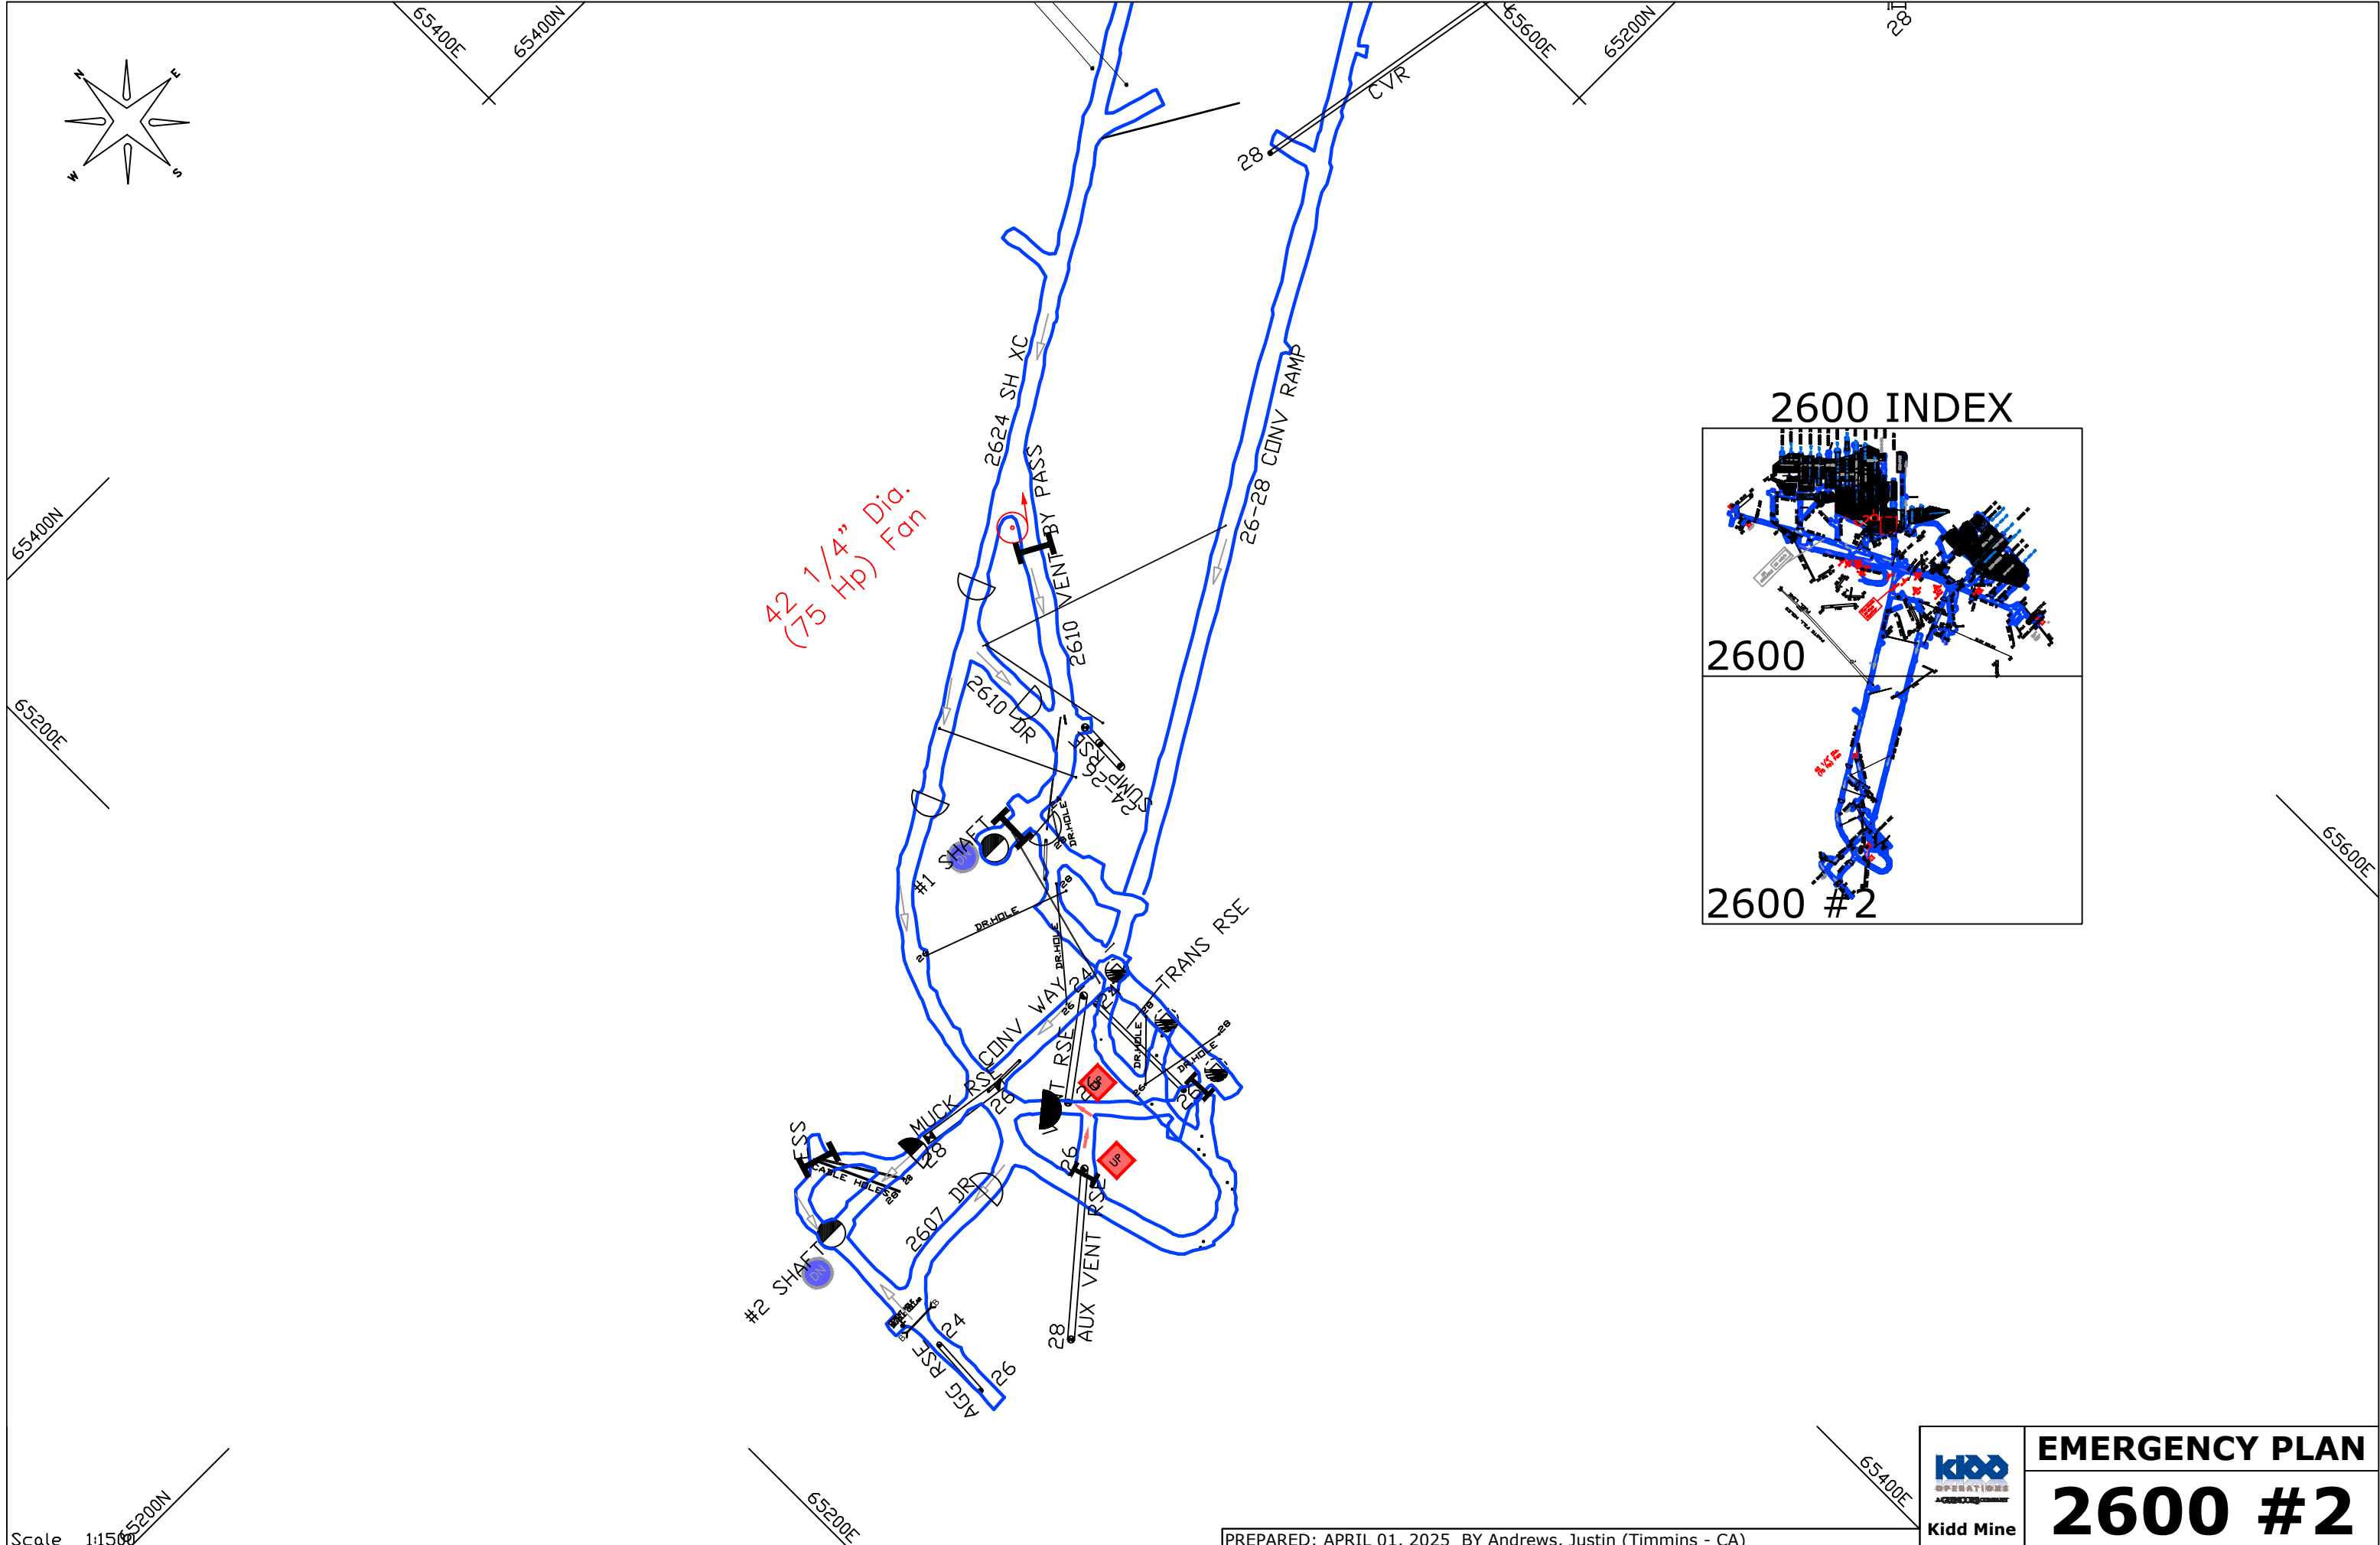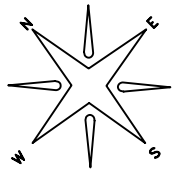

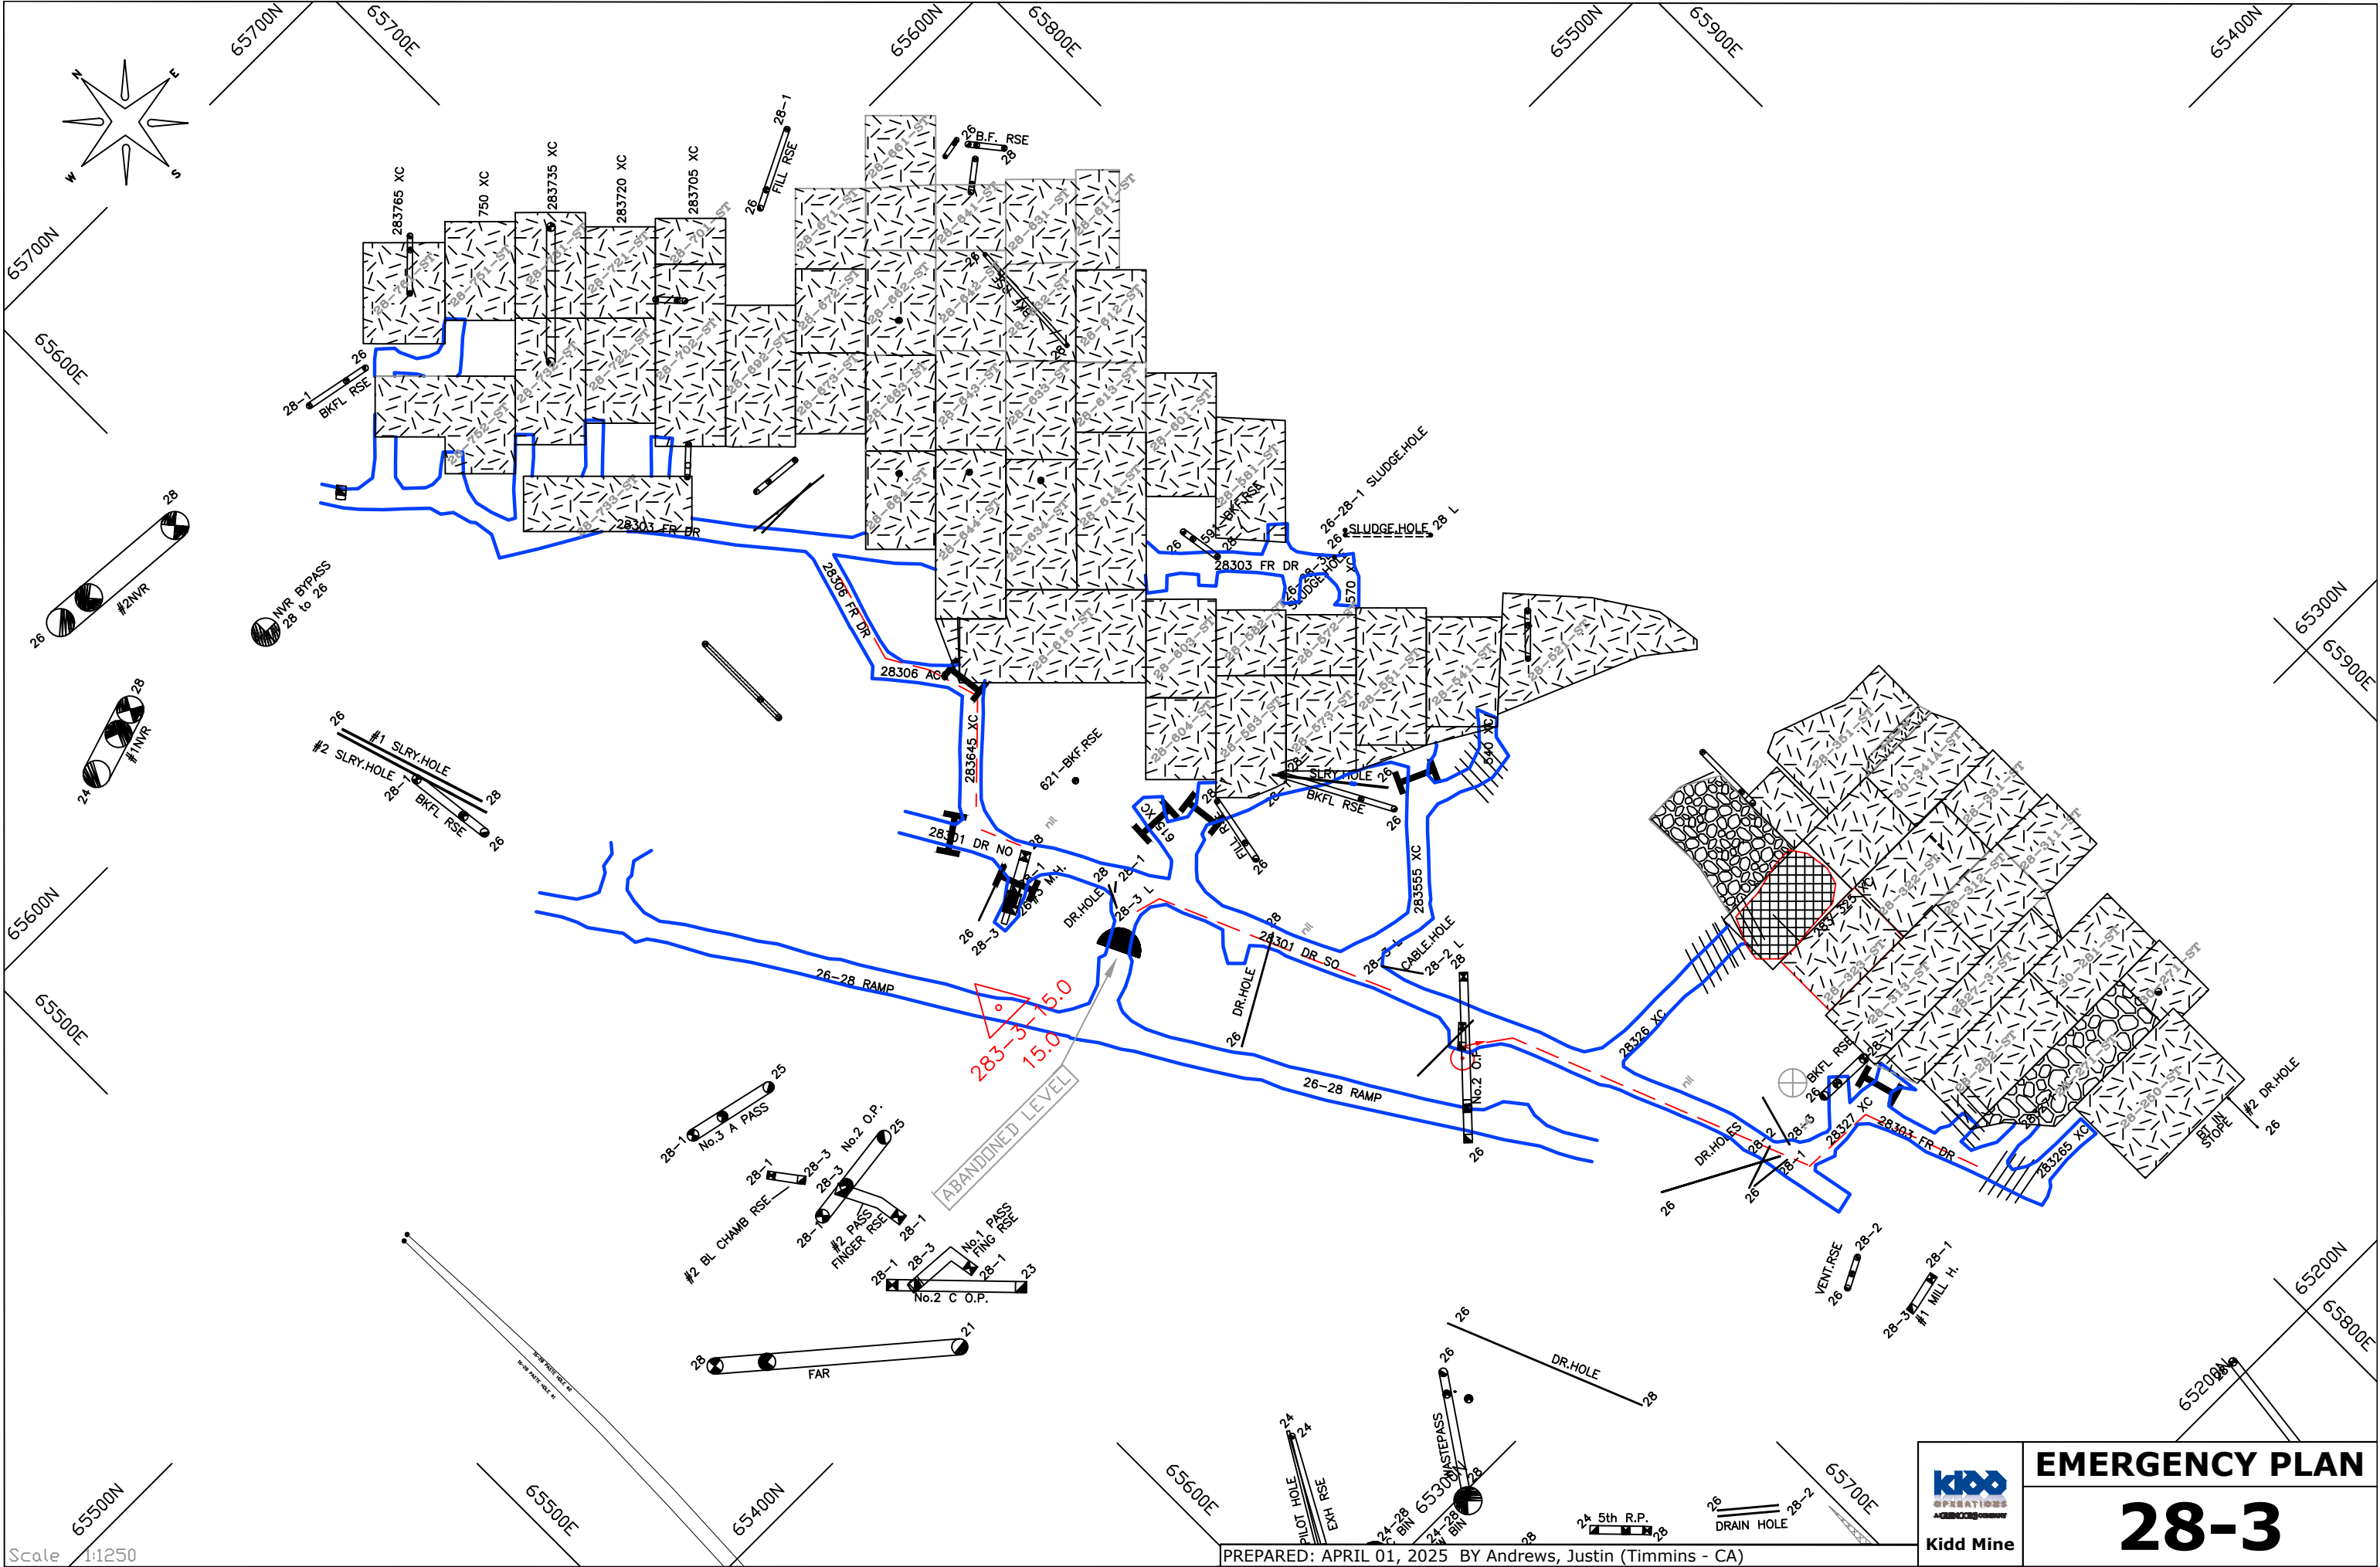

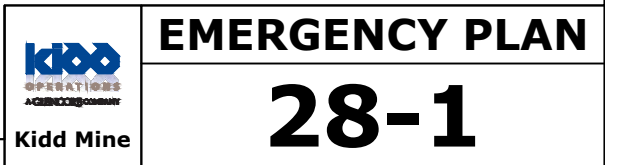

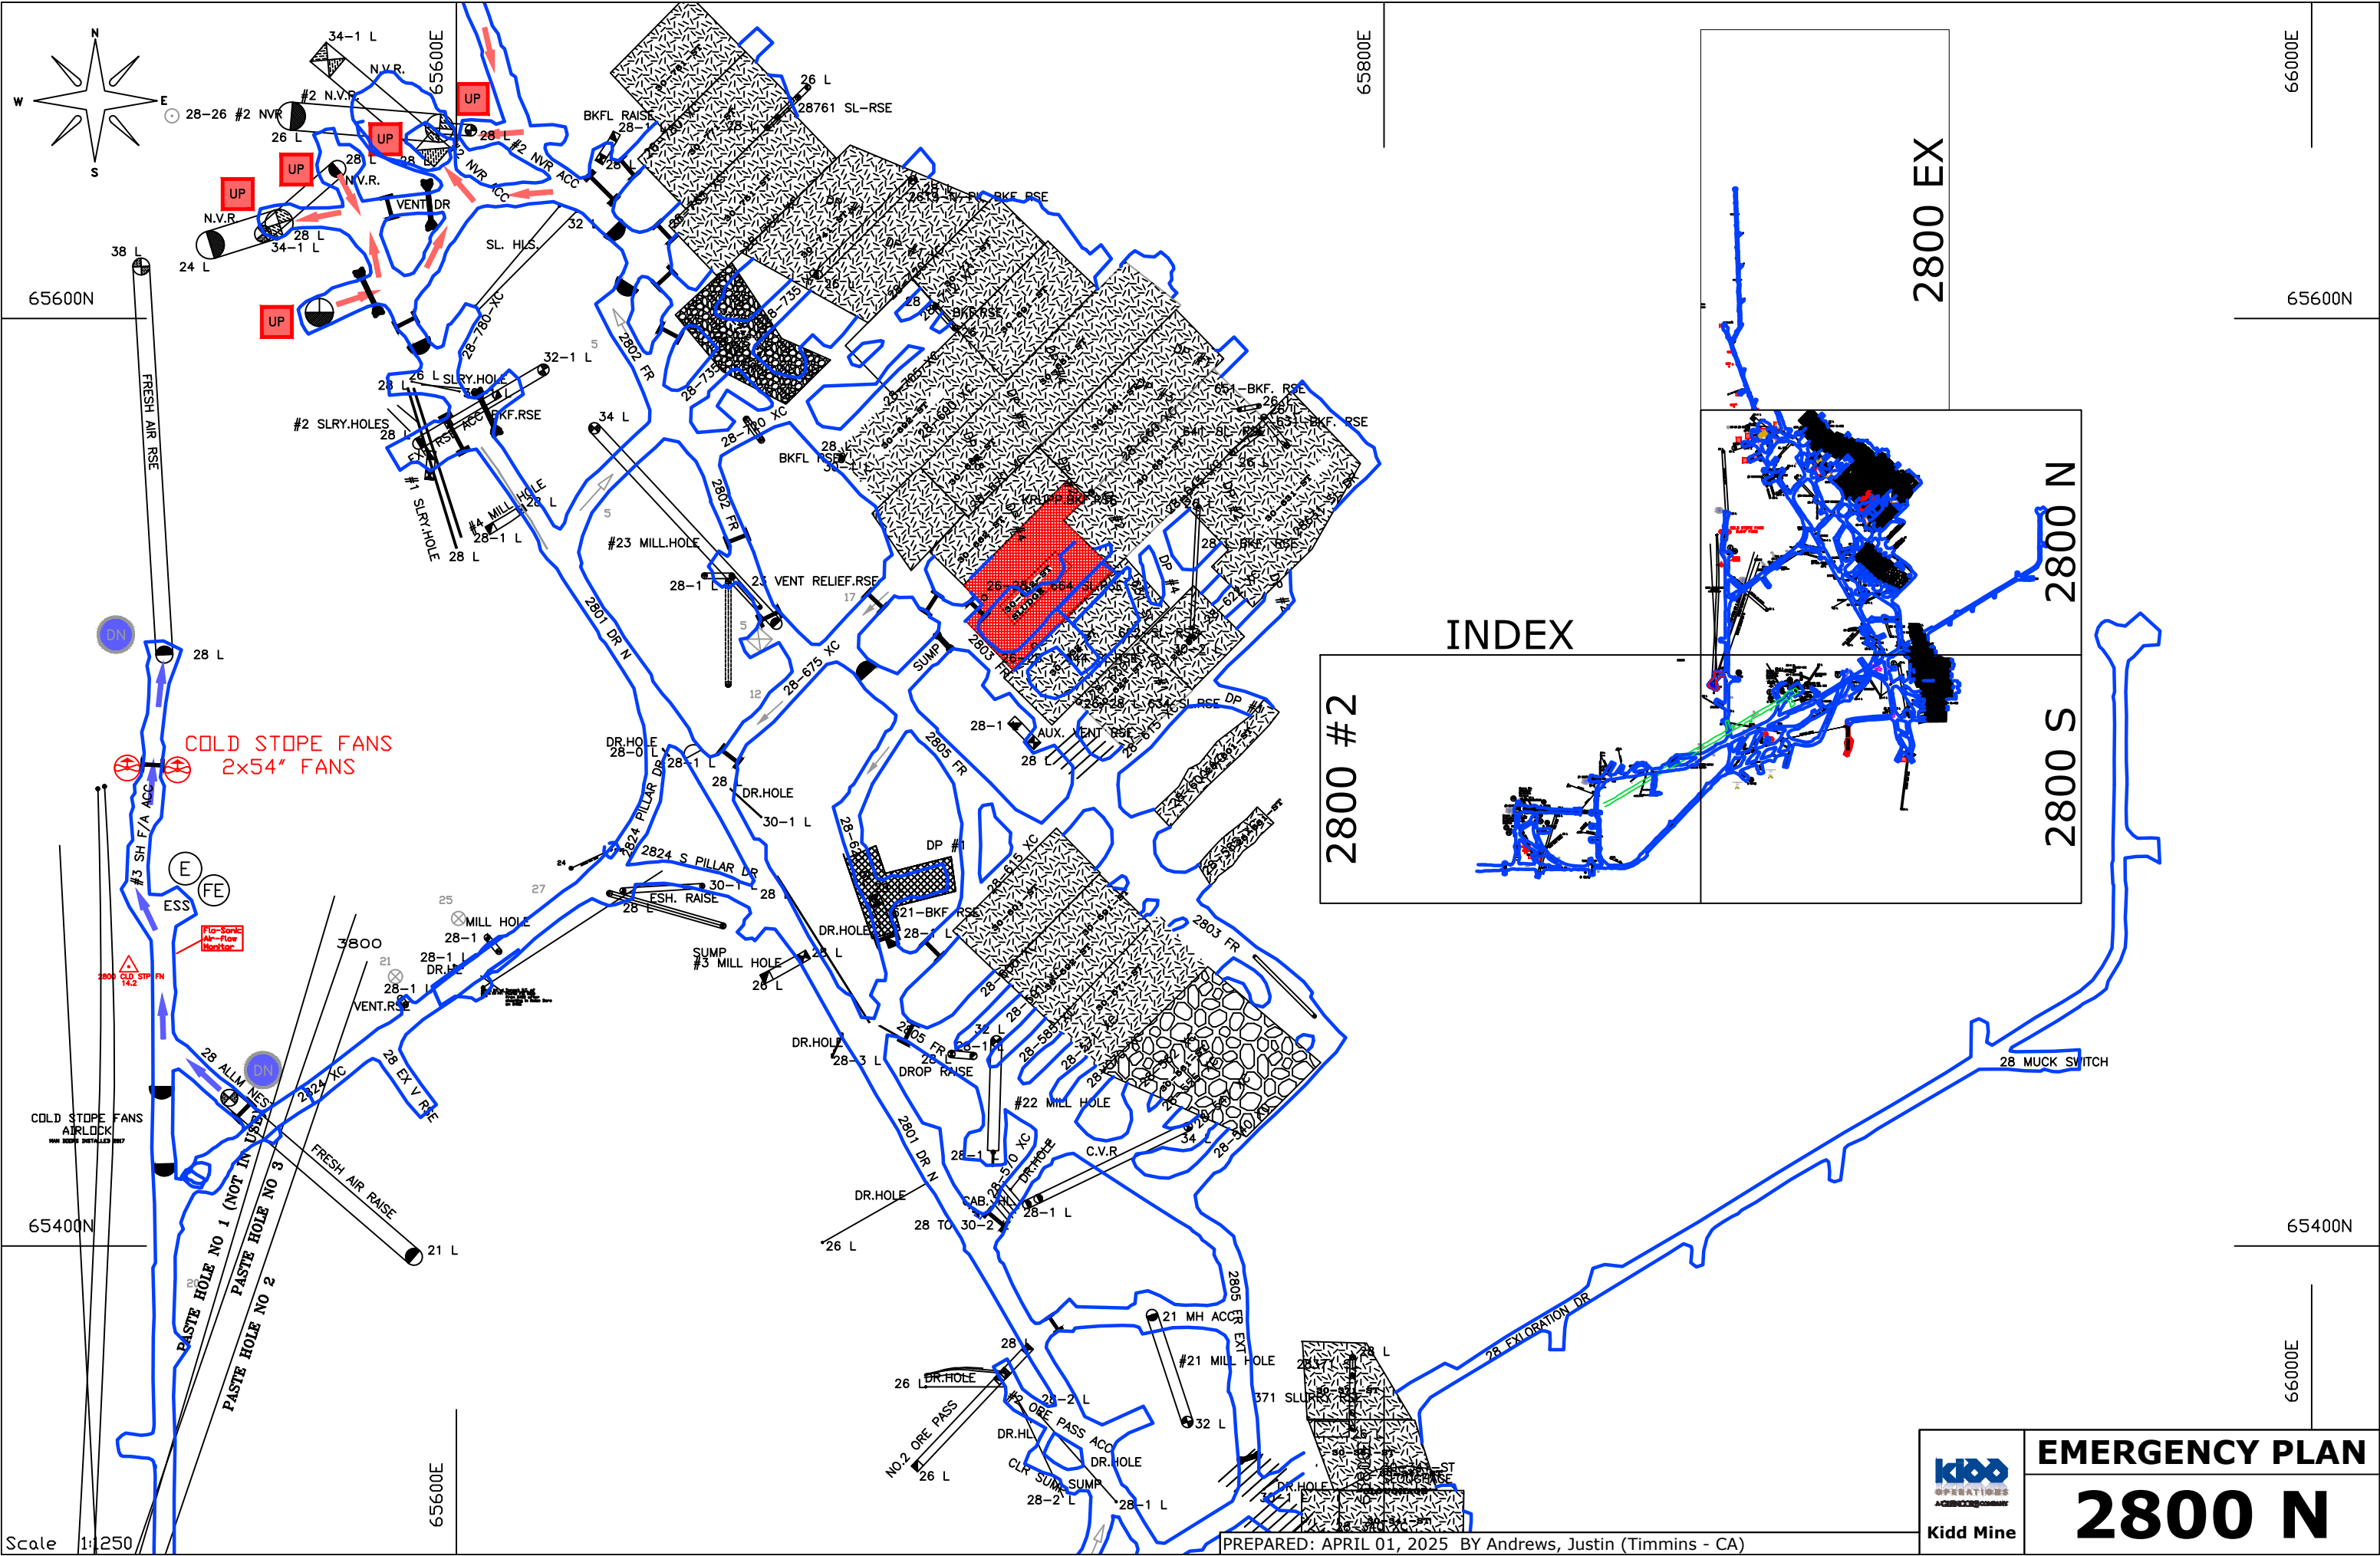

2800 #2

INDEX

2800 EX

2800 N



2800 S




Kidd Mine


EMERGENCY PLAN

2800 N

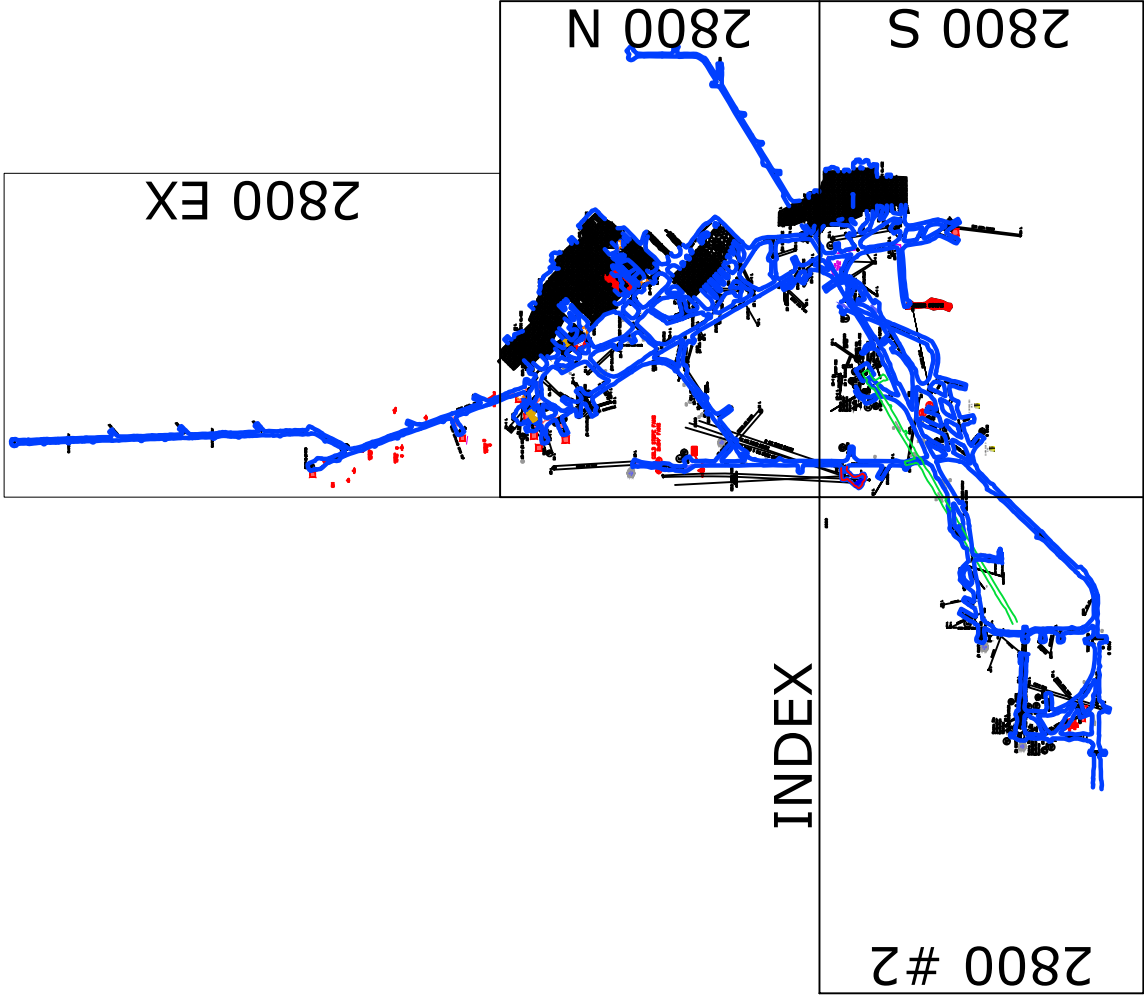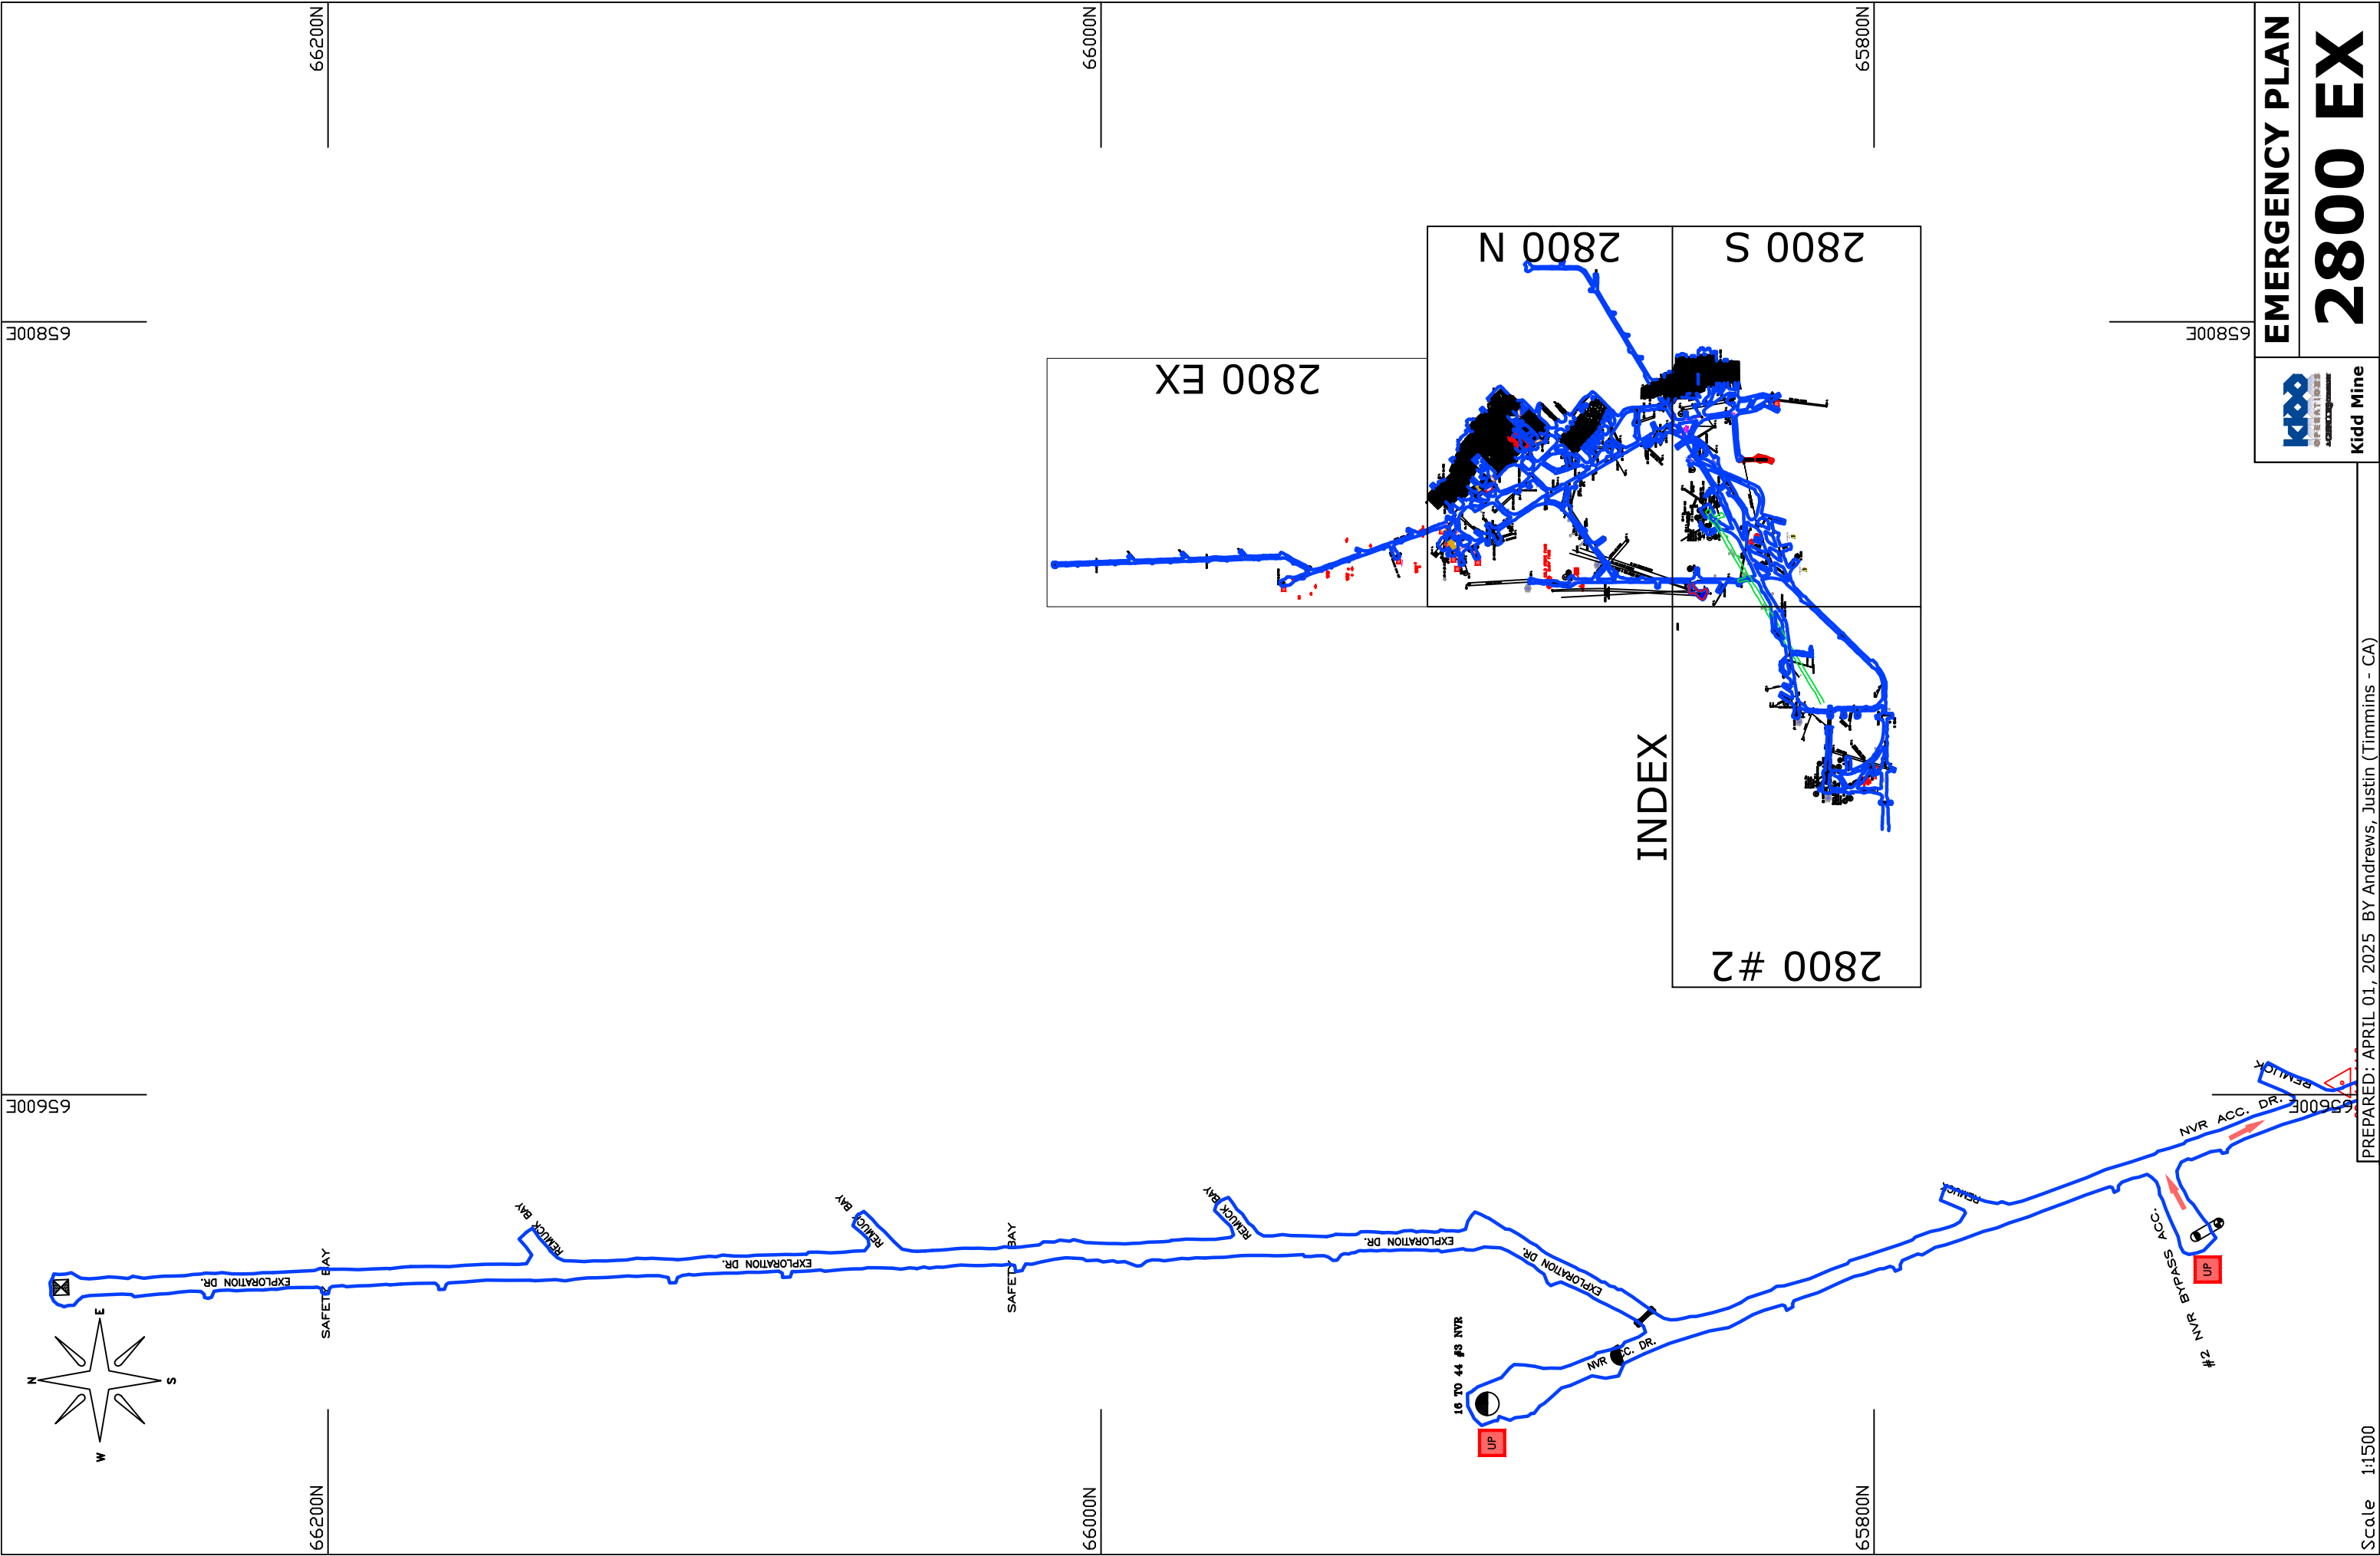

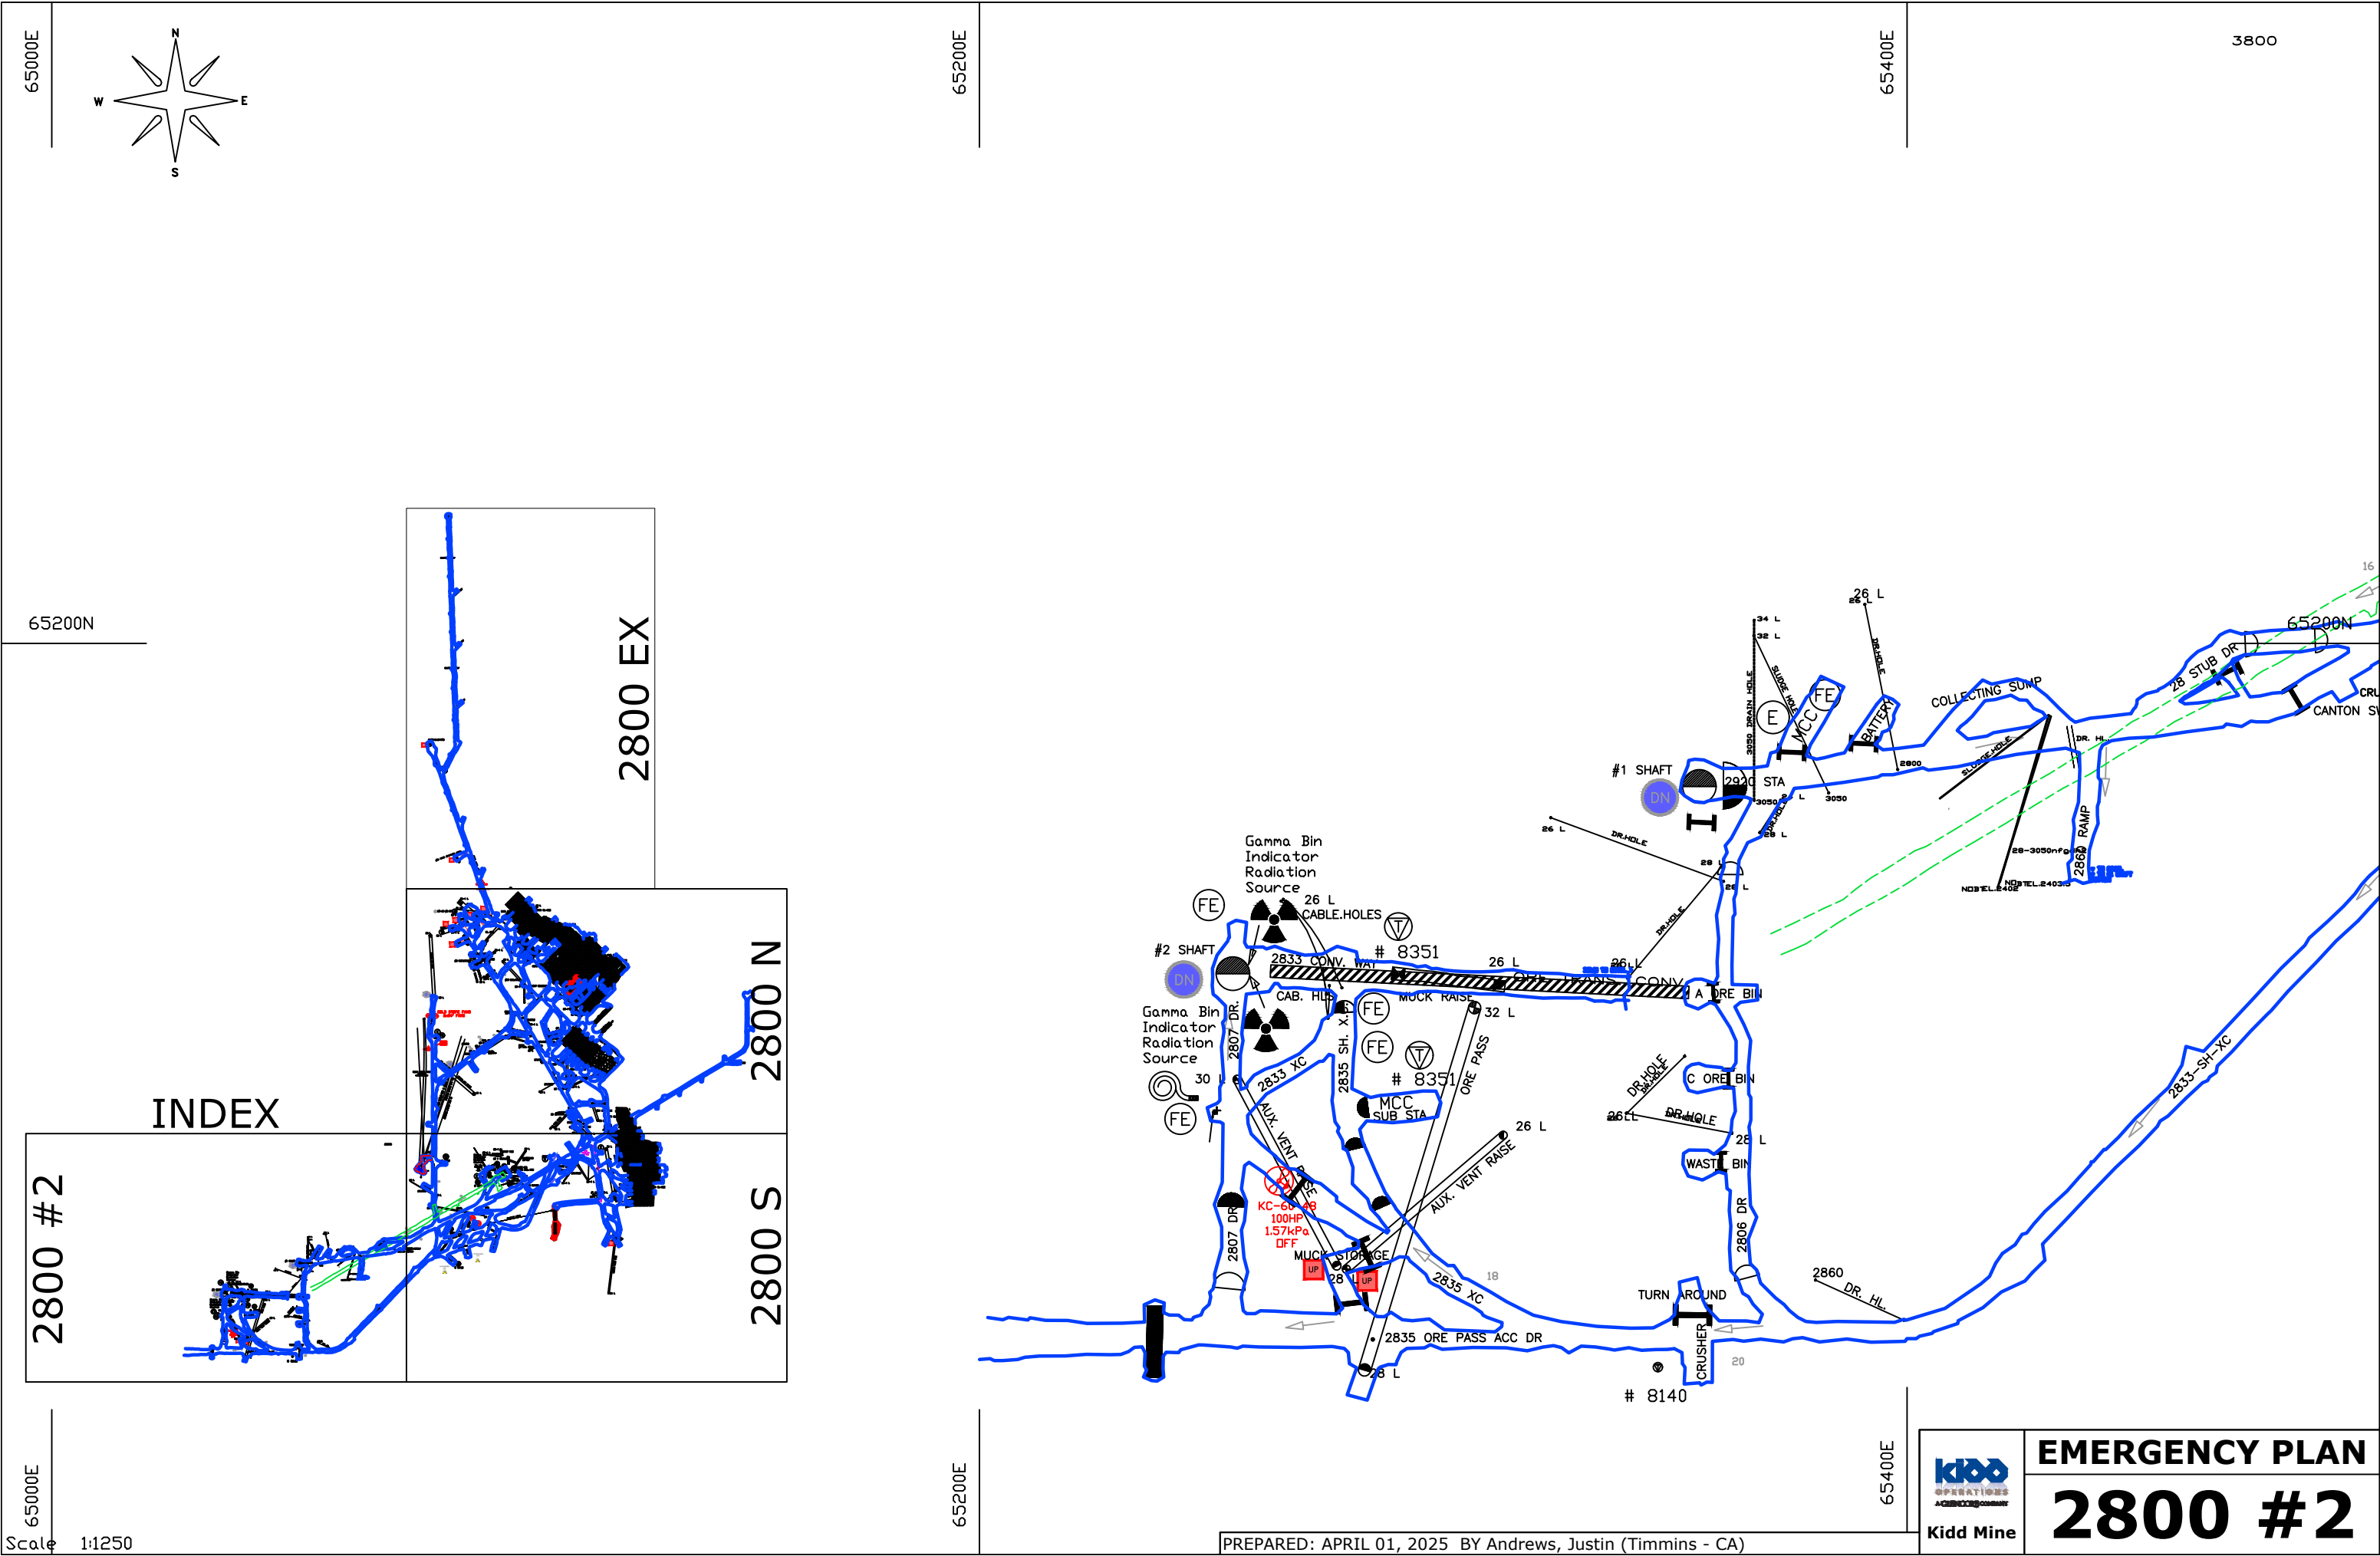

65000E

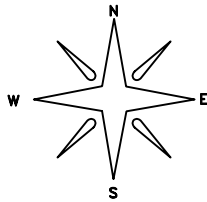

65200N

2800 EX

INDEX

2800 #2

2800 N

2800 S

65000E

Scale 1:1250

65200E

65200E

65400E

65400E

3800




Kidd Mine

EMERGENCY PLAN

2800 #2

PREPARED: APRIL 01, 2025 BY Andrews, Justin (Timmins - CA)

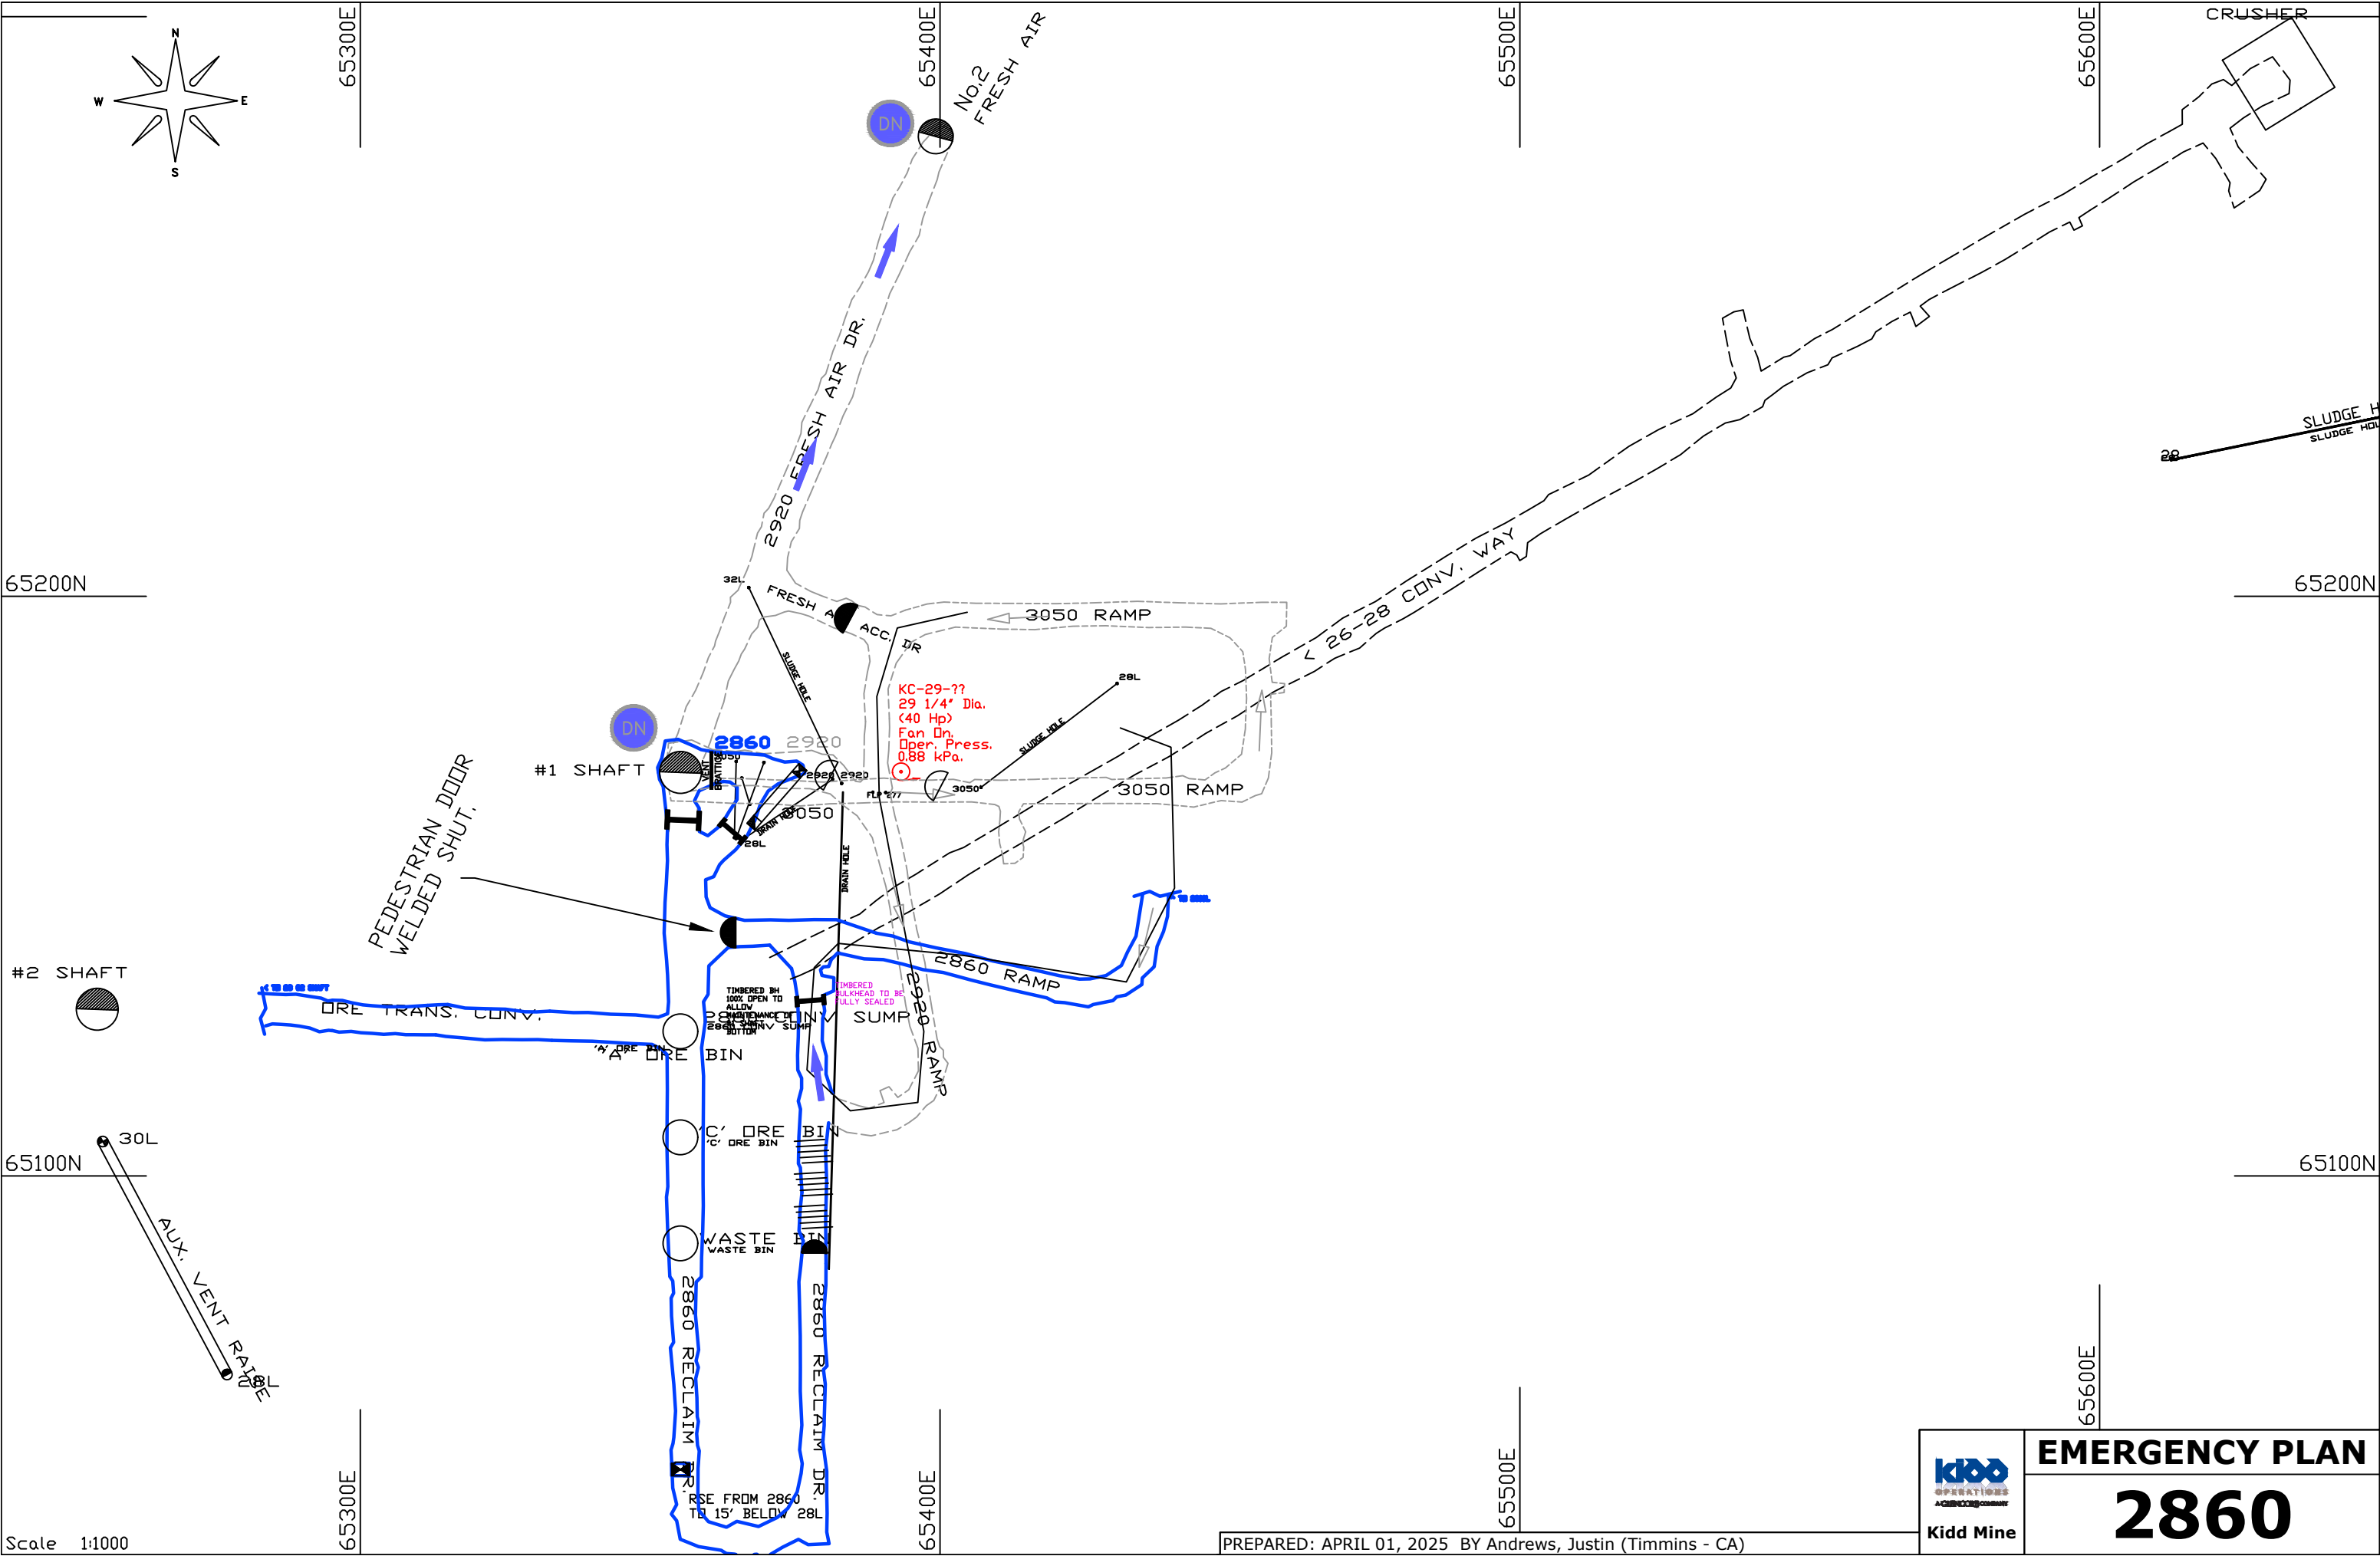

Scale 1:1000

PREPARED: APRIL 01, 2025 BY Andrews, Justin (Timmins - CA)

 Kidd Mine	EMERGENCY PLAN
	2860



