

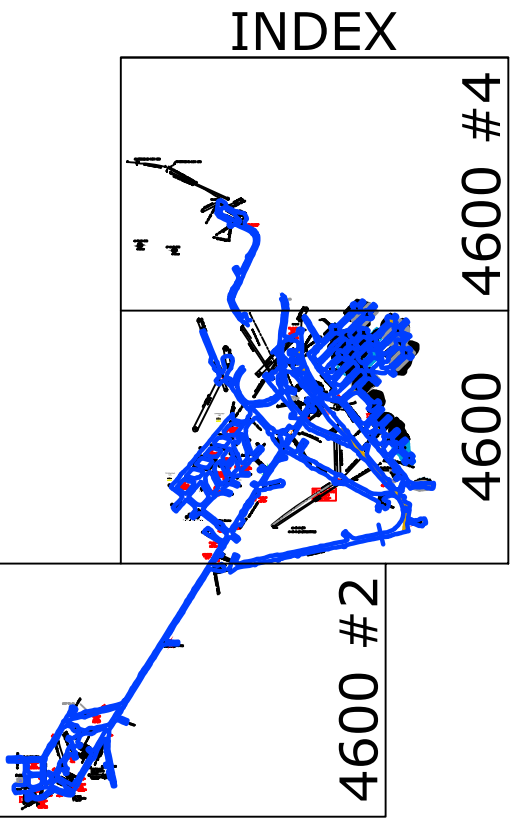
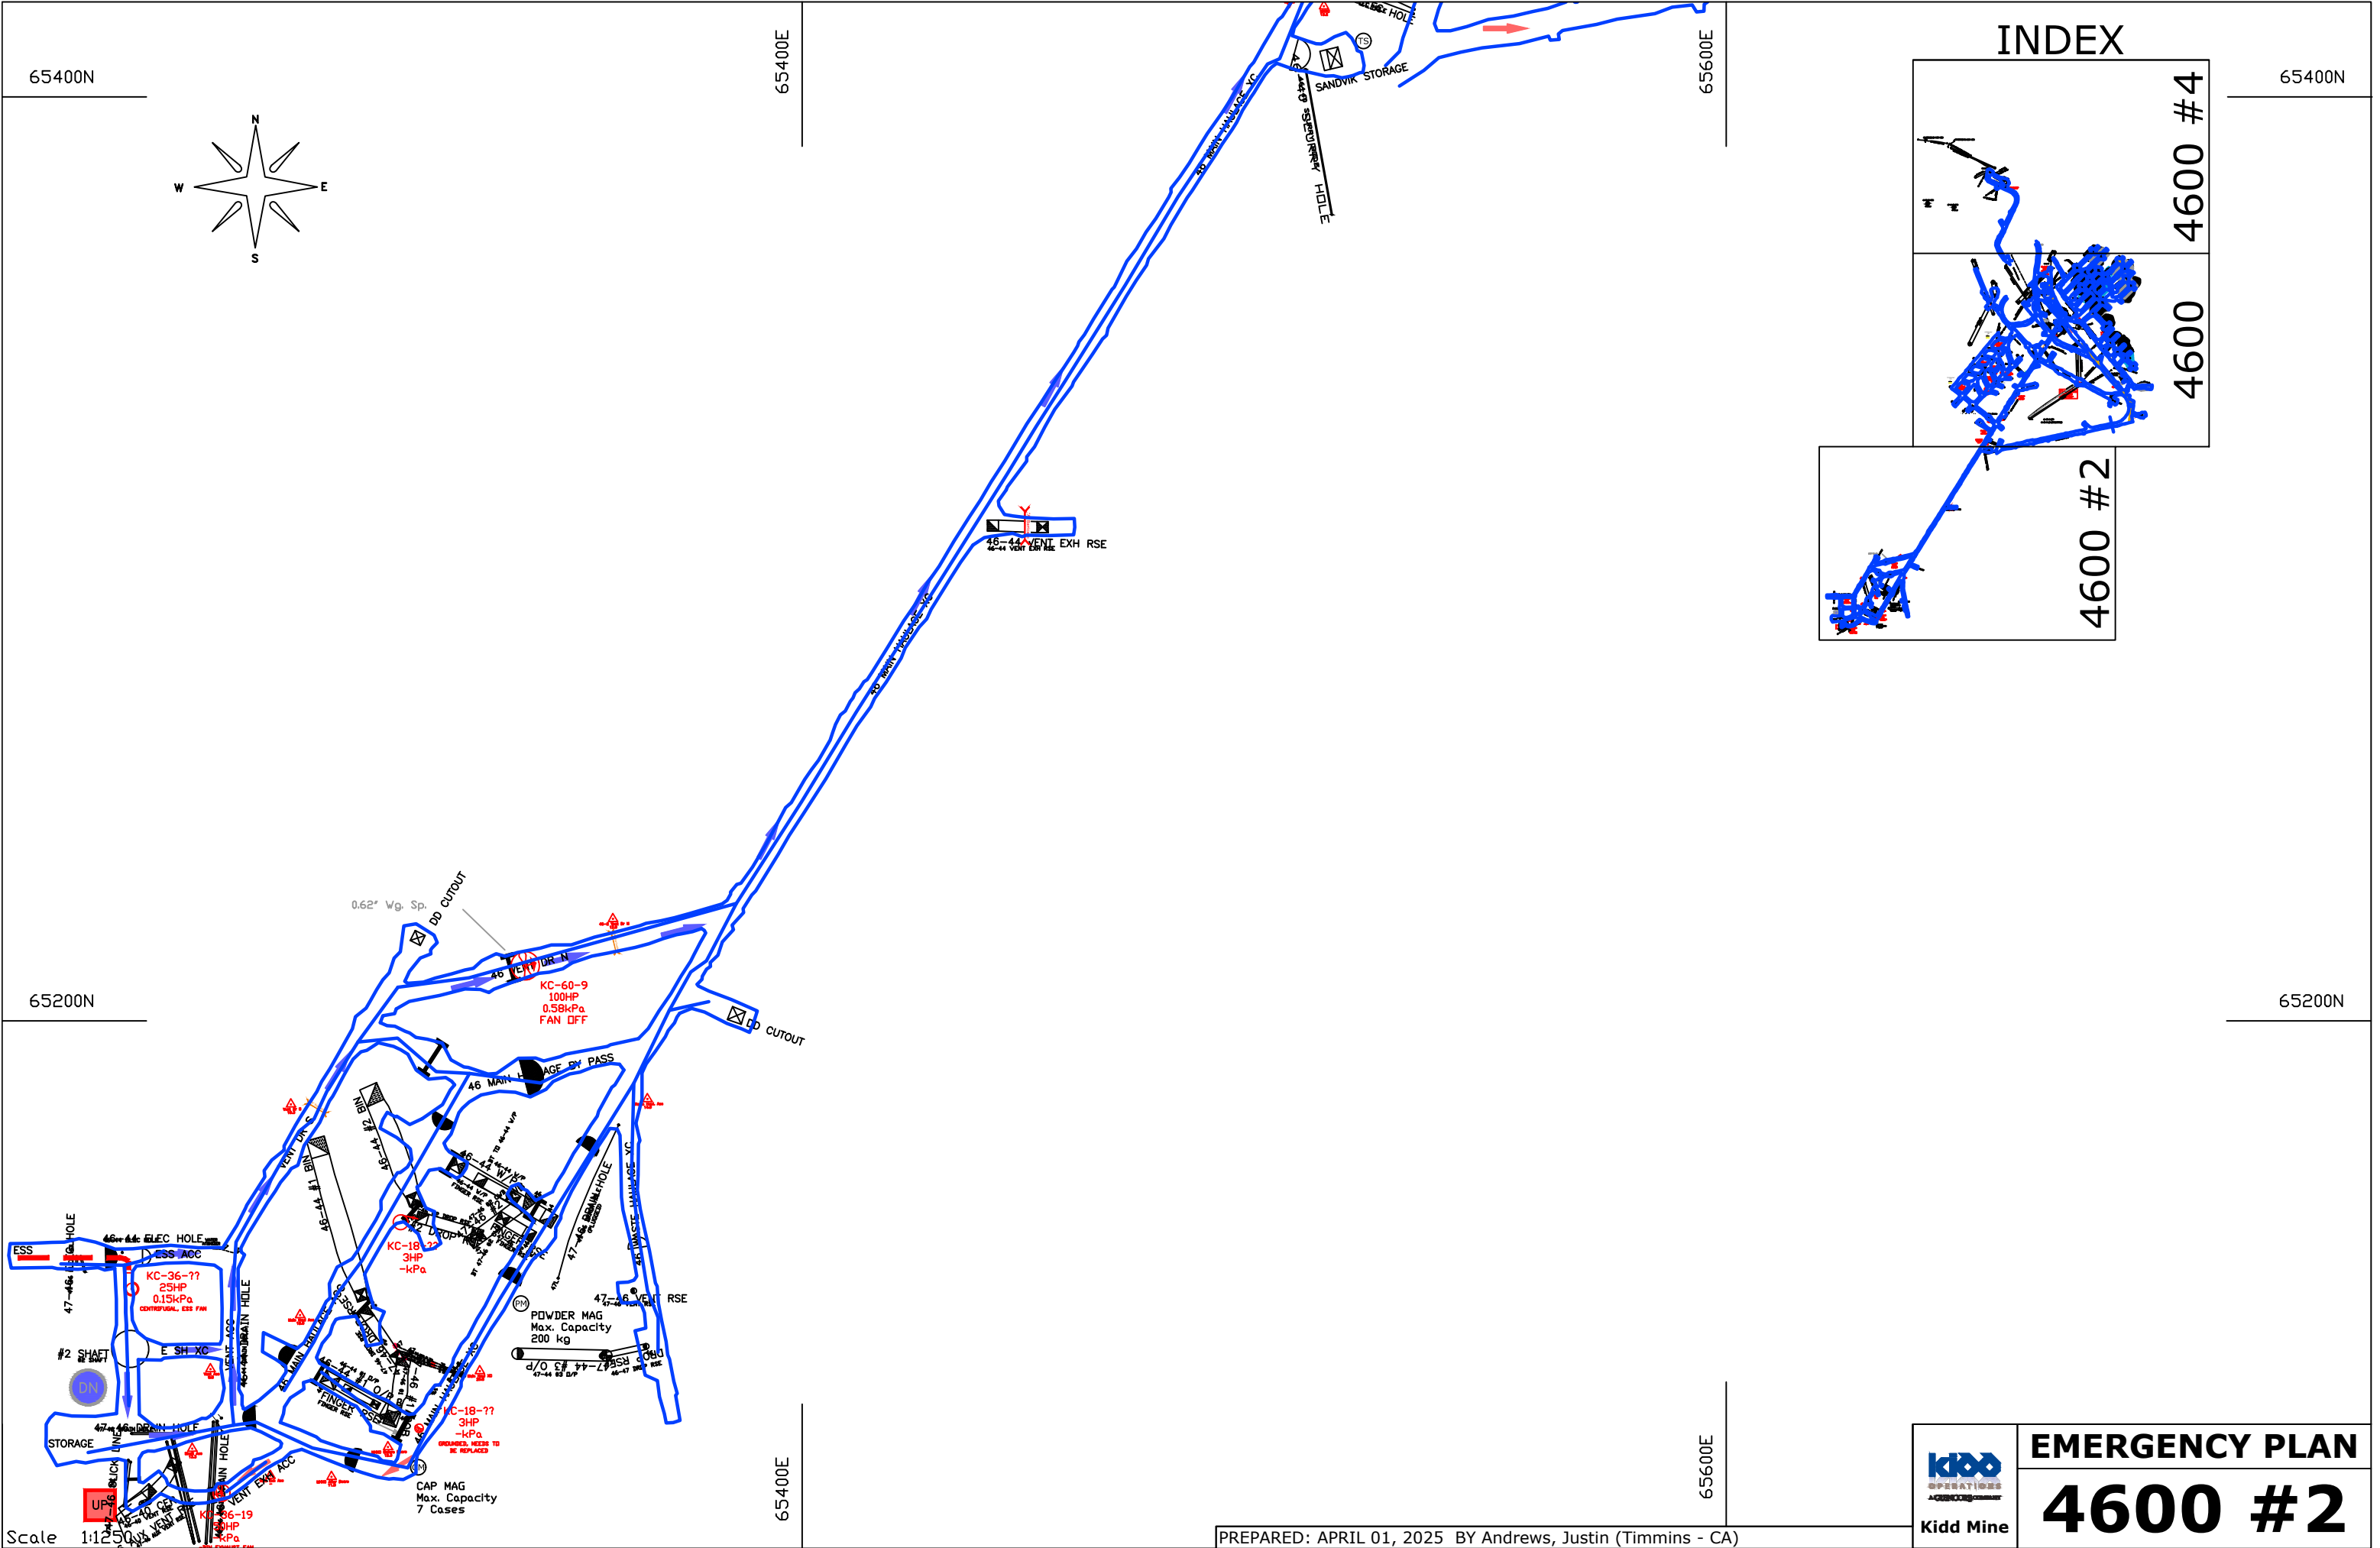


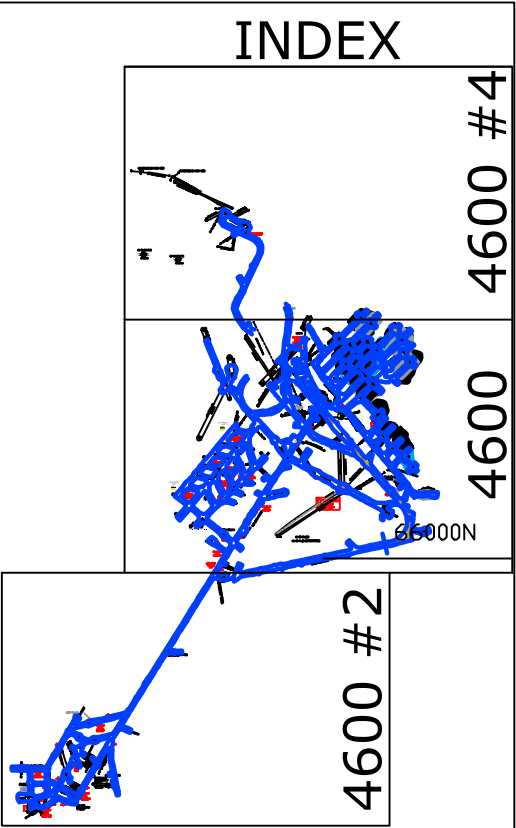

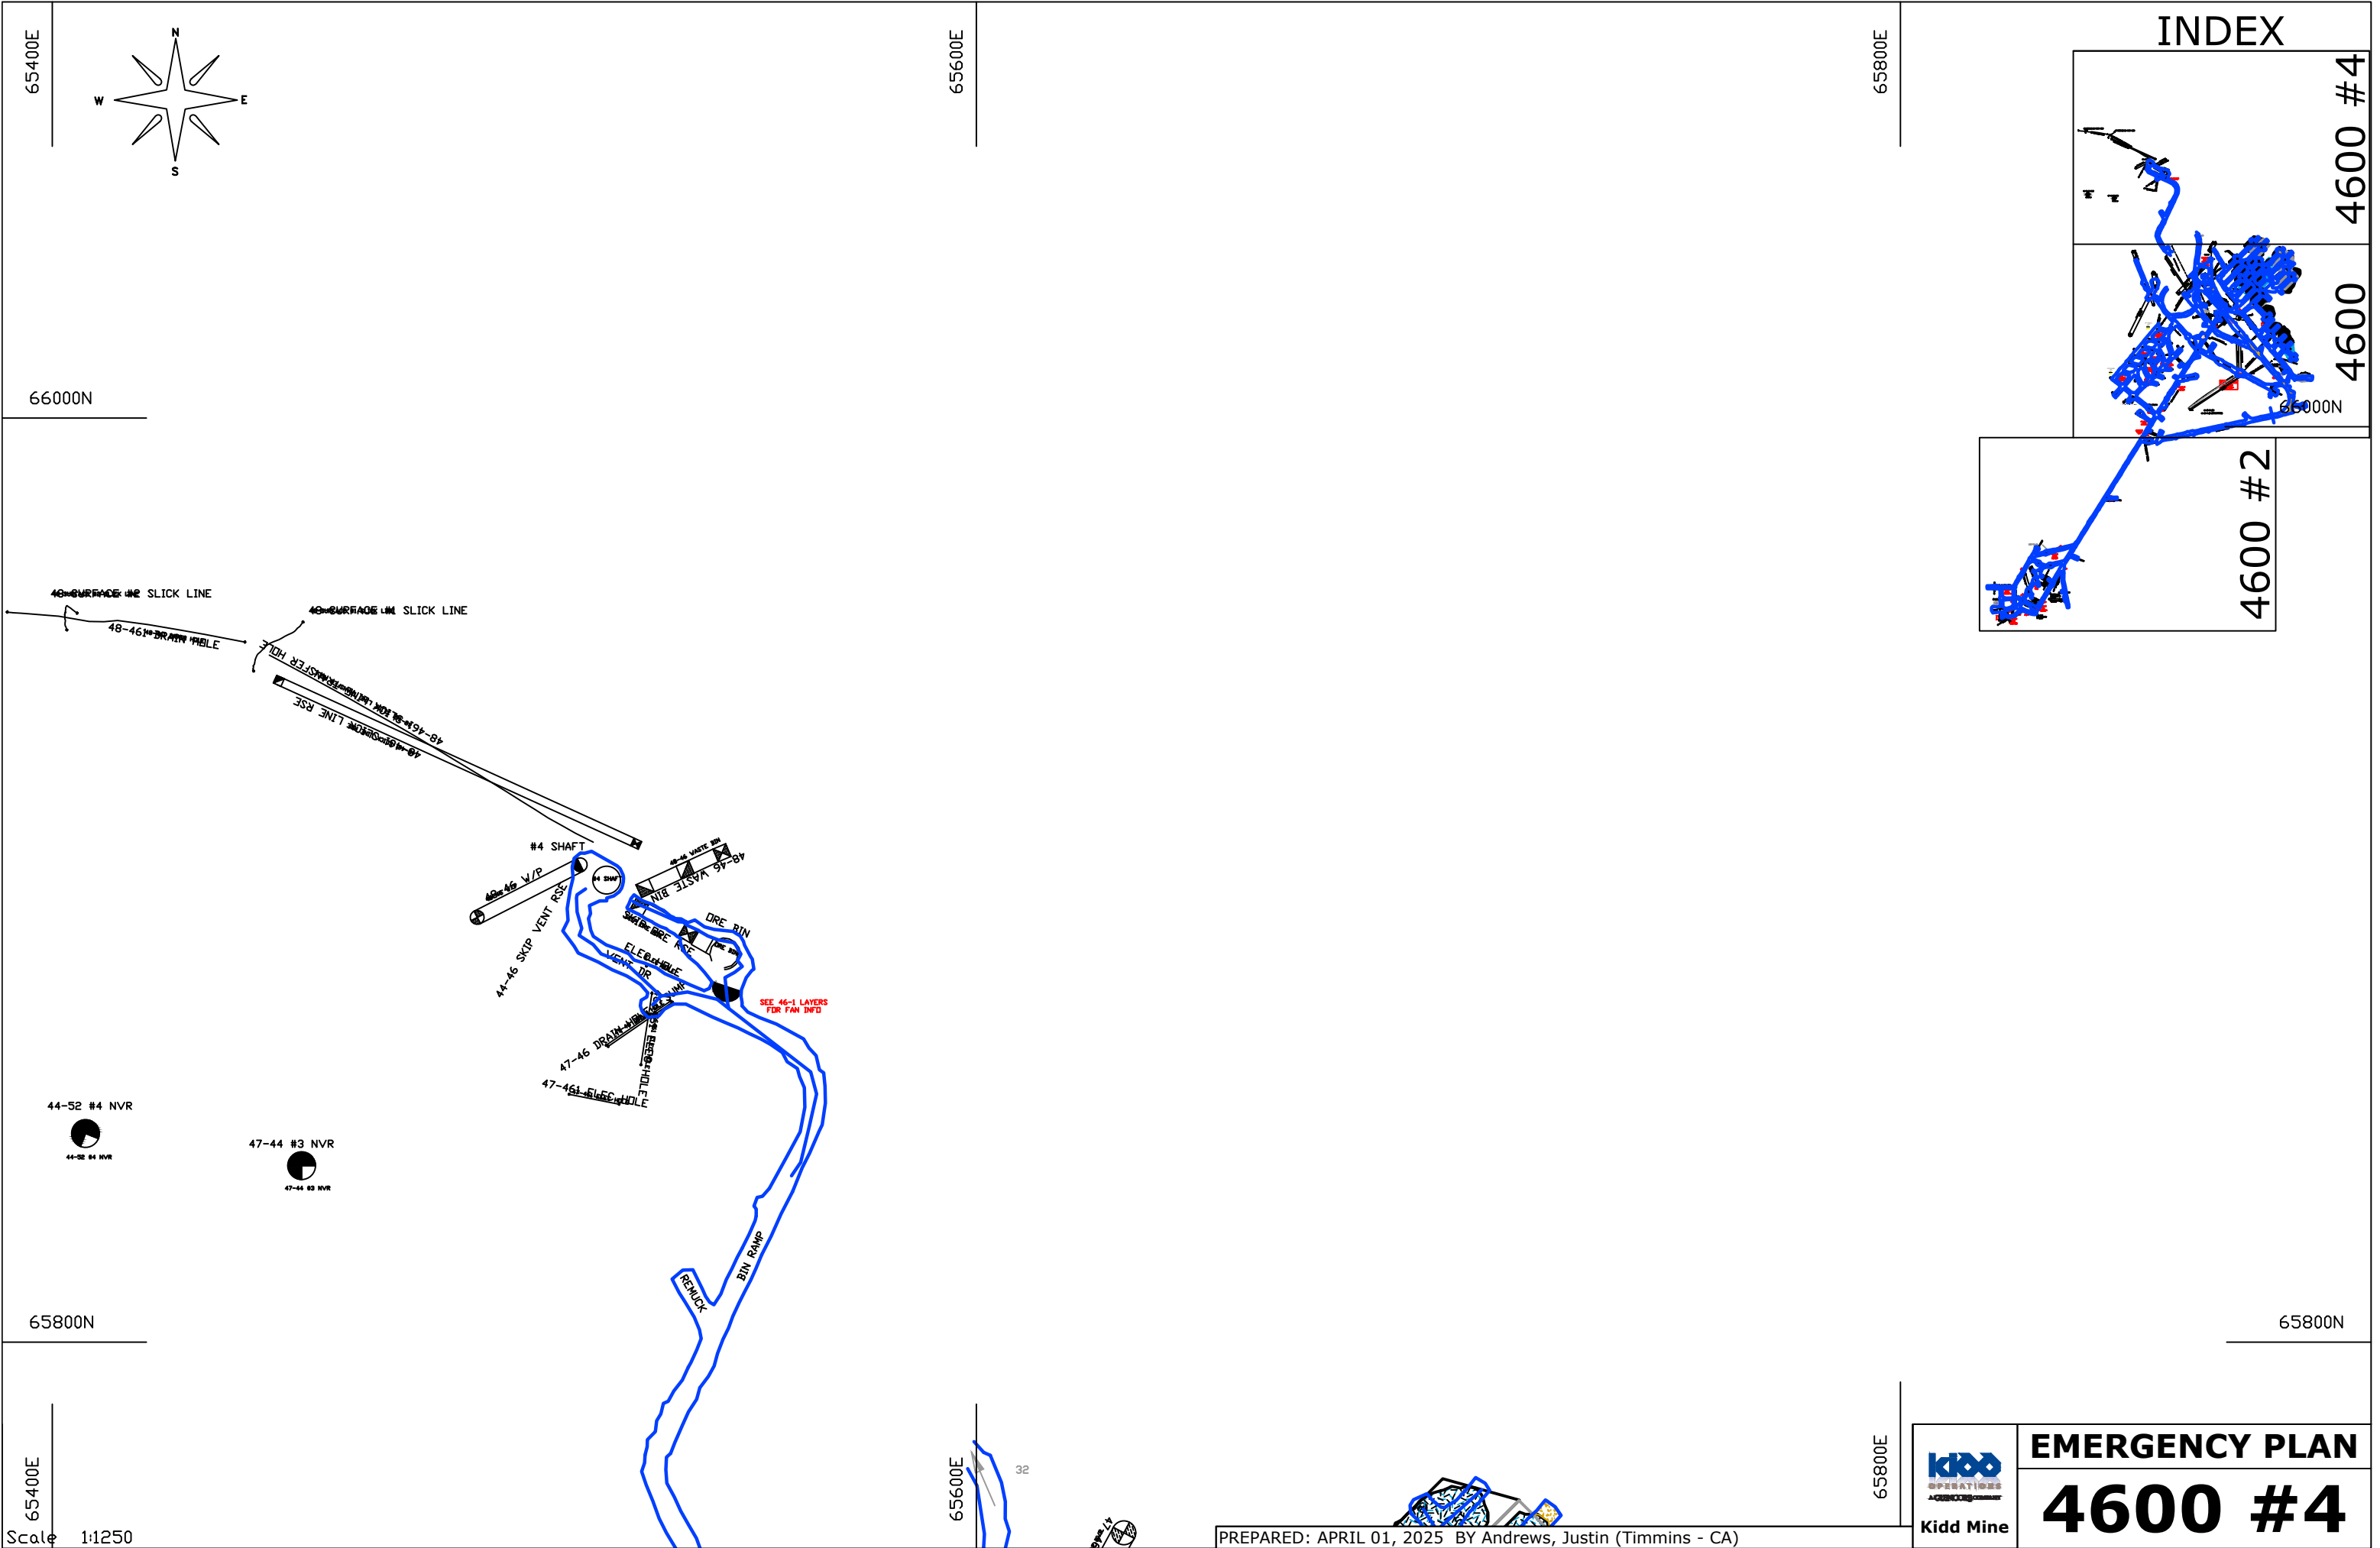


65400E
65800N
Scale 1:1250

65600E
32

PREPARED: APRIL 01, 2025 BY Andrews, Justin (Timmins - CA)

65800E
Kidd Mine

EMERGENCY PLAN
4600 #4

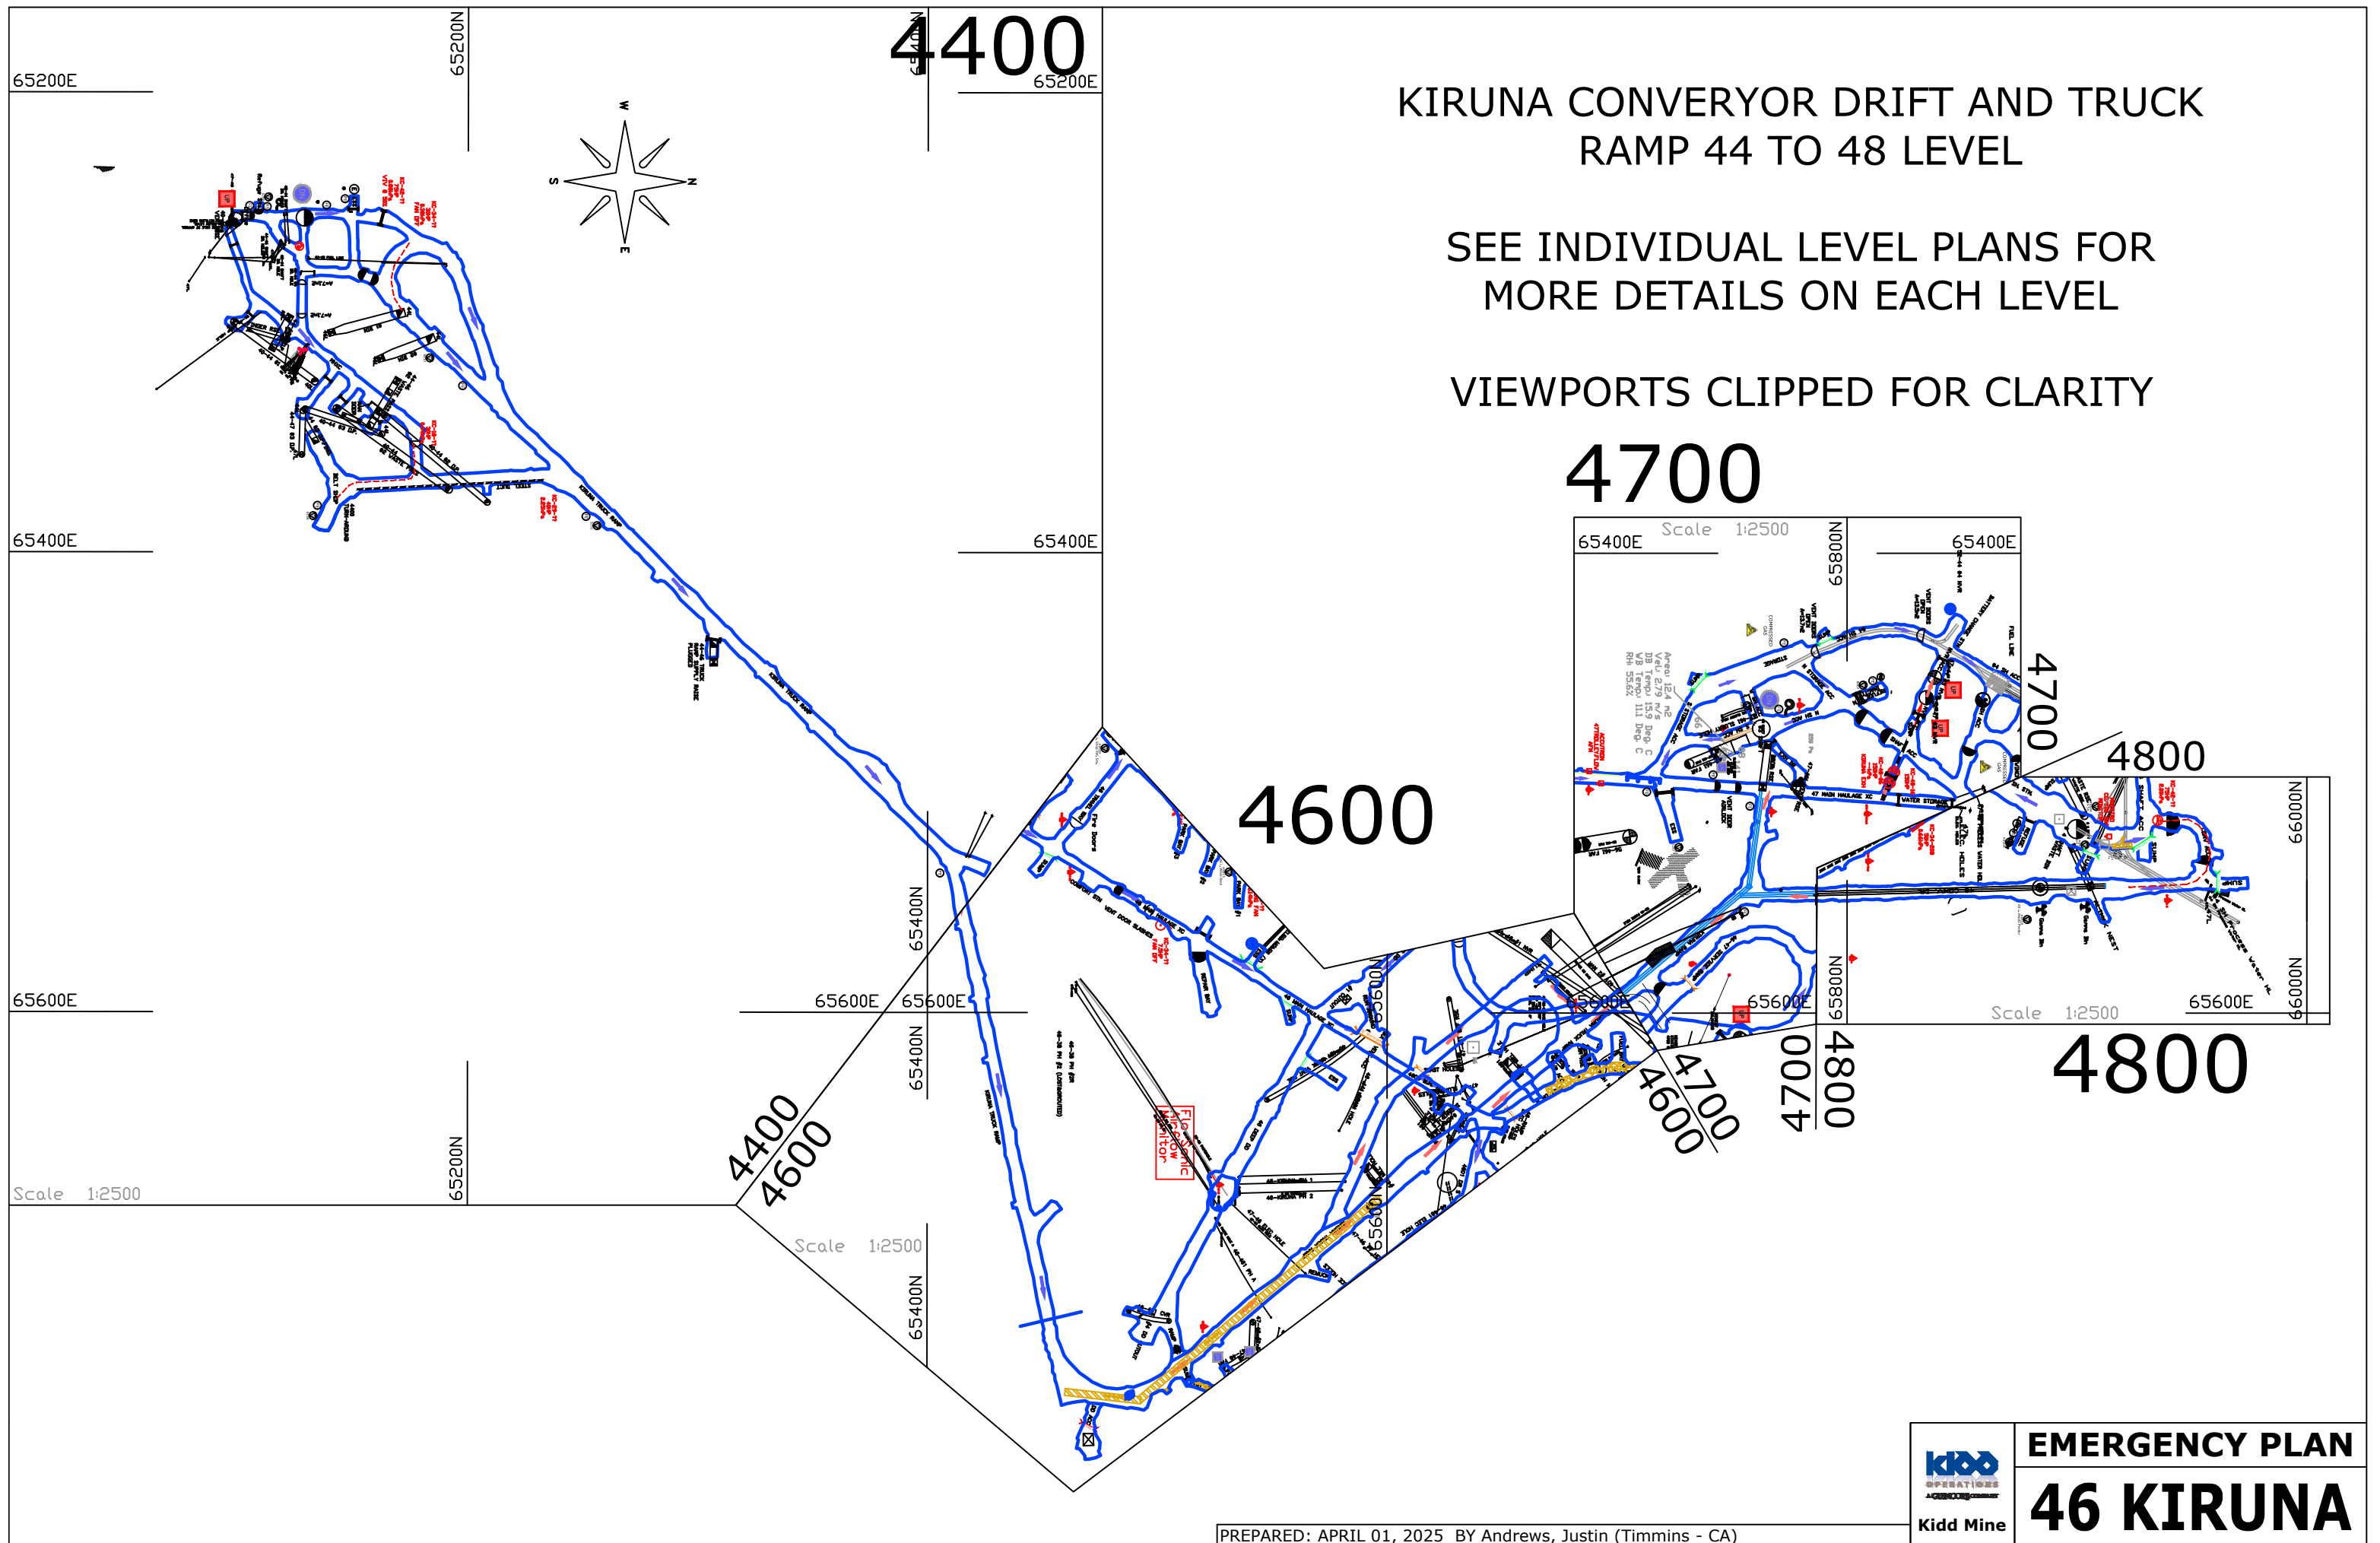

KIRUNA CONVERYOR DRIFT AND TRUCK
RAMP 44 TO 48 LEVEL

SEE INDIVIDUAL LEVEL PLANS FOR
MORE DETAILS ON EACH LEVEL

VIEWPORTS CLIPPED FOR CLARITY

4700

4800

4800

4400
4600


4600

4600

4700

4800

 Kidd Mine	EMERGENCY PLAN
	46 KIRUNA

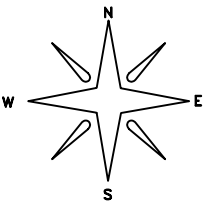

65800E

4700 INDEX

4700

4700 #4

4700 #2

65800N

65800N

65600N

65600N


65800E




EMERGENCY PLAN

4700



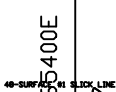

$\Delta 65800\text{N}$

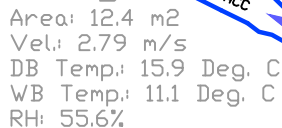


4700


65600N


4700 #2


65400E



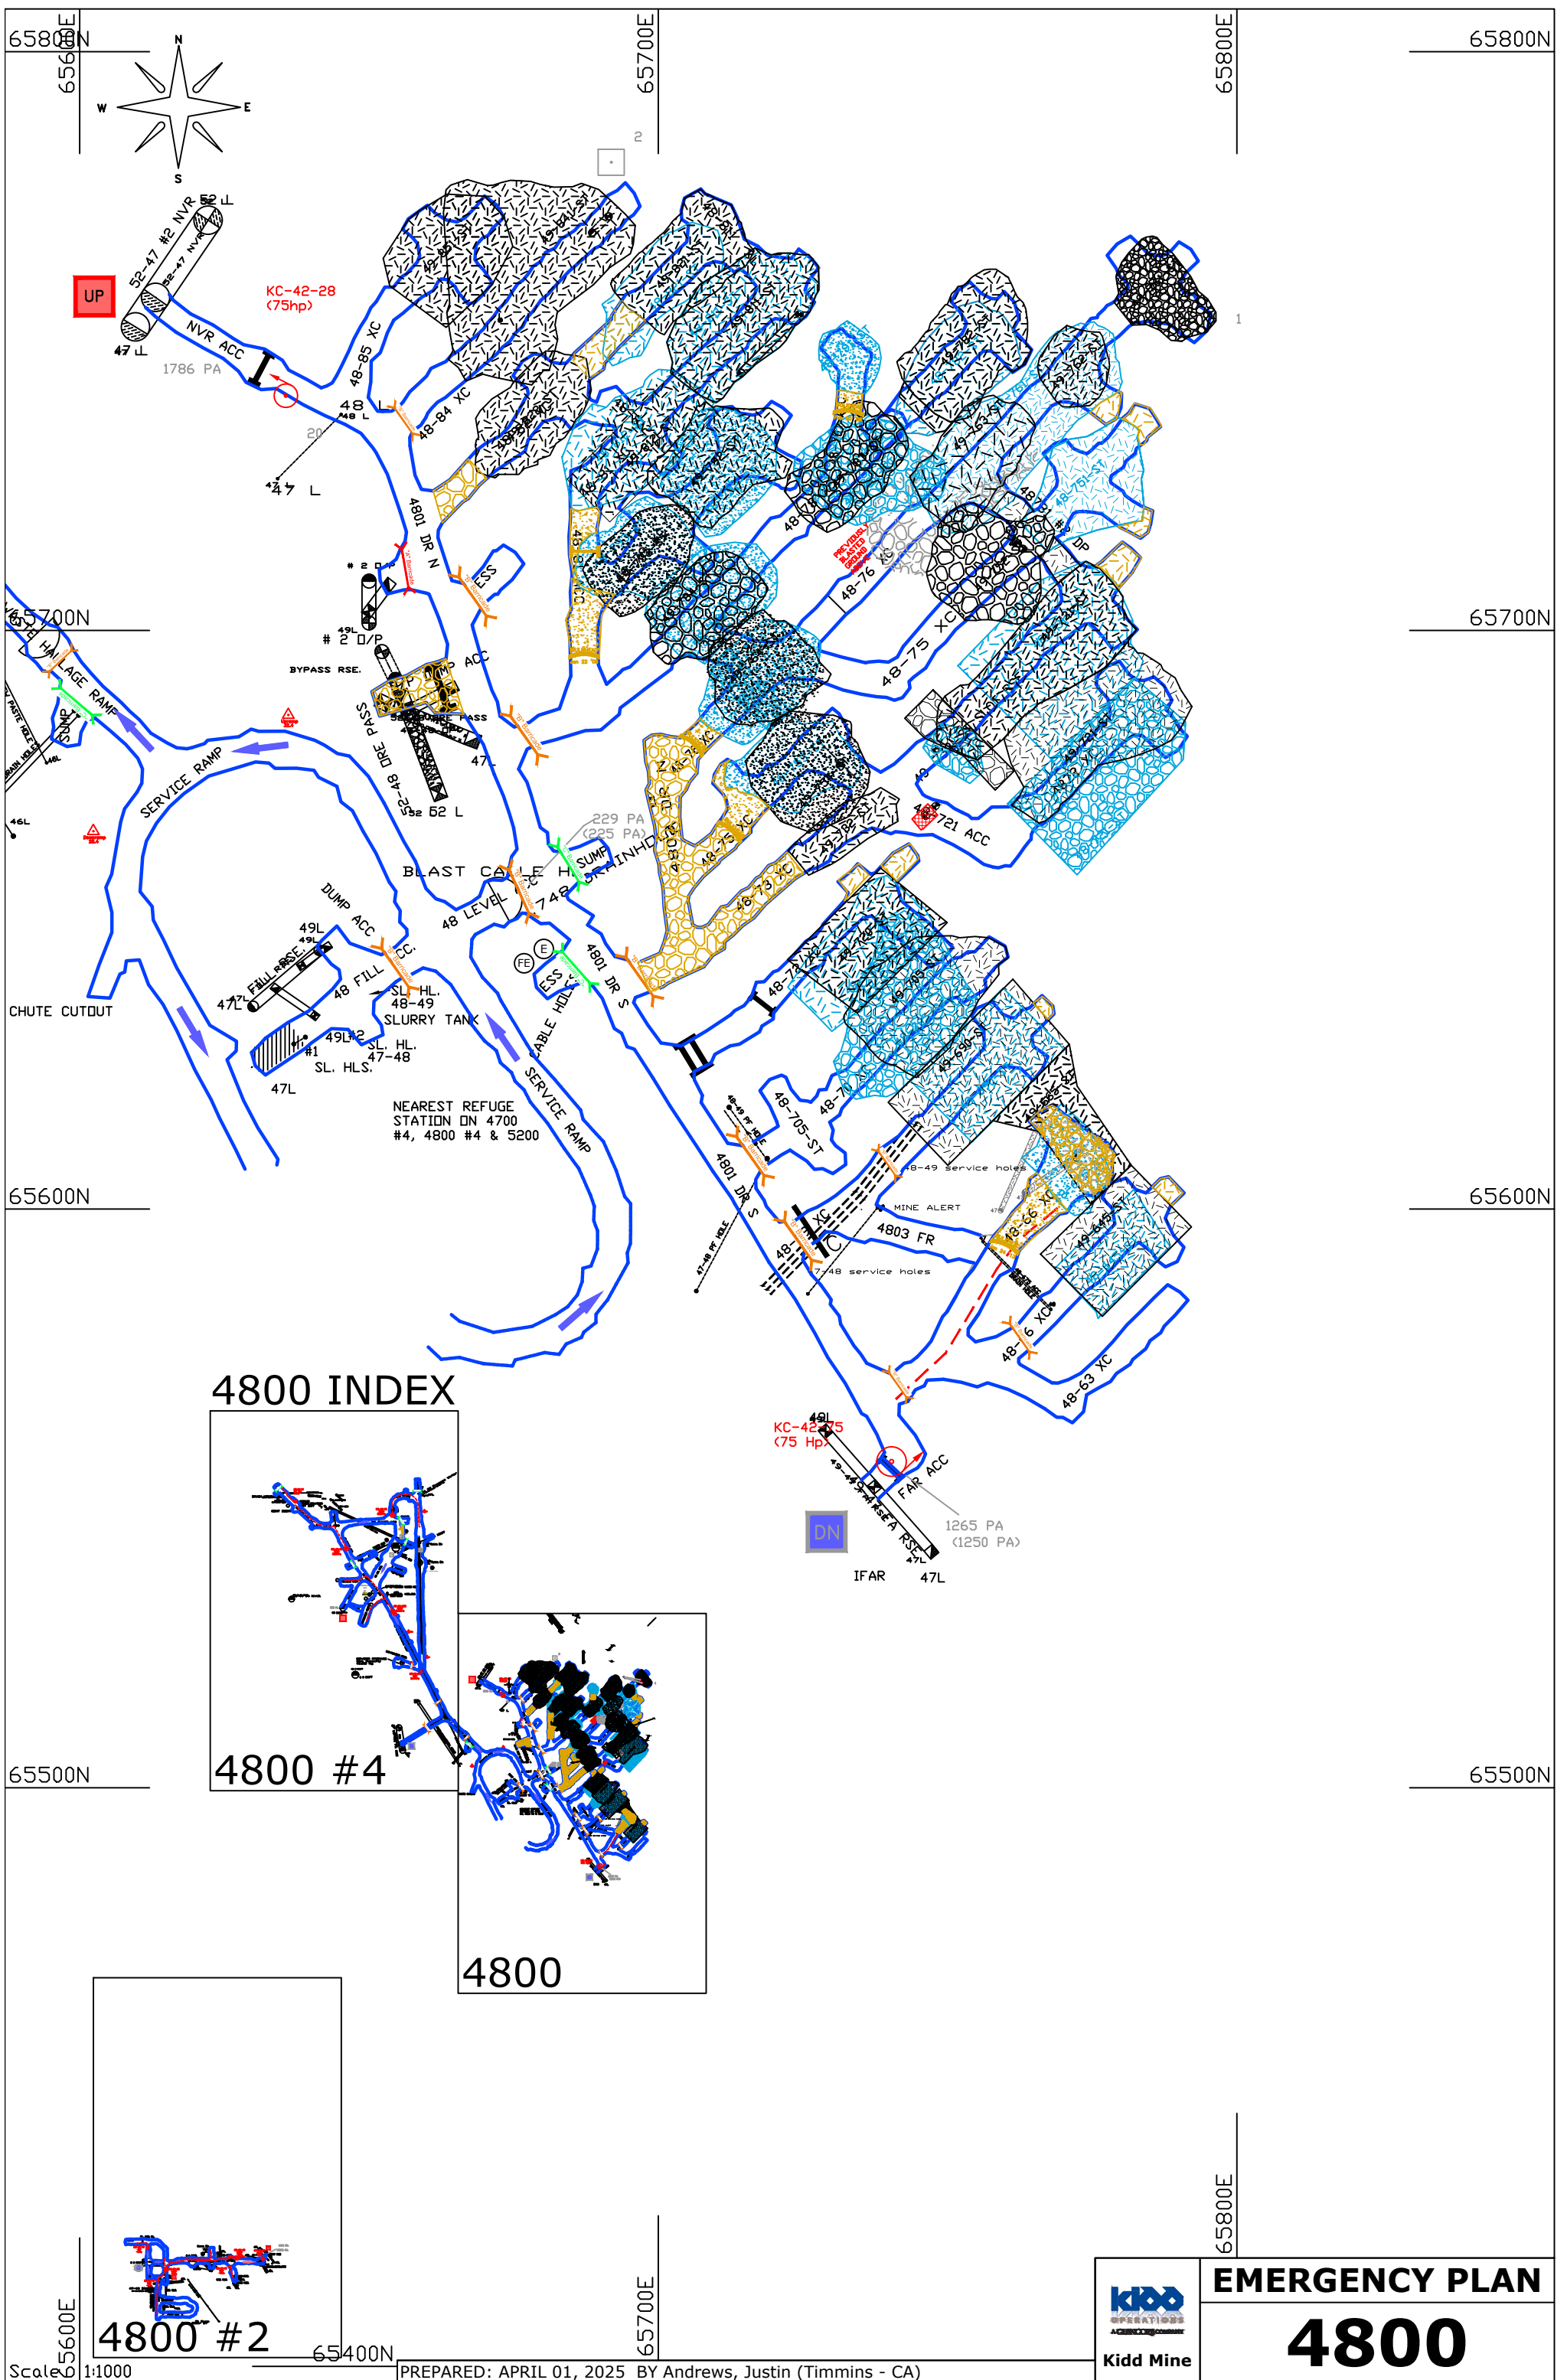


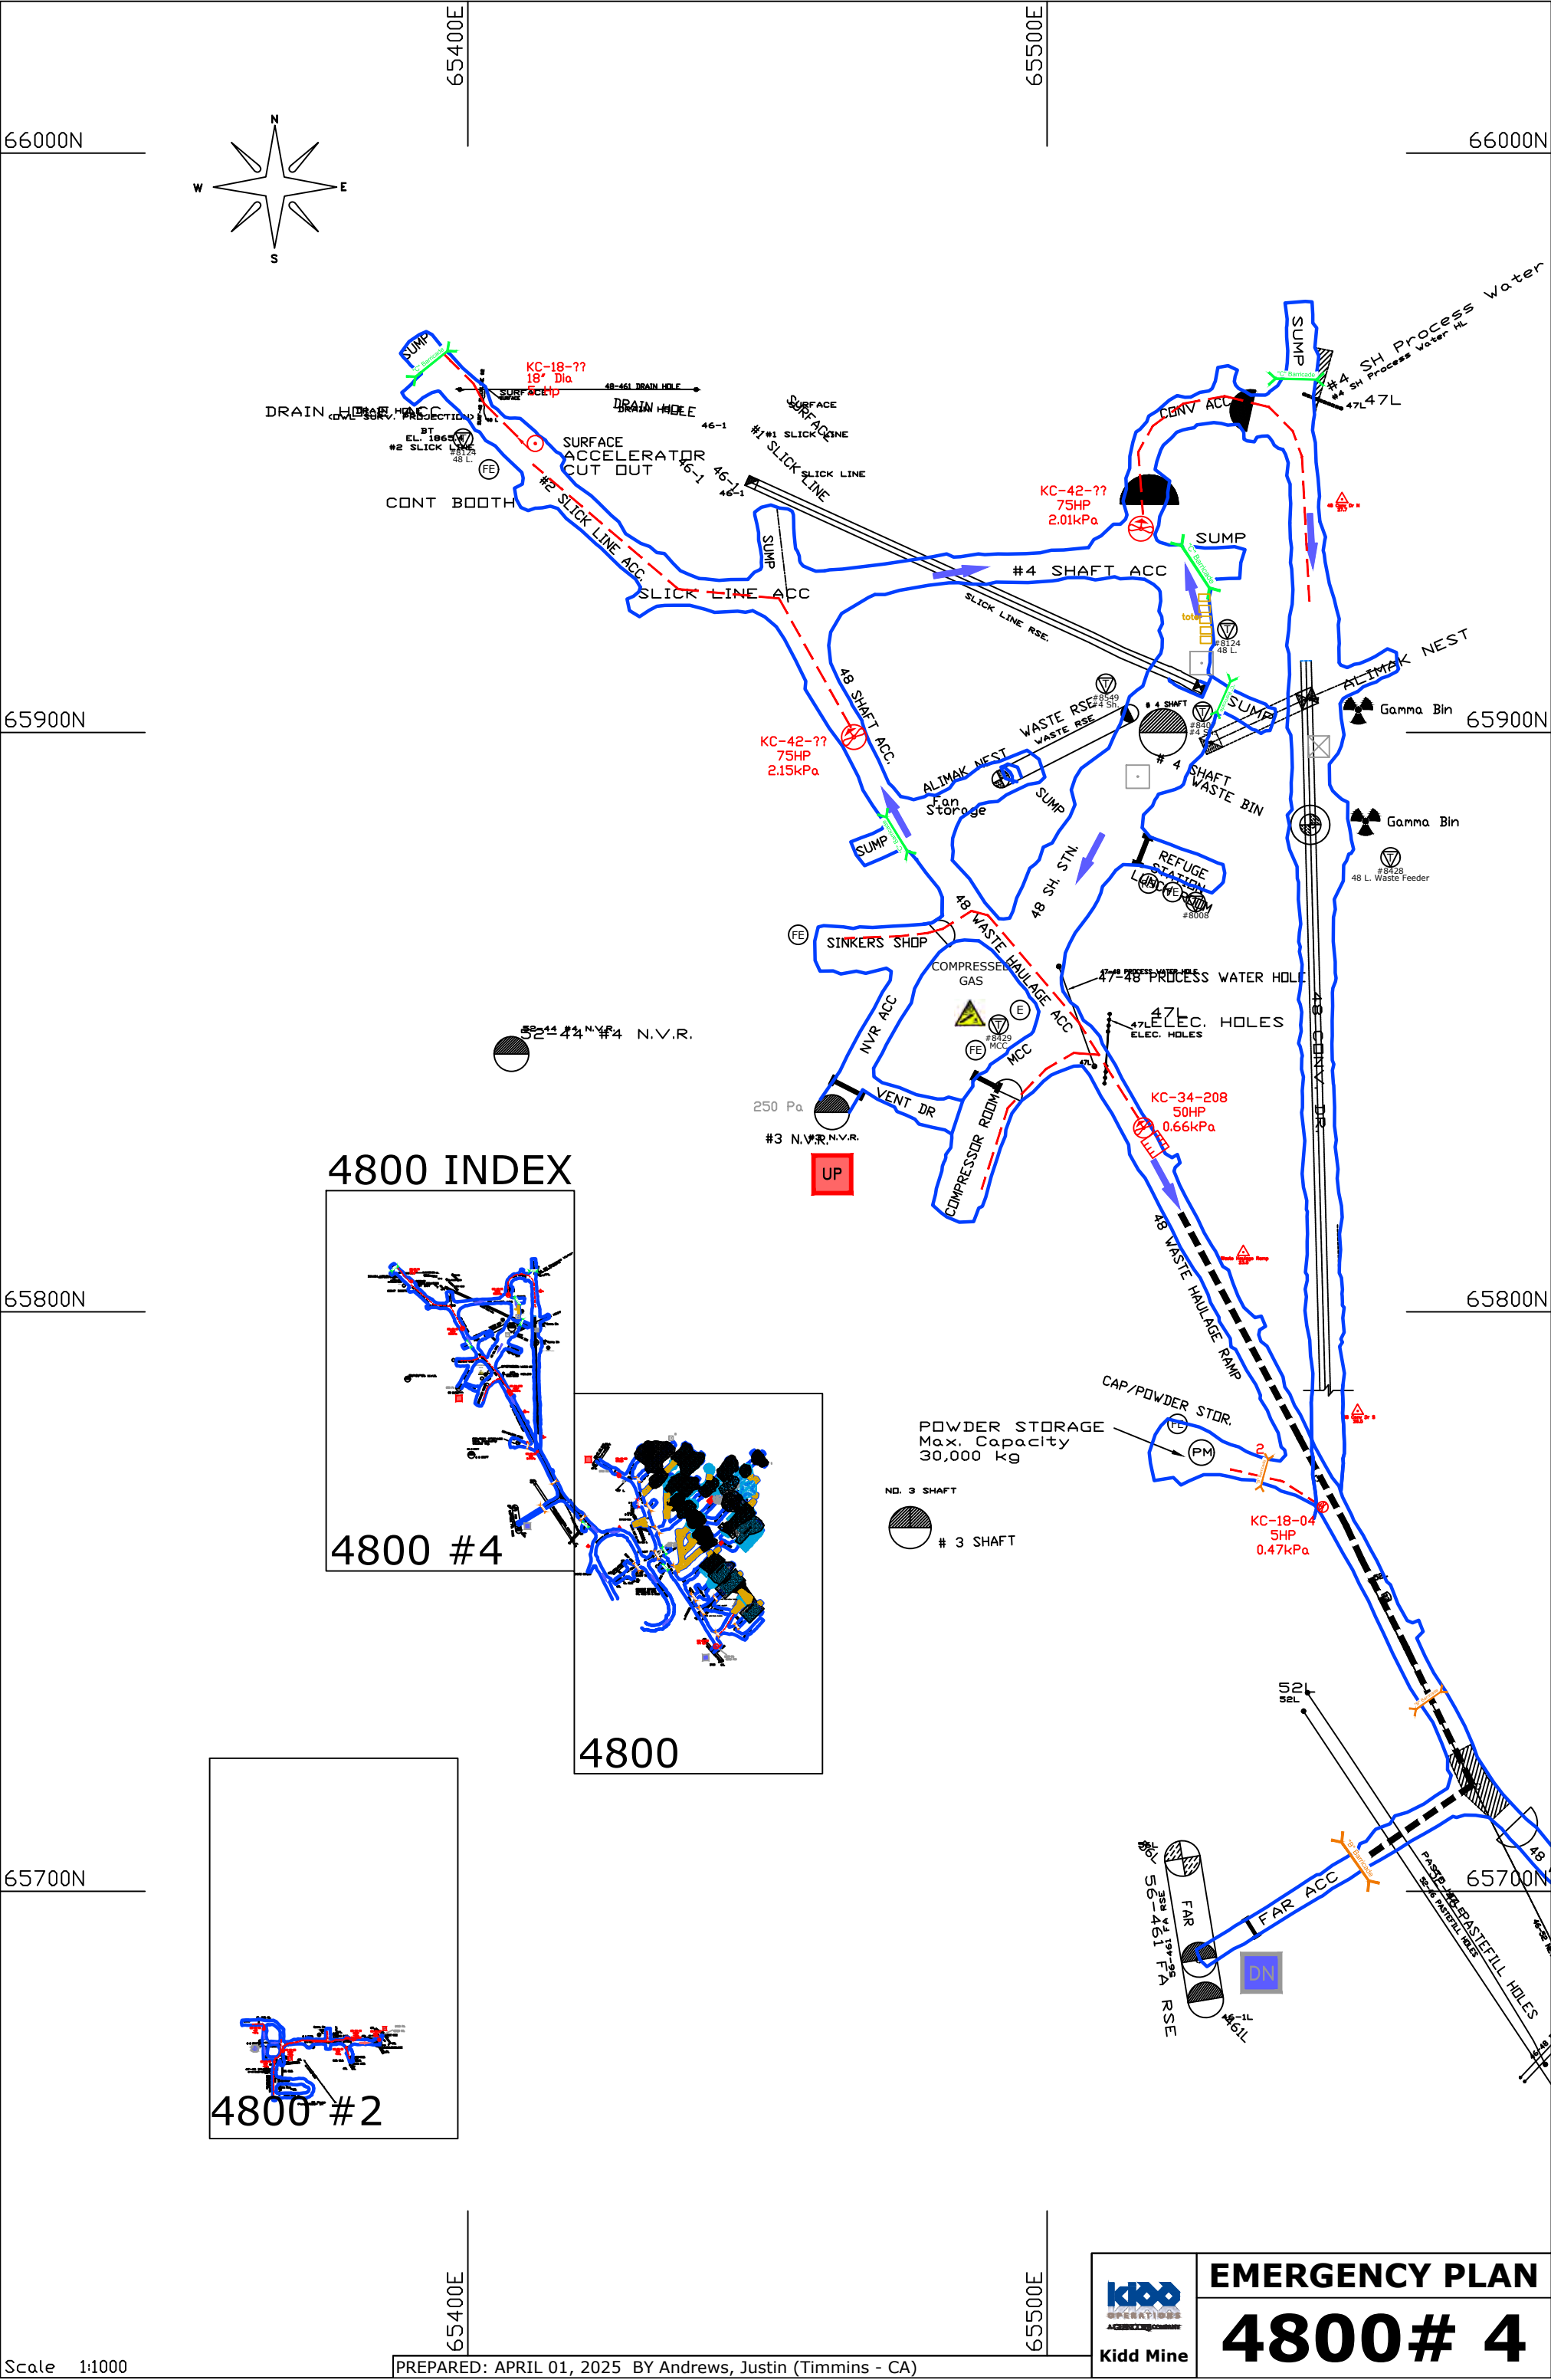

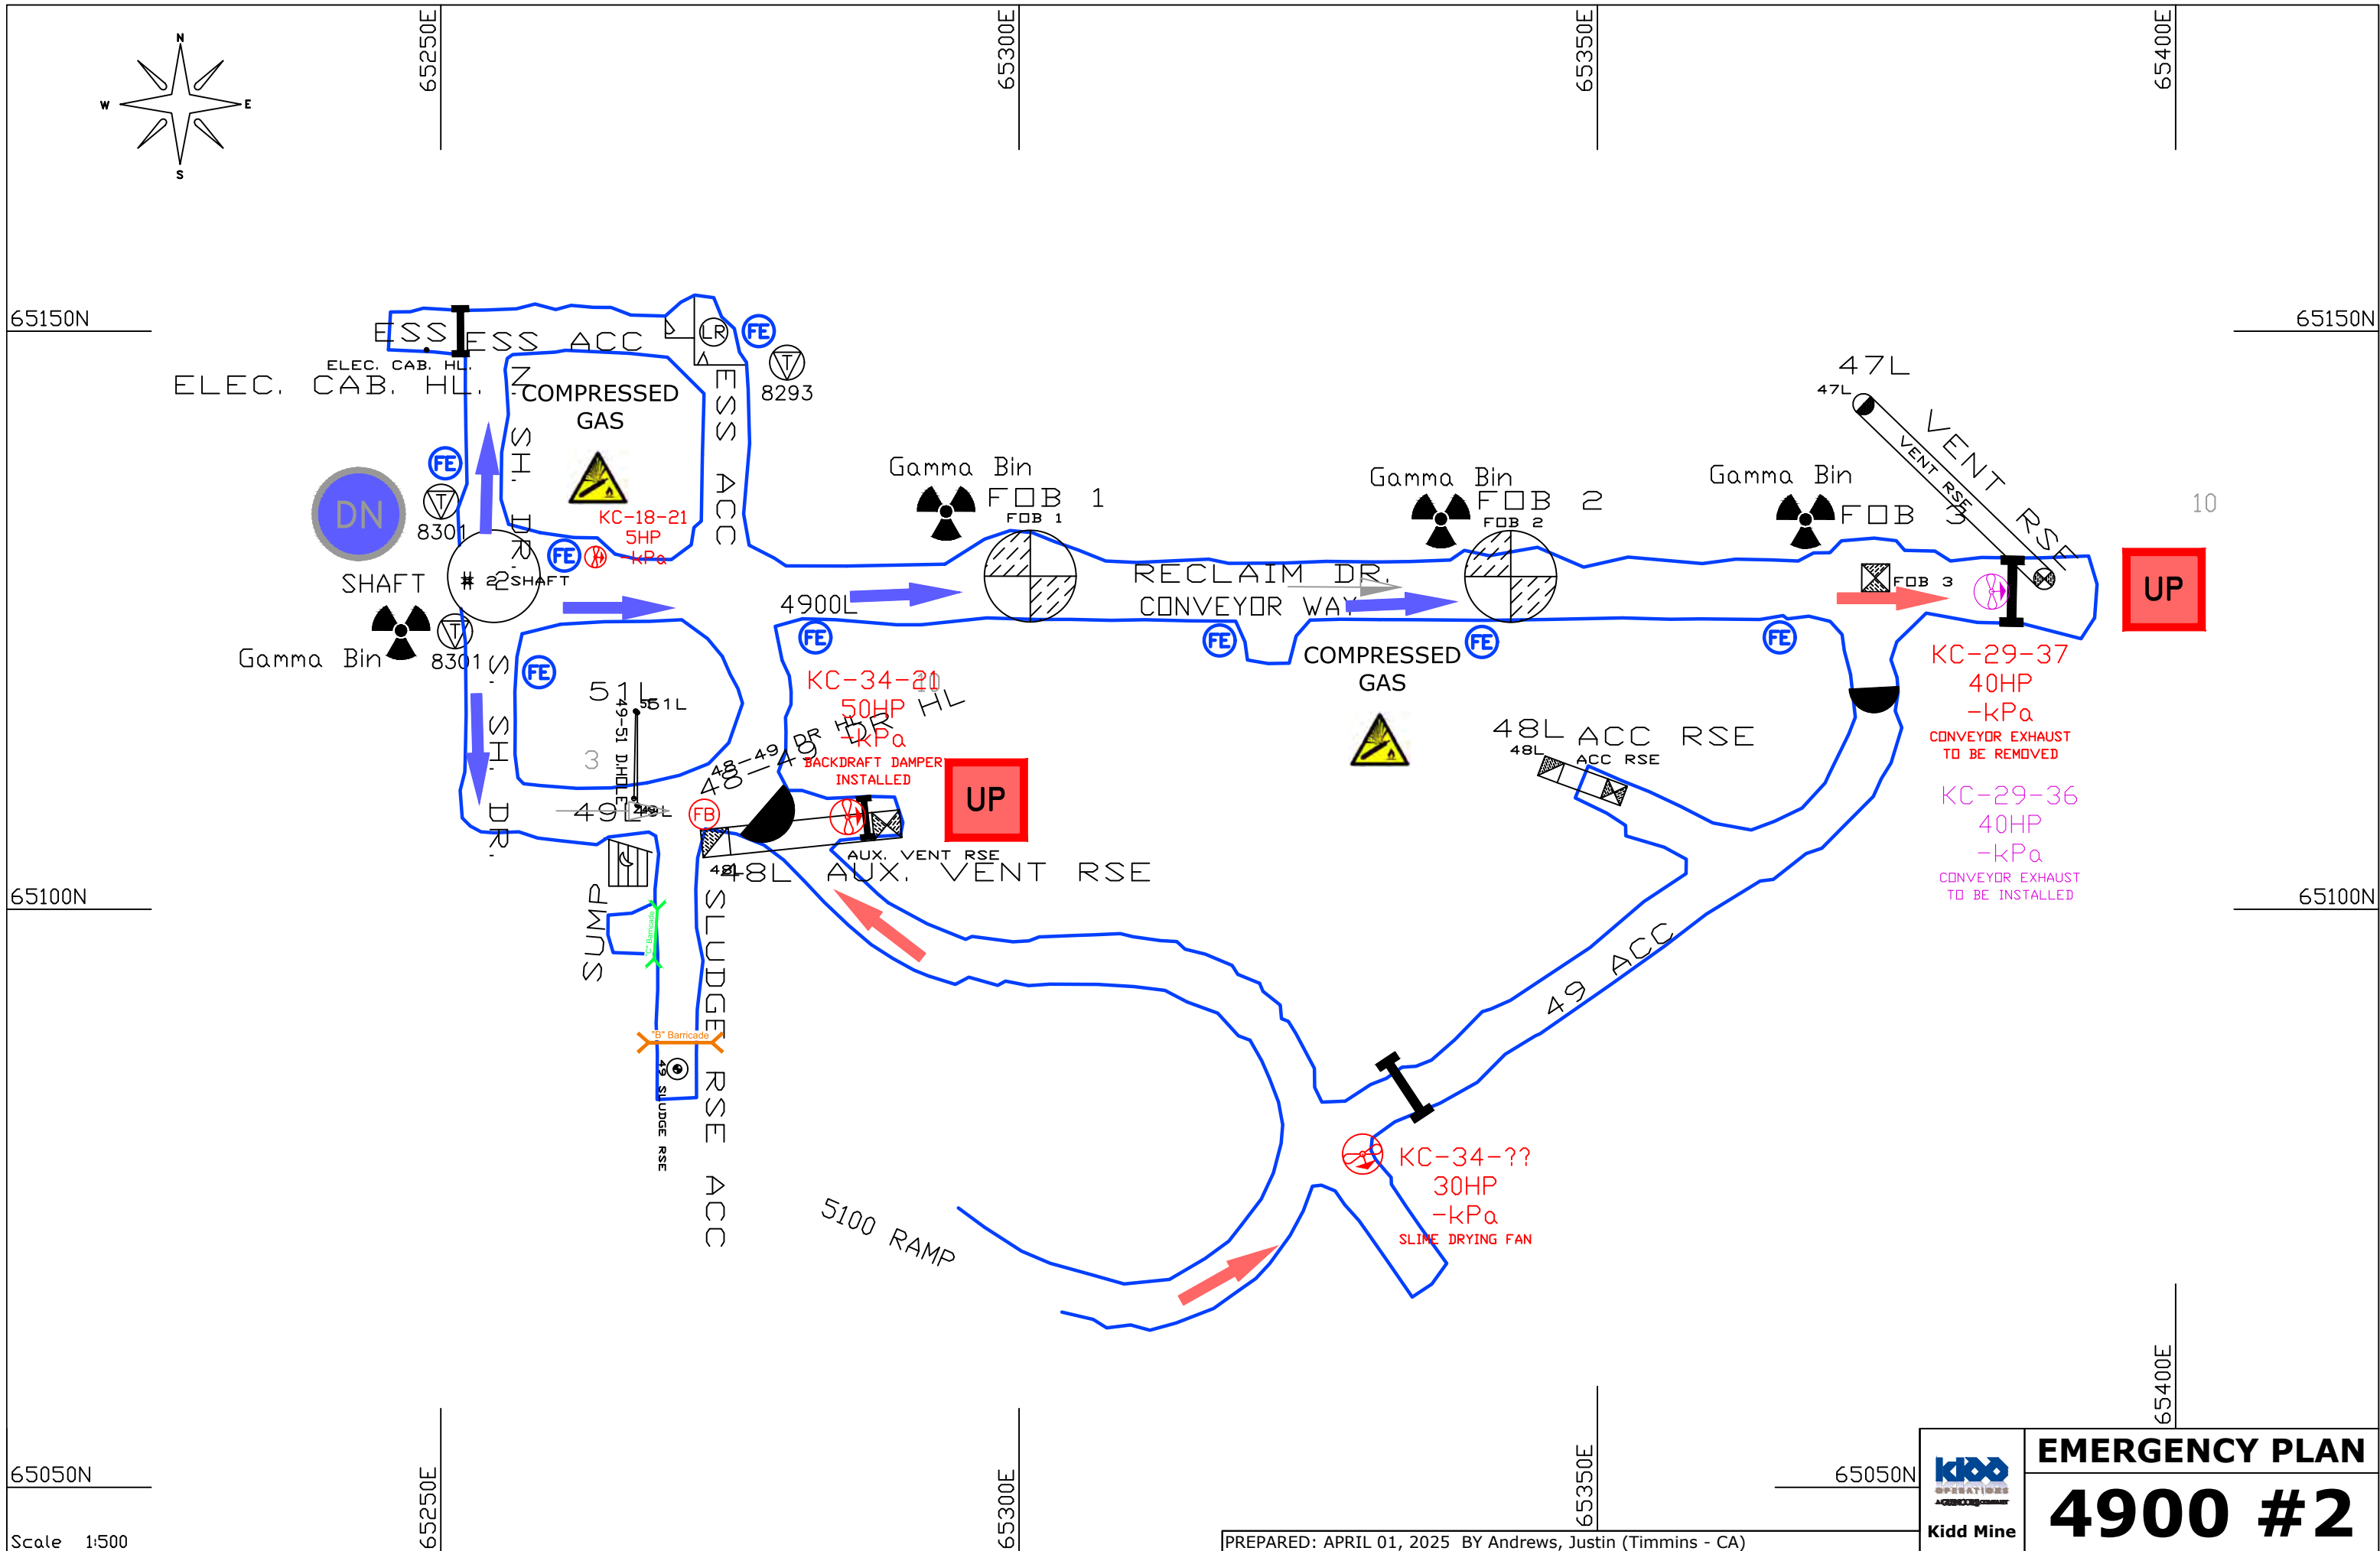

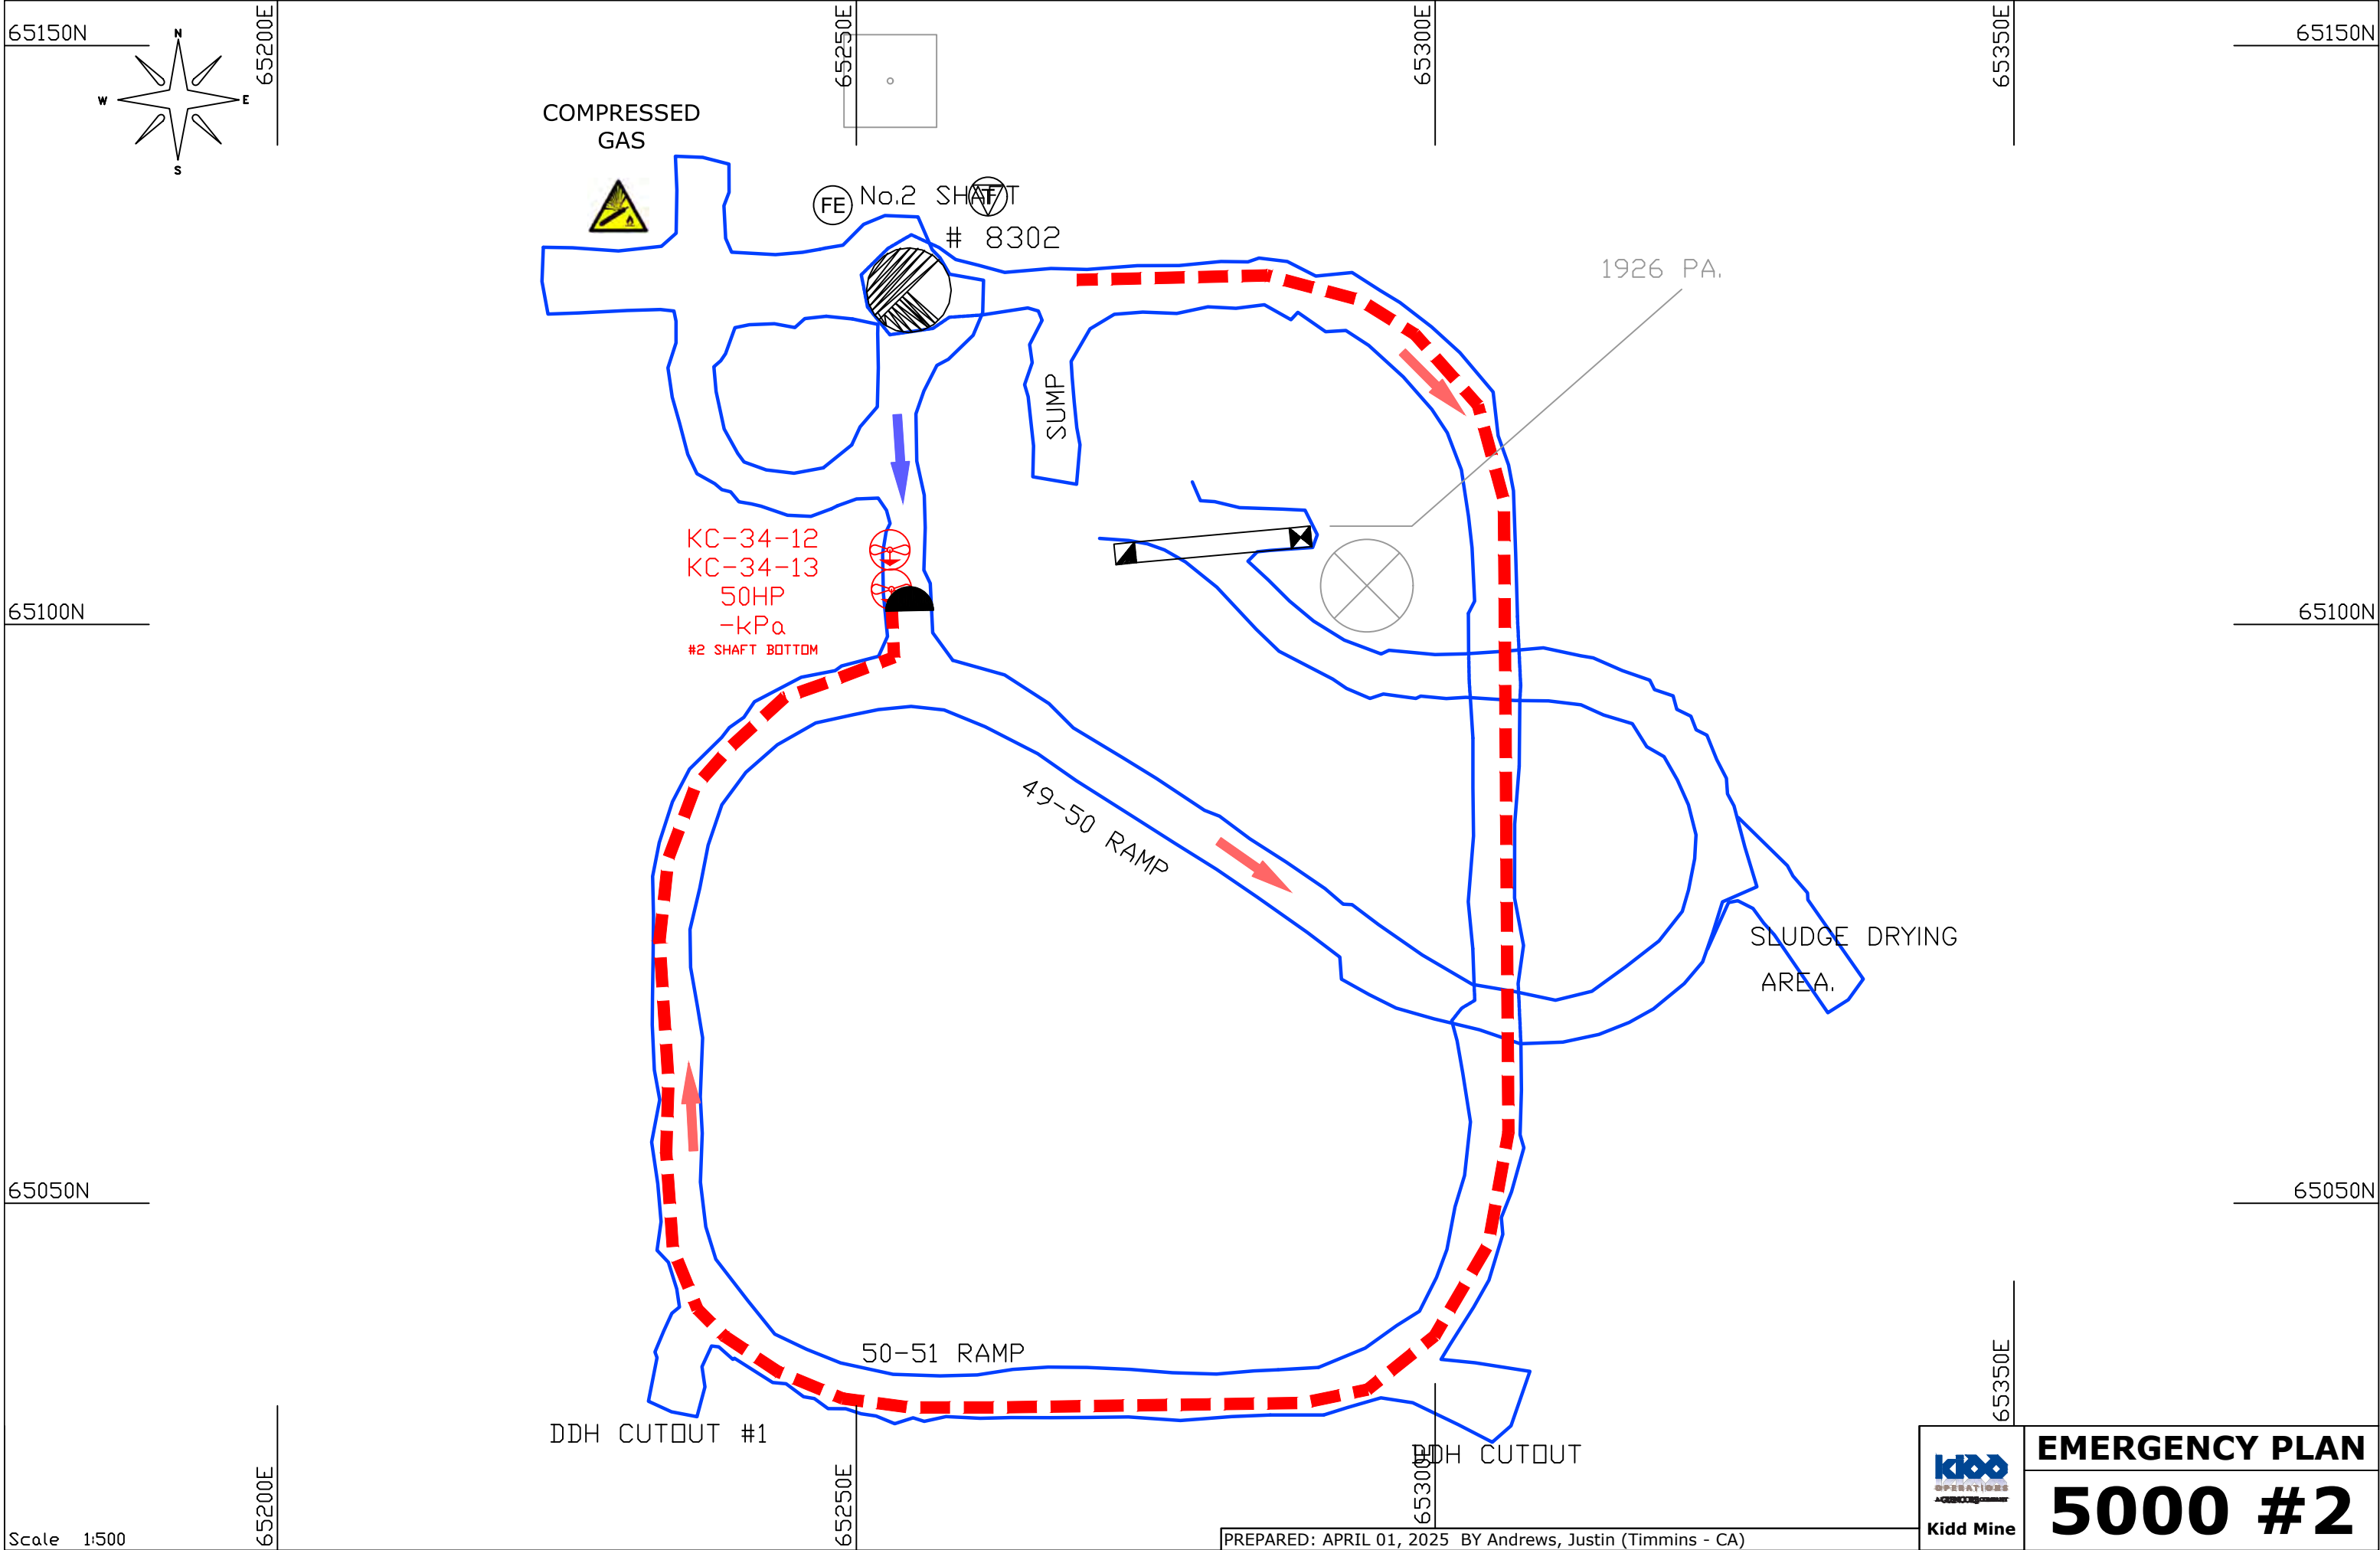


 Kidd Mine	EMERGENCY PLAN
	5000 #2


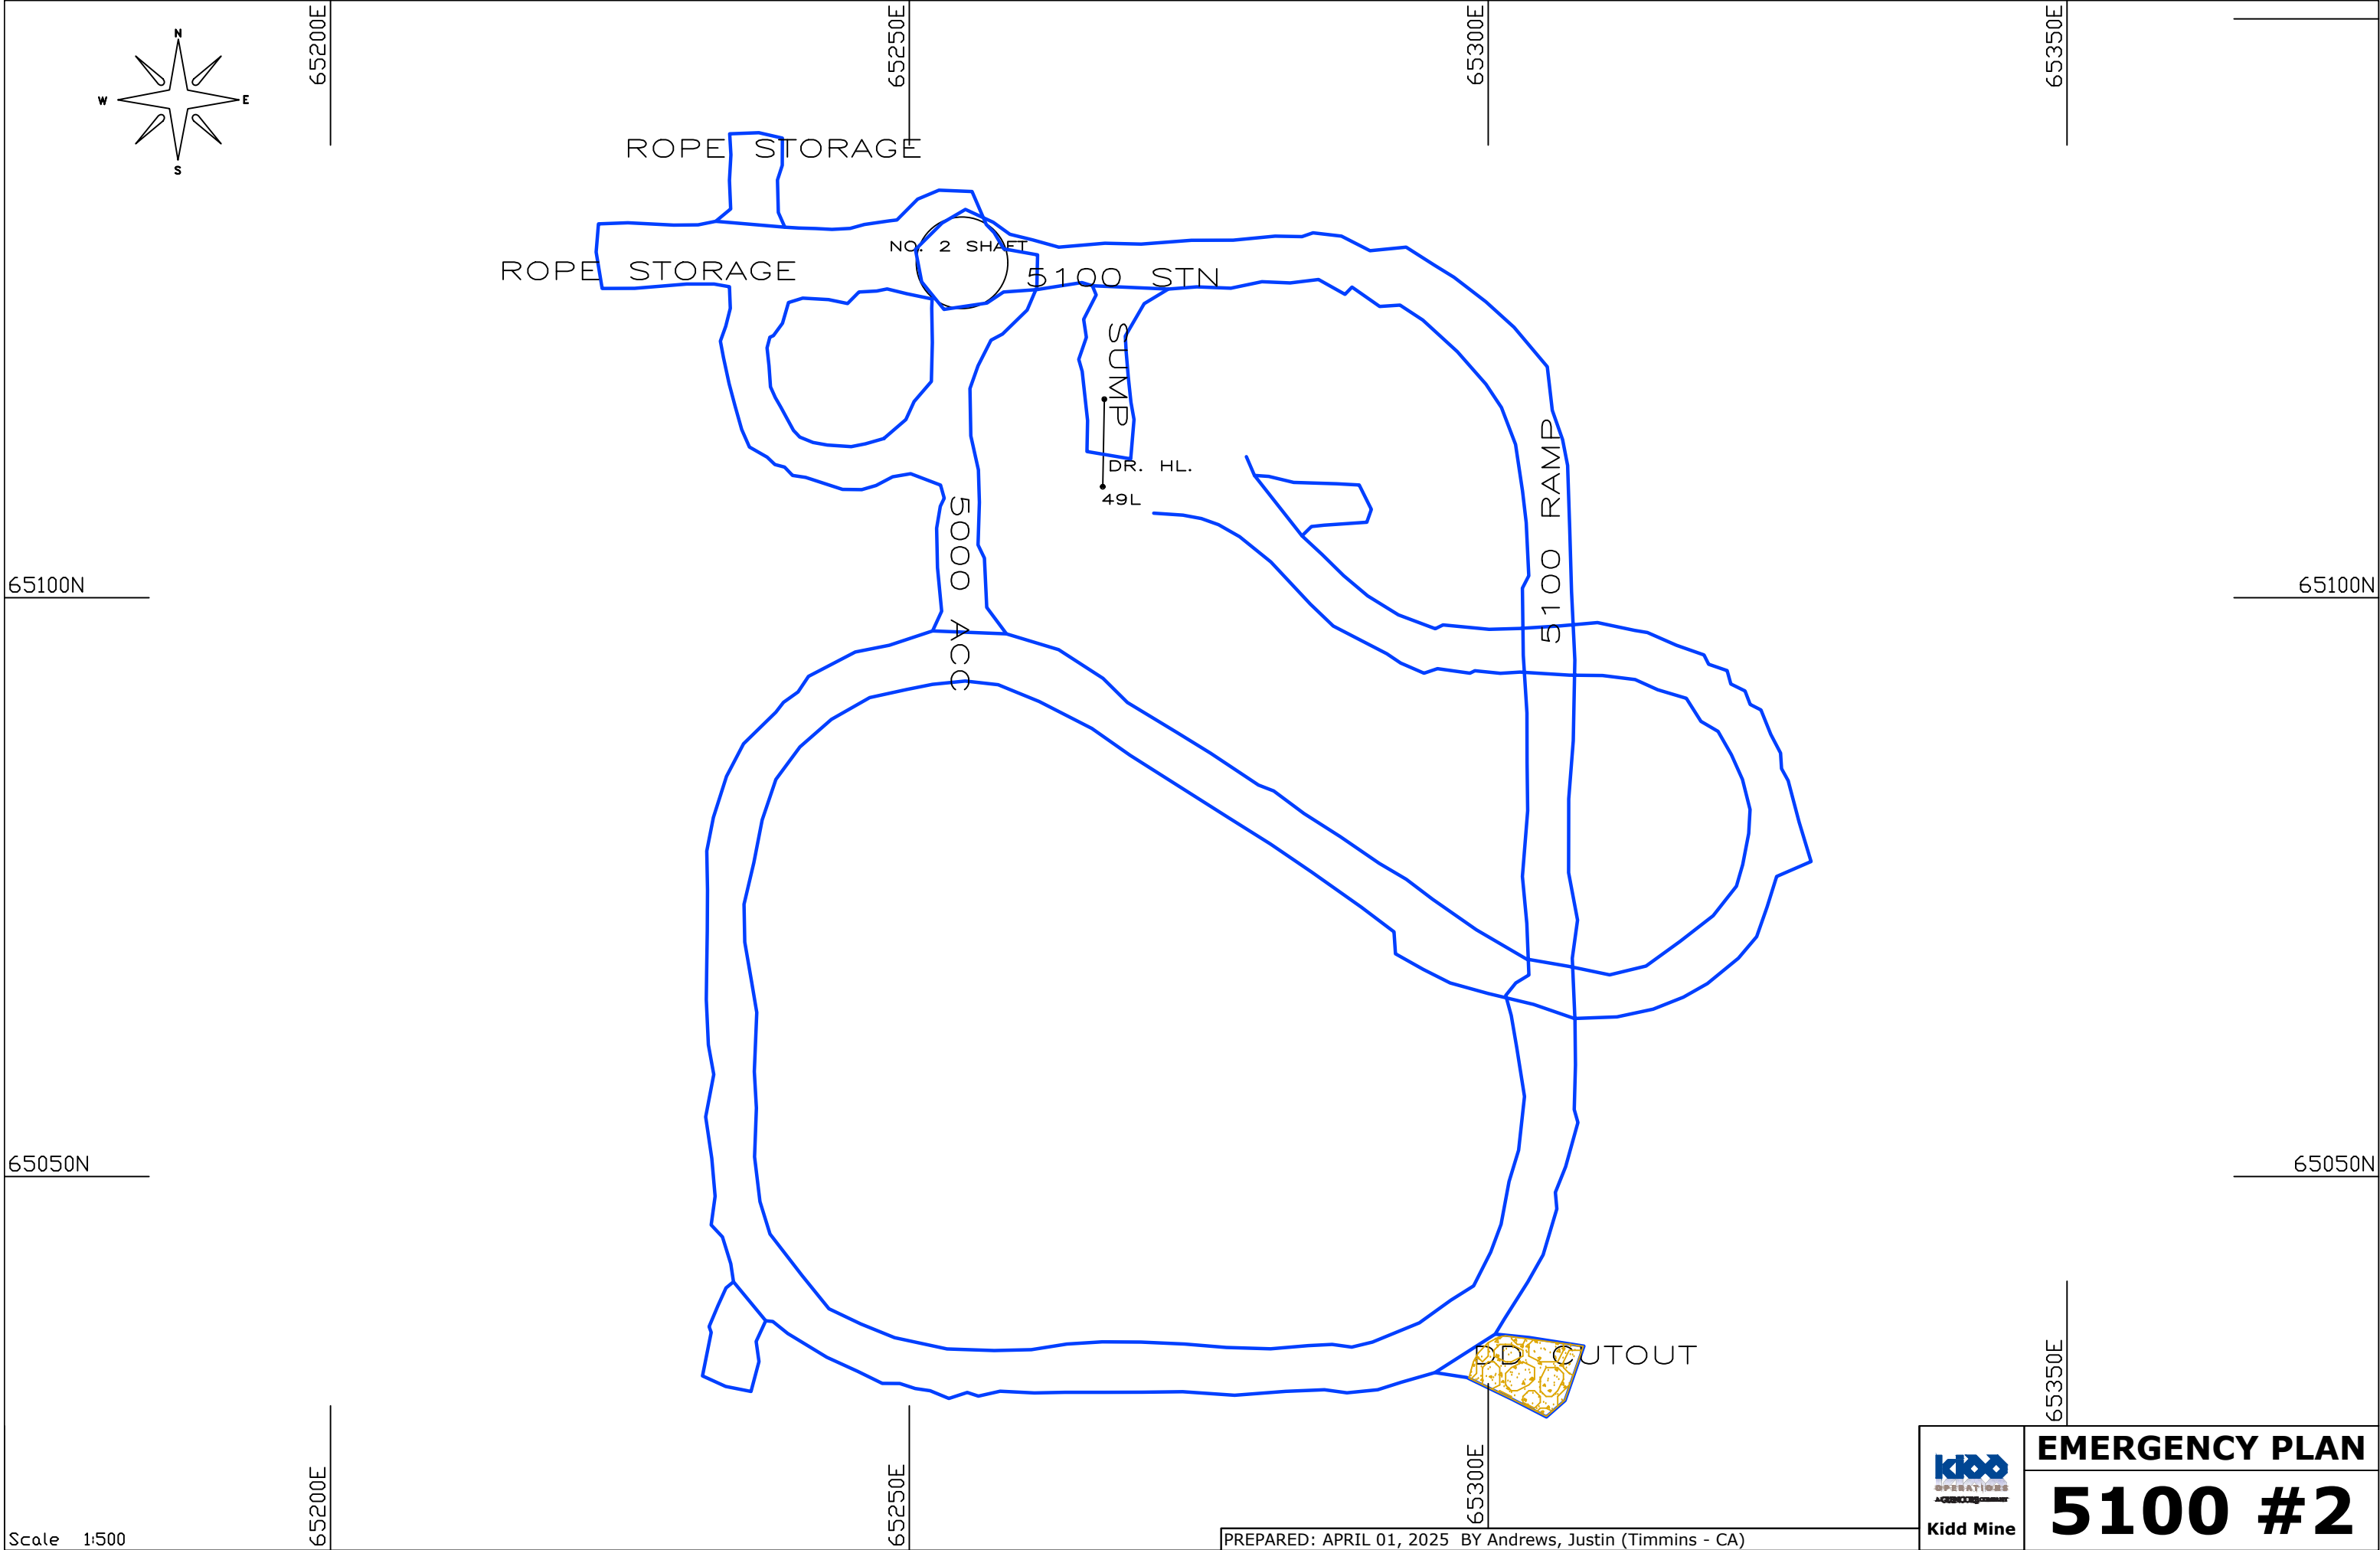


Scale 1:500

PREPARED: APRIL 01, 2025 BY Andrews, Justin (Timmins - CA)

 Kidd Mine	EMERGENCY PLAN
	5100 #2


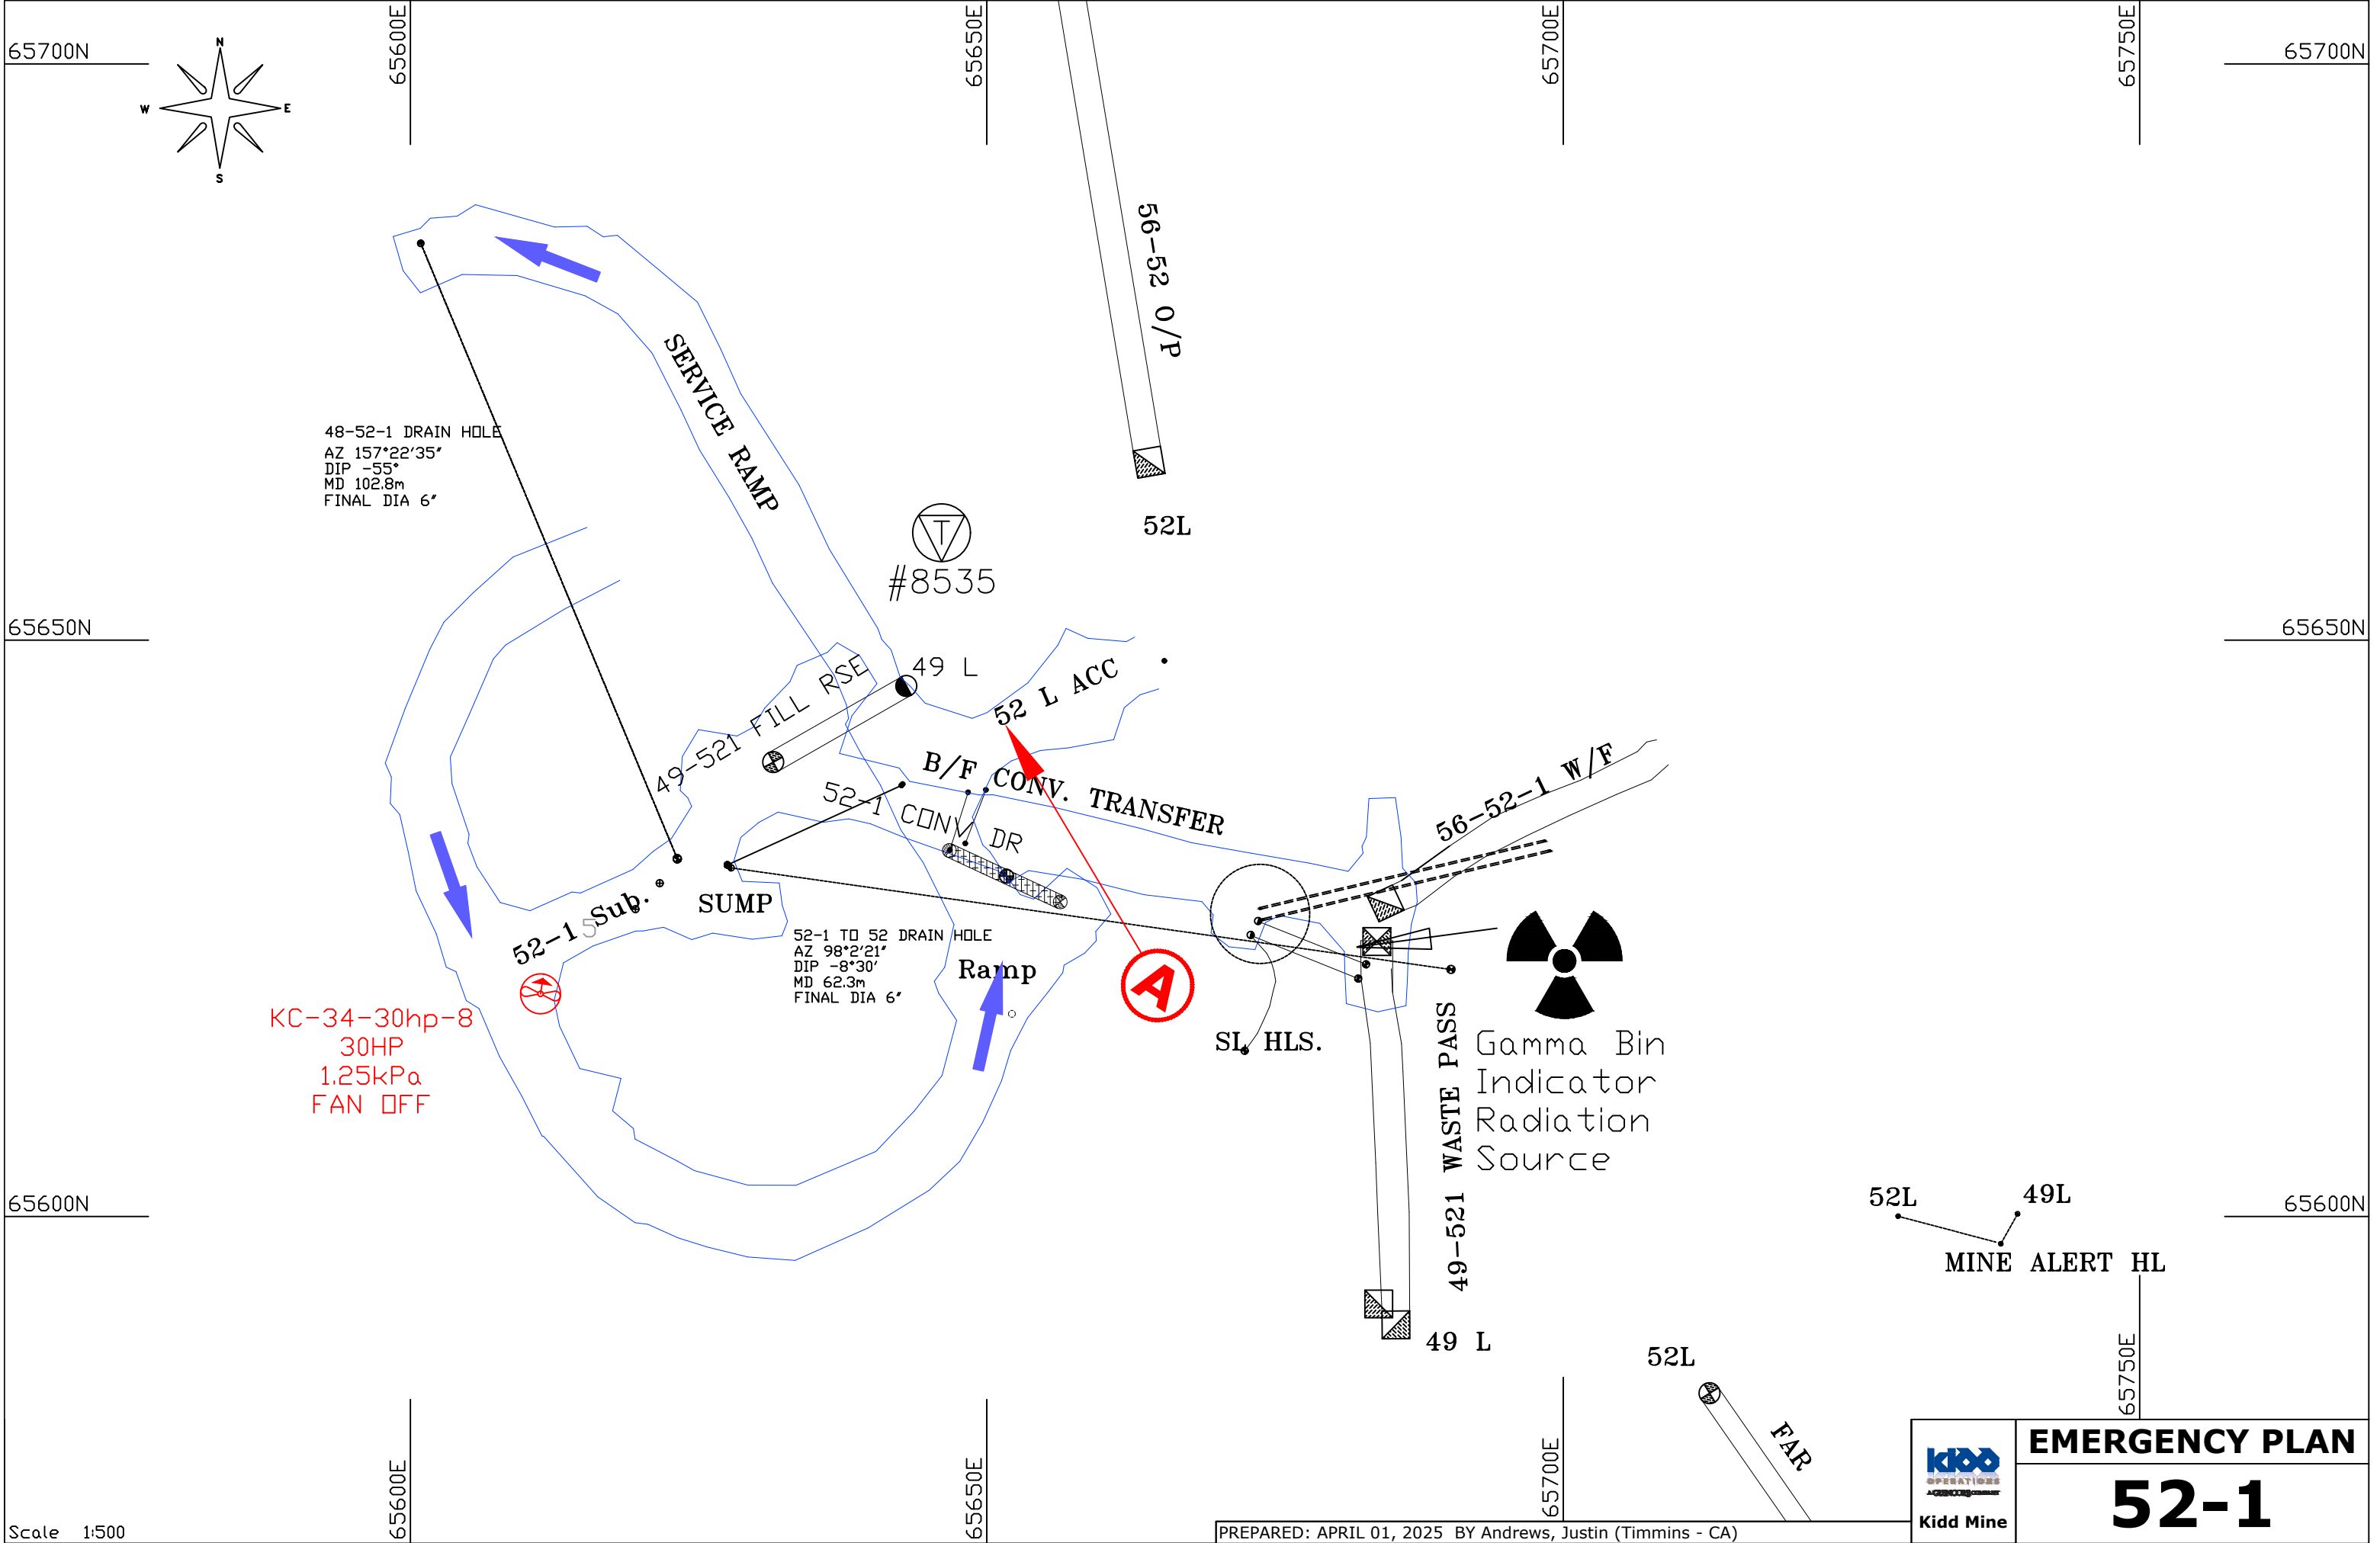


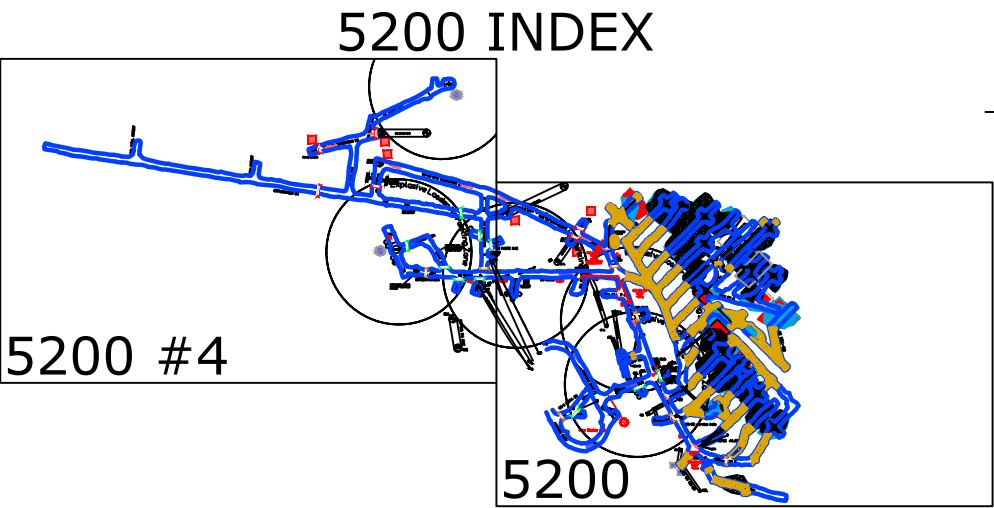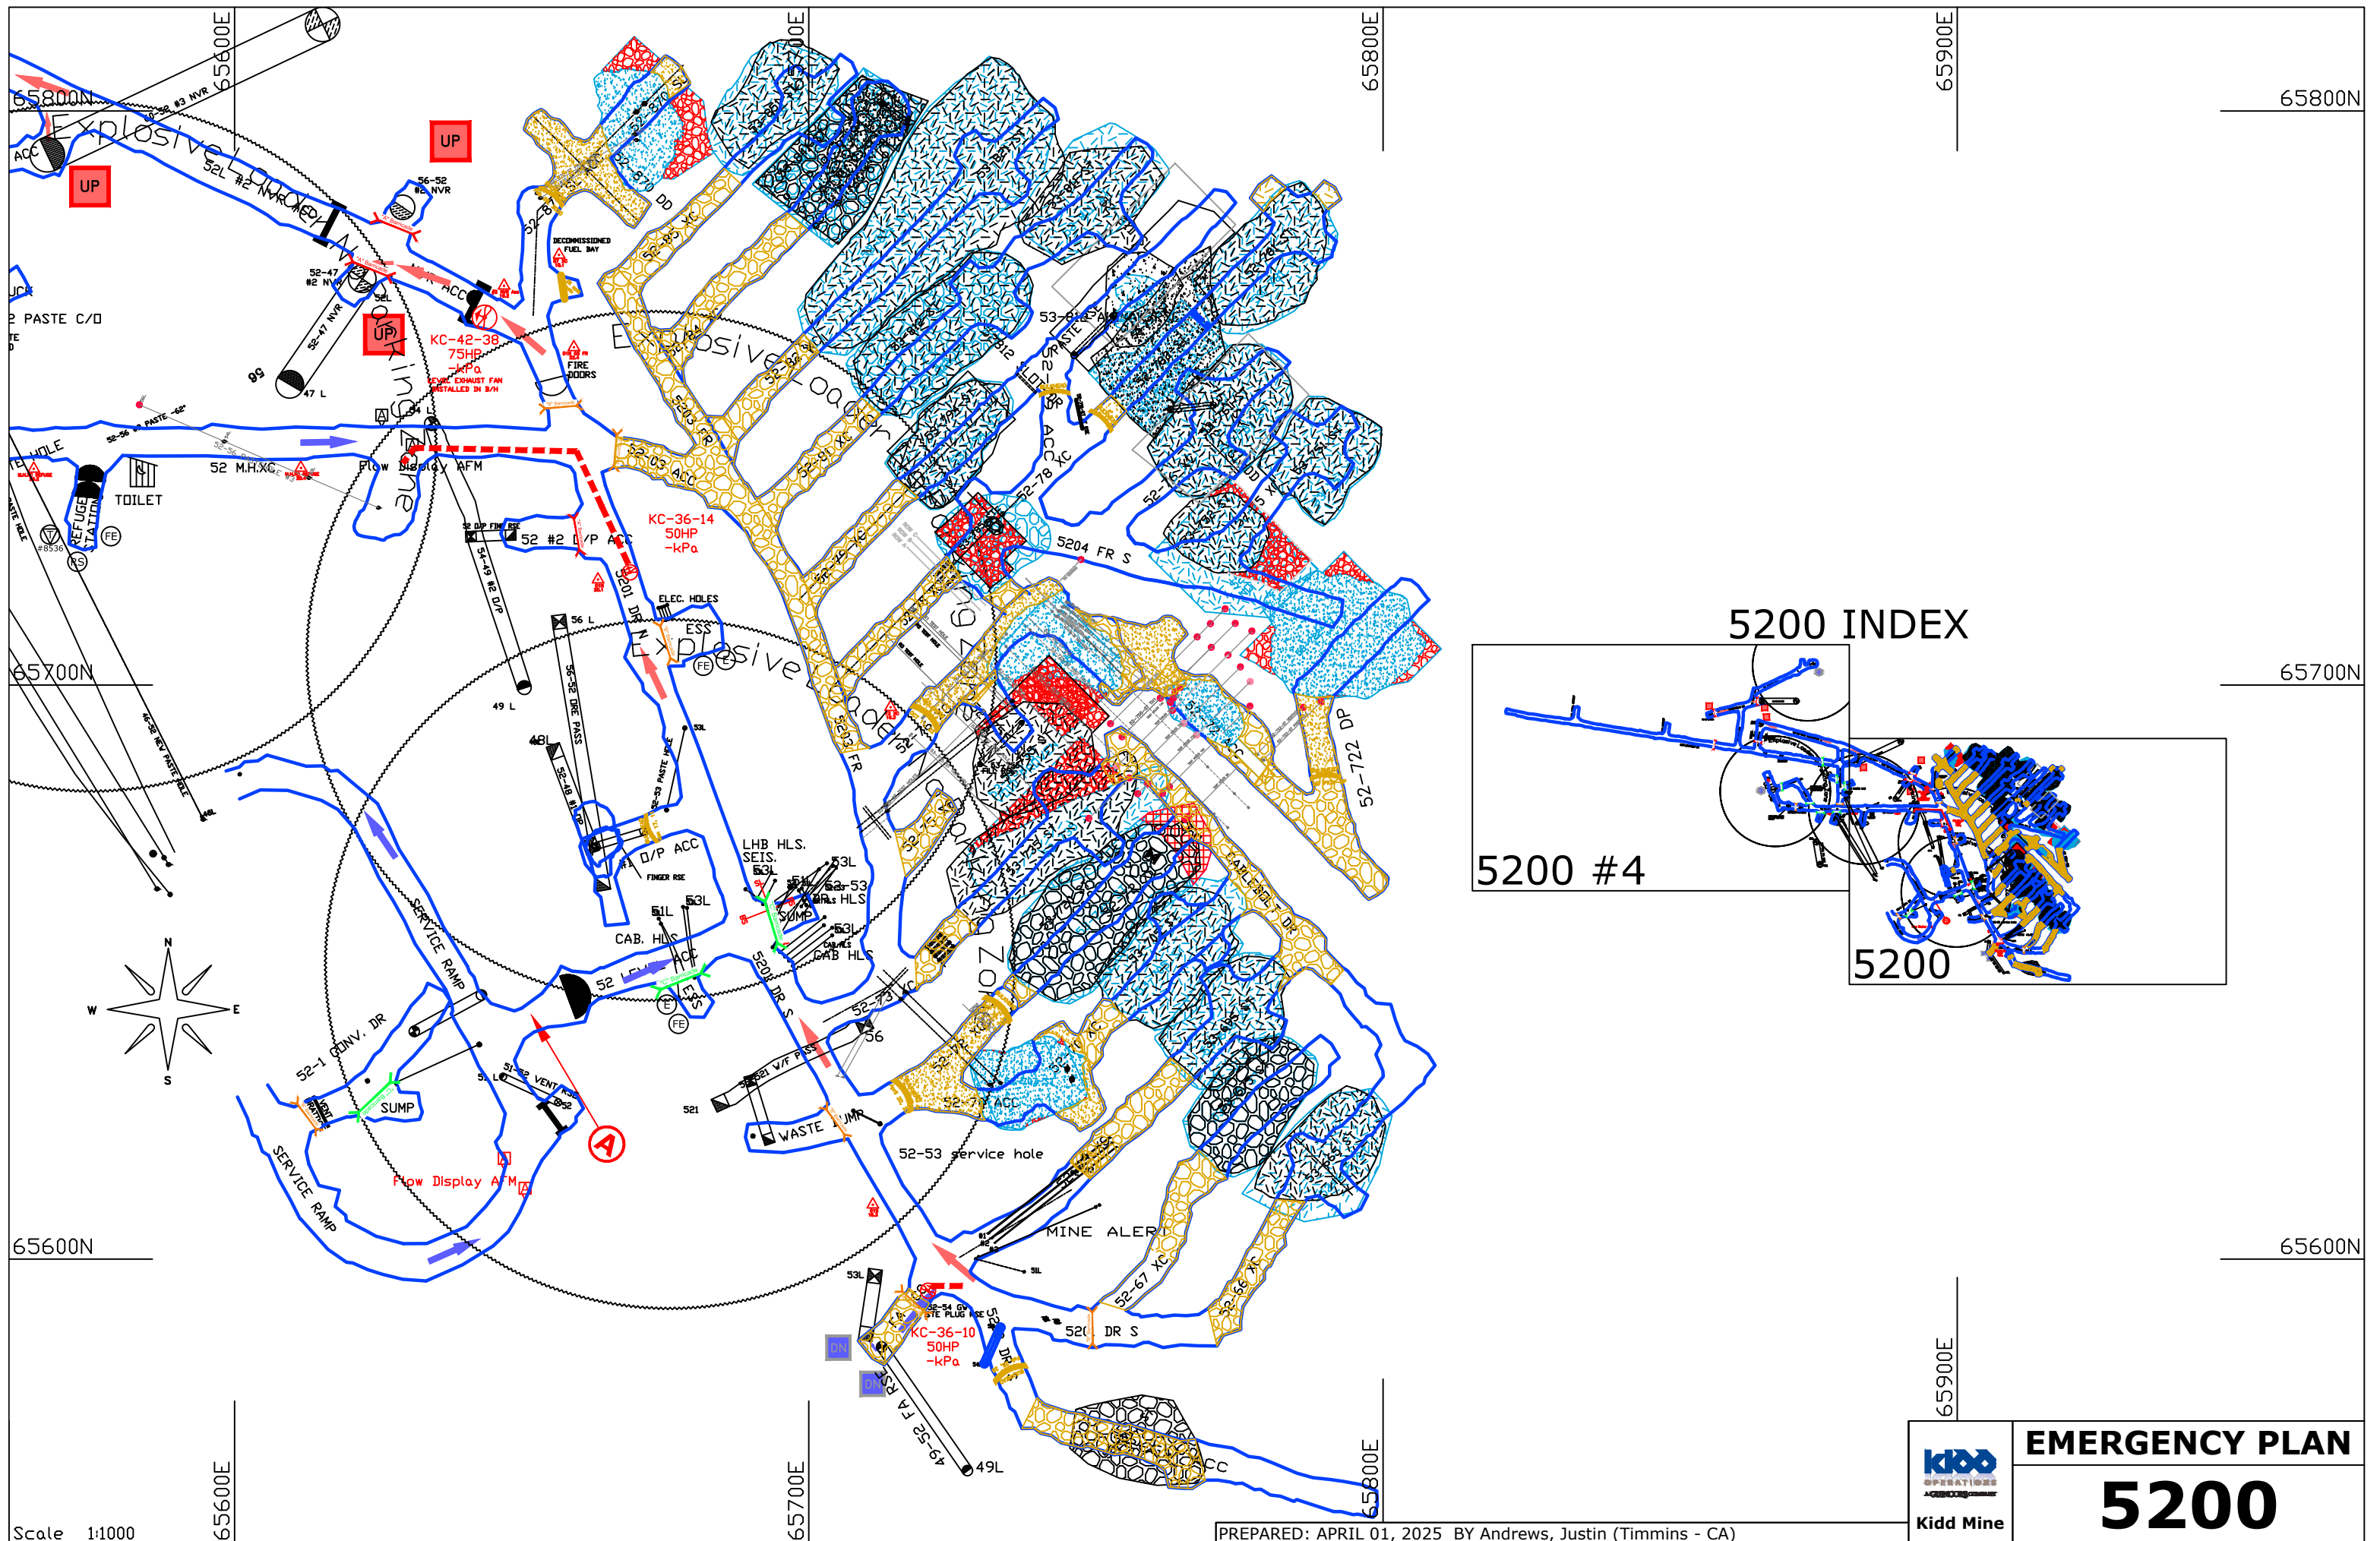


Scale 1:1000



PREPARED: APRIL 01, 2025 BY Andrews, Justin (Timmins - CA)

 Kidd Mine	EMERGENCY PLAN
	5200

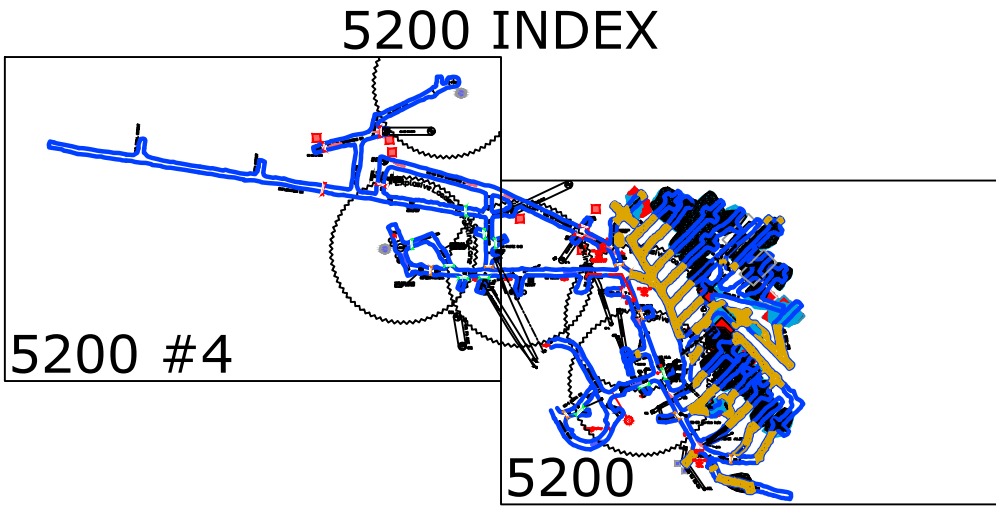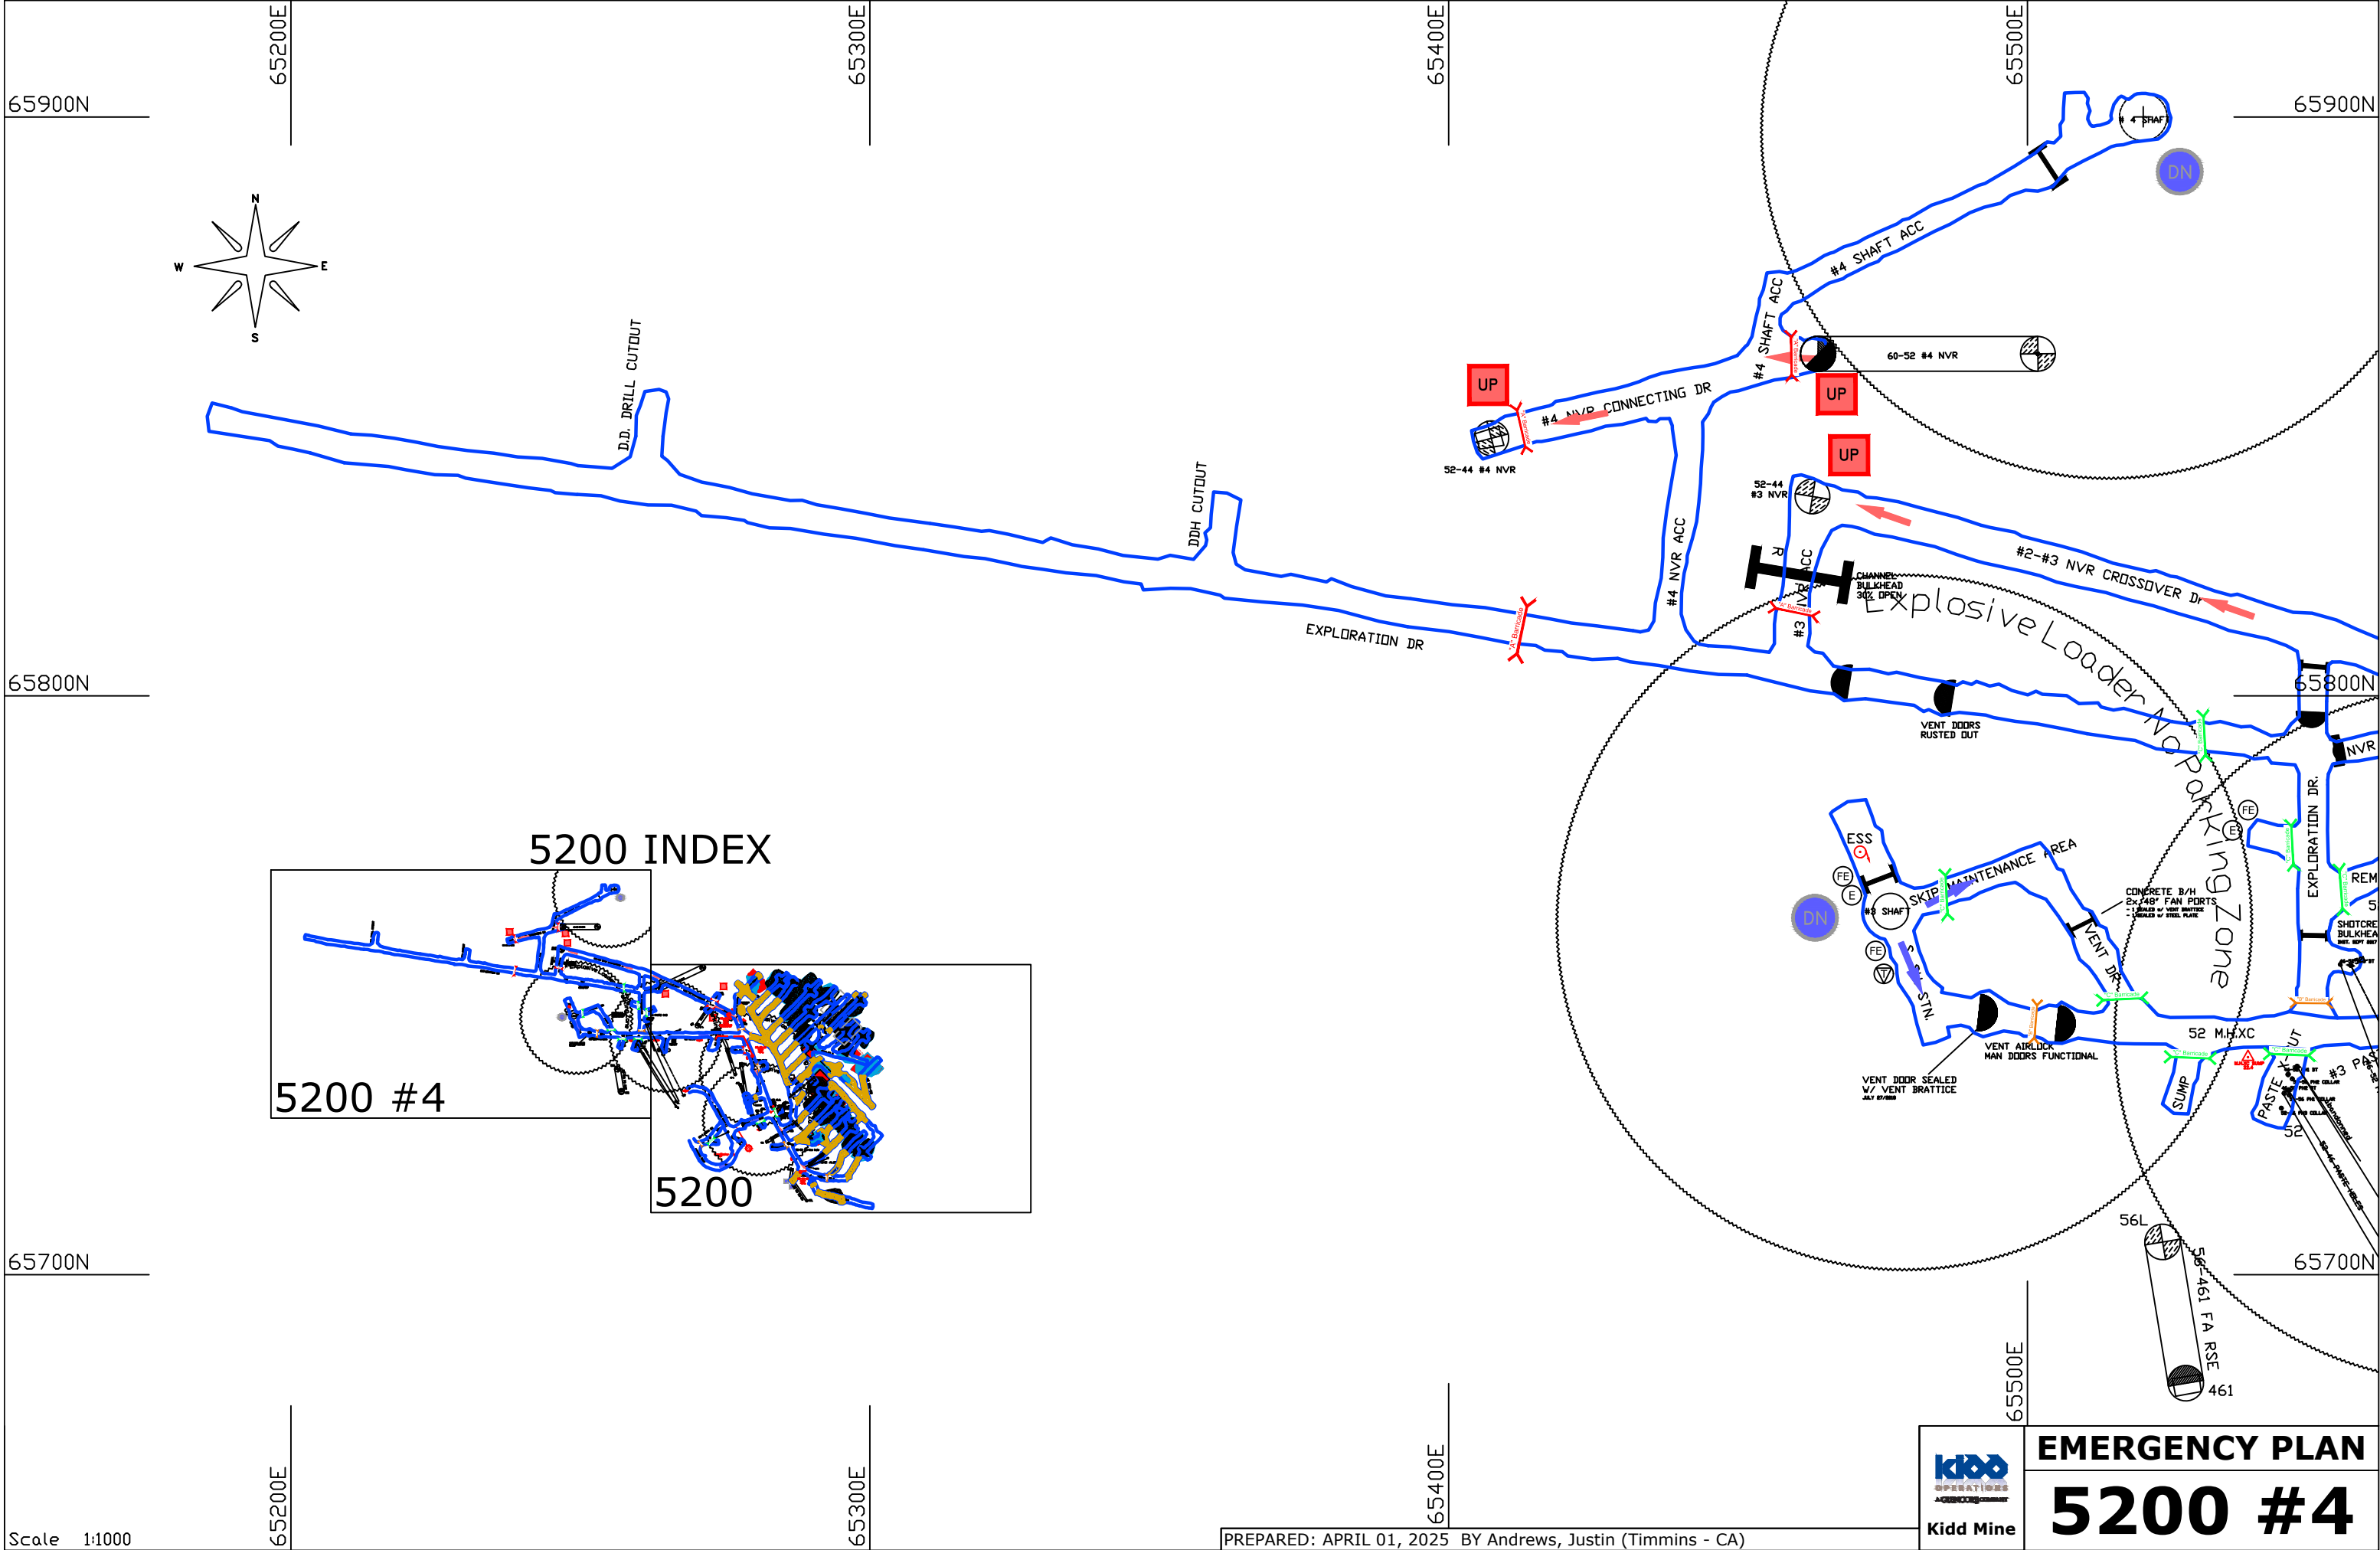

 Kidd Mine	EMERGENCY PLAN
	5200 #4

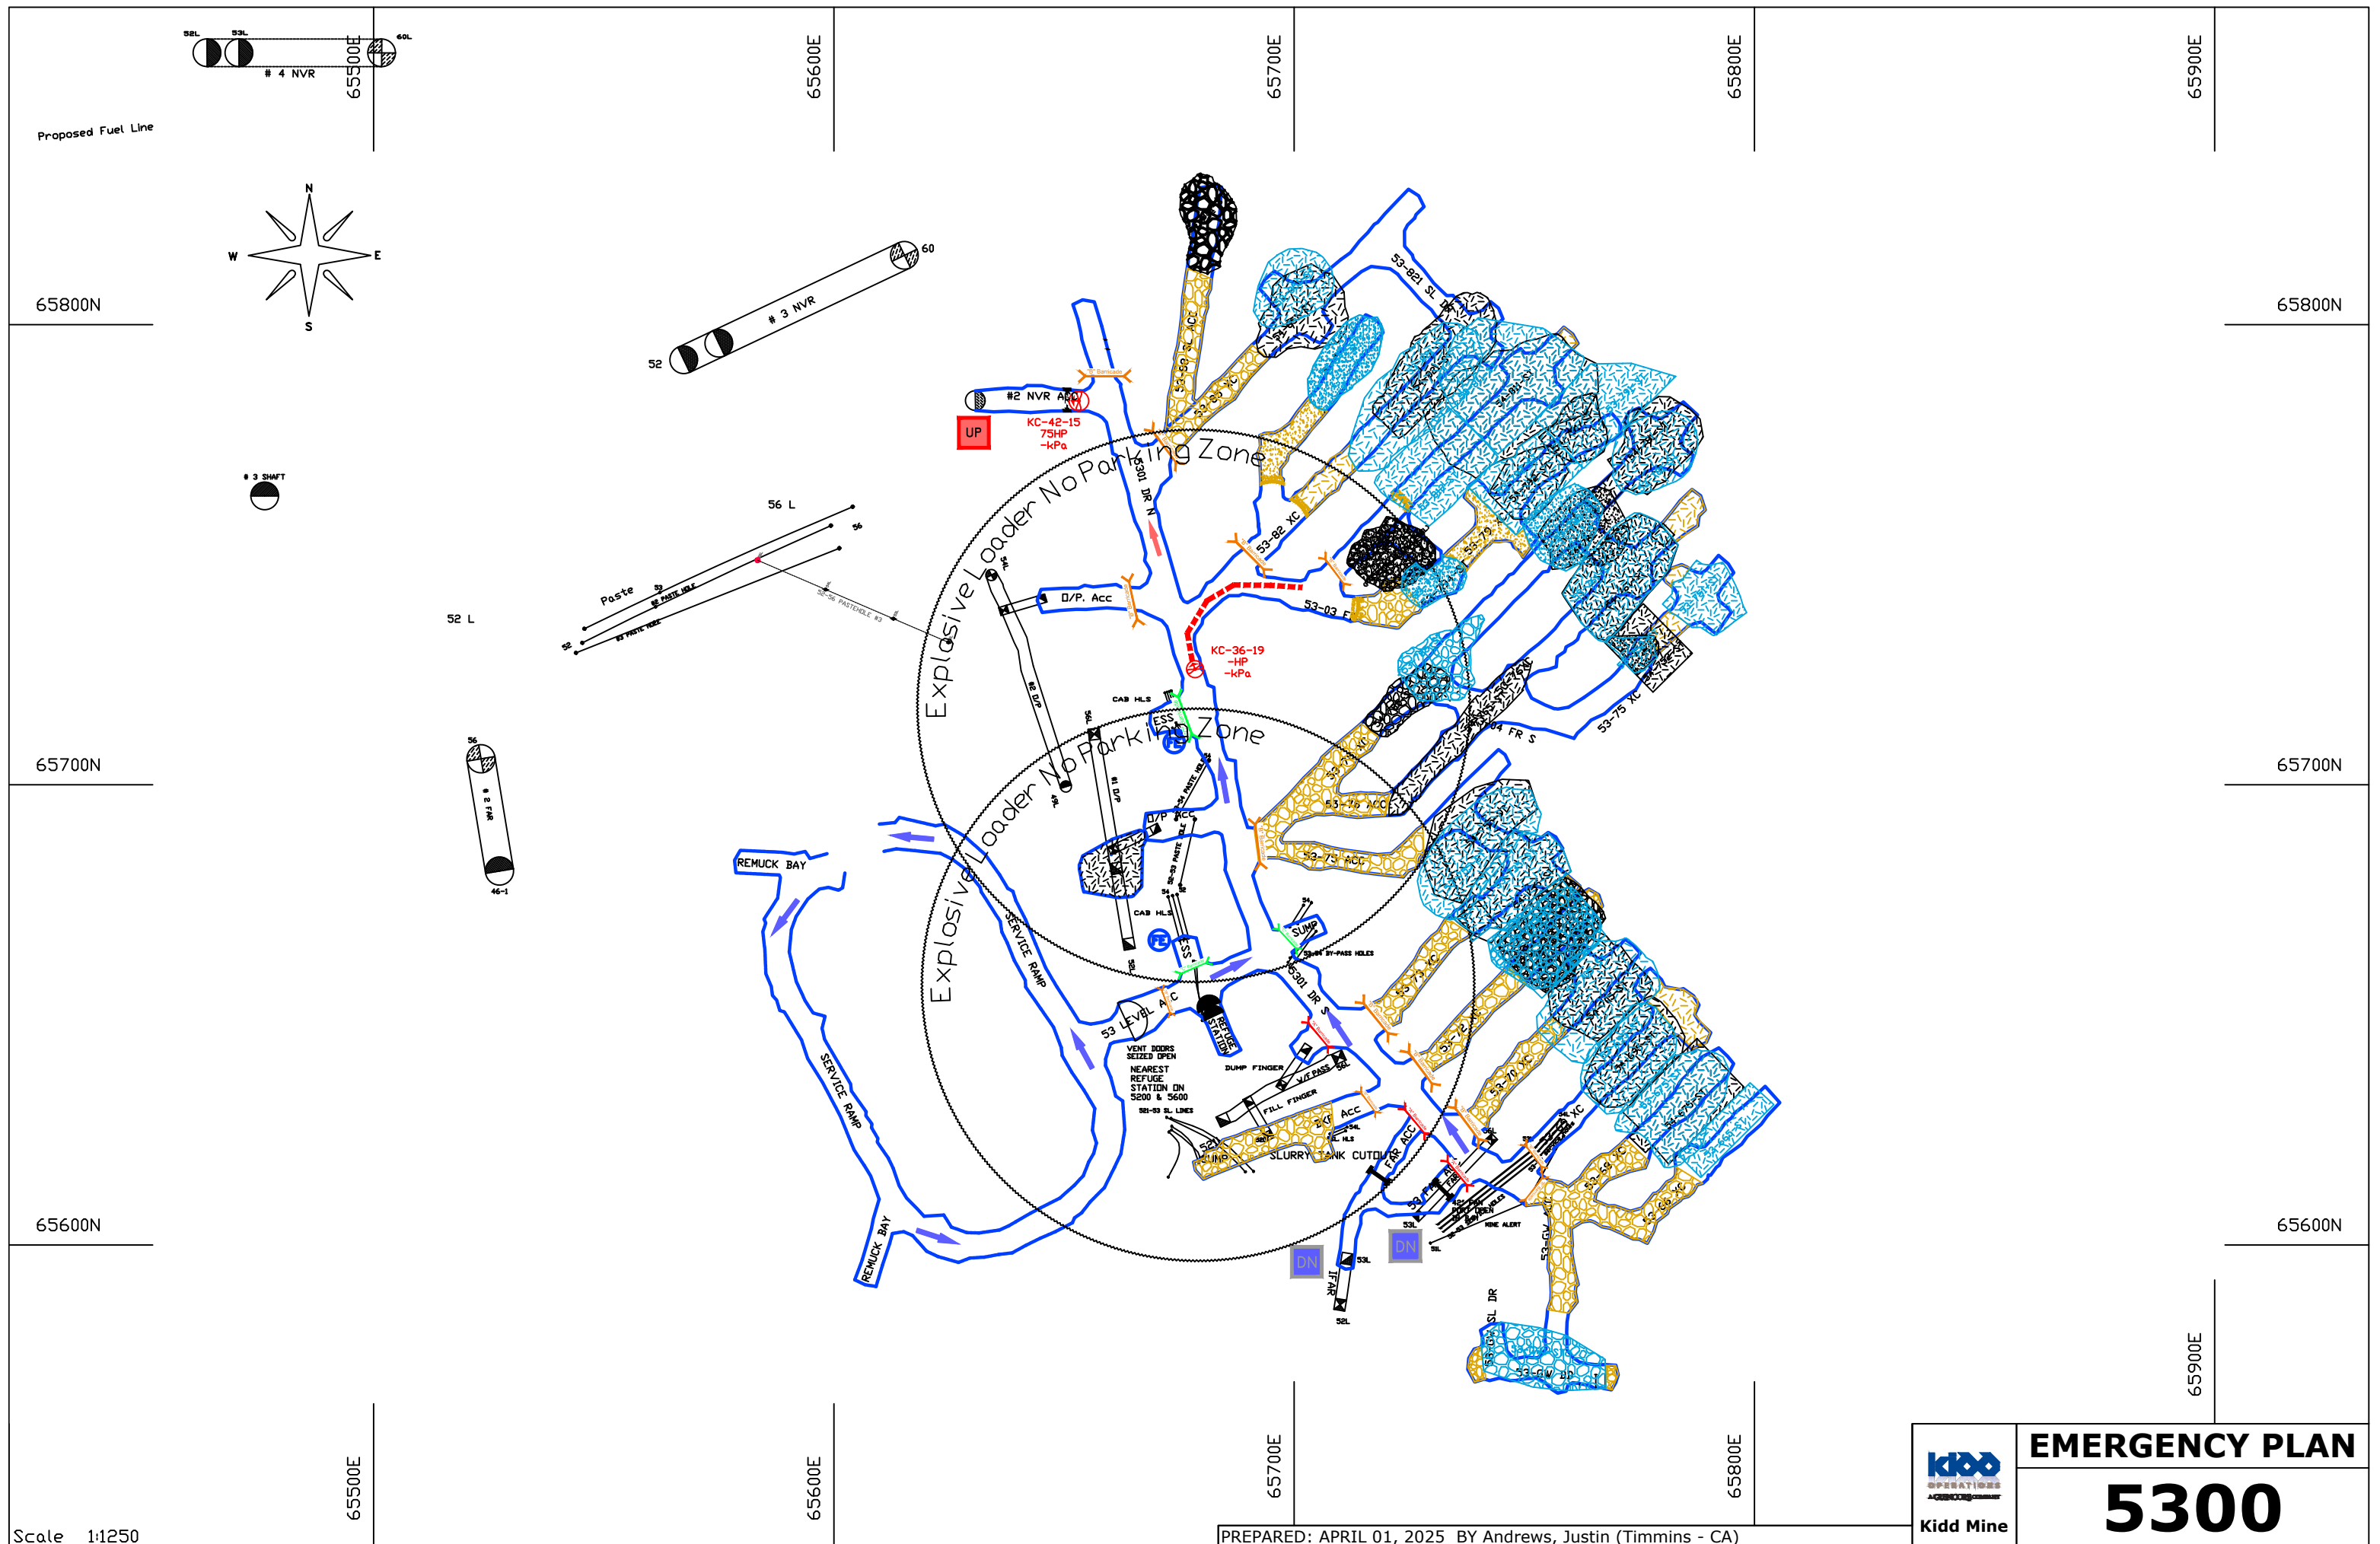

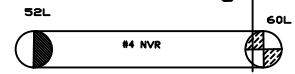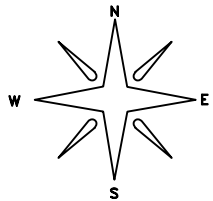

65800N

65700N

65600N

65500E

65600E

65700E

65800E

65900E

65800N

65700N

65600N

Scale 1:1250


PREPARED: APRIL 01, 2025 BY Andrews, Justin (Timmins - CA)




Kidd Mine

EMERGENCY PLAN

5400

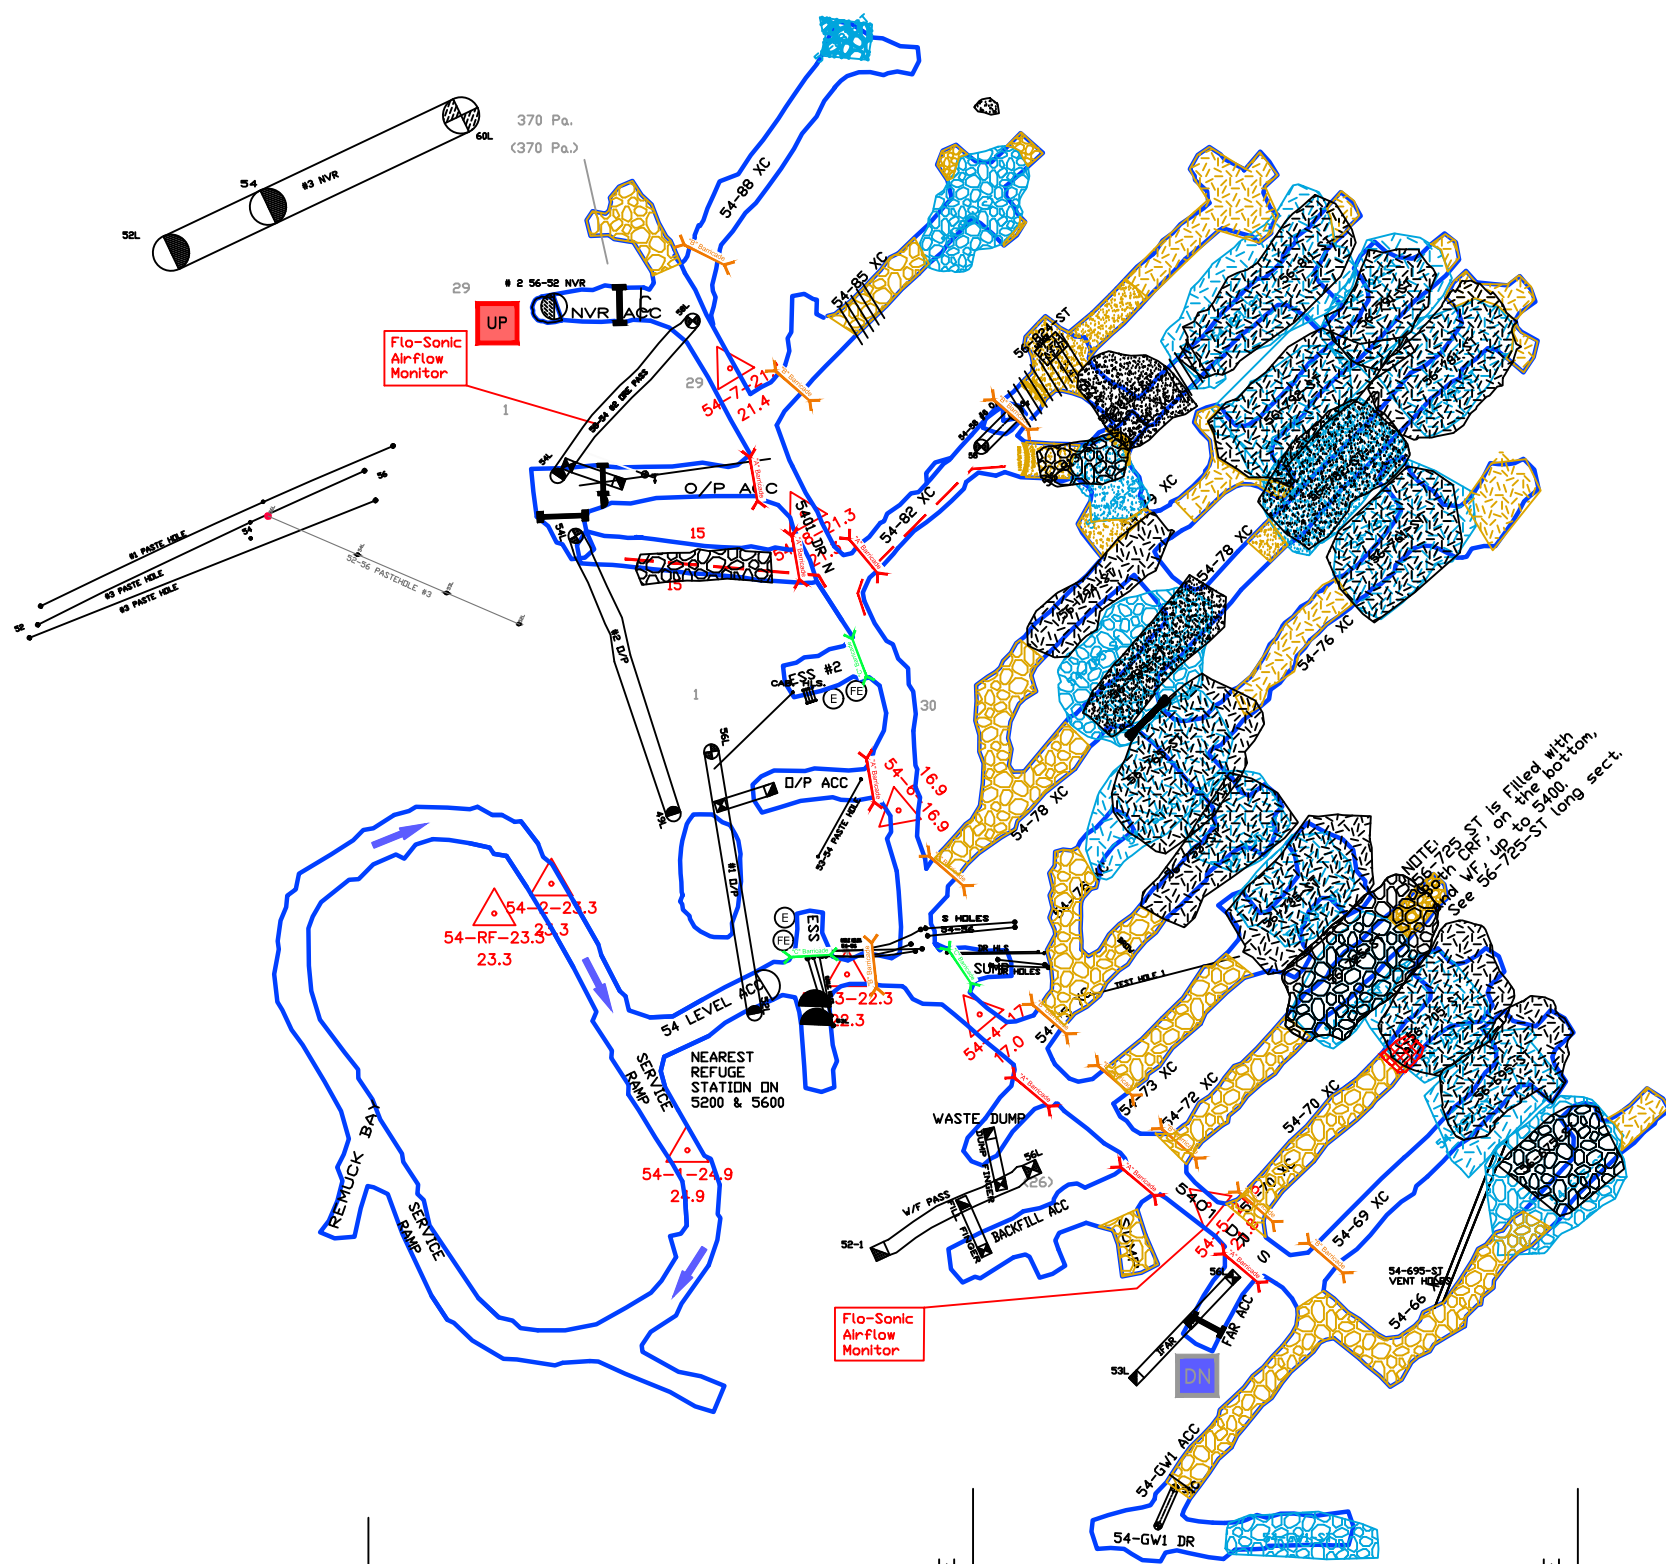


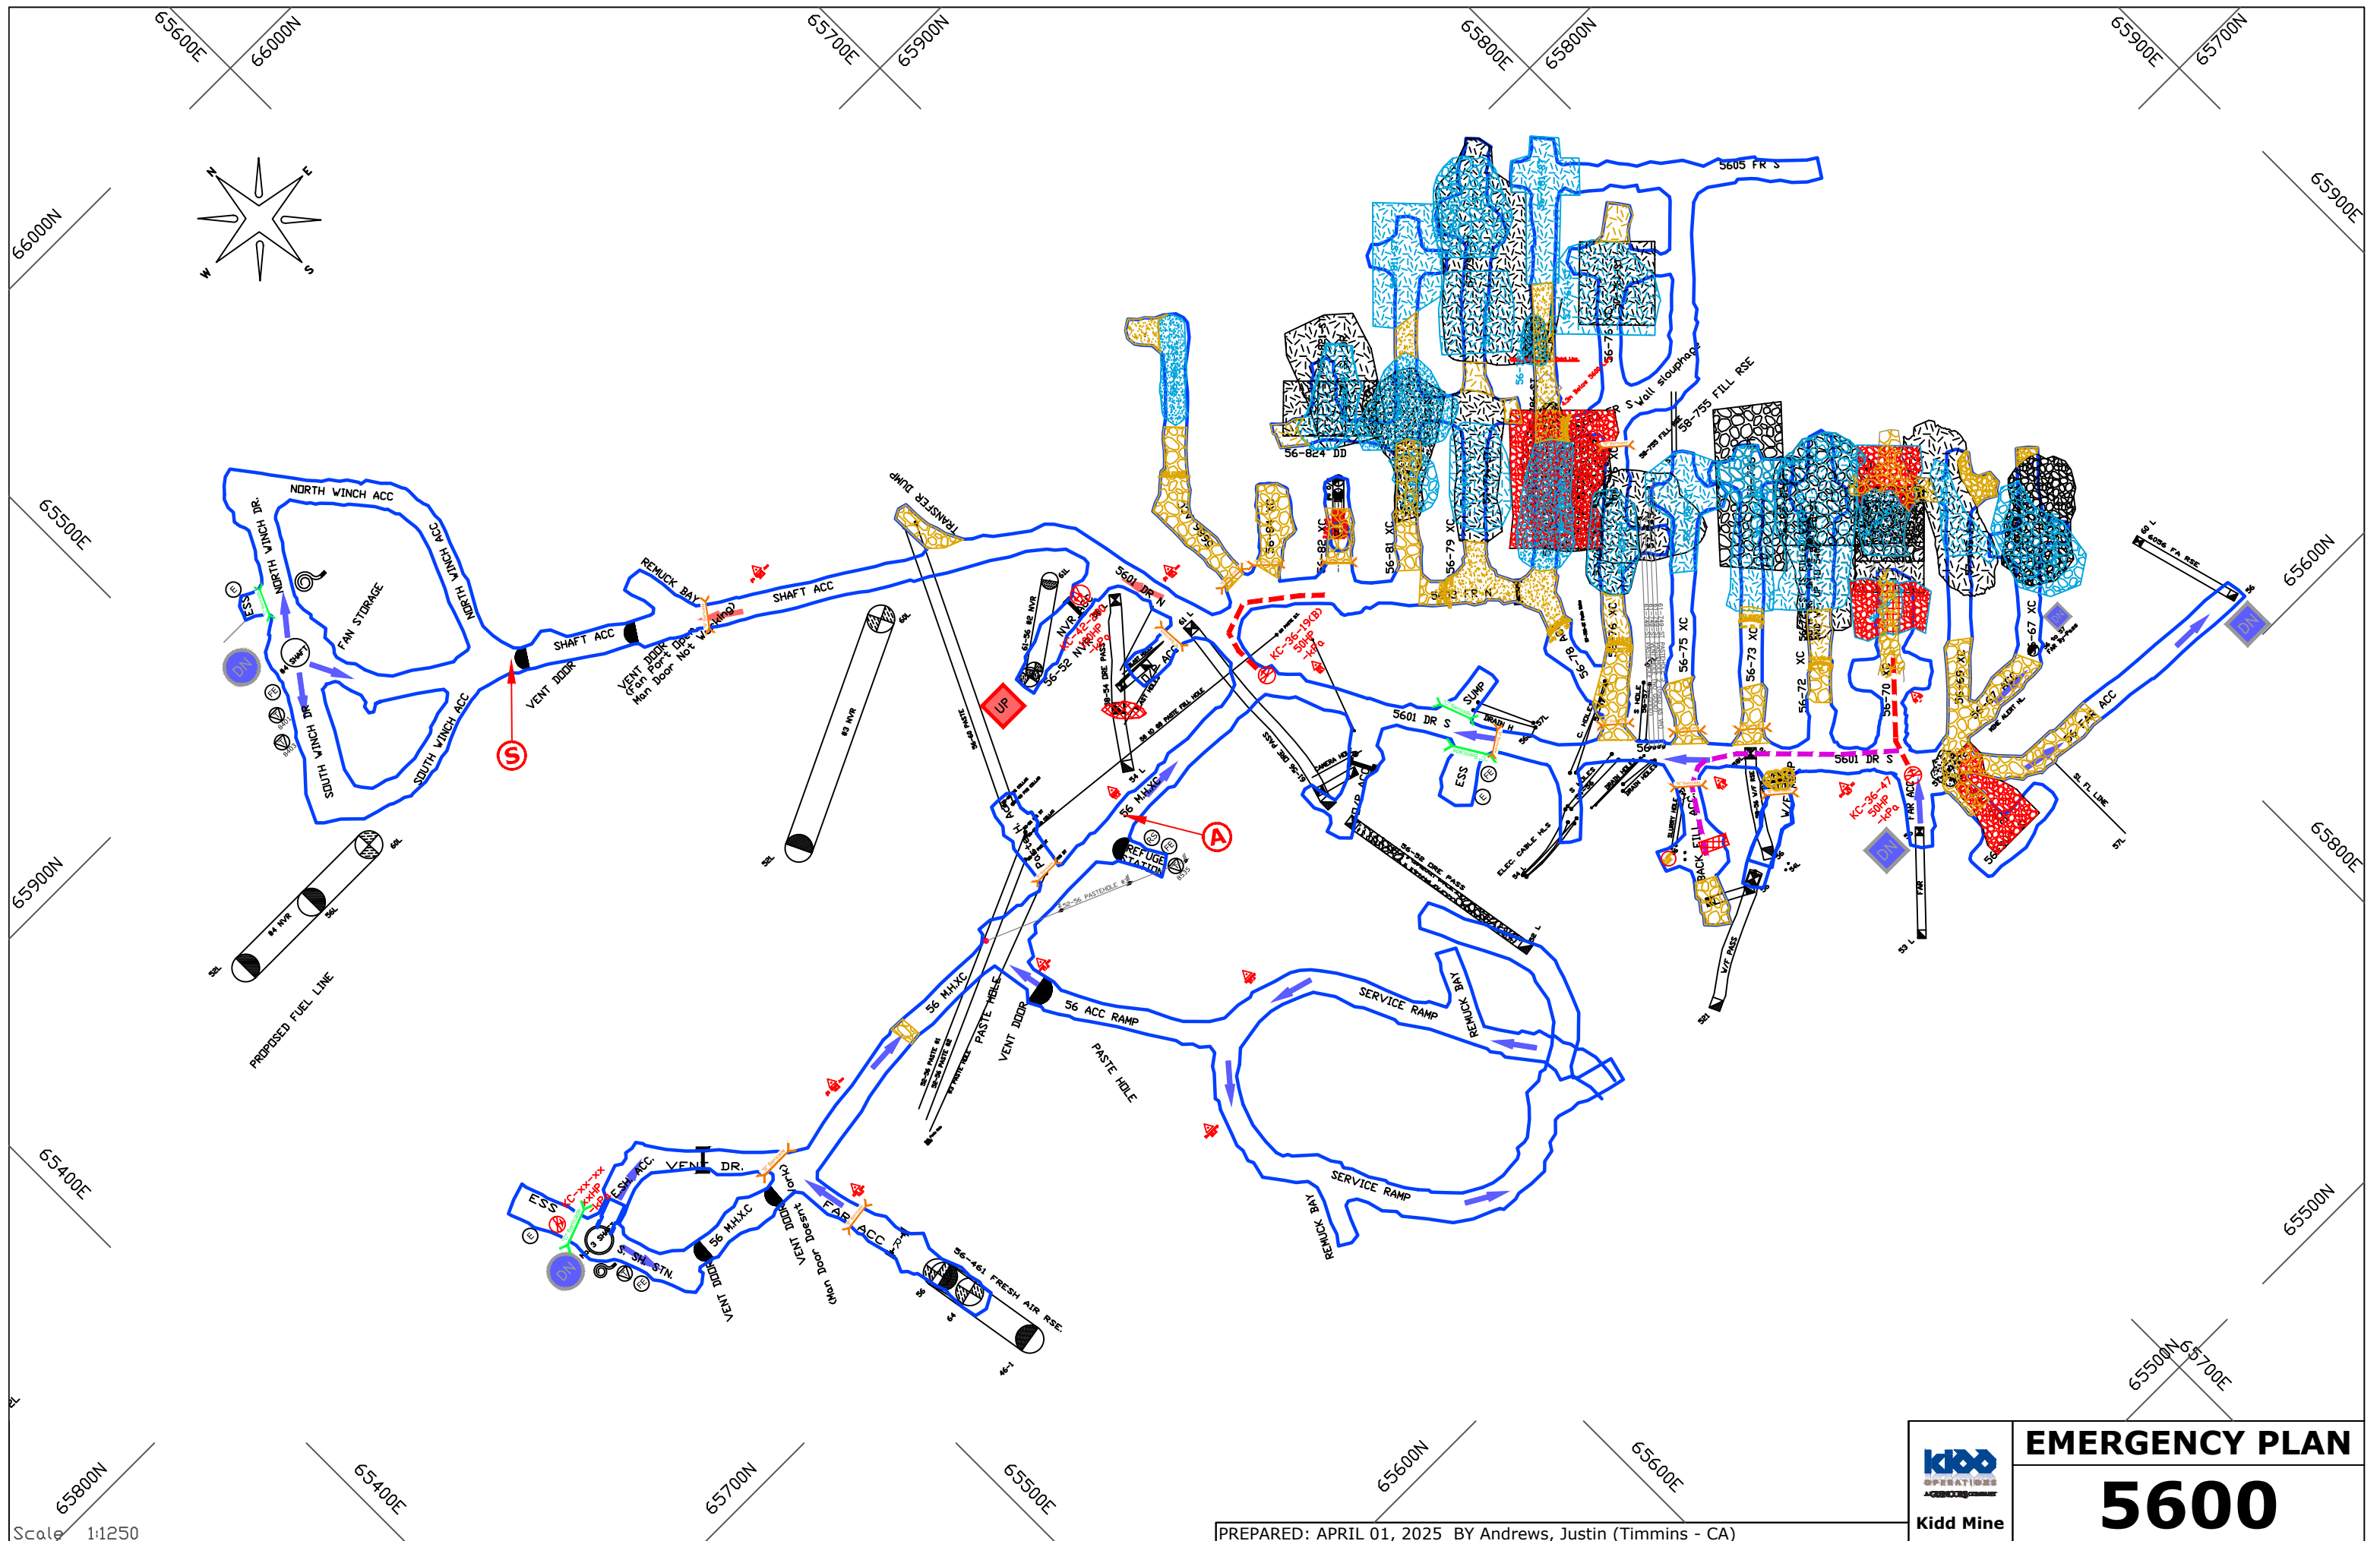

Scale 1:1250

PREPARED: APRIL 01, 2025 BY Andrews, Justin (Timmins - CA)


 Kidd Mine	EMERGENCY PLAN
	5600

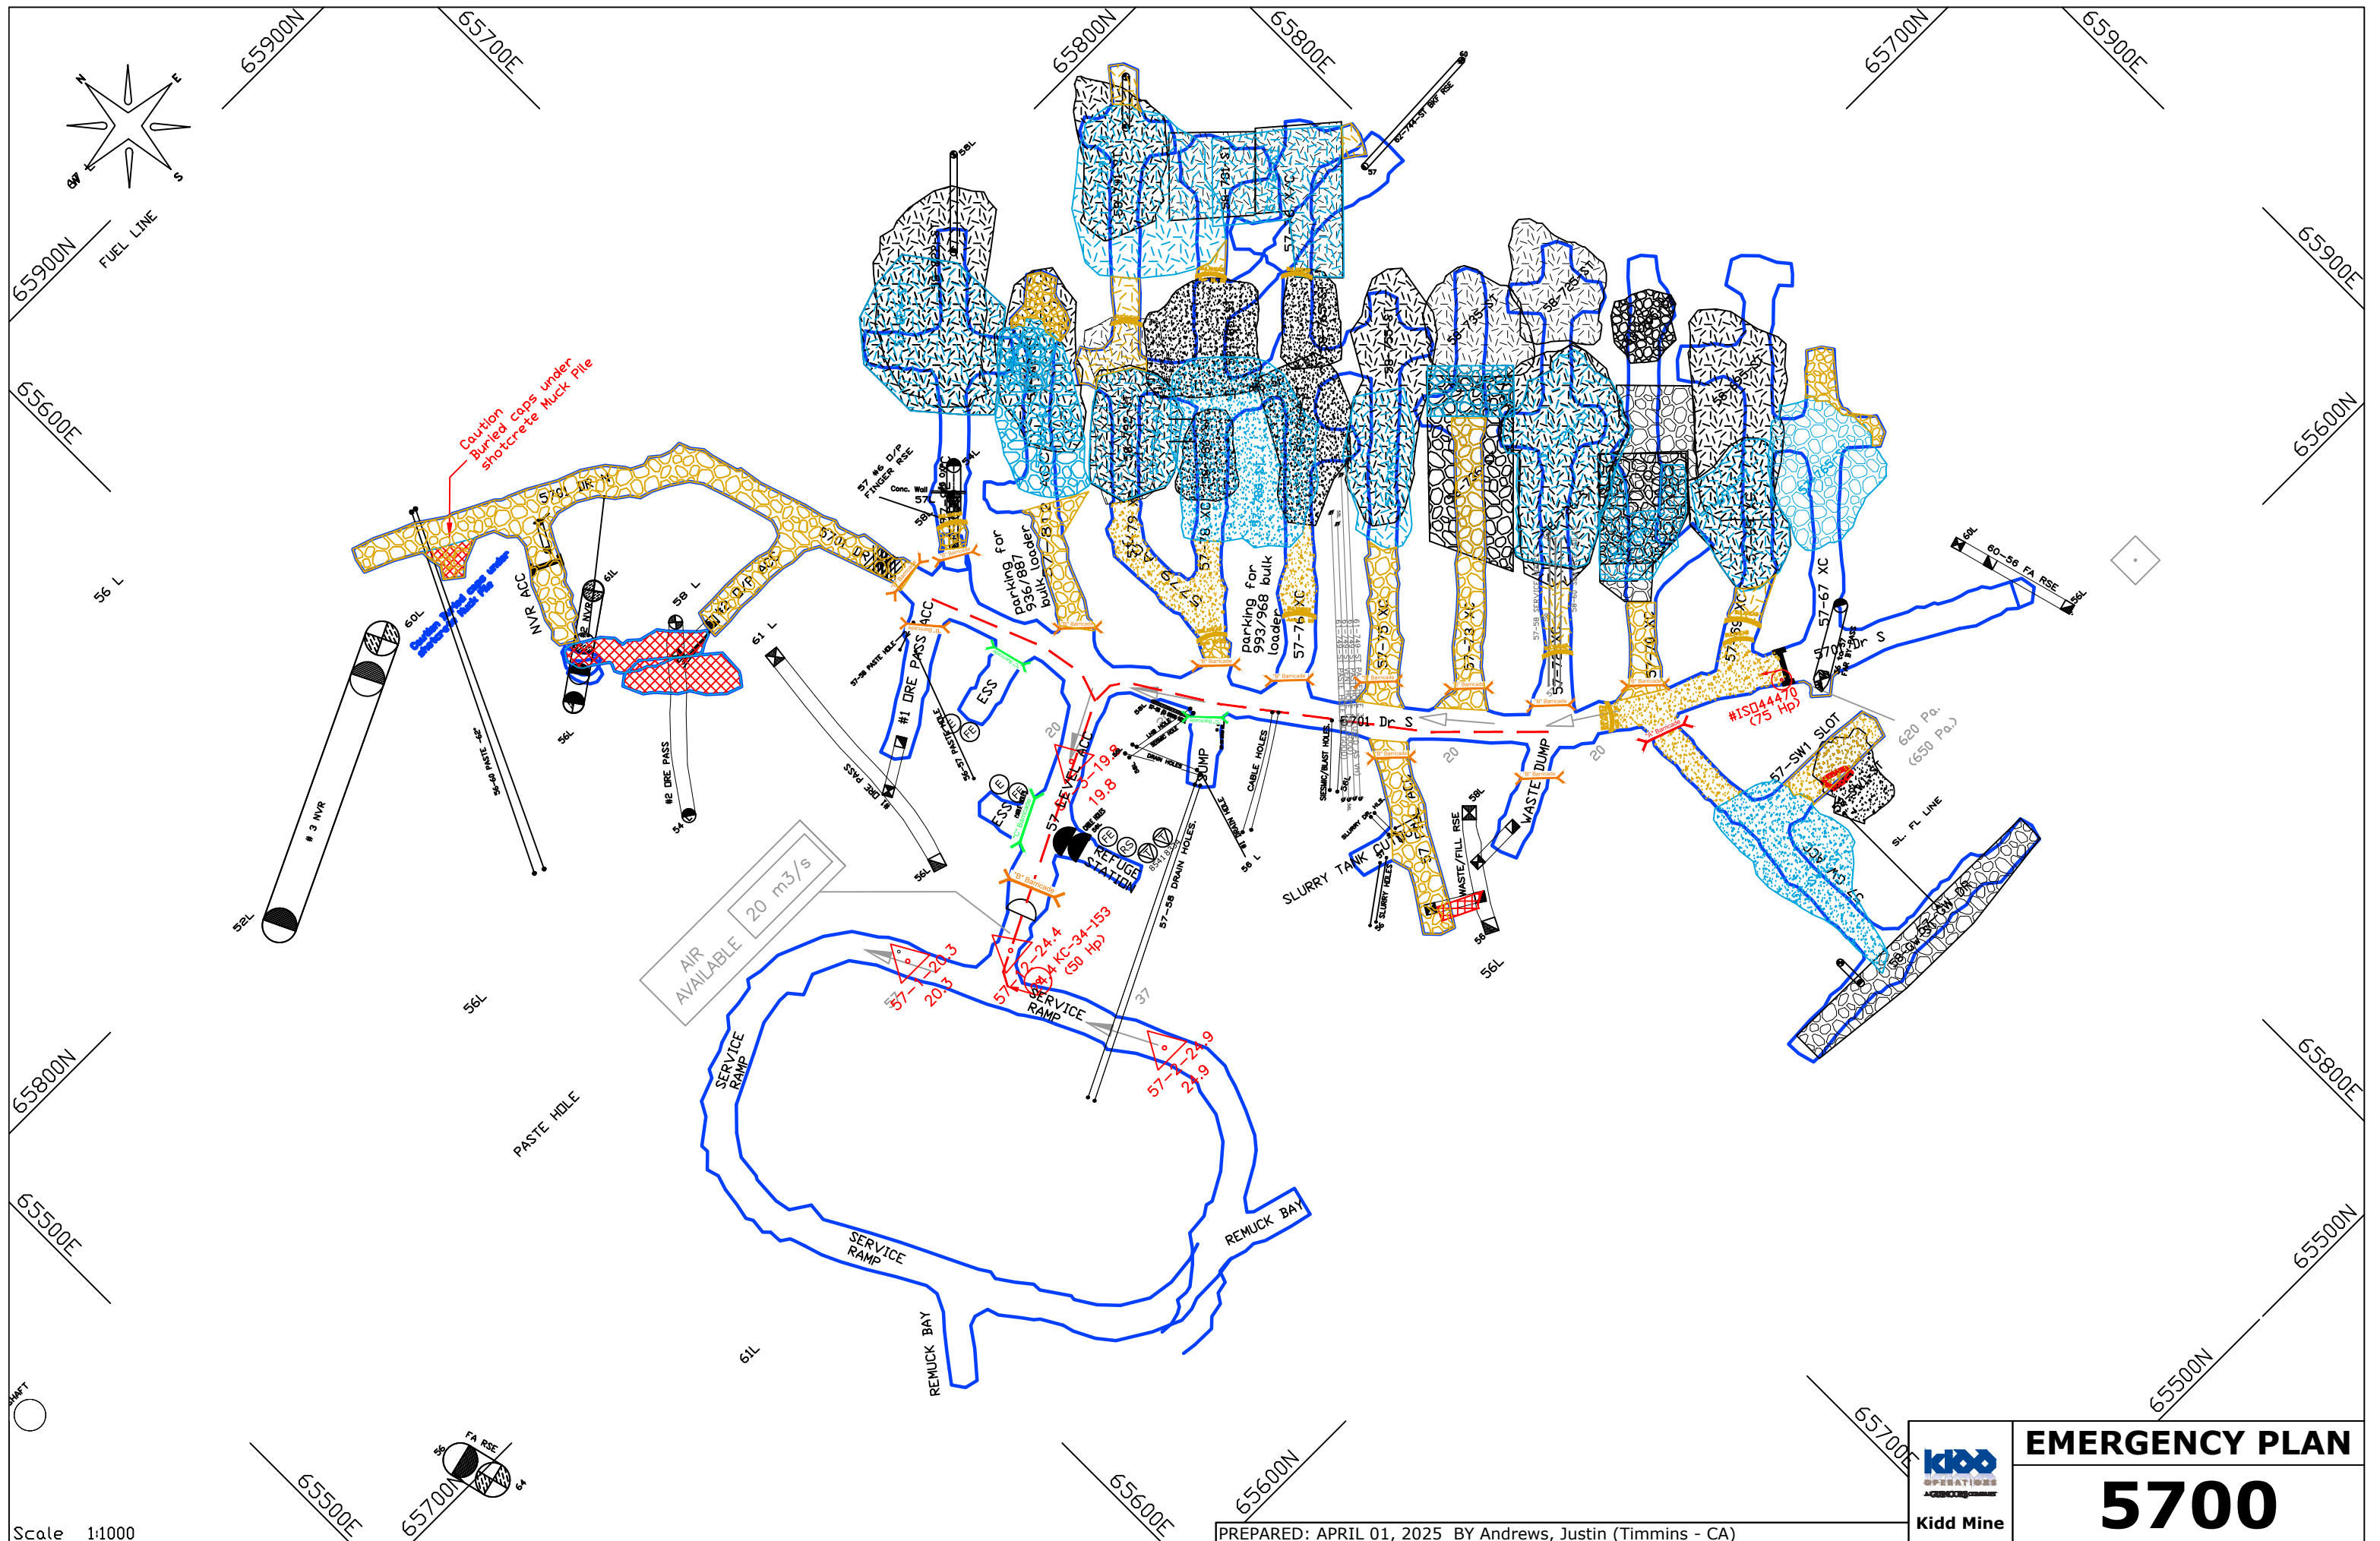

Scale 1:1000

PREPARED: APRIL 01, 2025 BY Andrews, Justin (Timmins - CA)


 Kidd Mine	EMERGENCY PLAN
	5700

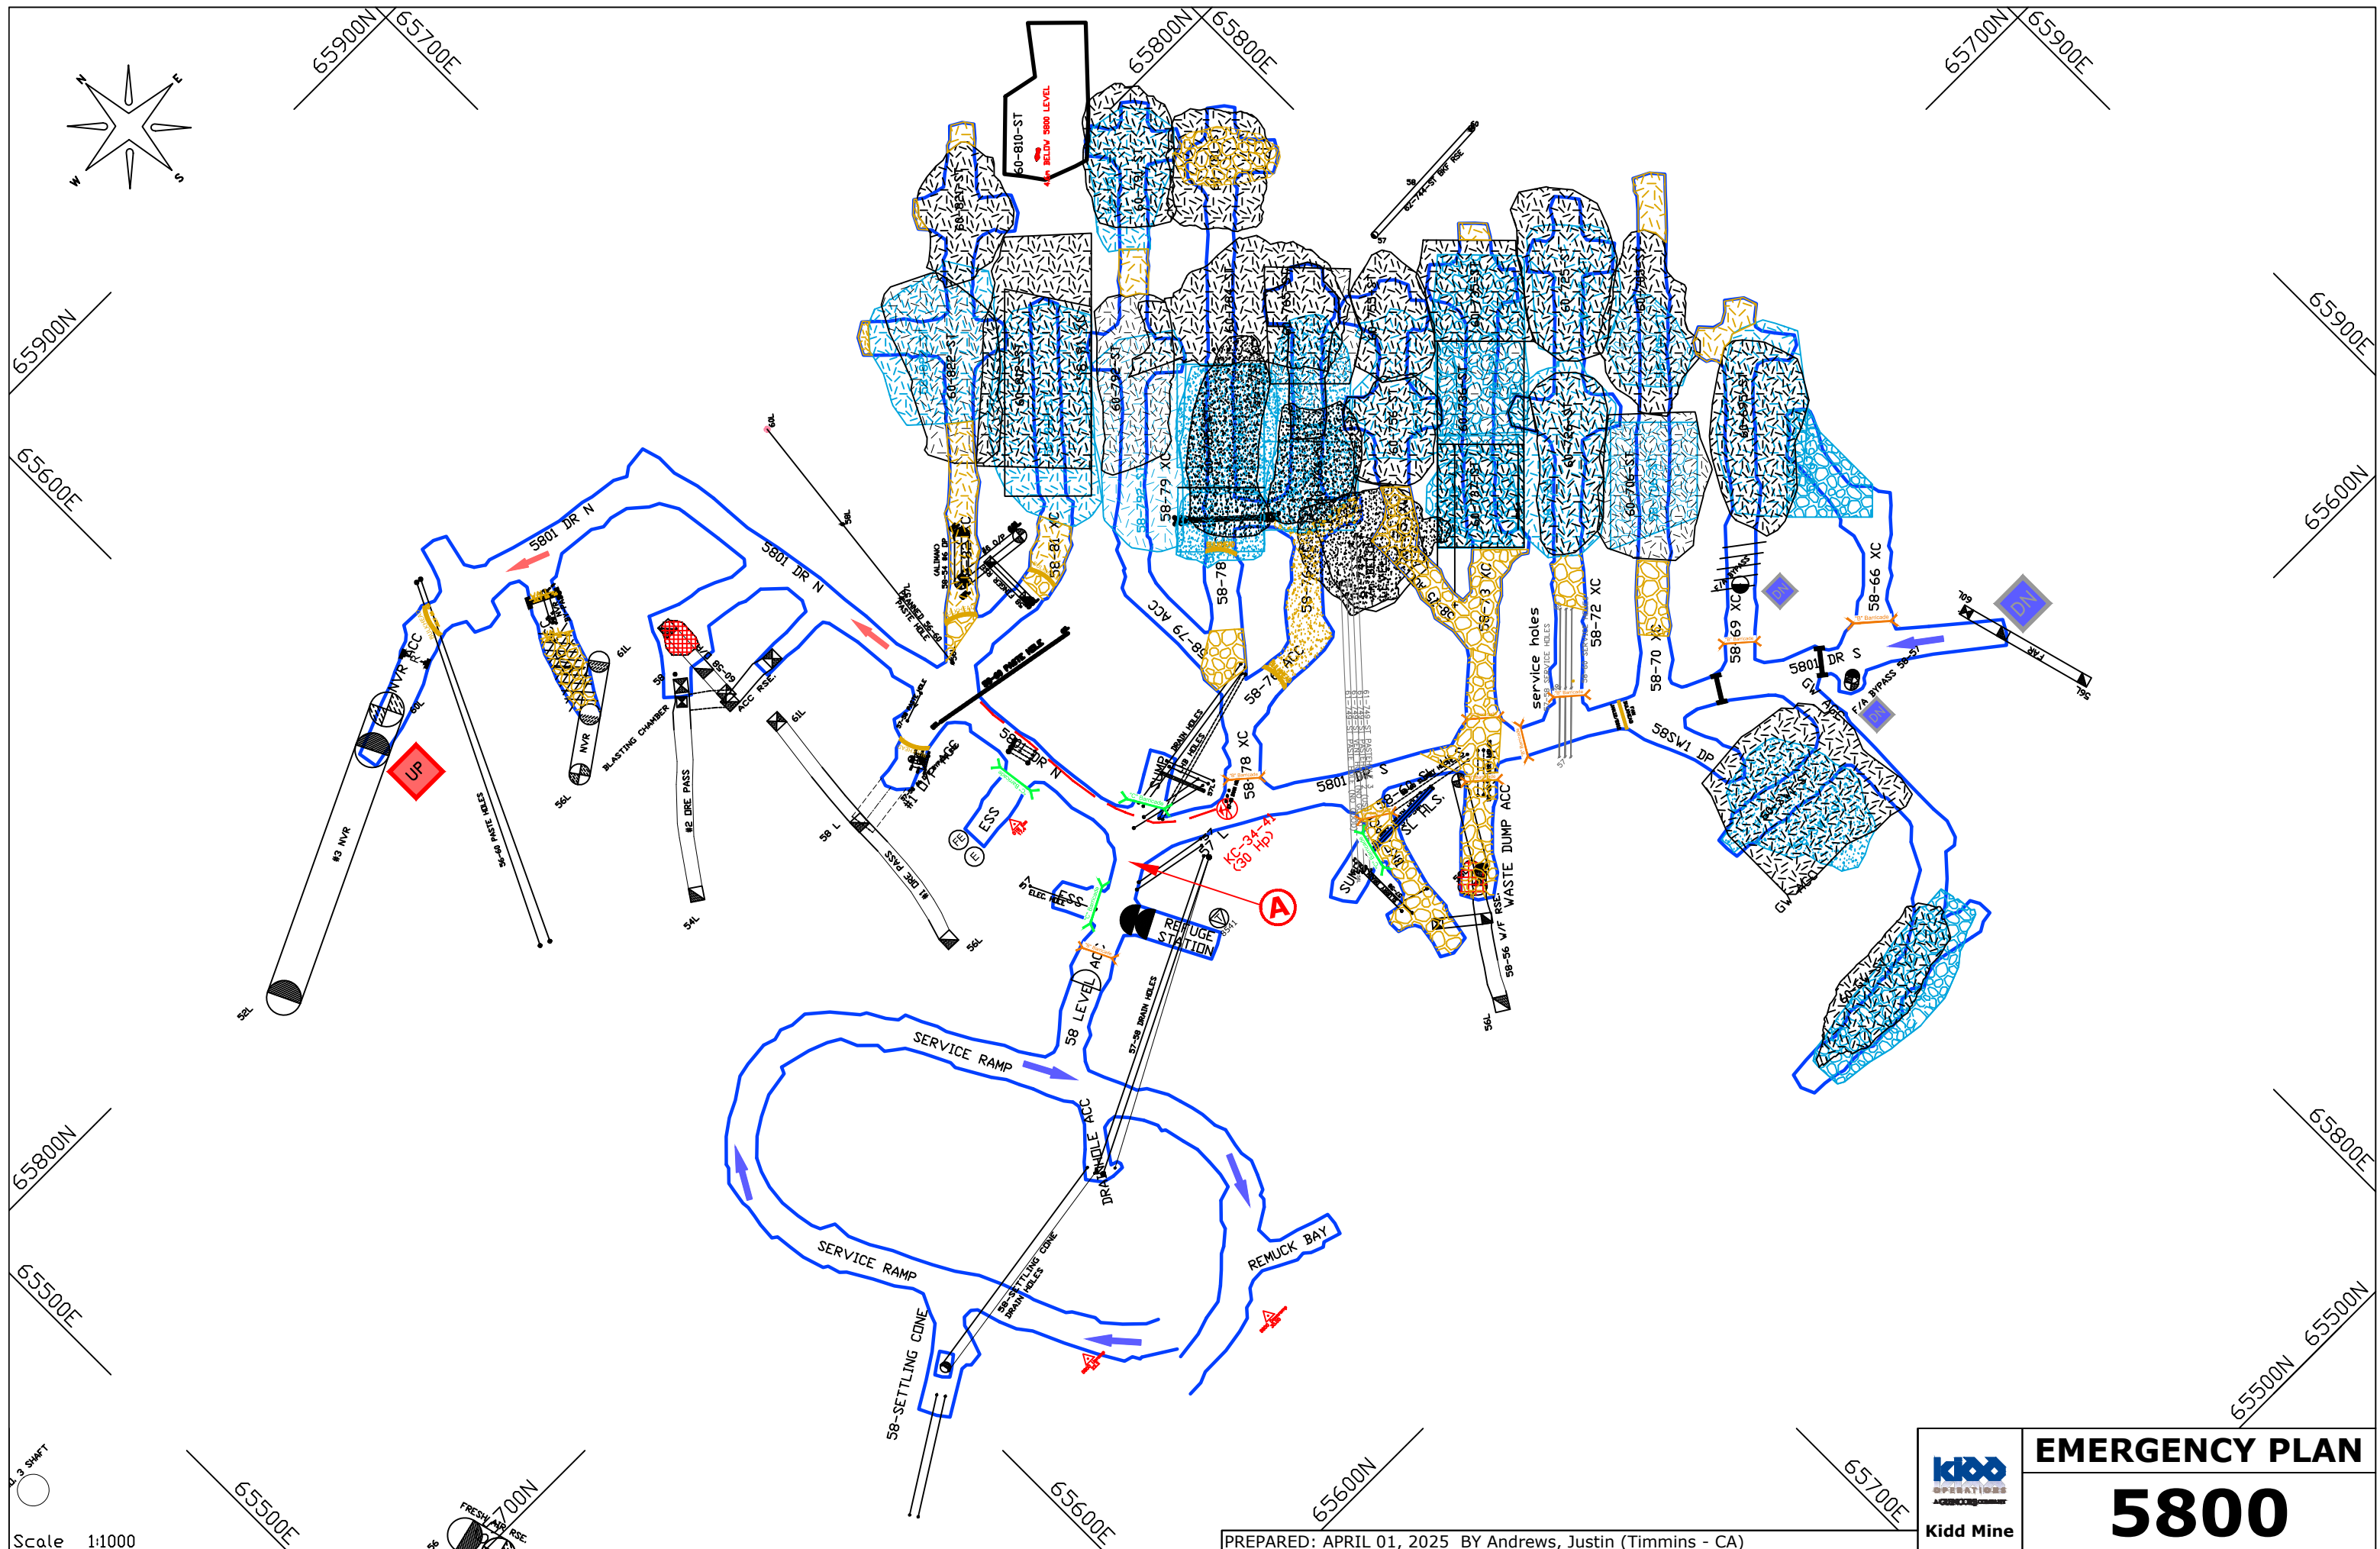

PREPARED: APRIL 01, 2025 BY Andrews, Justin (Timmins - CA)




5800

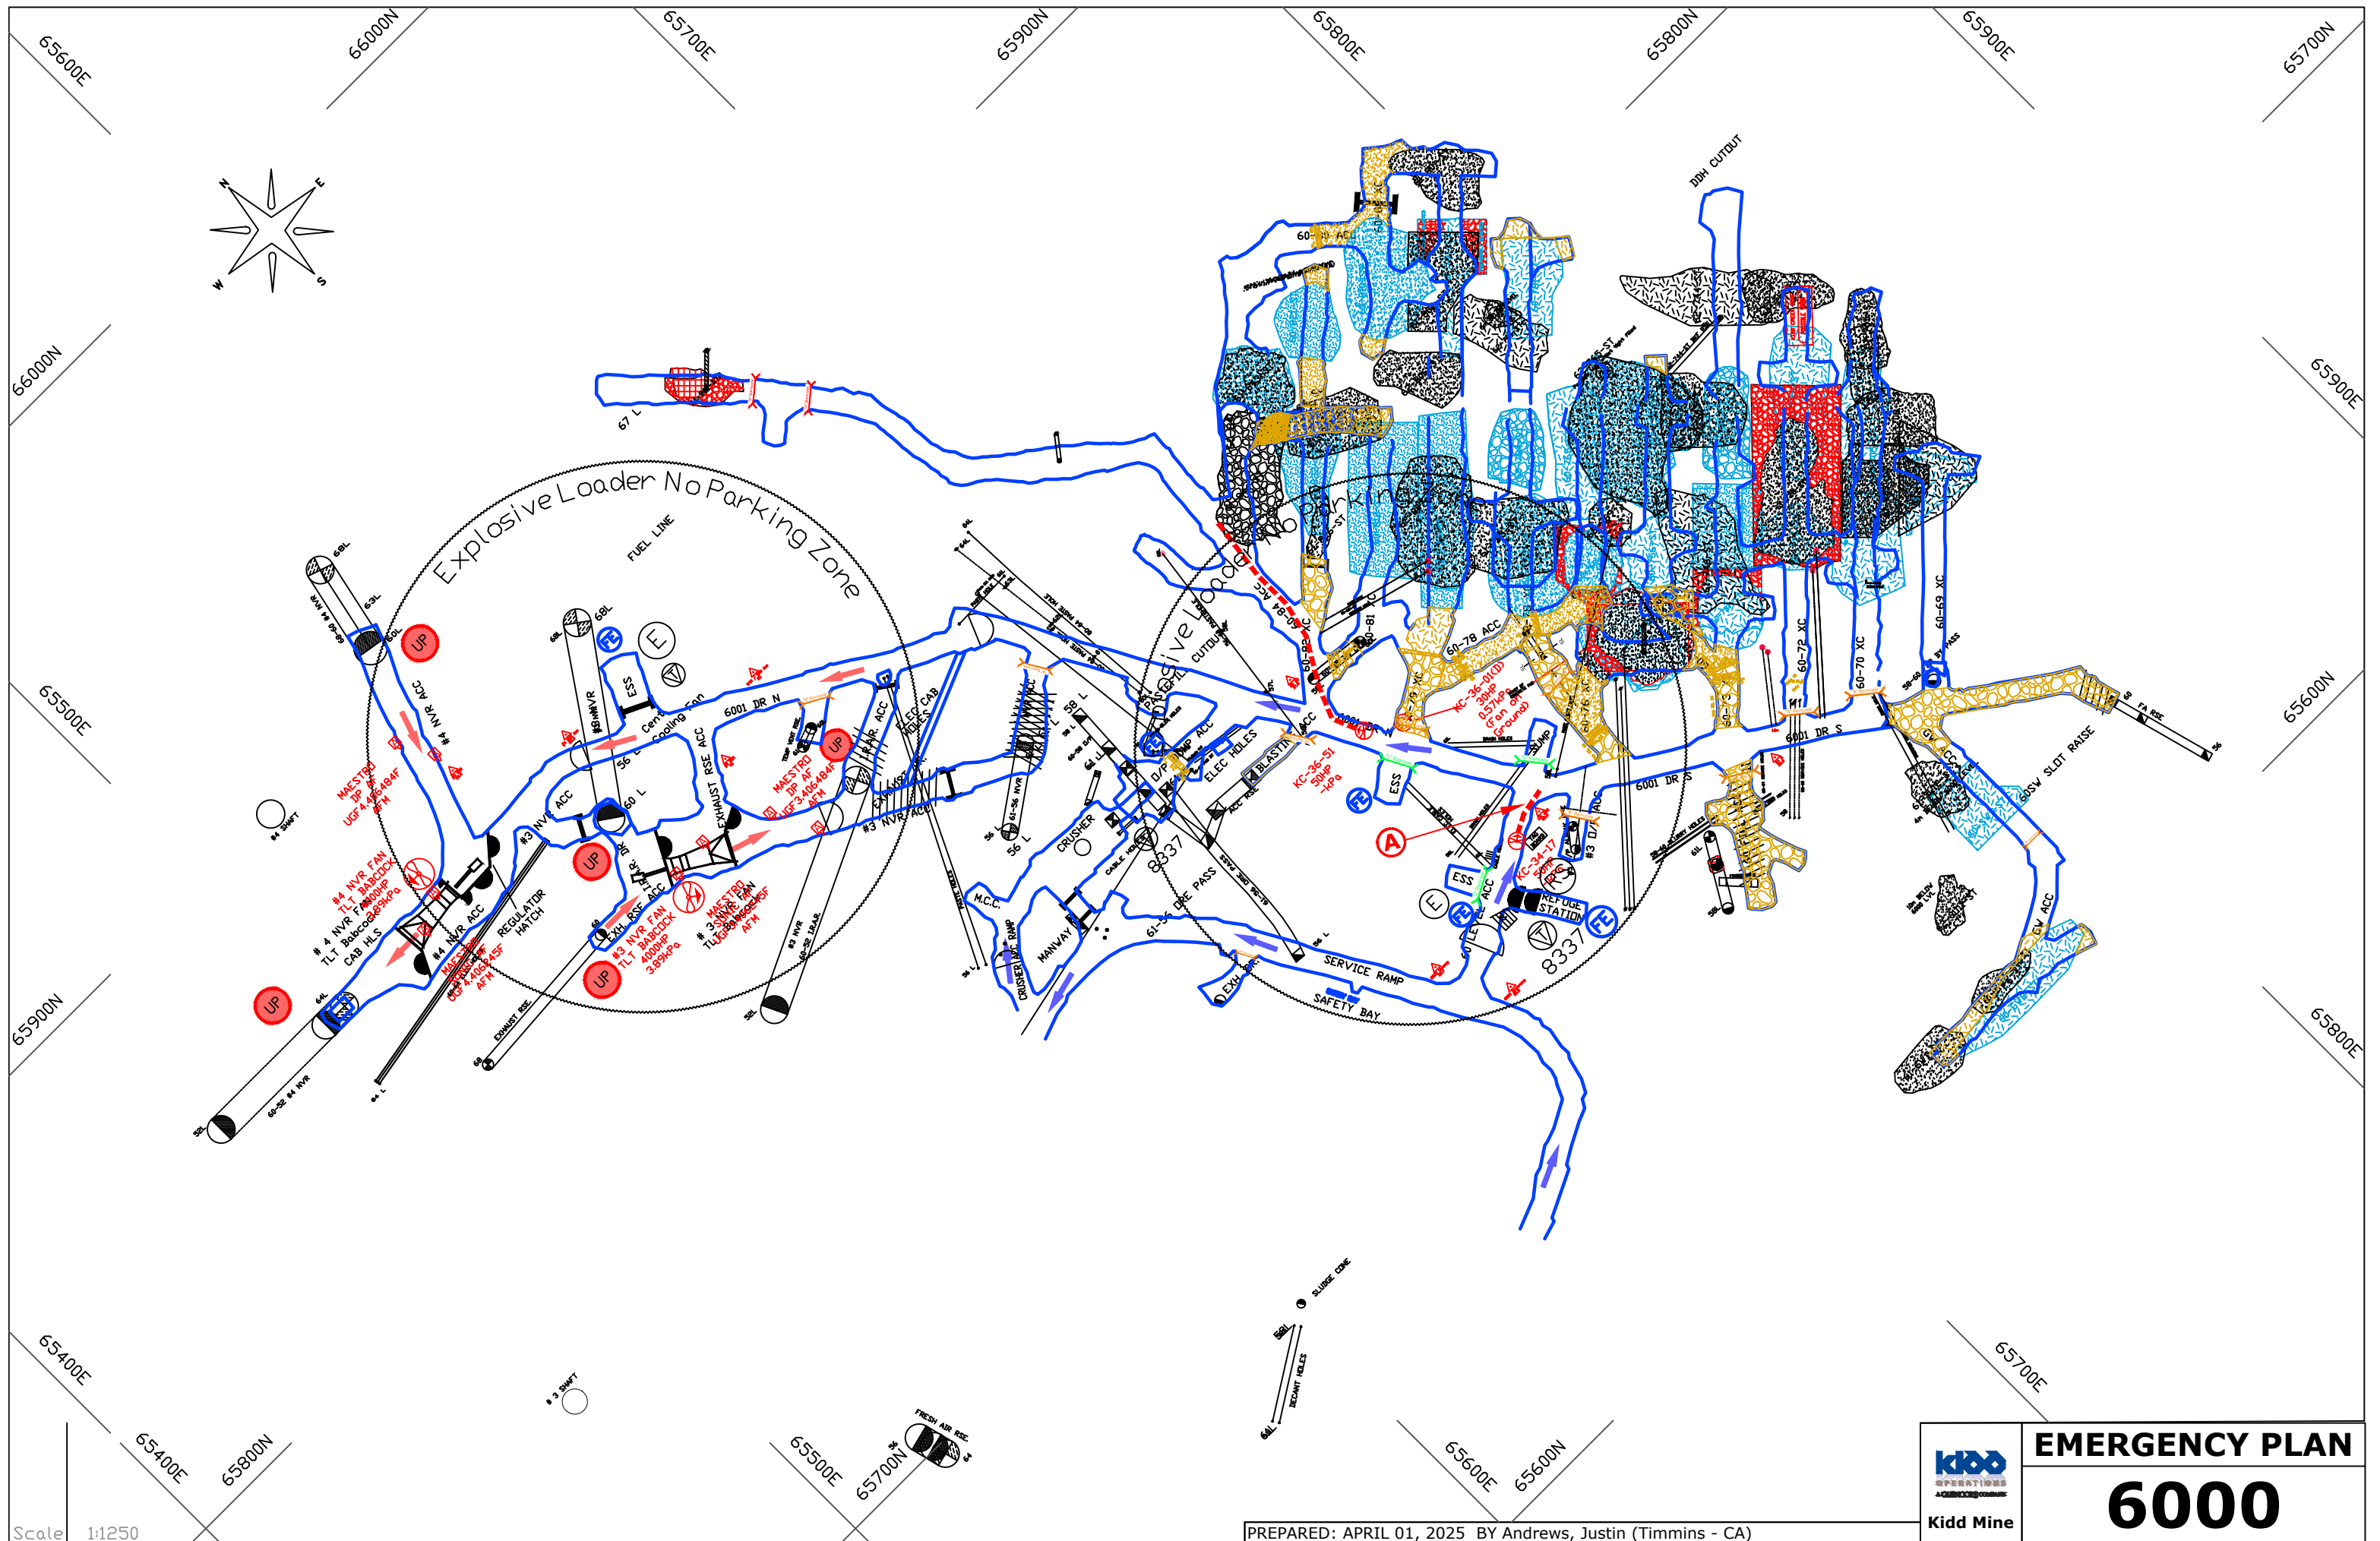

Scale 1:1250

PREPARED: APRIL 01, 2025 BY Andrews, Justin (Timmins - CA)


 Kidd Mine	EMERGENCY PLAN
	6000

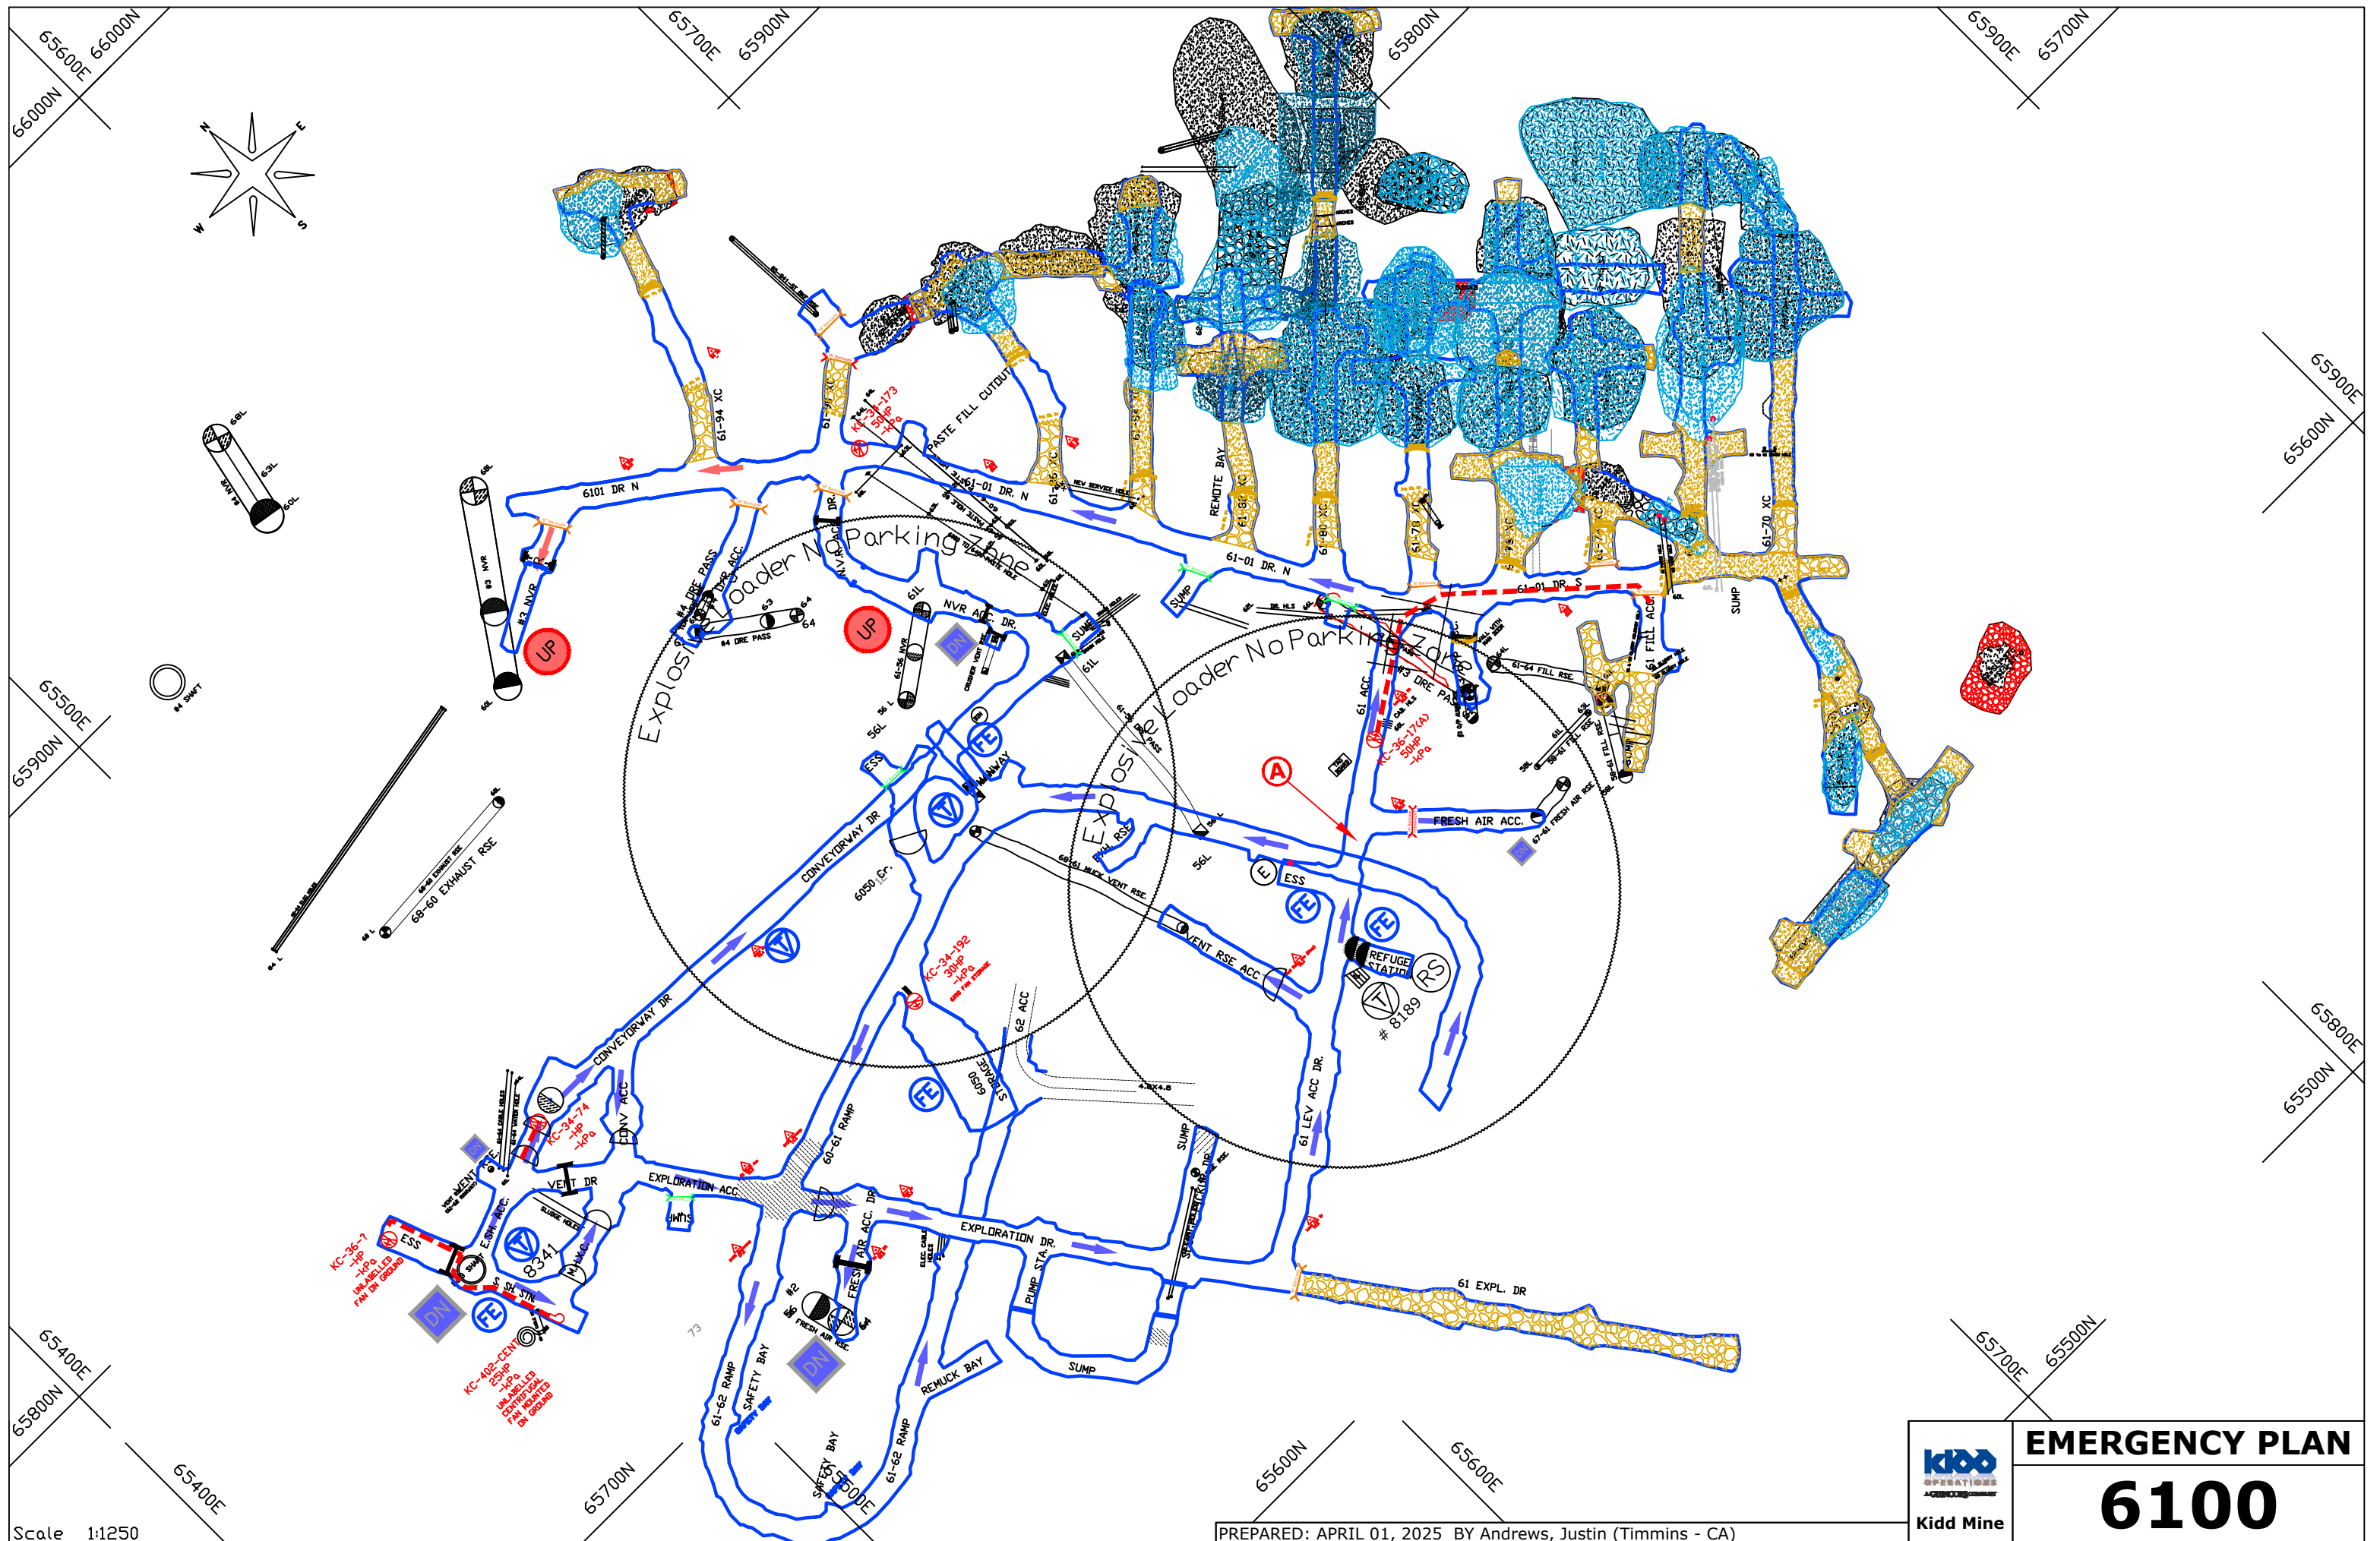


Scale 1:1250

PREPARED: APRIL 01, 2025 BY Andrews, Justin (Timmins - CA)

 Kidd Mine	EMERGENCY PLAN
	6100

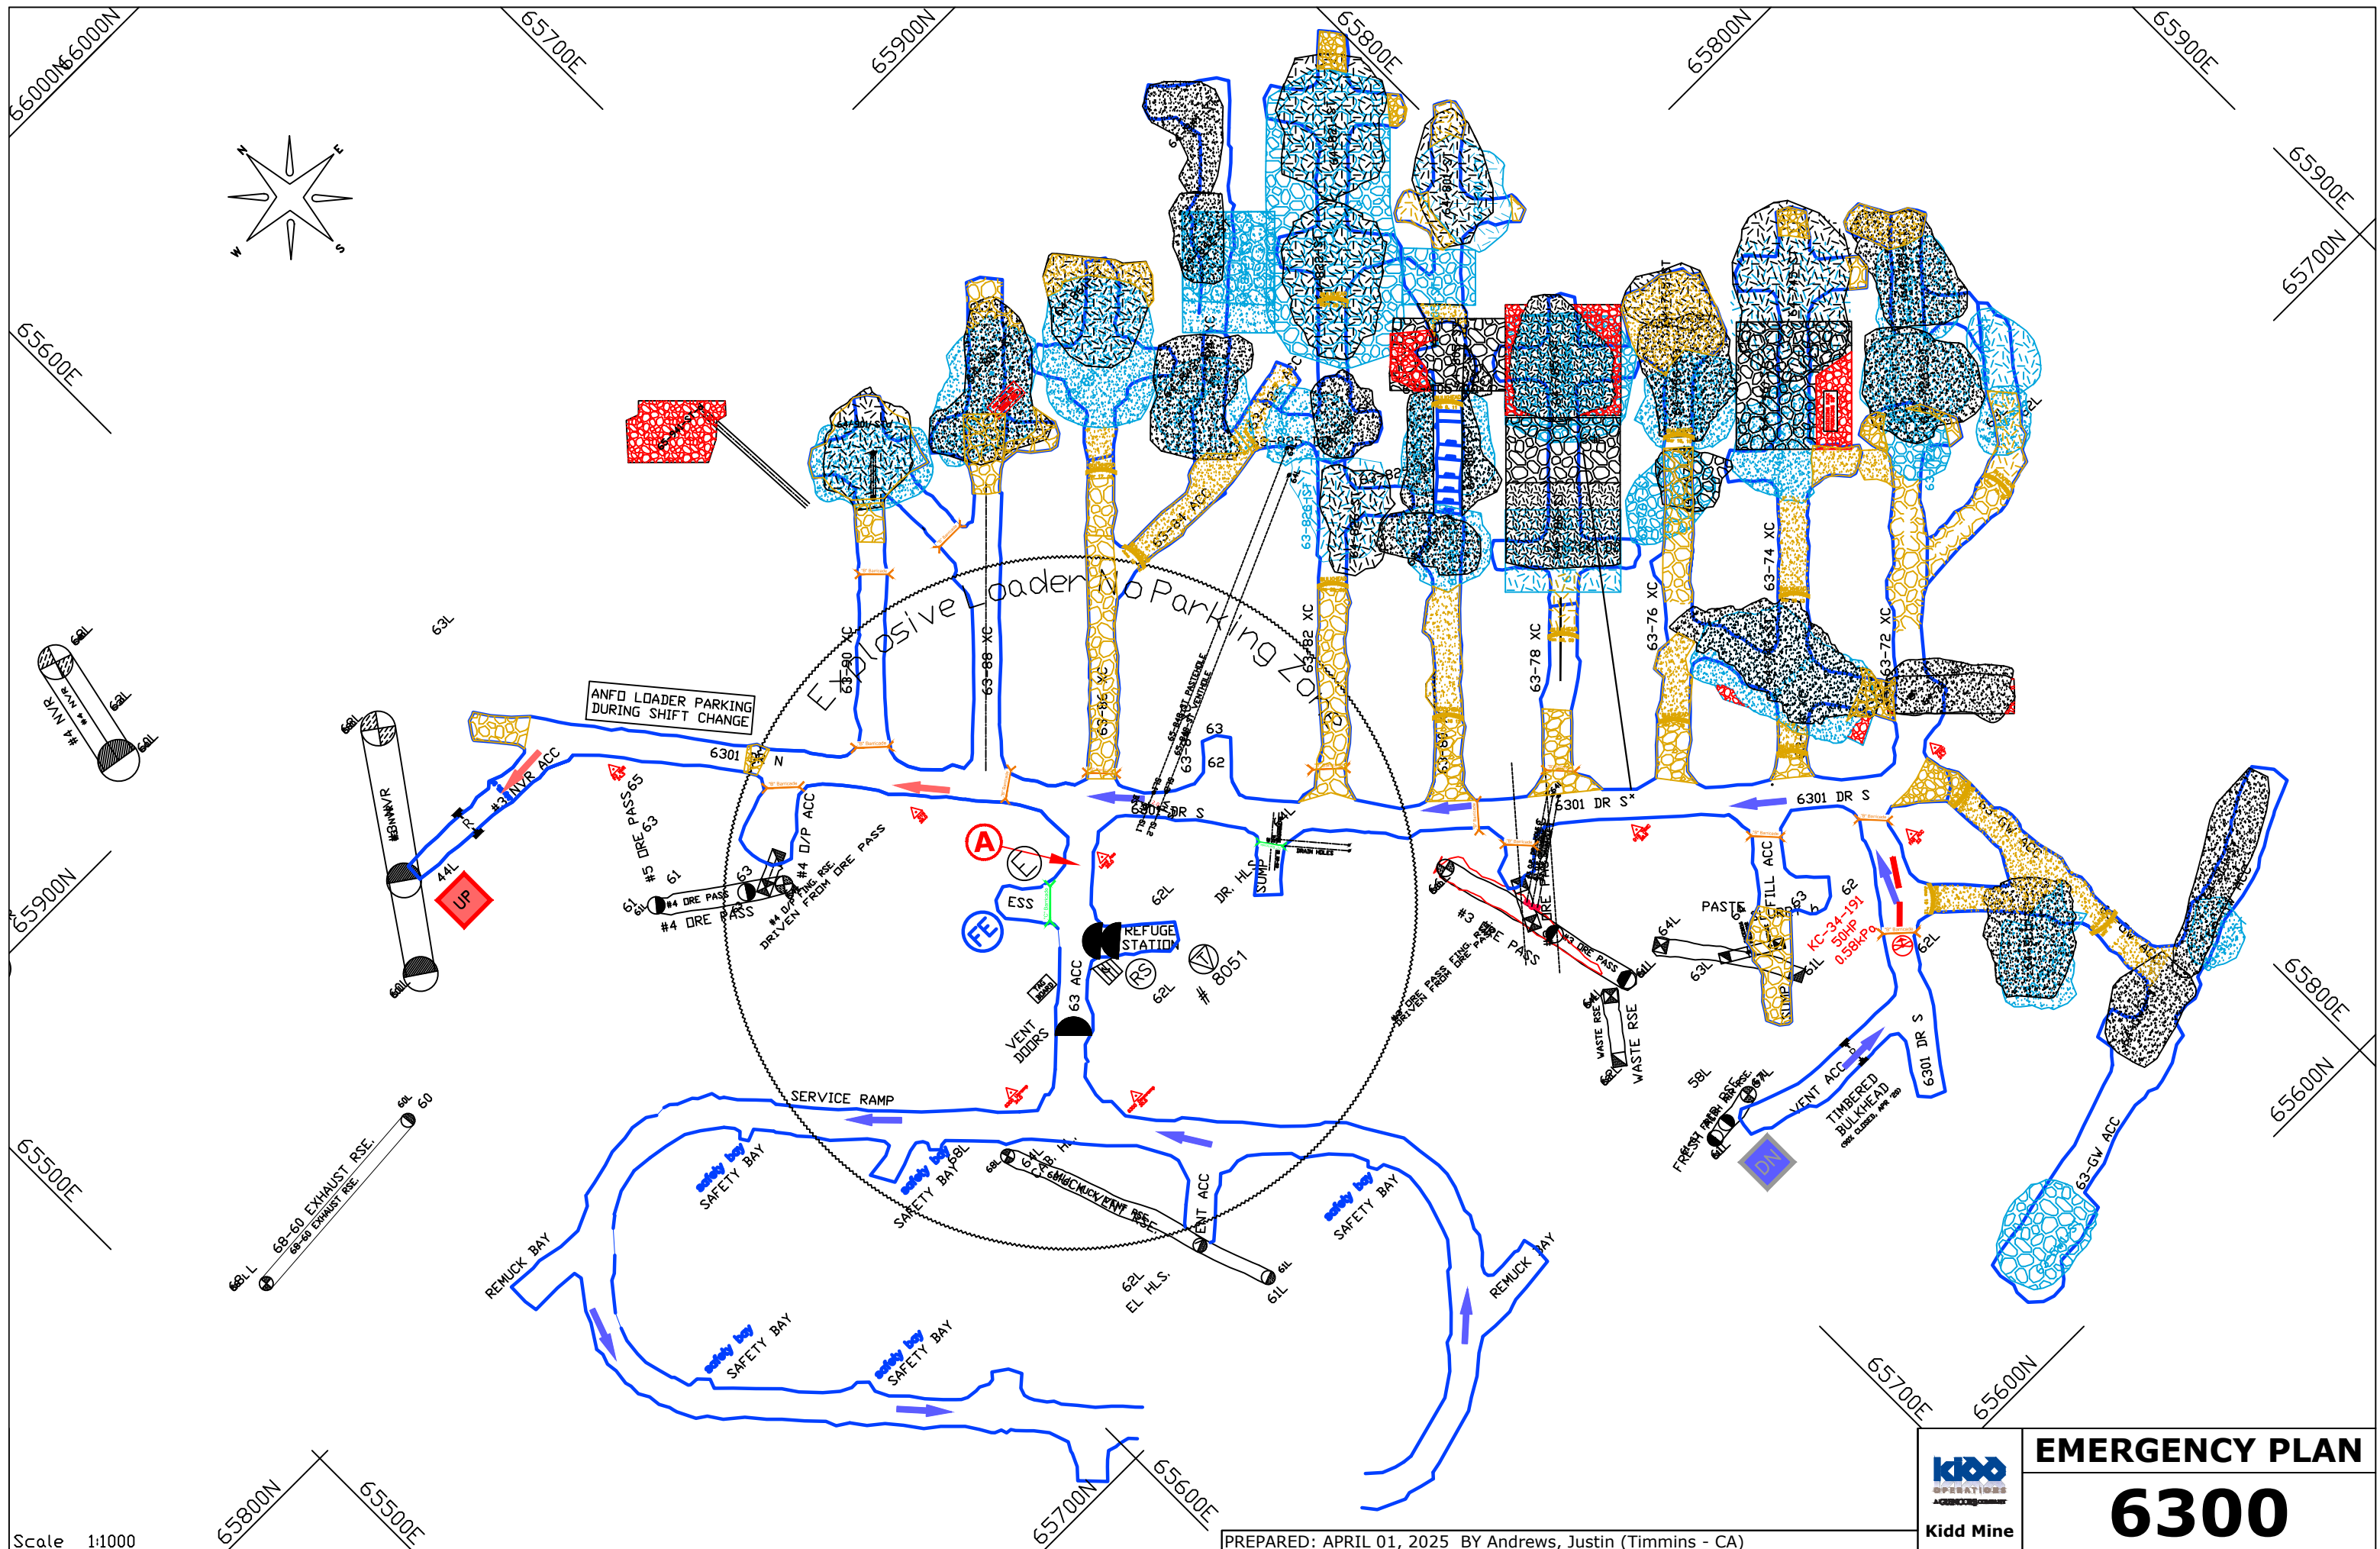


EMERGENCY PLAN 6300
--

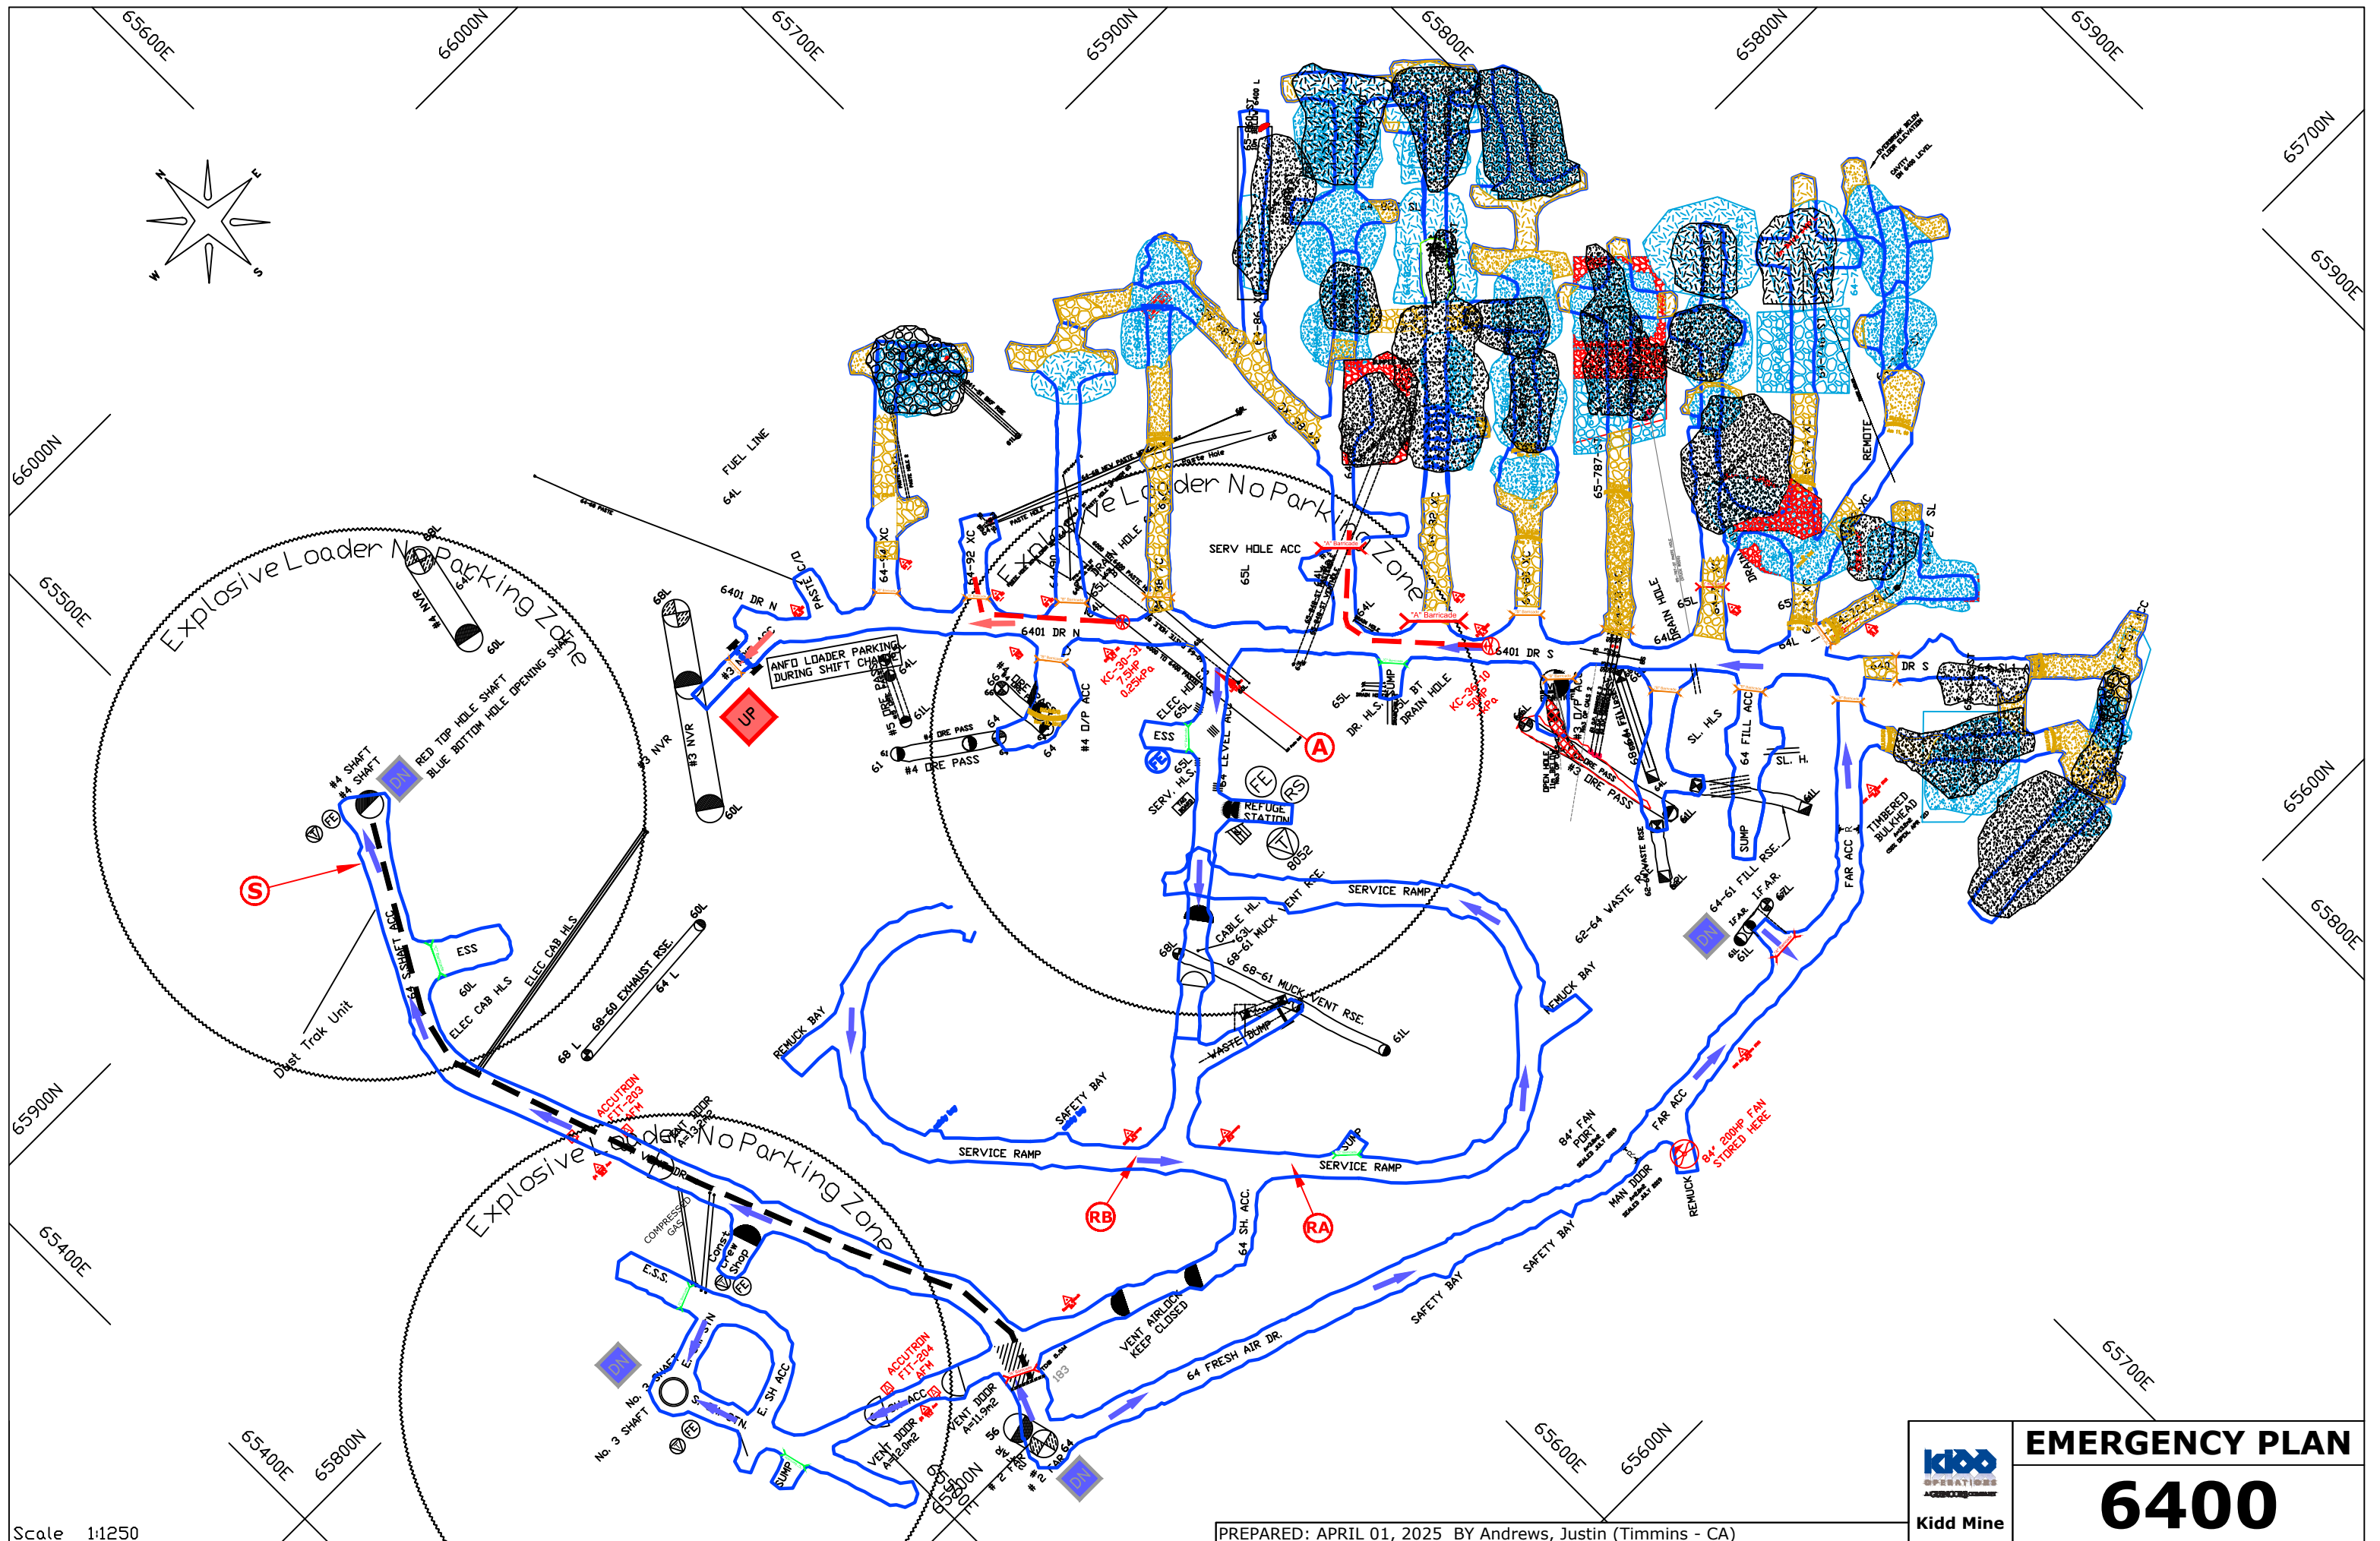

Scale 1:1250

PREPARED: APRIL 01, 2025 BY Andrews, Justin (Timmins - CA)

 Kidd Mine	EMERGENCY PLAN
	6400

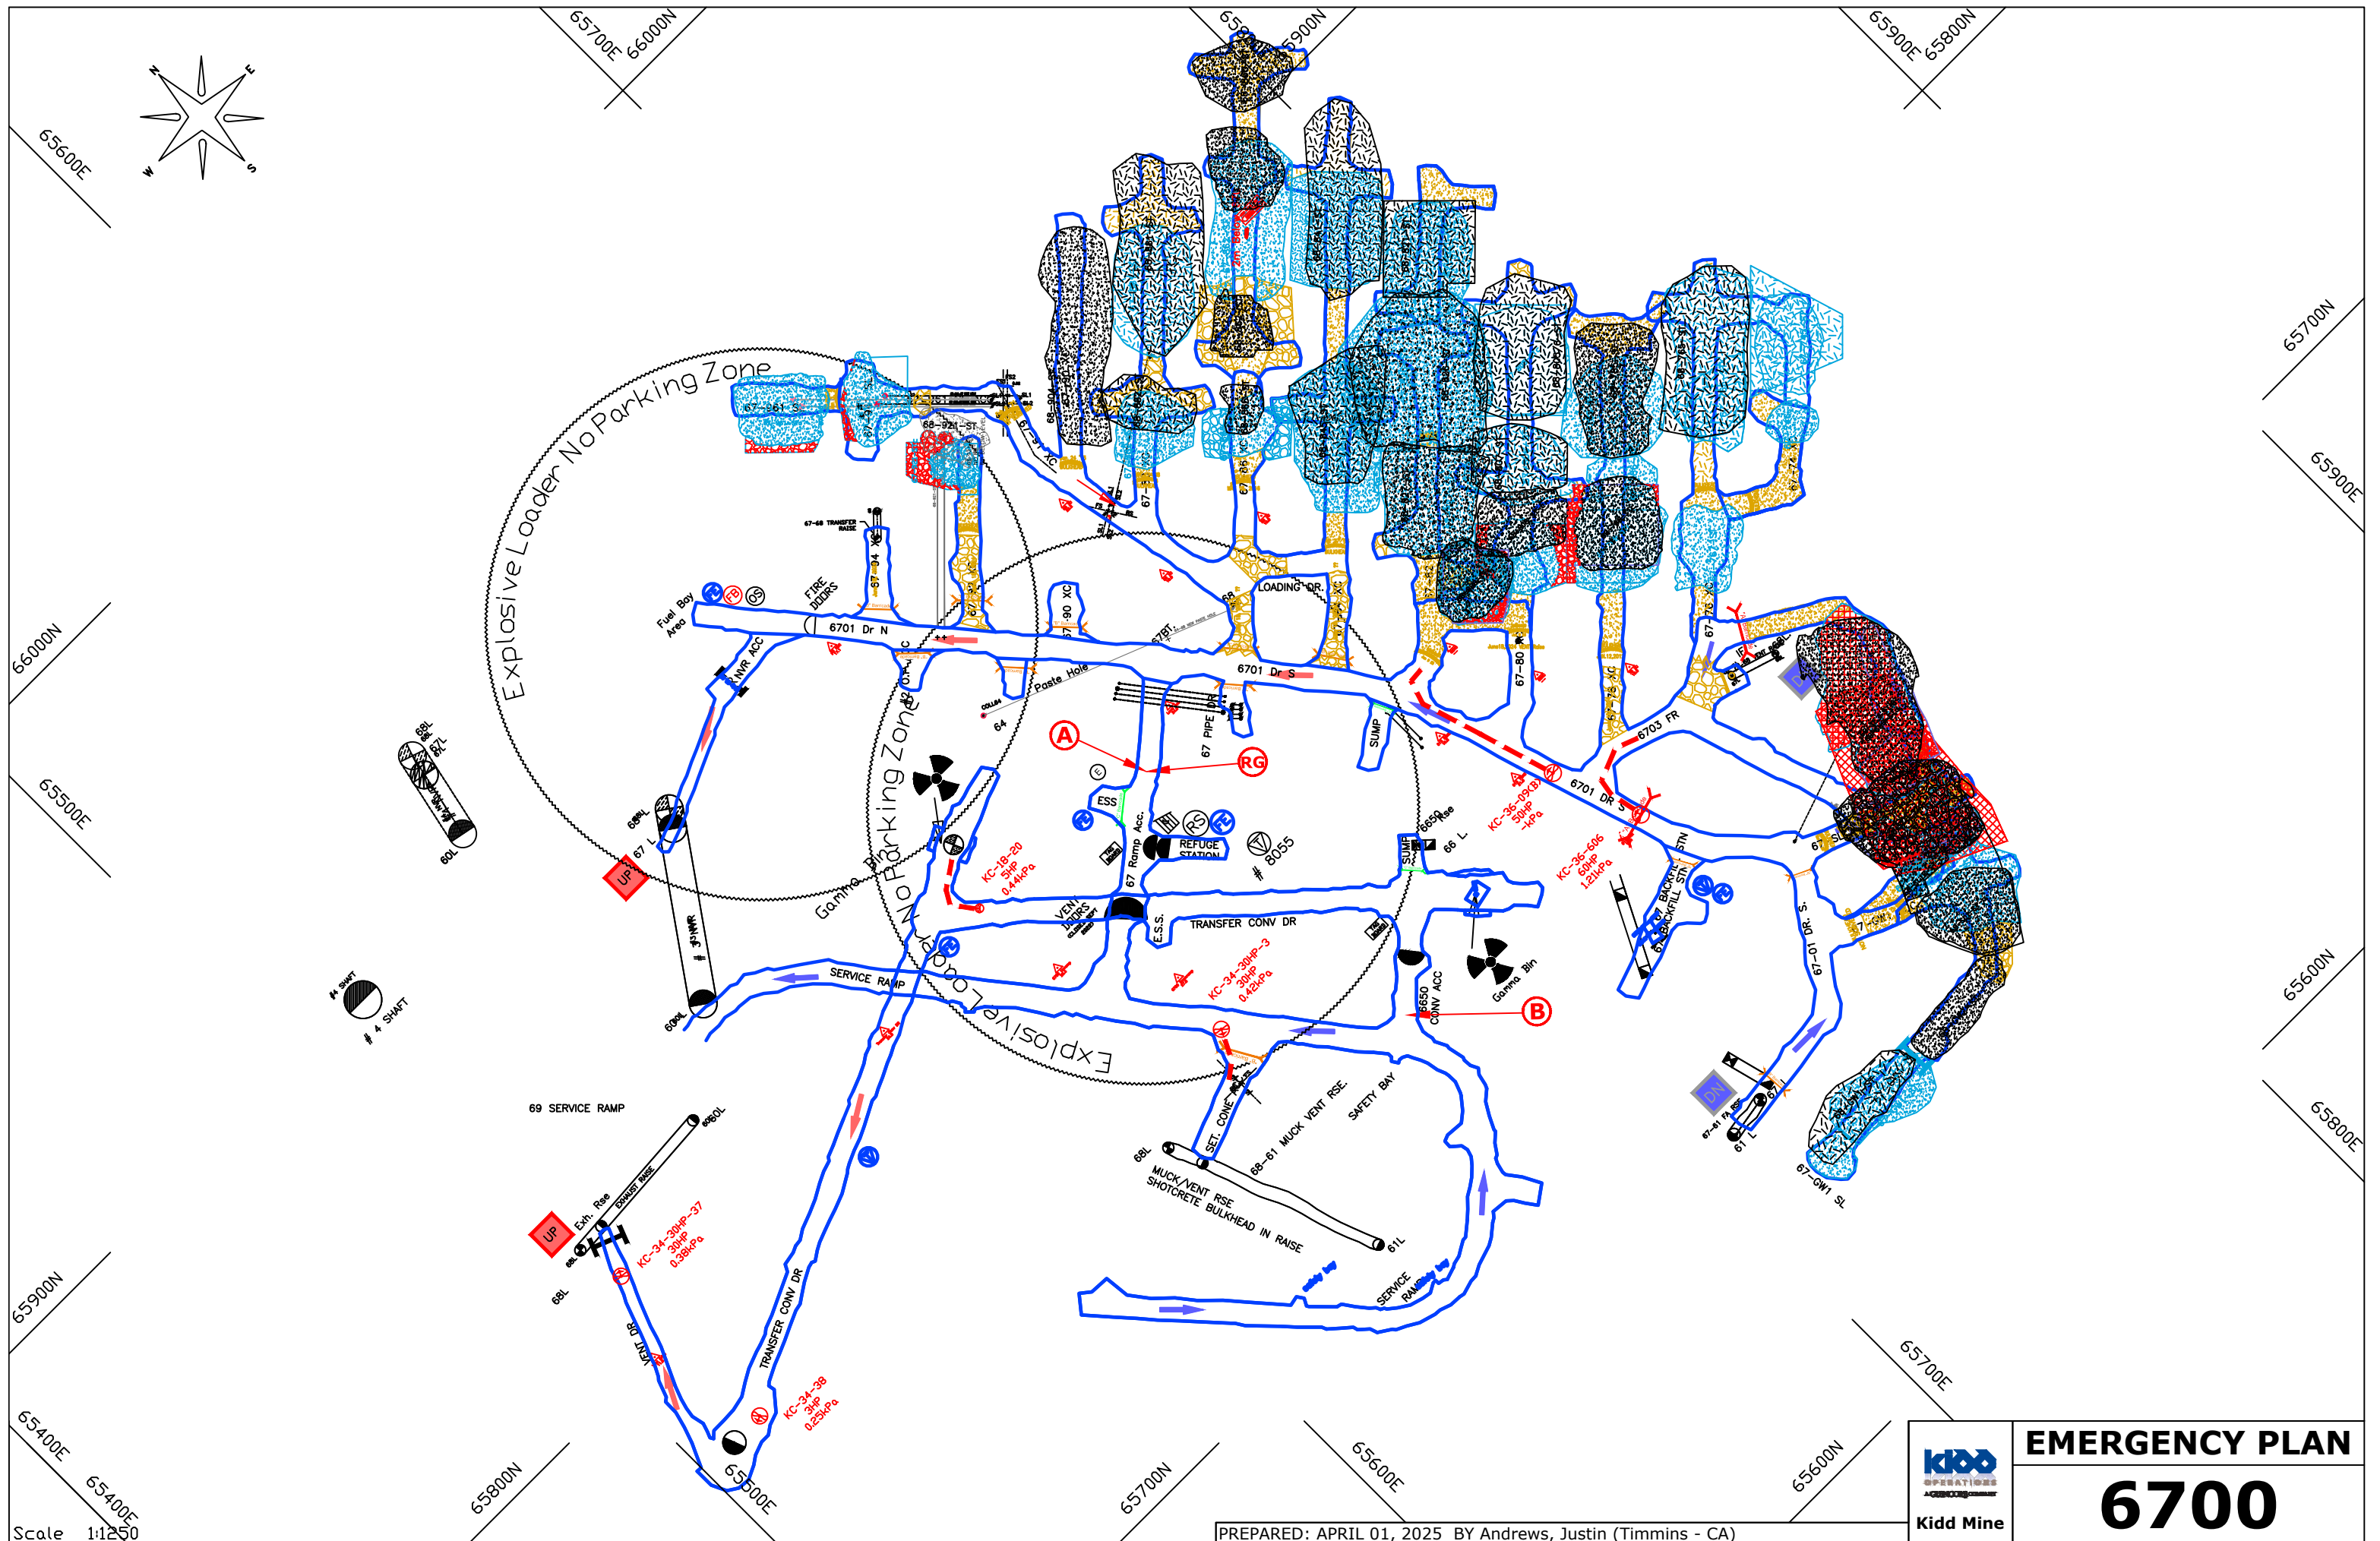

Scale 1:1250

PREPARED: APRIL 01, 2025 BY Andrews, Justin (Timmins - CA)

 Kidd Mine	EMERGENCY PLAN
	6700