
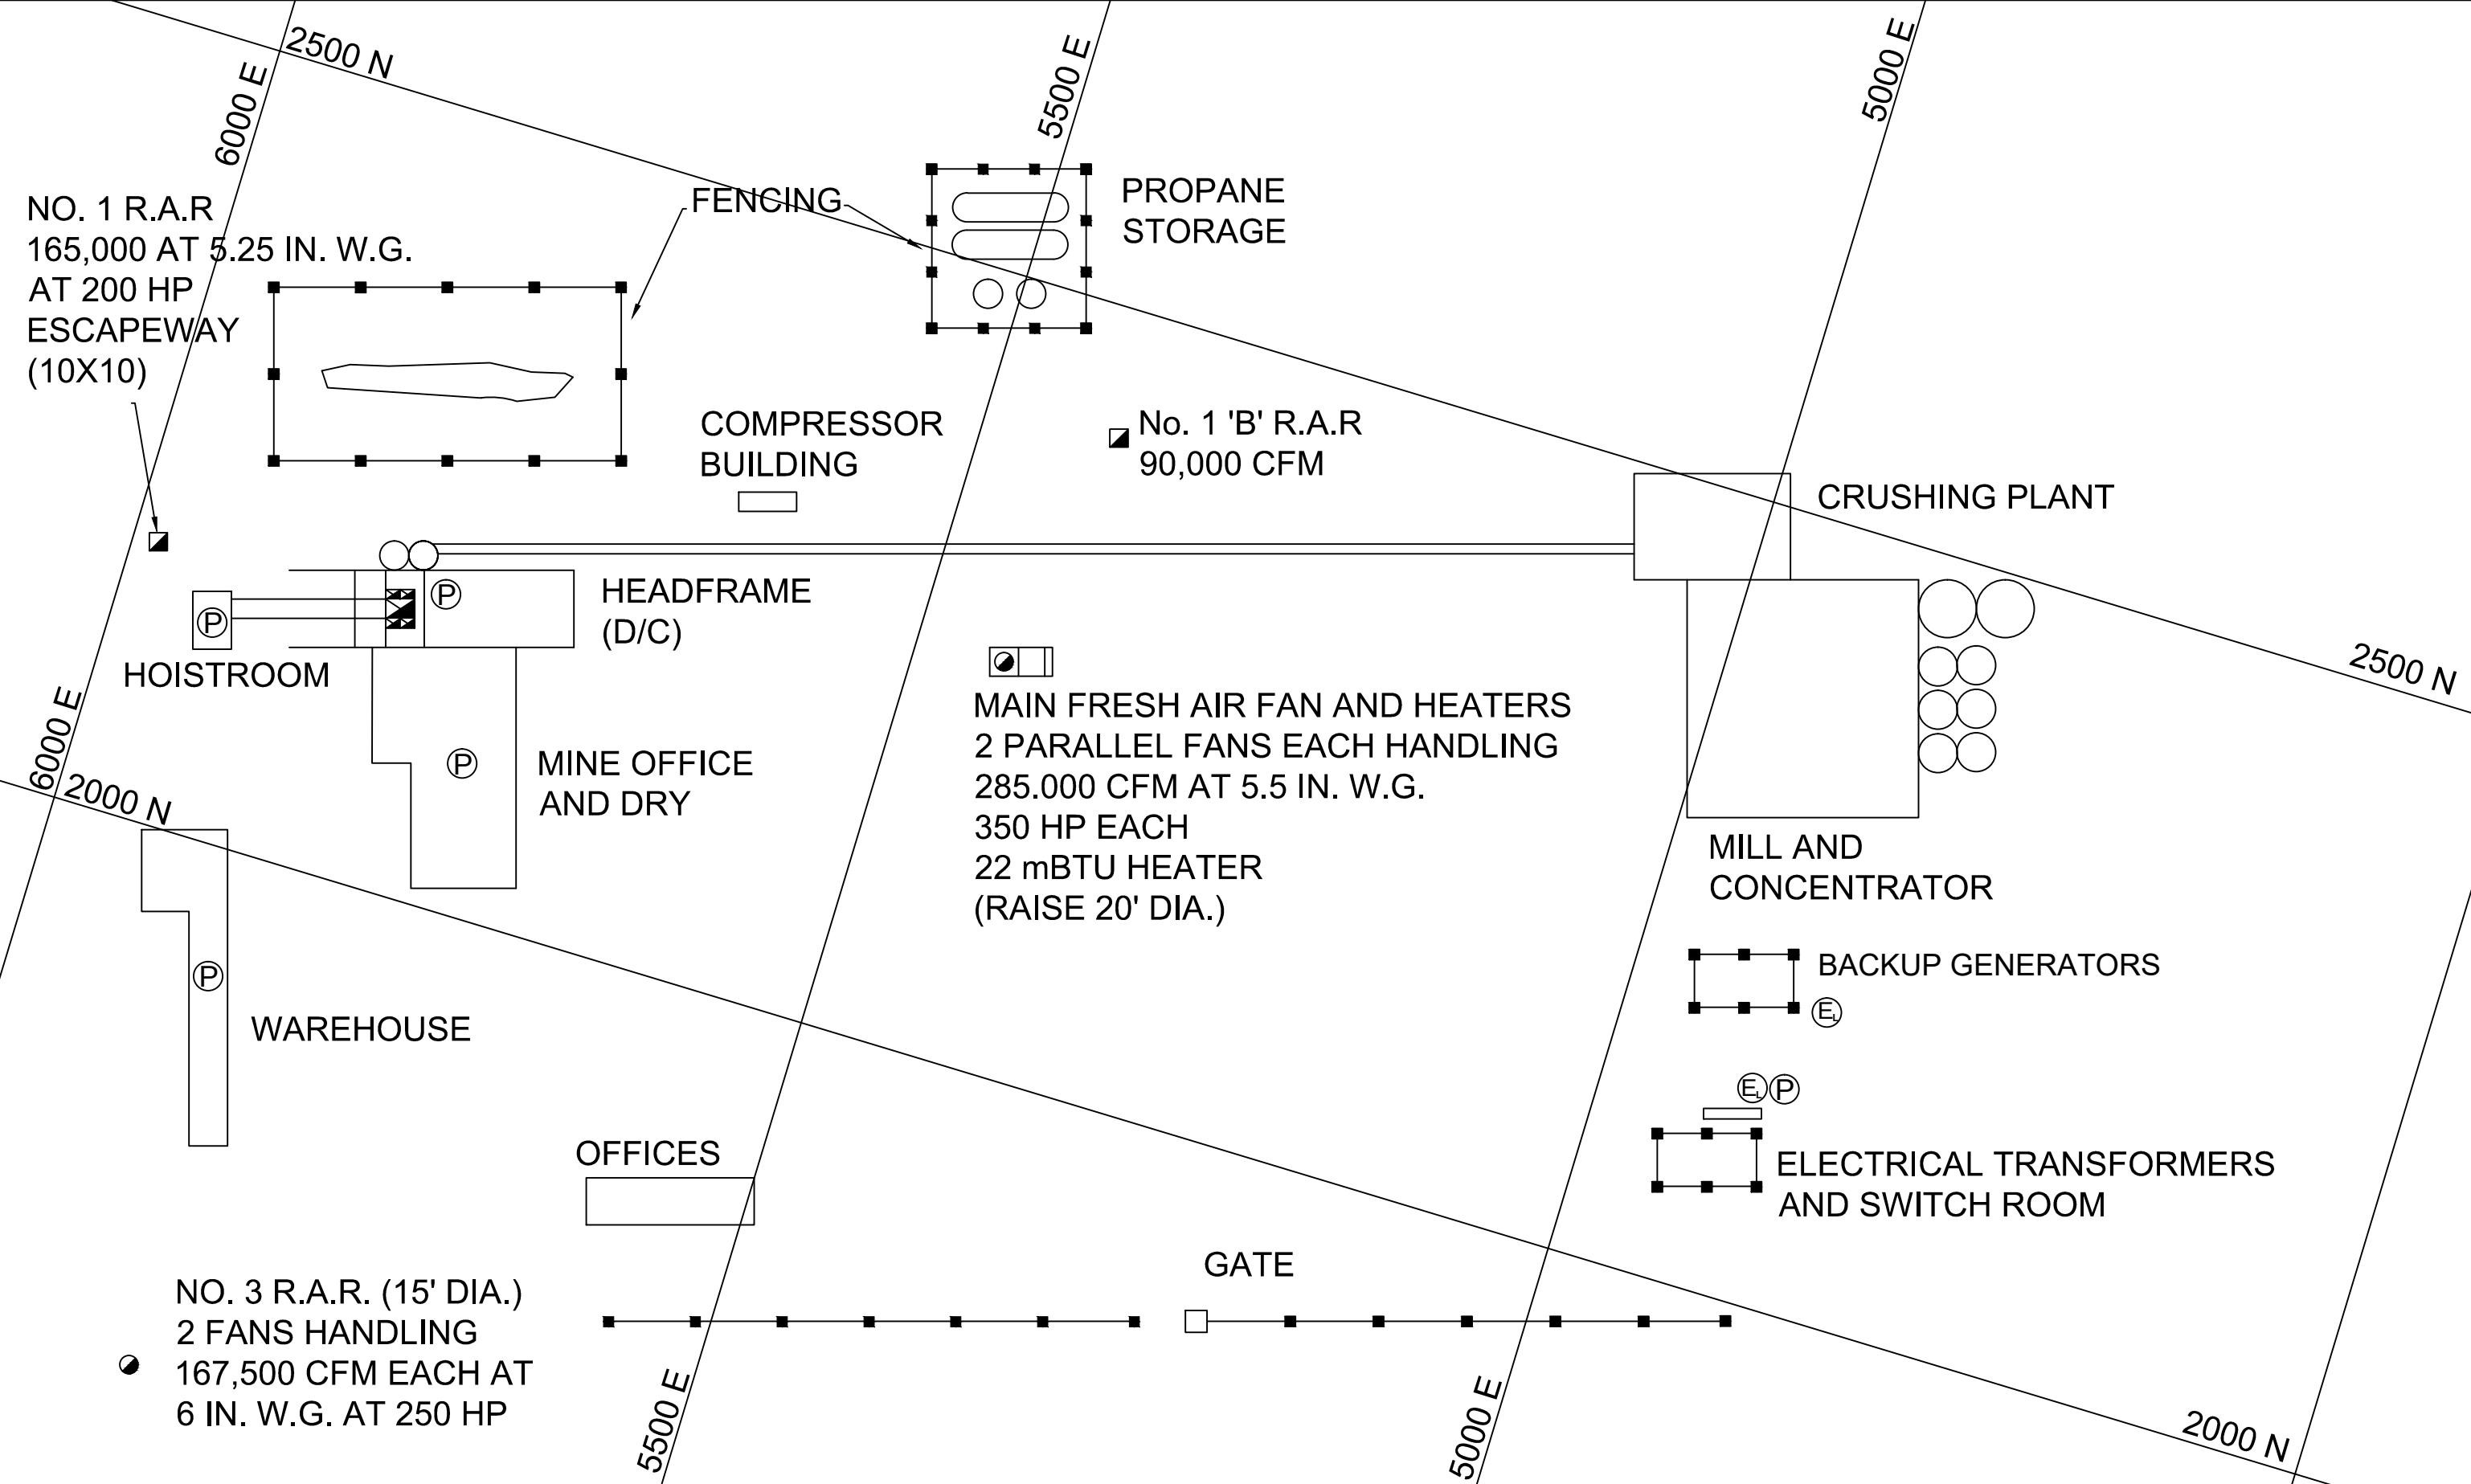



	DOOR NORMALLY OPEN		PHONE		OREPASS
	DOOR NORMALLY CLOSED		FIRE POINT		FRESH AIR RAISE
	REGULATOR		ELECTRICAL SUBSTATION		RETURN AIR RAISE
	FABRENE OR BRATTICE STOPPING		ELECTRICAL SUBSTATION (LOCKED)		UPCAST
	VOLUME AND DIRECTION OF FLOW VALUES IN CFM		REFUGE STATION		DOWNCAST
	VENTILATION FAN		OPEN HOLE IN STOPE		VOLUME TOO SMALL TO MEASURE
	VENTILATION DUCT OR TUBING		GROUND CAVED OR MUCK STOPPING IMPASSIBLE AND NOT OPEN TO FLOW		
	WOOD OR CONCRETE STOPPING		AREA DRILLED OFF		
	AREA BEYOND ROPED OFF		BACKFILLED STOPE		
		RAISE GOING DOWN		SQUARE SET STOPE	
		RAISE GOING UP		TIMBERED AREA	
		RAISE GOING THROUGH		MANWAY	

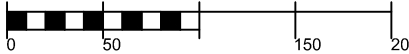

DISTRICT MINE - 2015


SURFACE PLAN


SCALE :  FEET

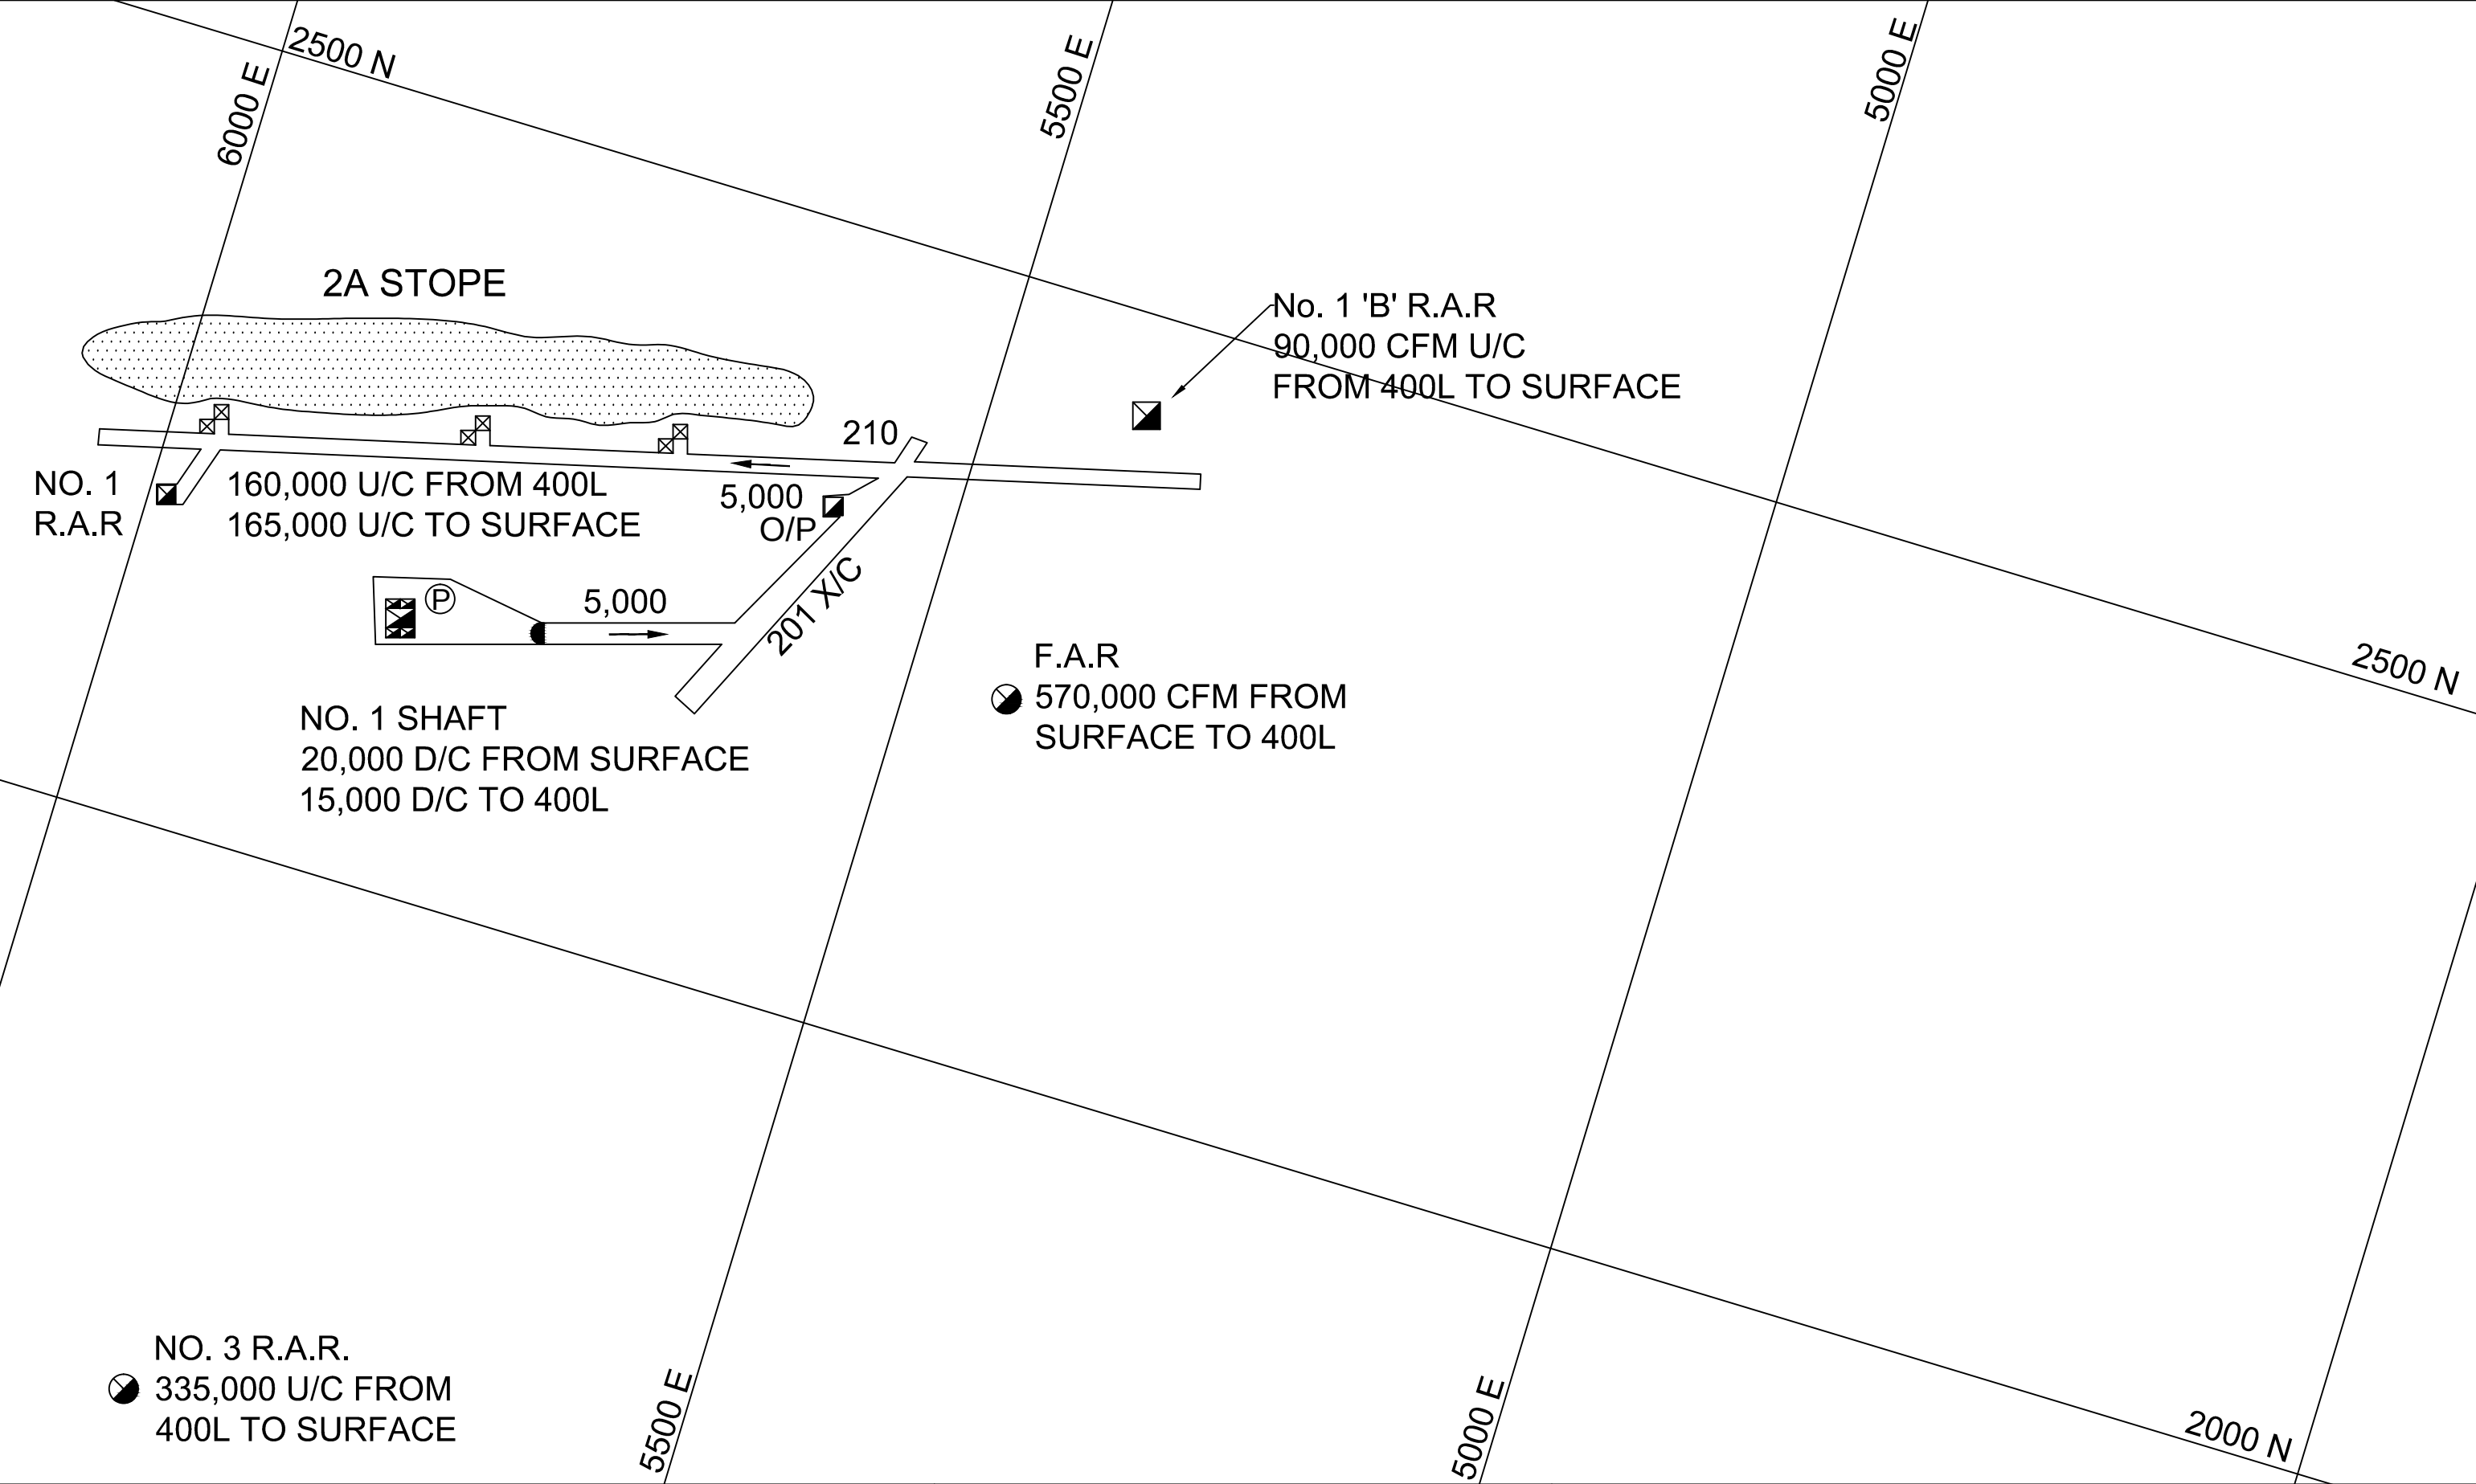

DISTRICT MINE - 2015


200 LEVEL

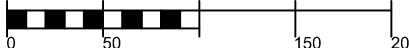
SCALE :  FEET

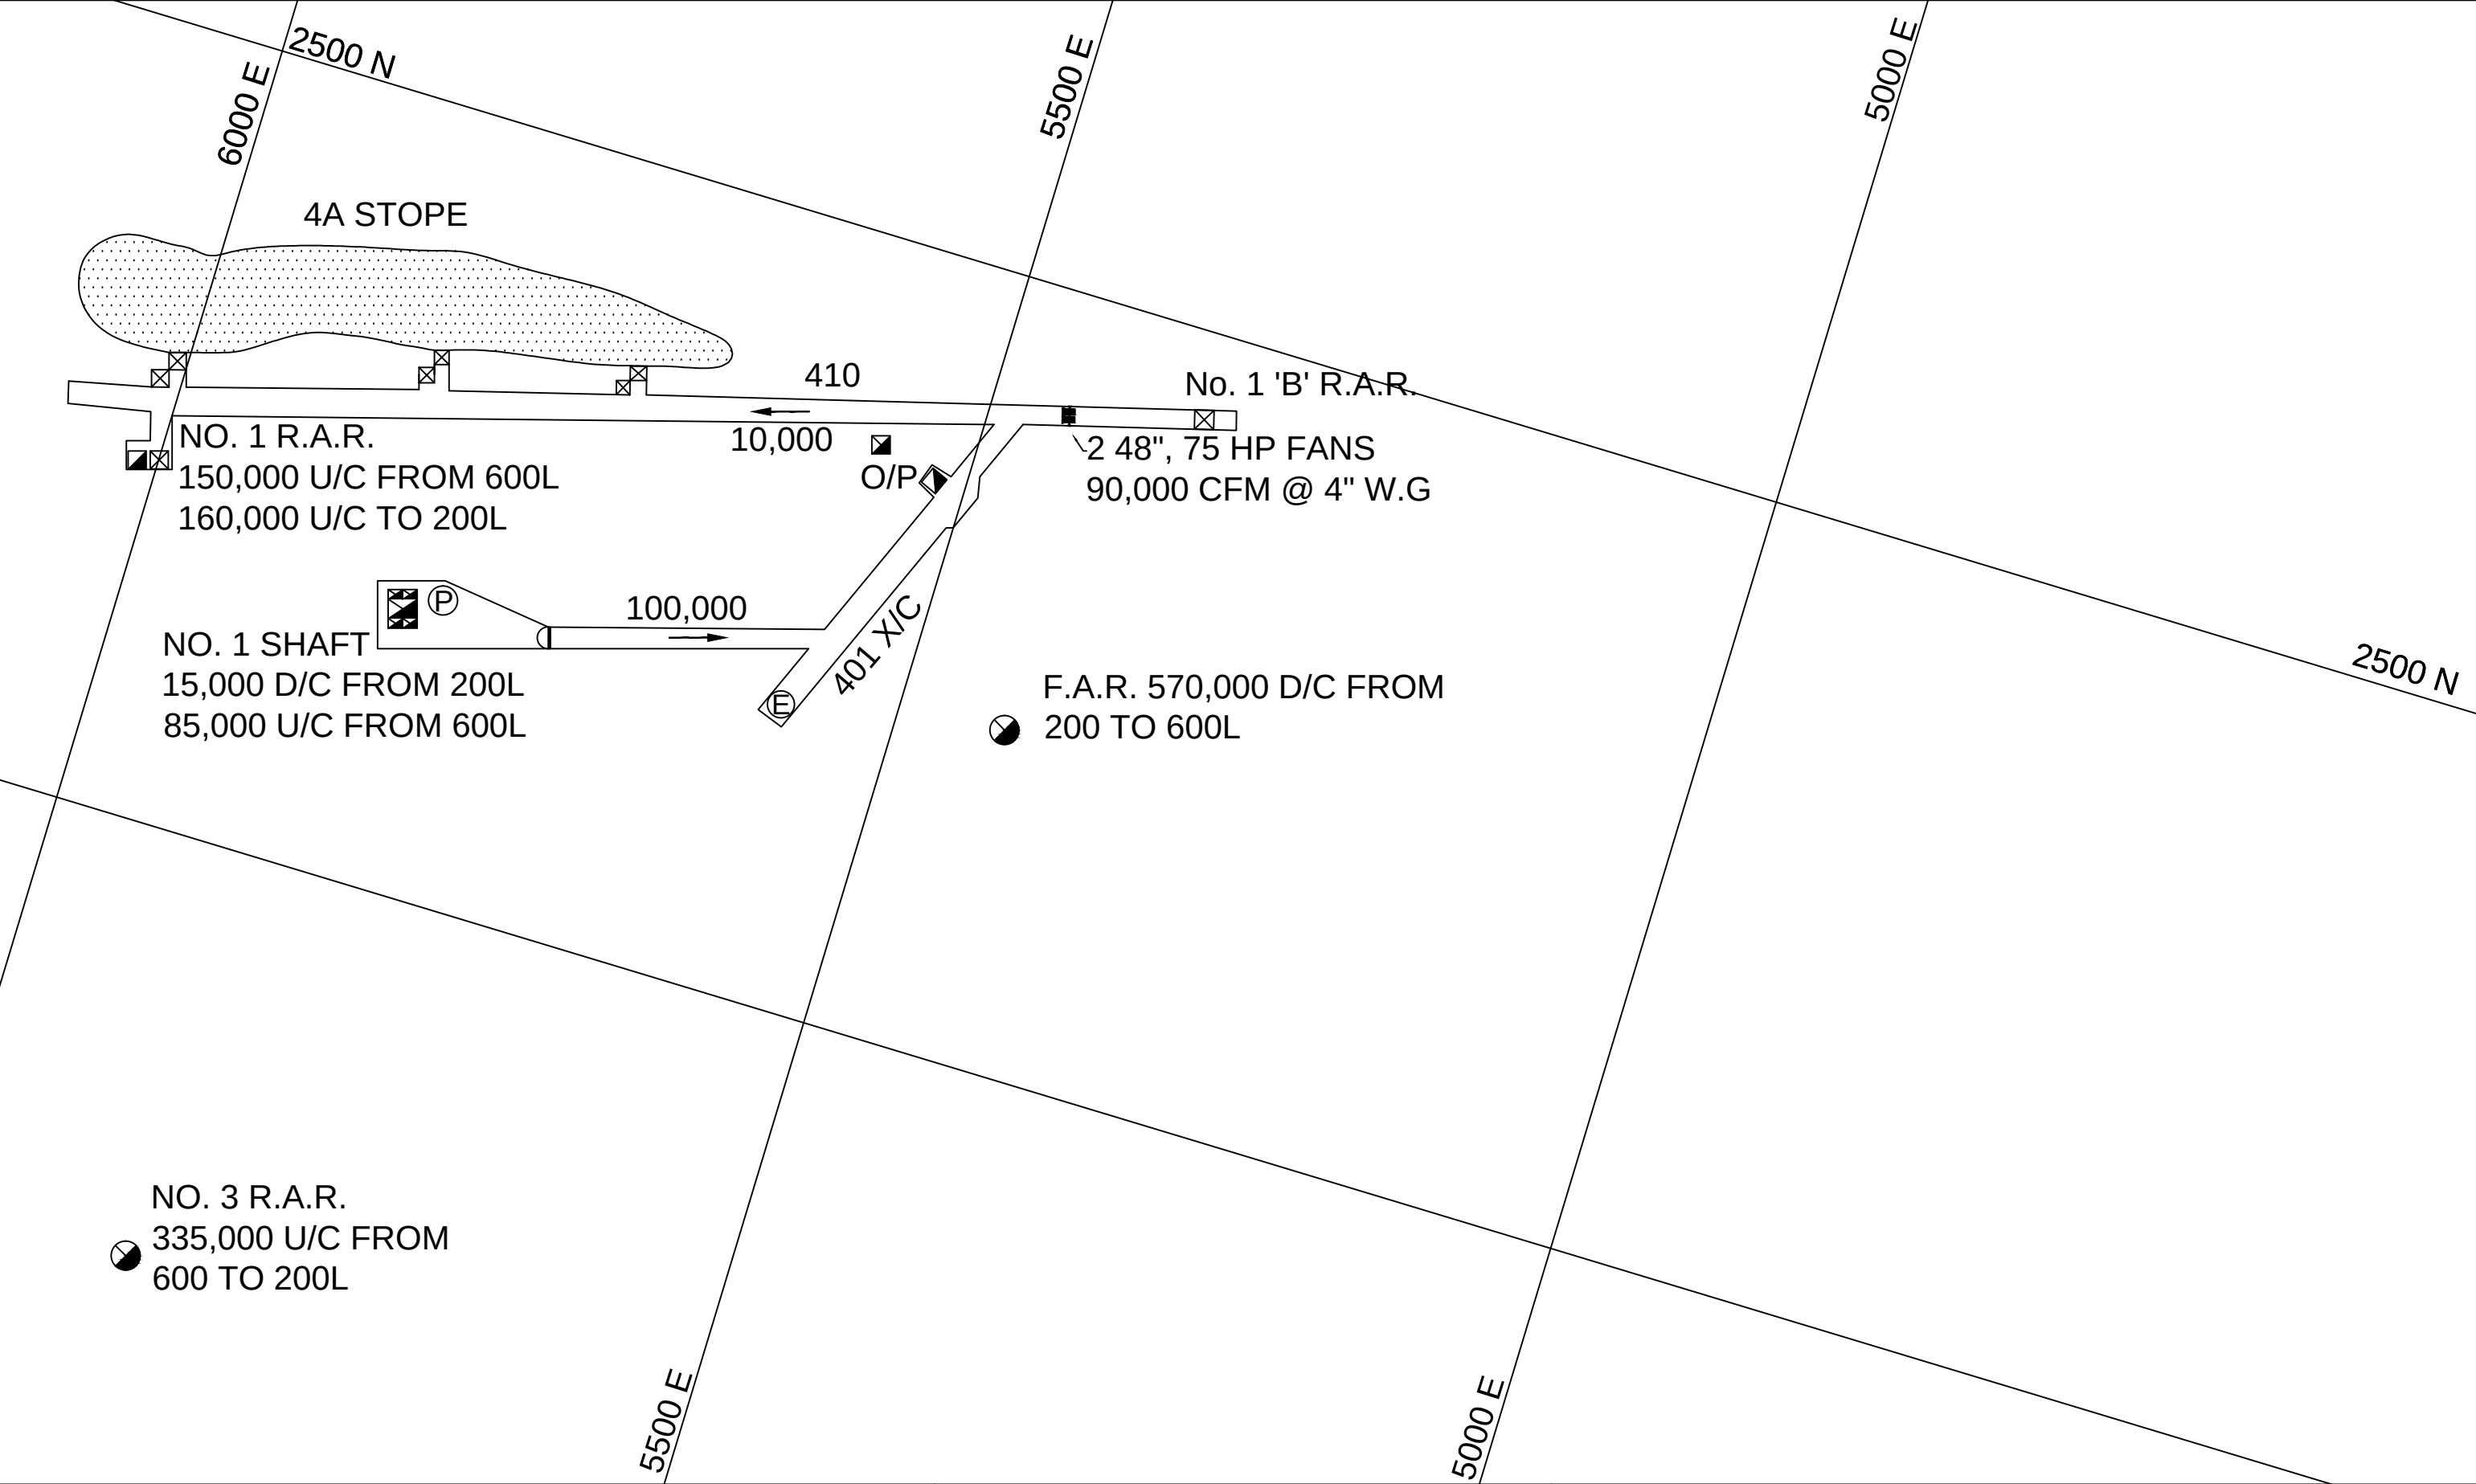

DISTRICT MINE - 2015


400 LEVEL

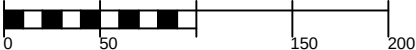
SCALE :  FEET

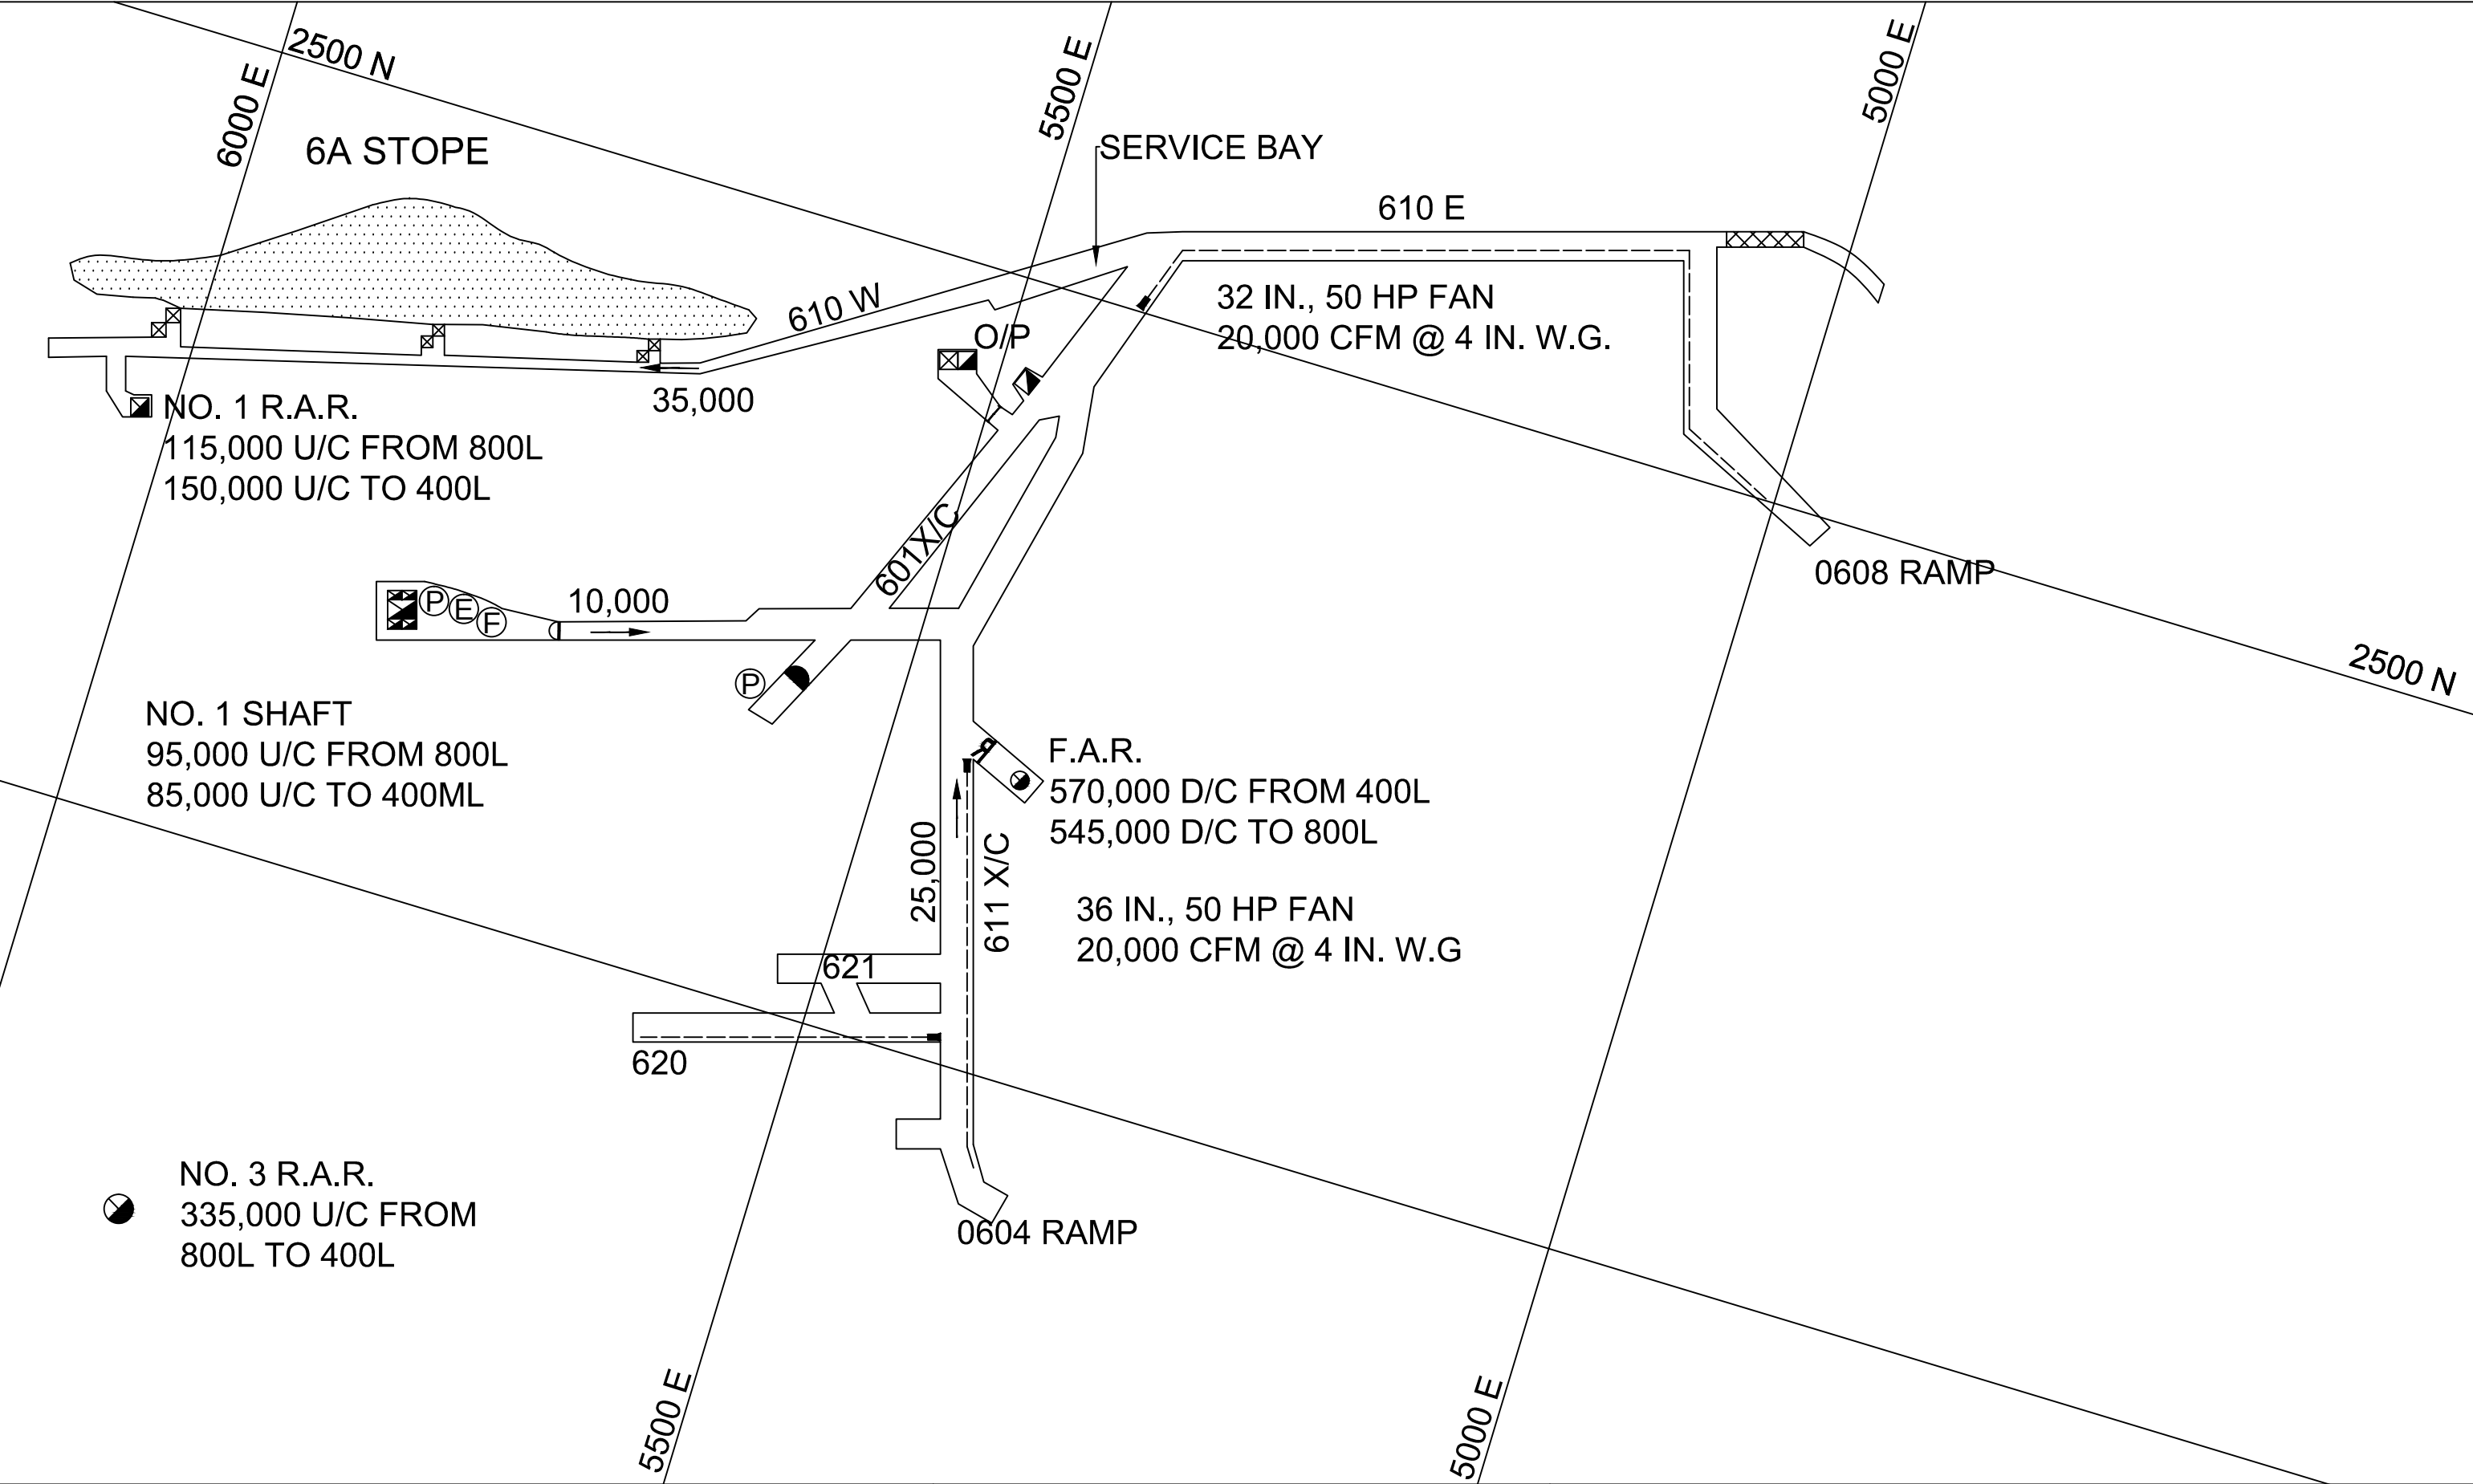

DISTRICT MINE - 2015


600 LEVEL

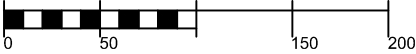
SCALE :  FEET

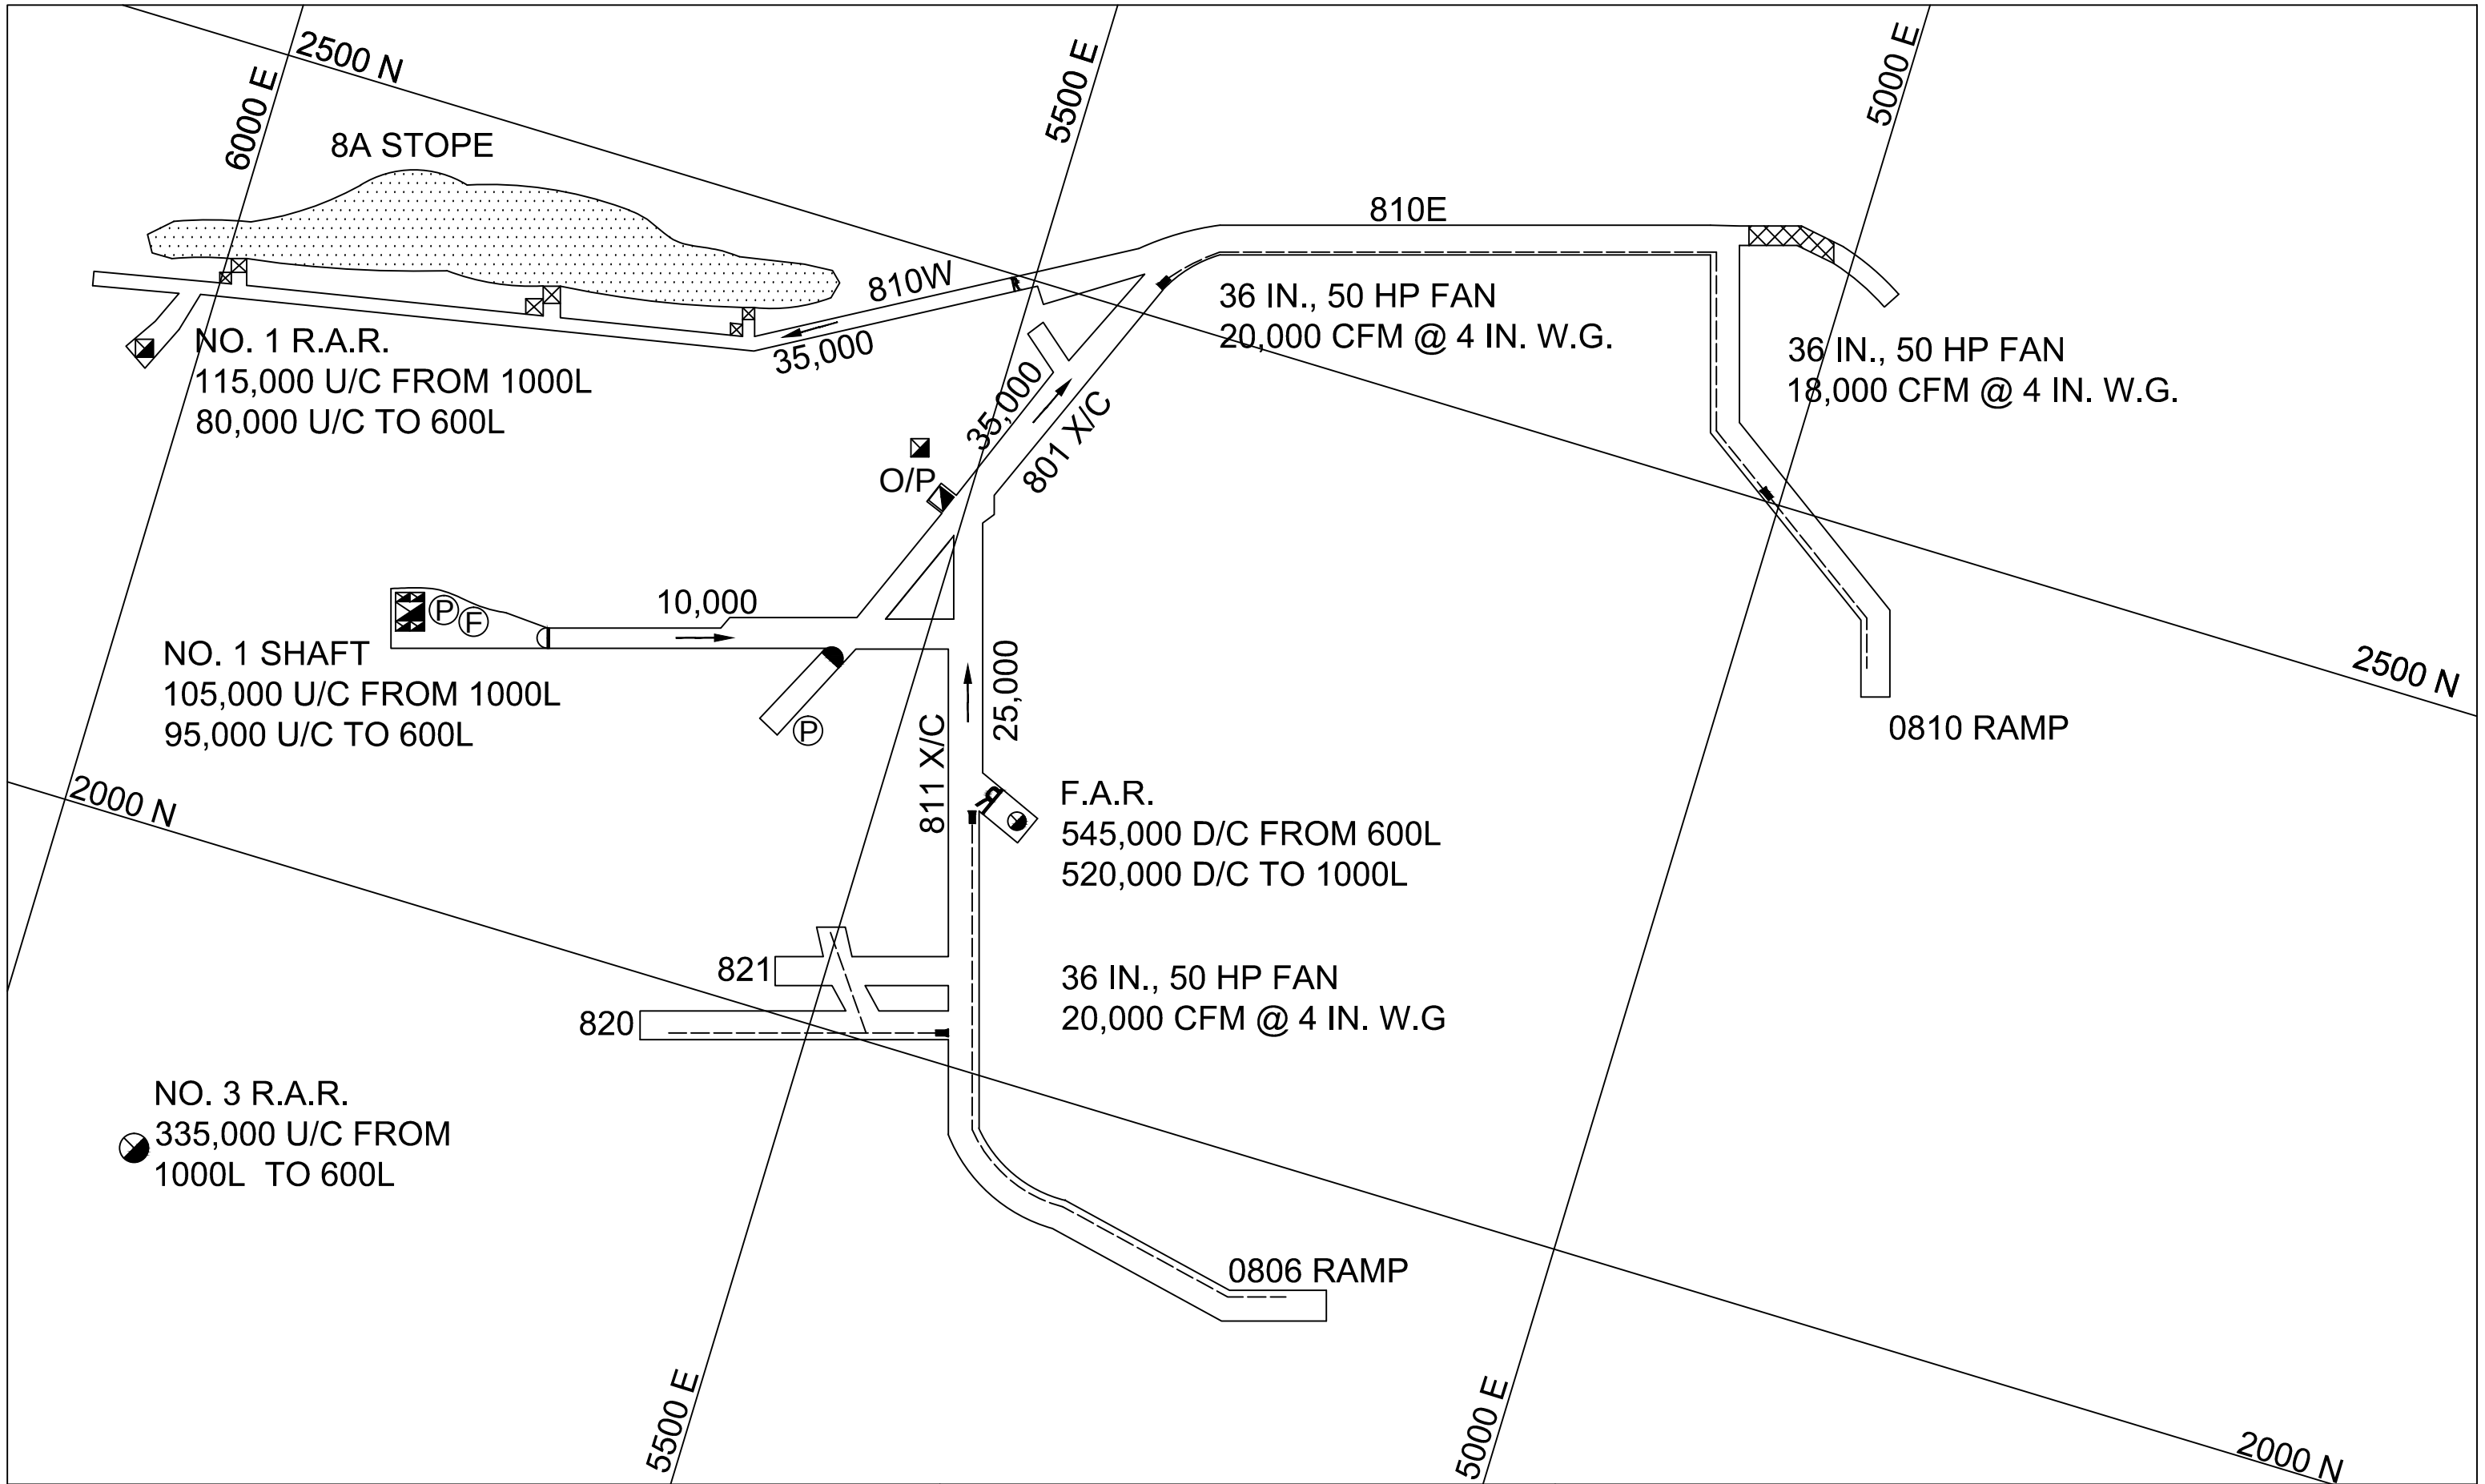

DISTRICT MINE - 2015

800 LEVEL

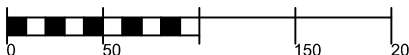
SCALE :  FEET

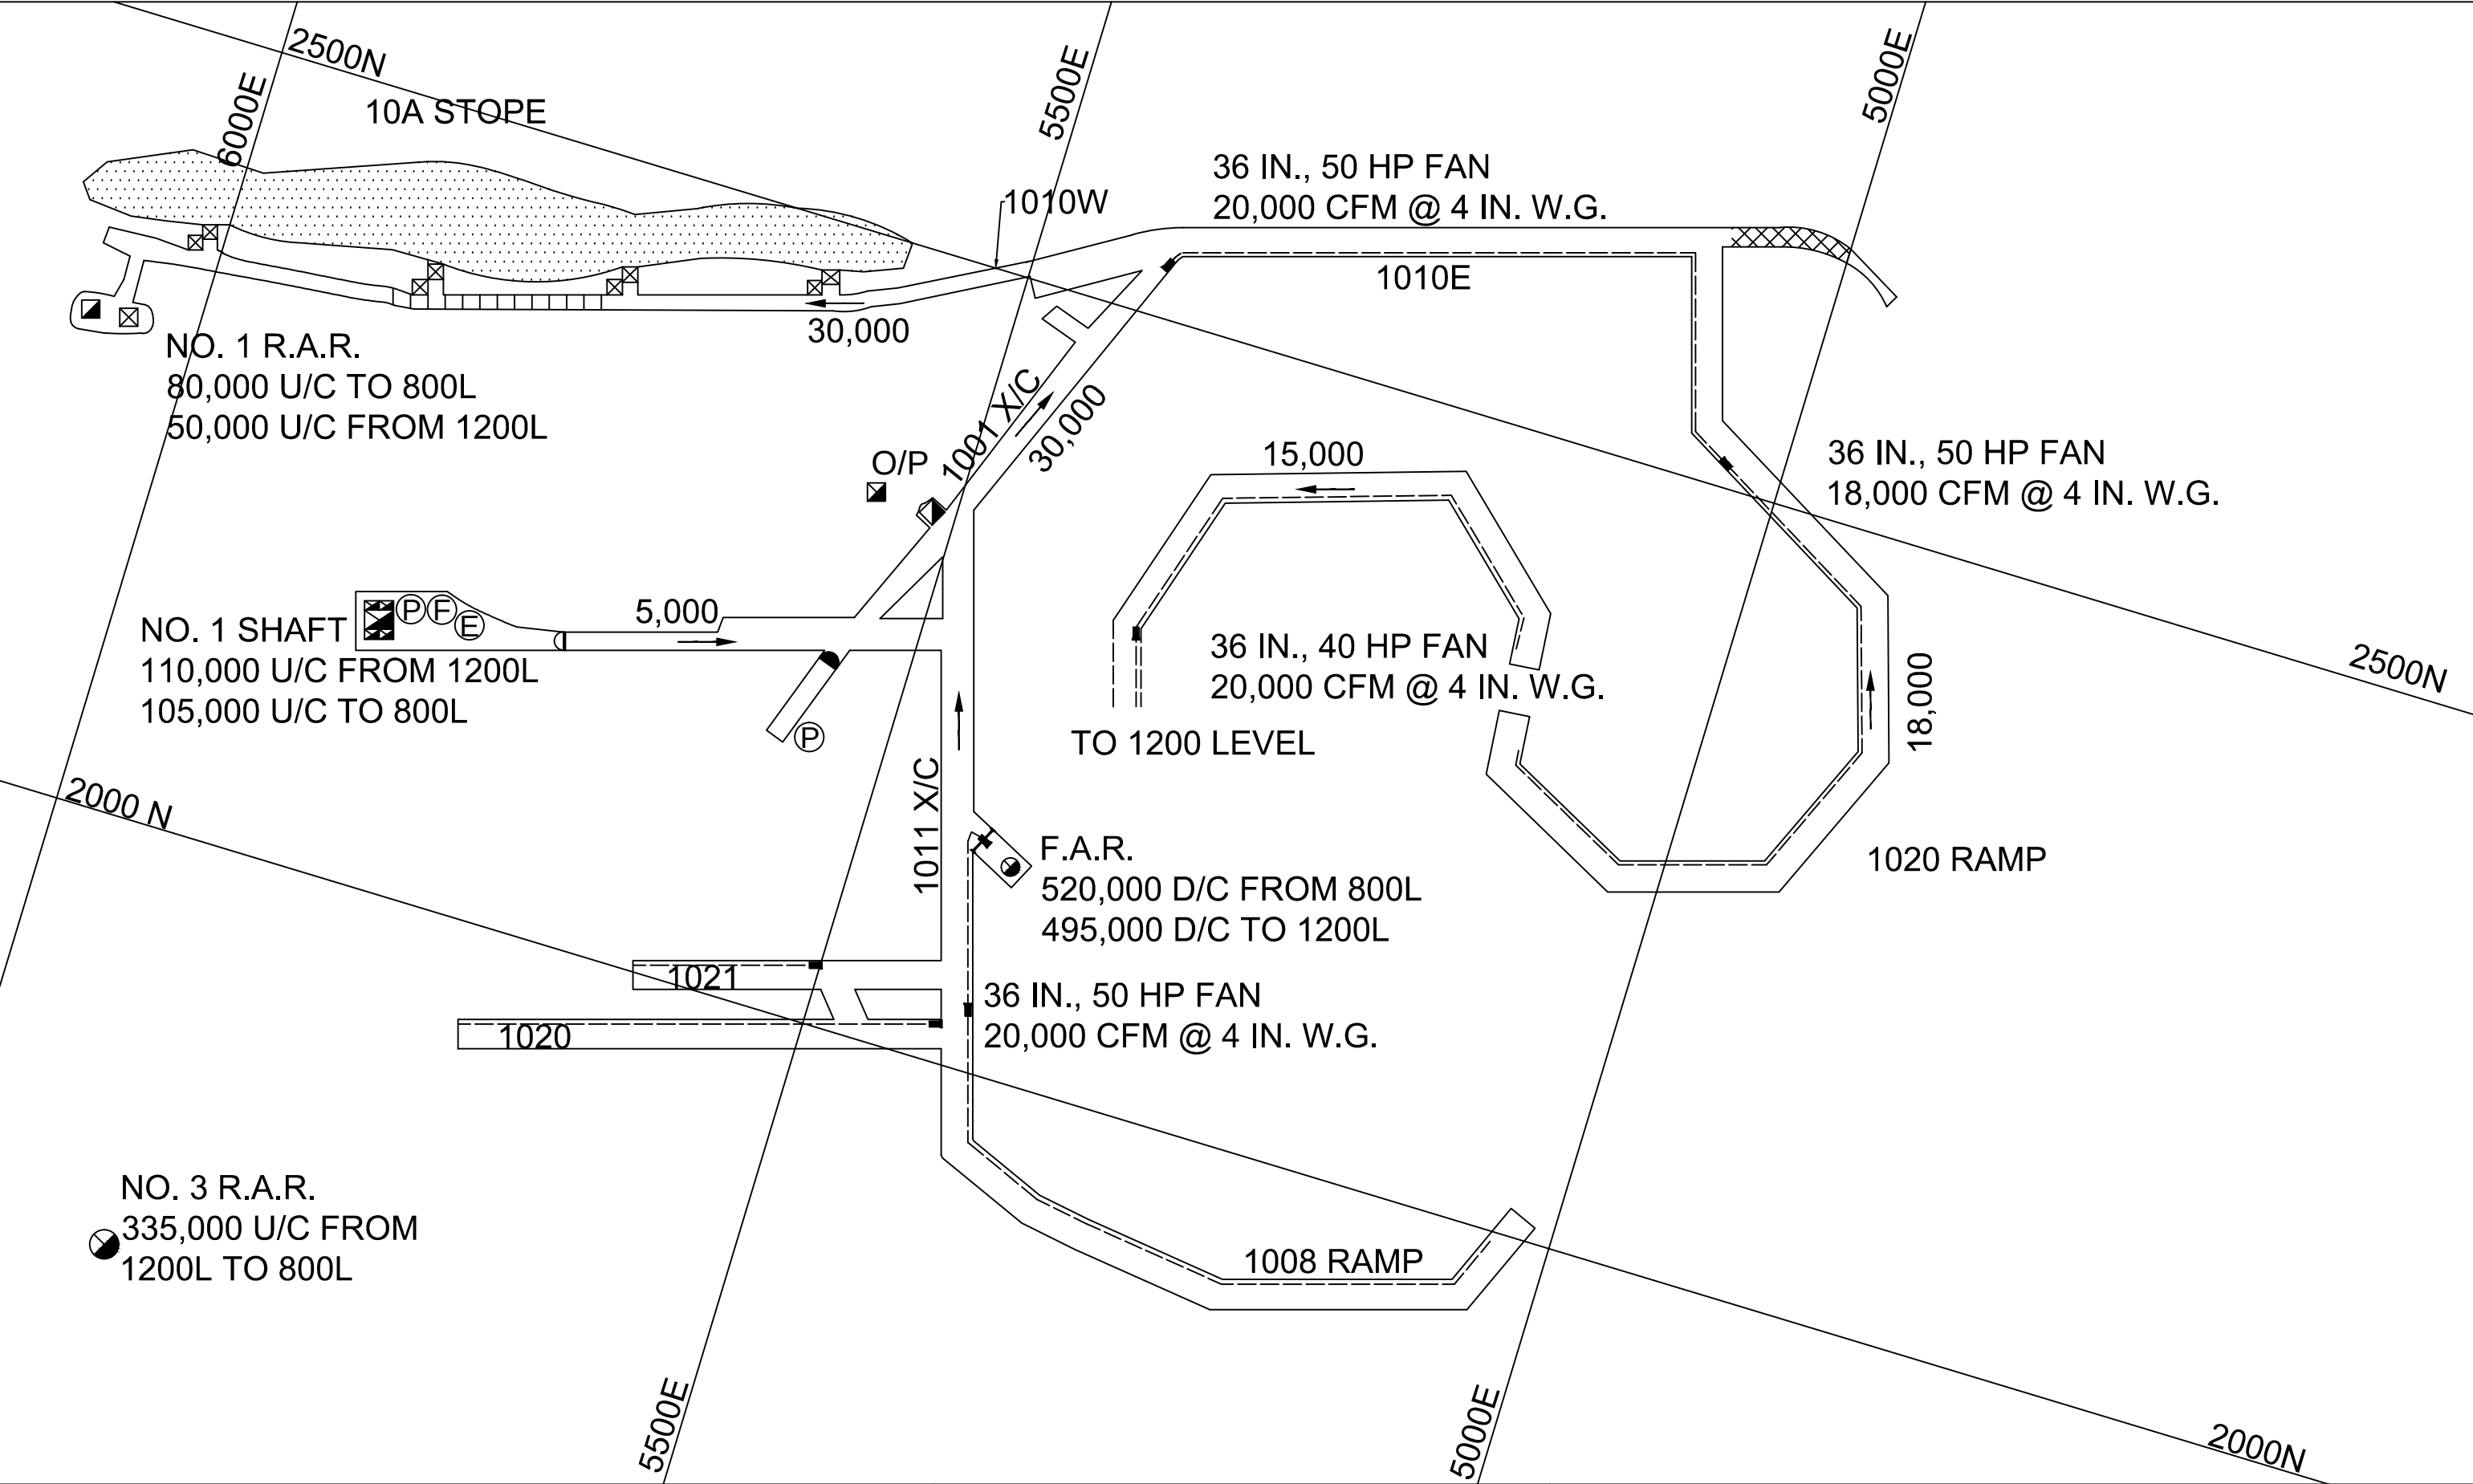

DISTRICT MINE - 2015


1000 LEVEL


SCALE : 0 50 150 200 FEET

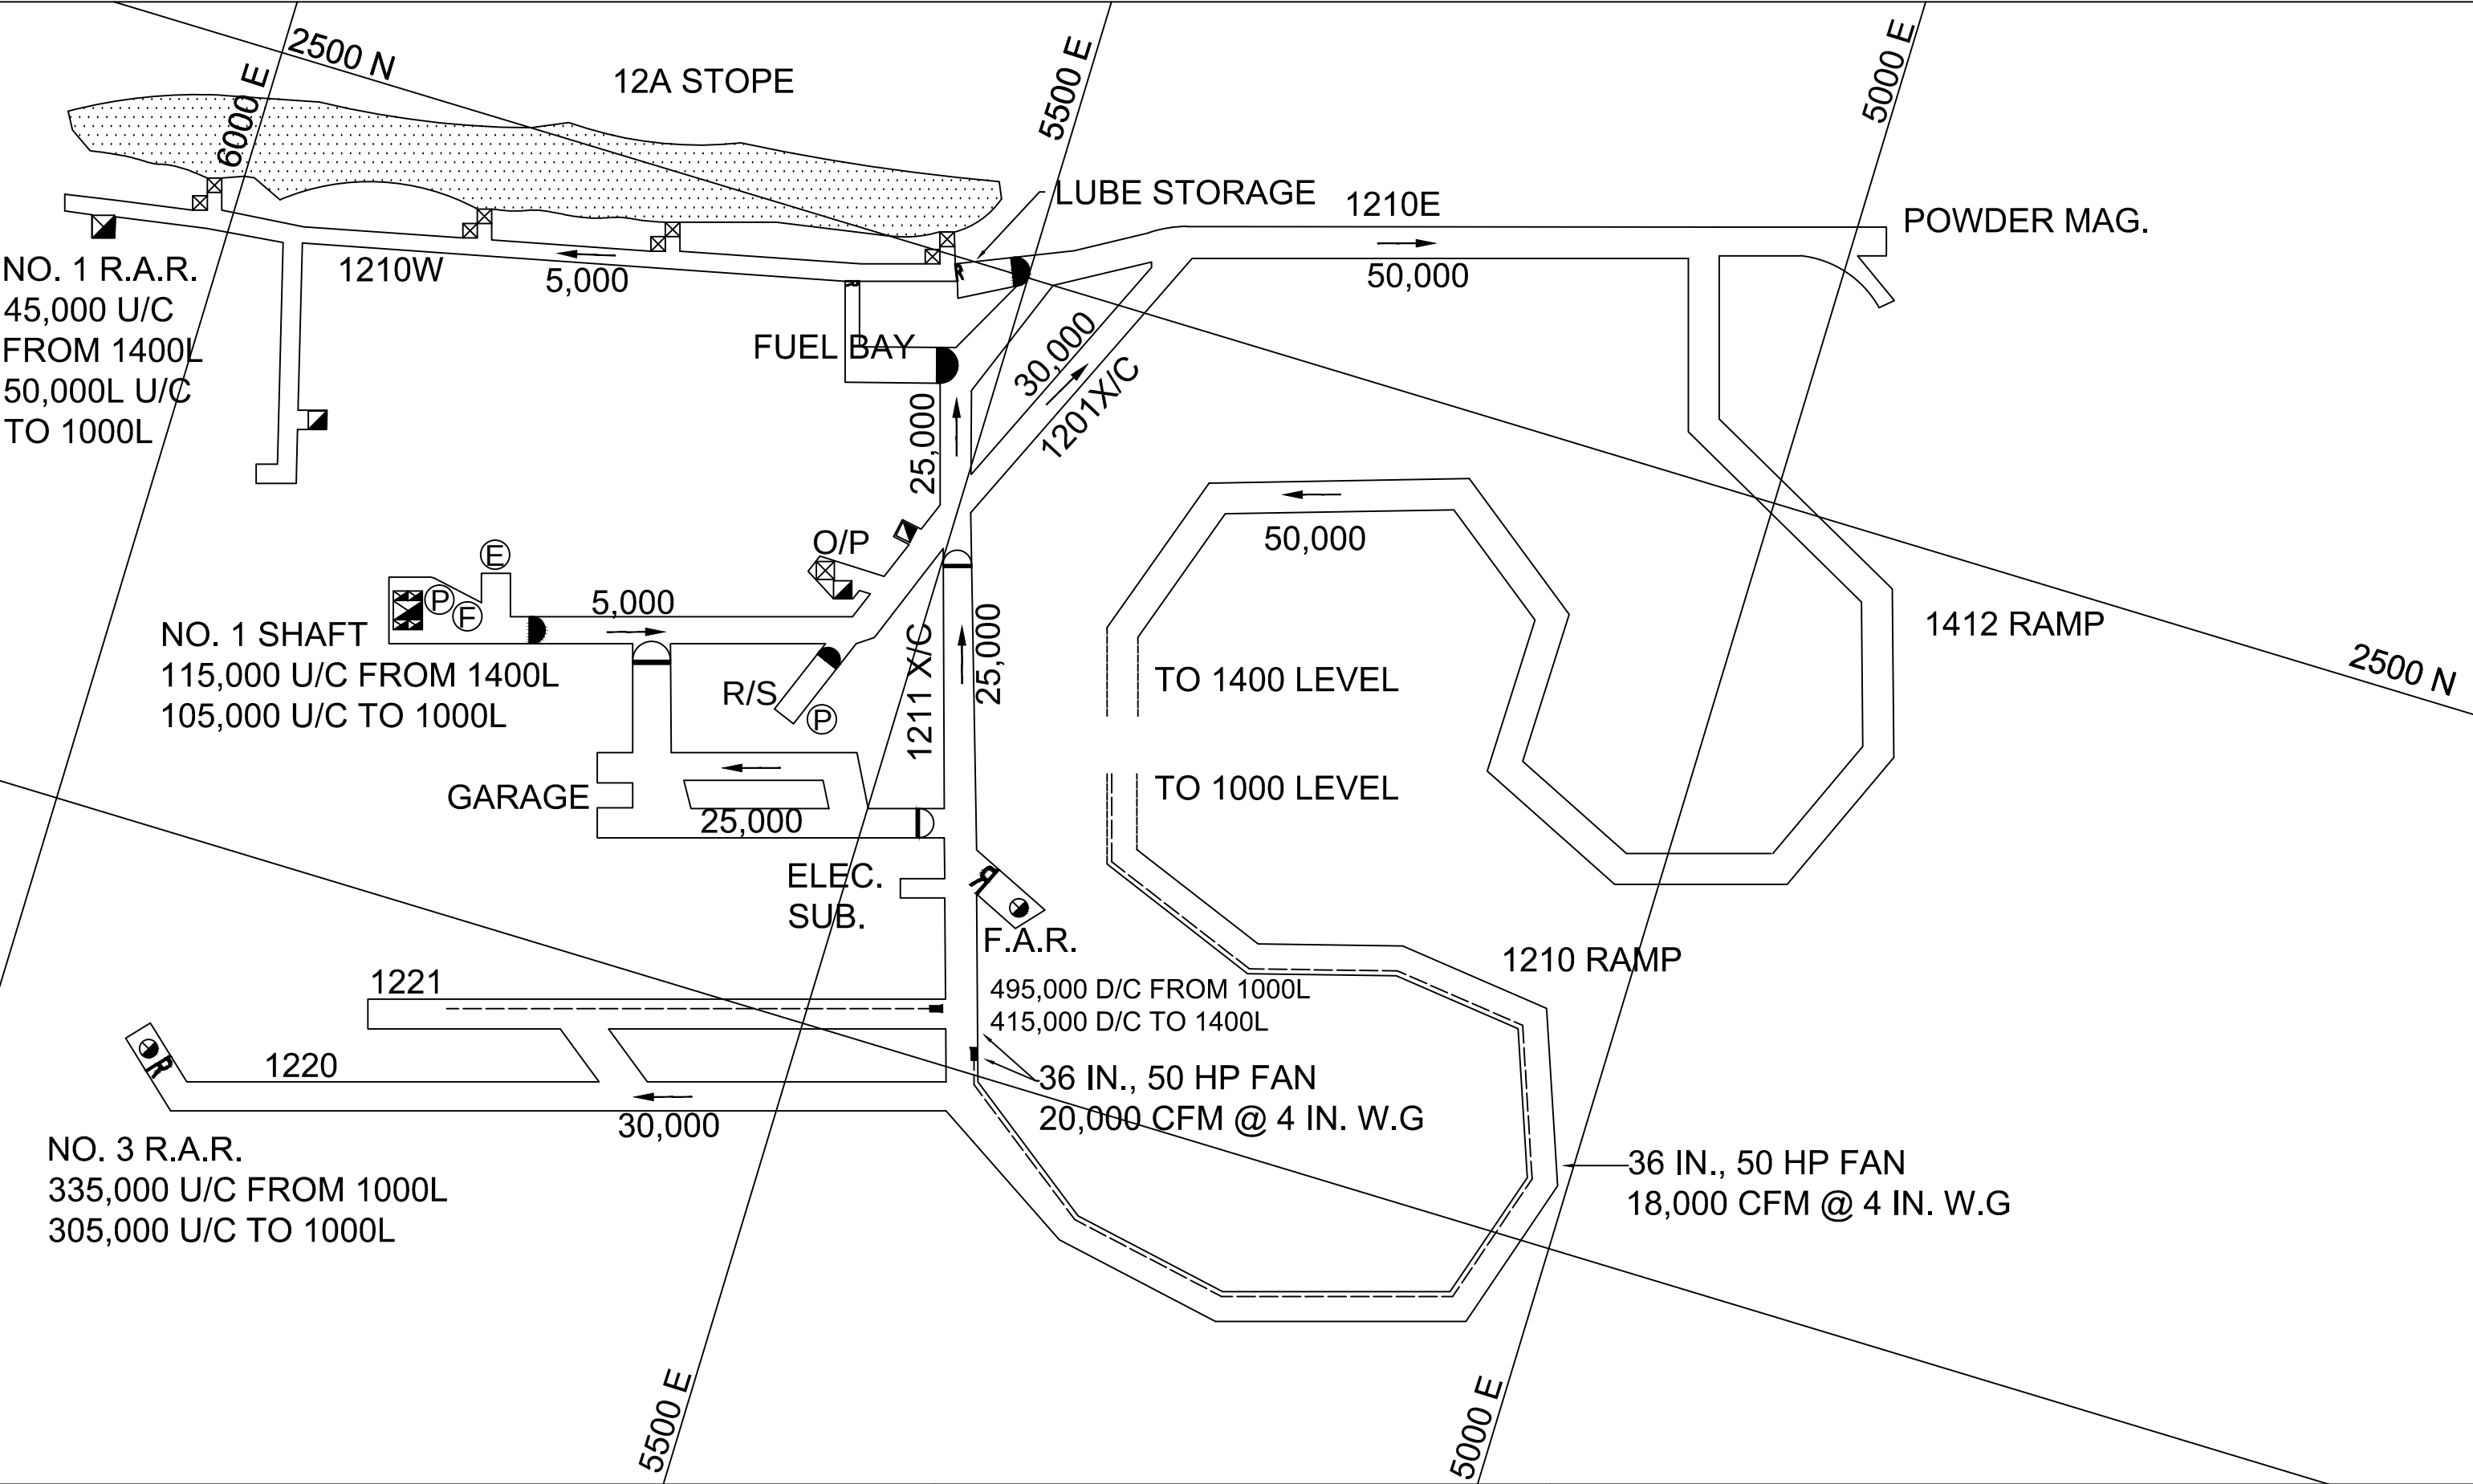


DISTRICT MINE - 2015

1200 LEVEL

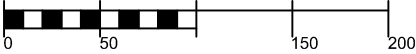
SCALE :  FEET

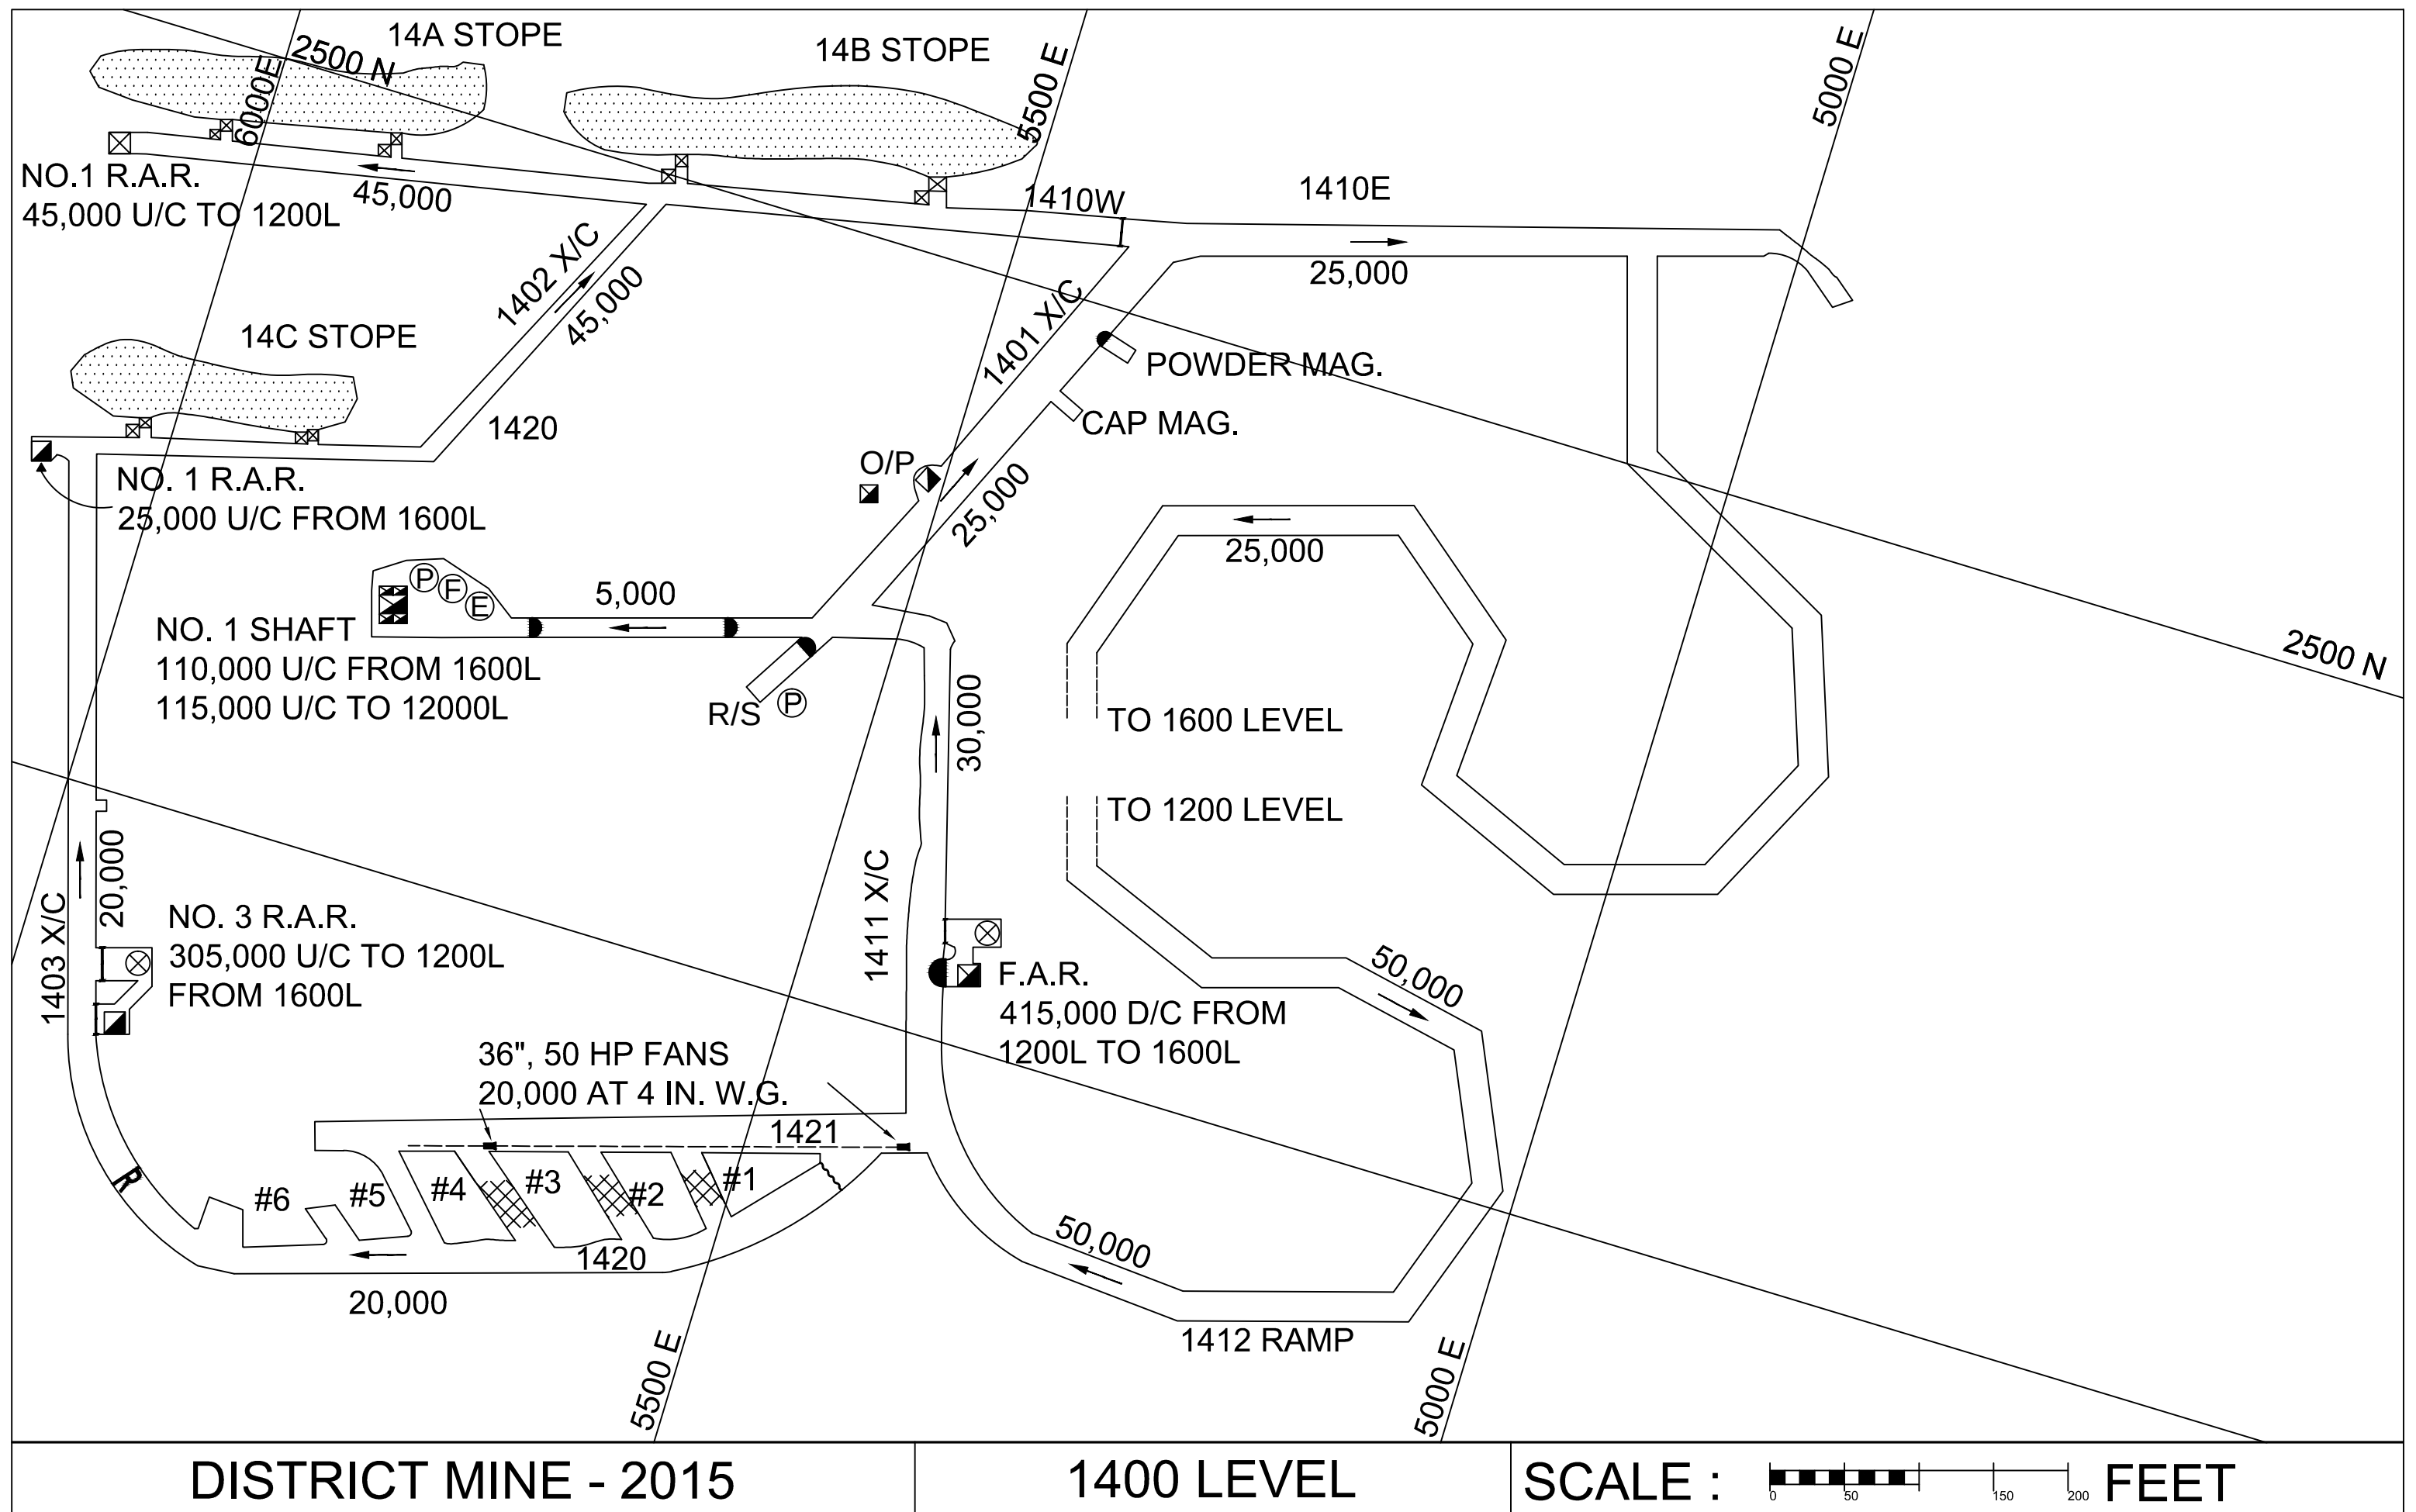


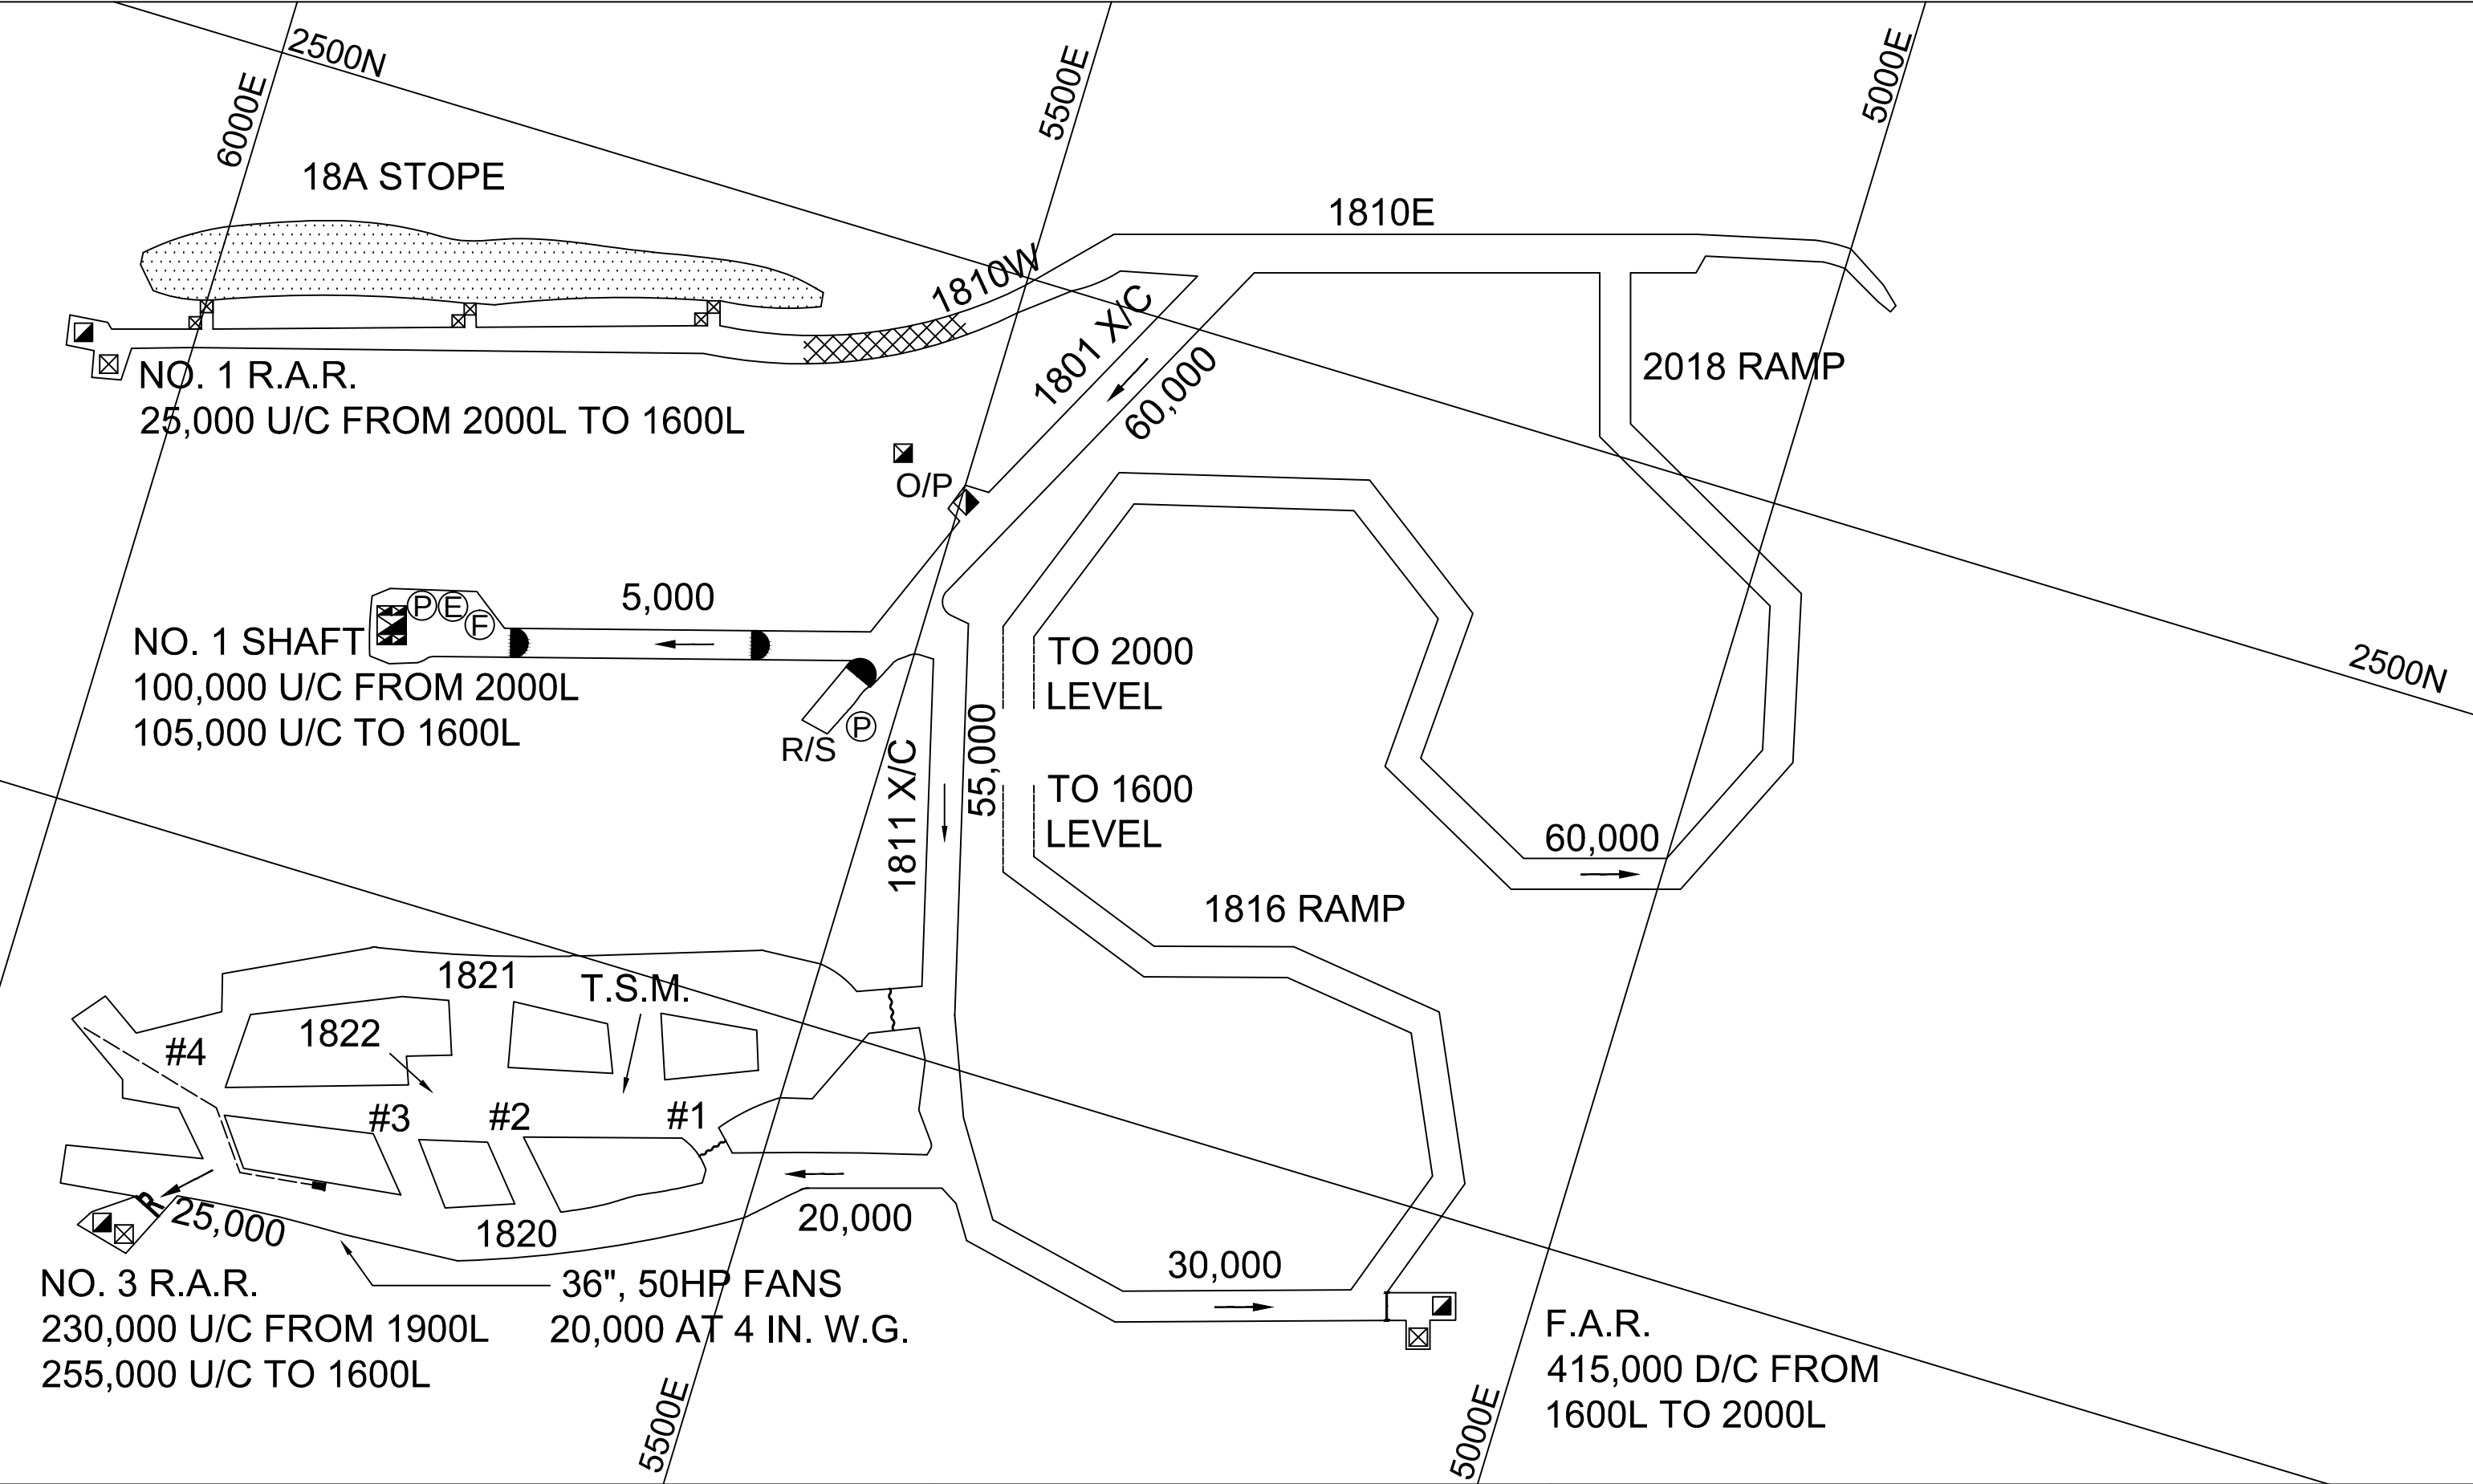

DISTRICT MINE - 2015


1800 LEVEL

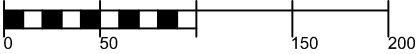
SCALE :  FEET

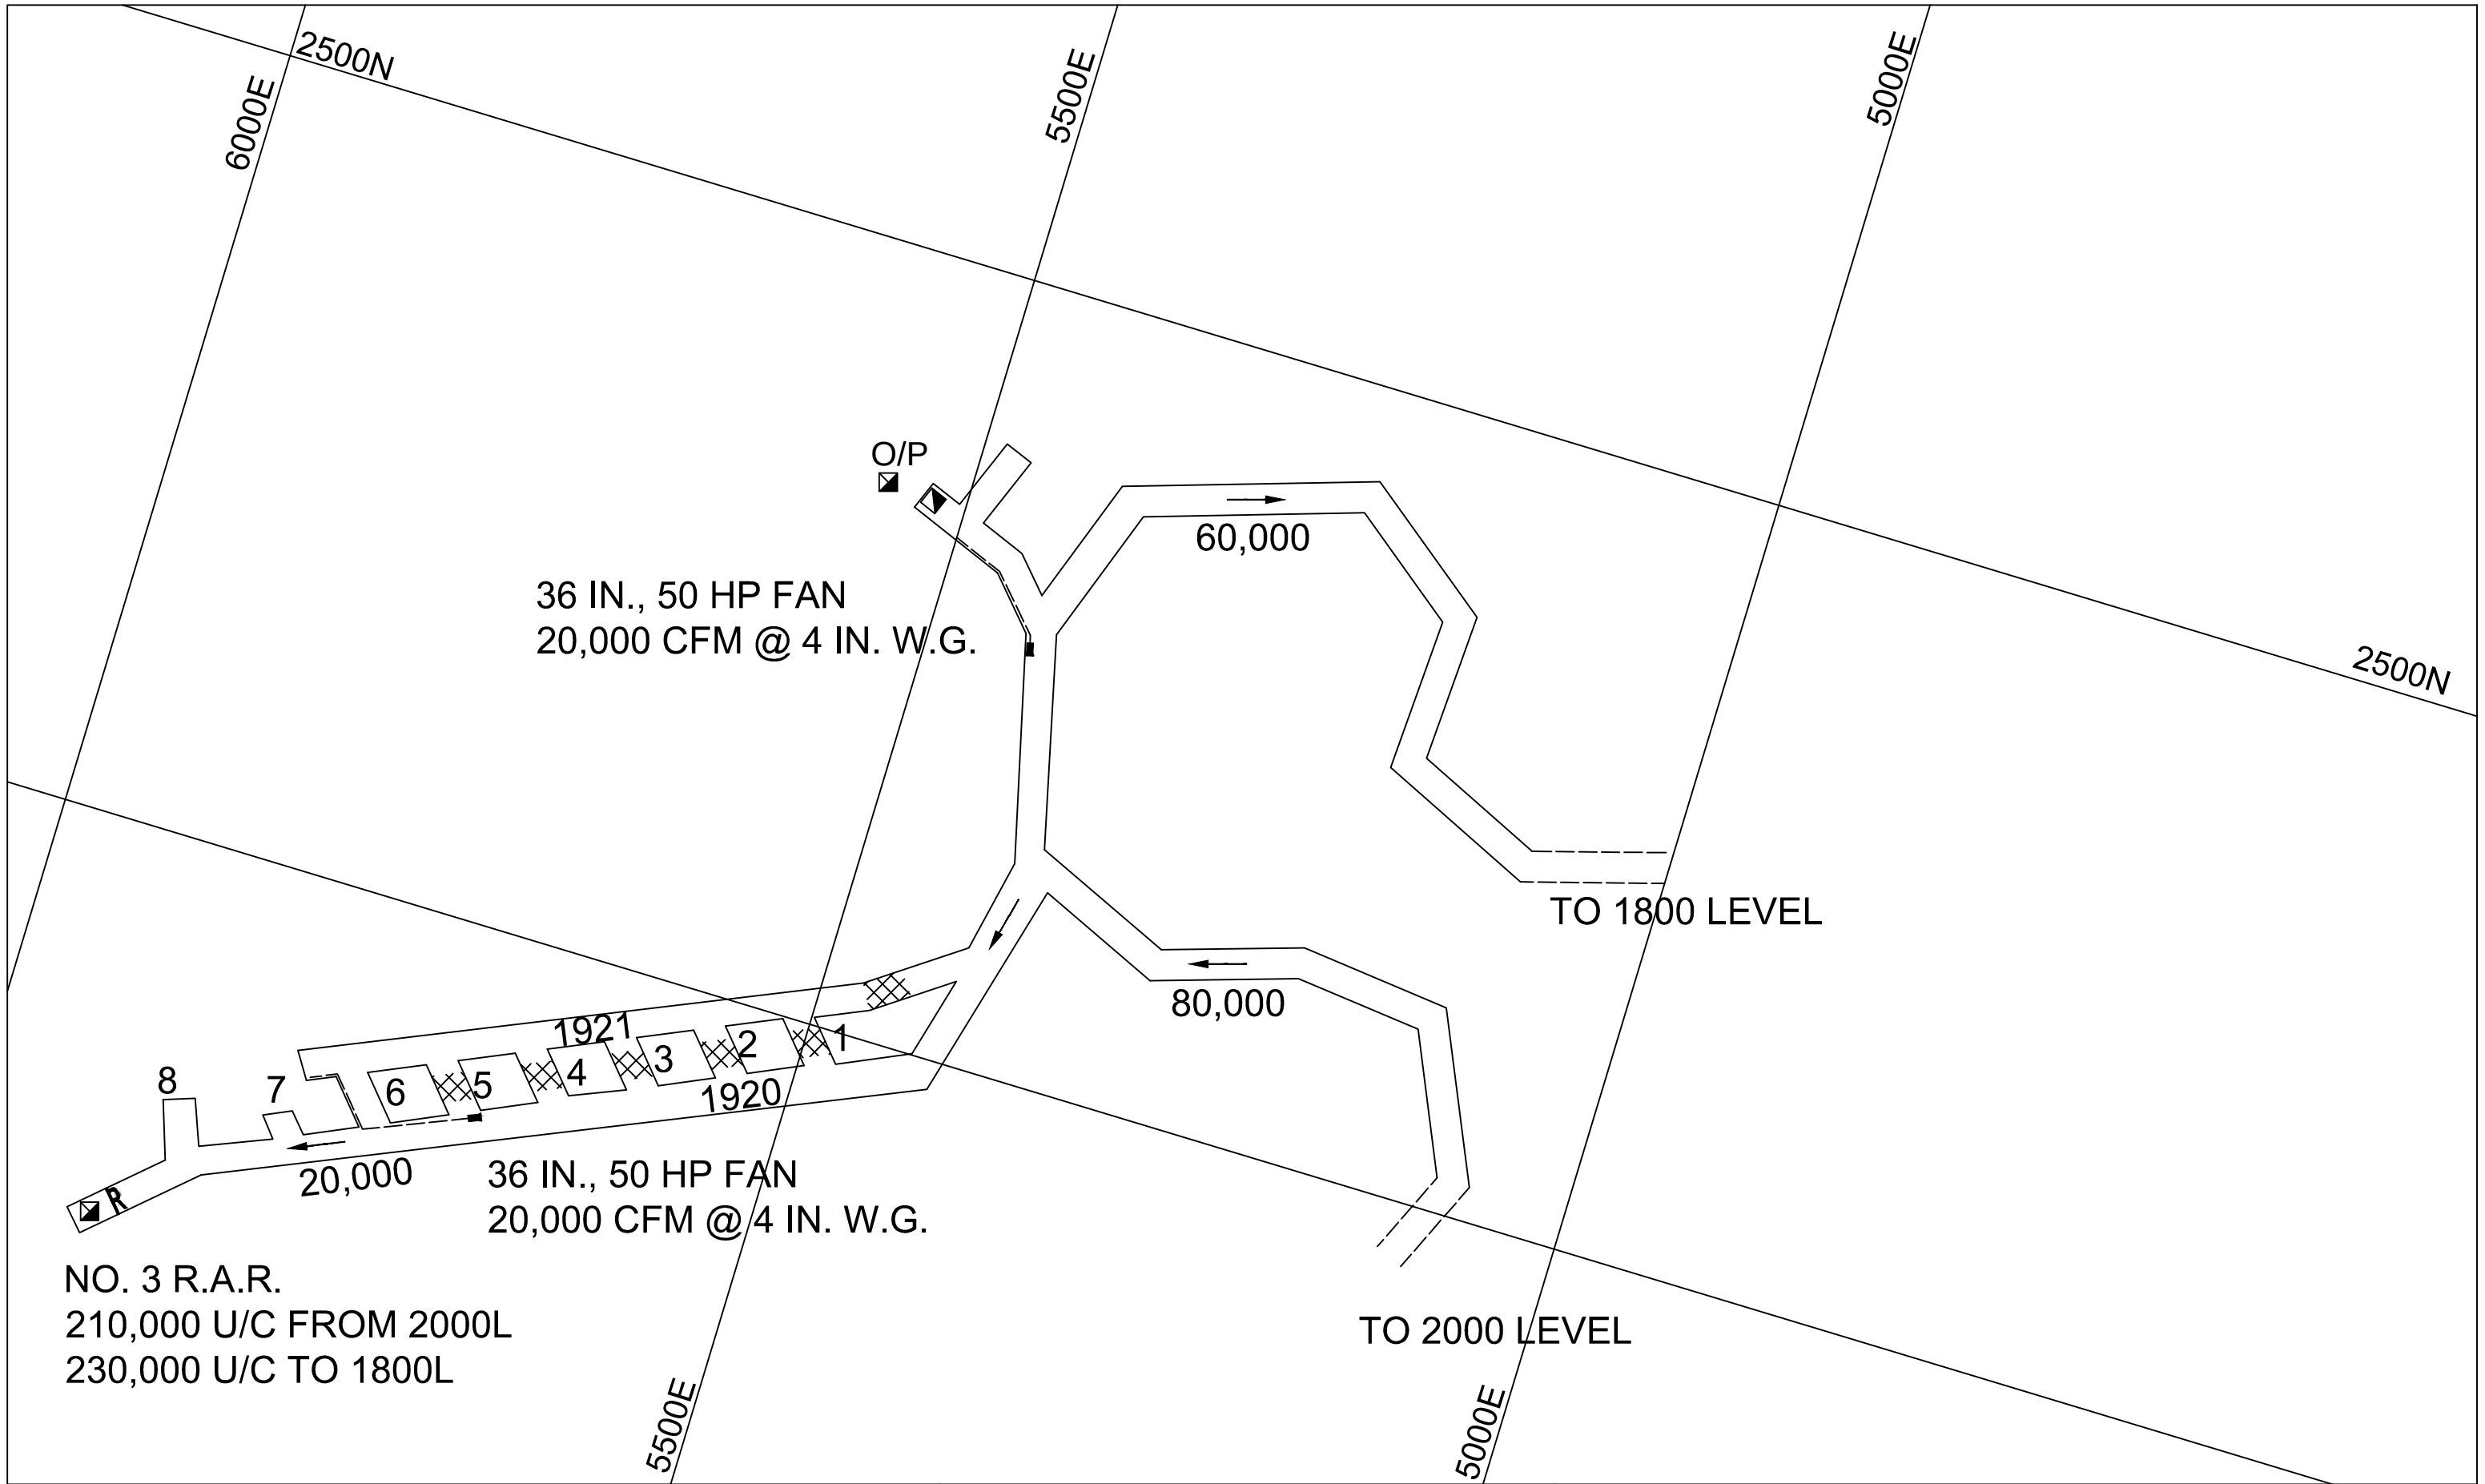

DISTRICT MINE - 2015


1900 LEVEL

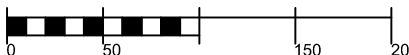
SCALE :  FEET

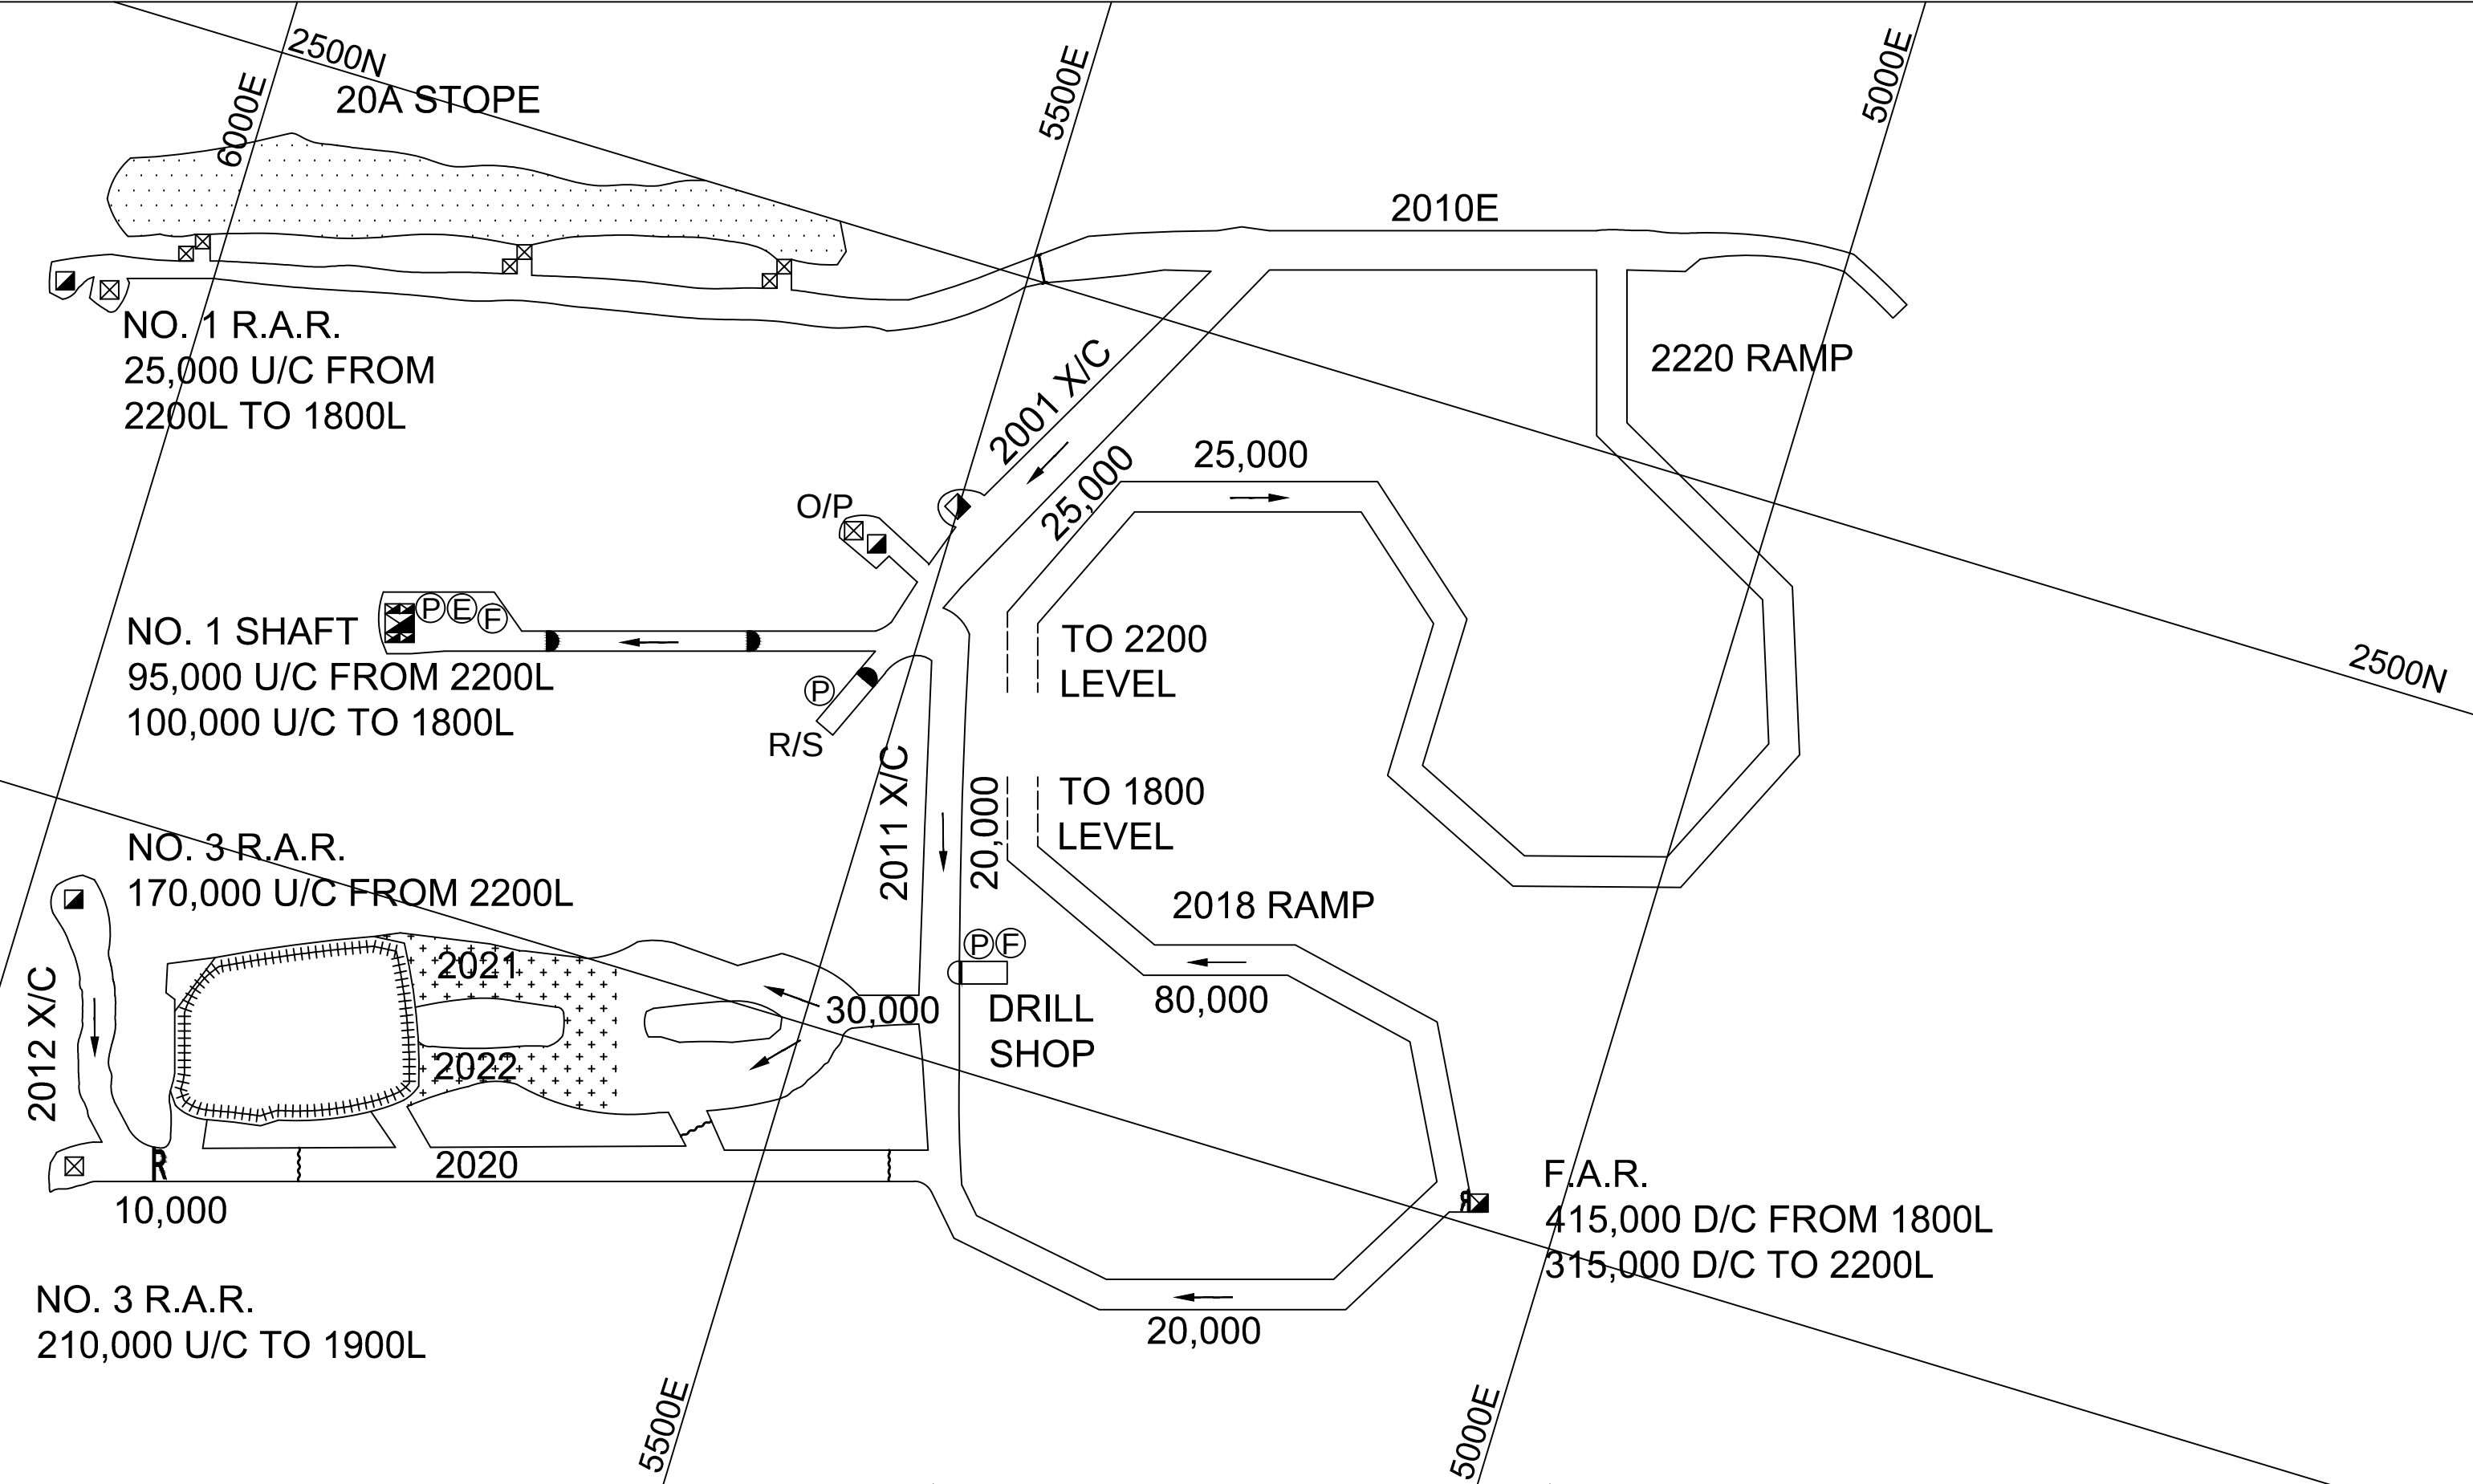

DISTRICT MINE - 2015


2000 LEVEL

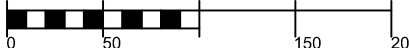
SCALE :  FEET

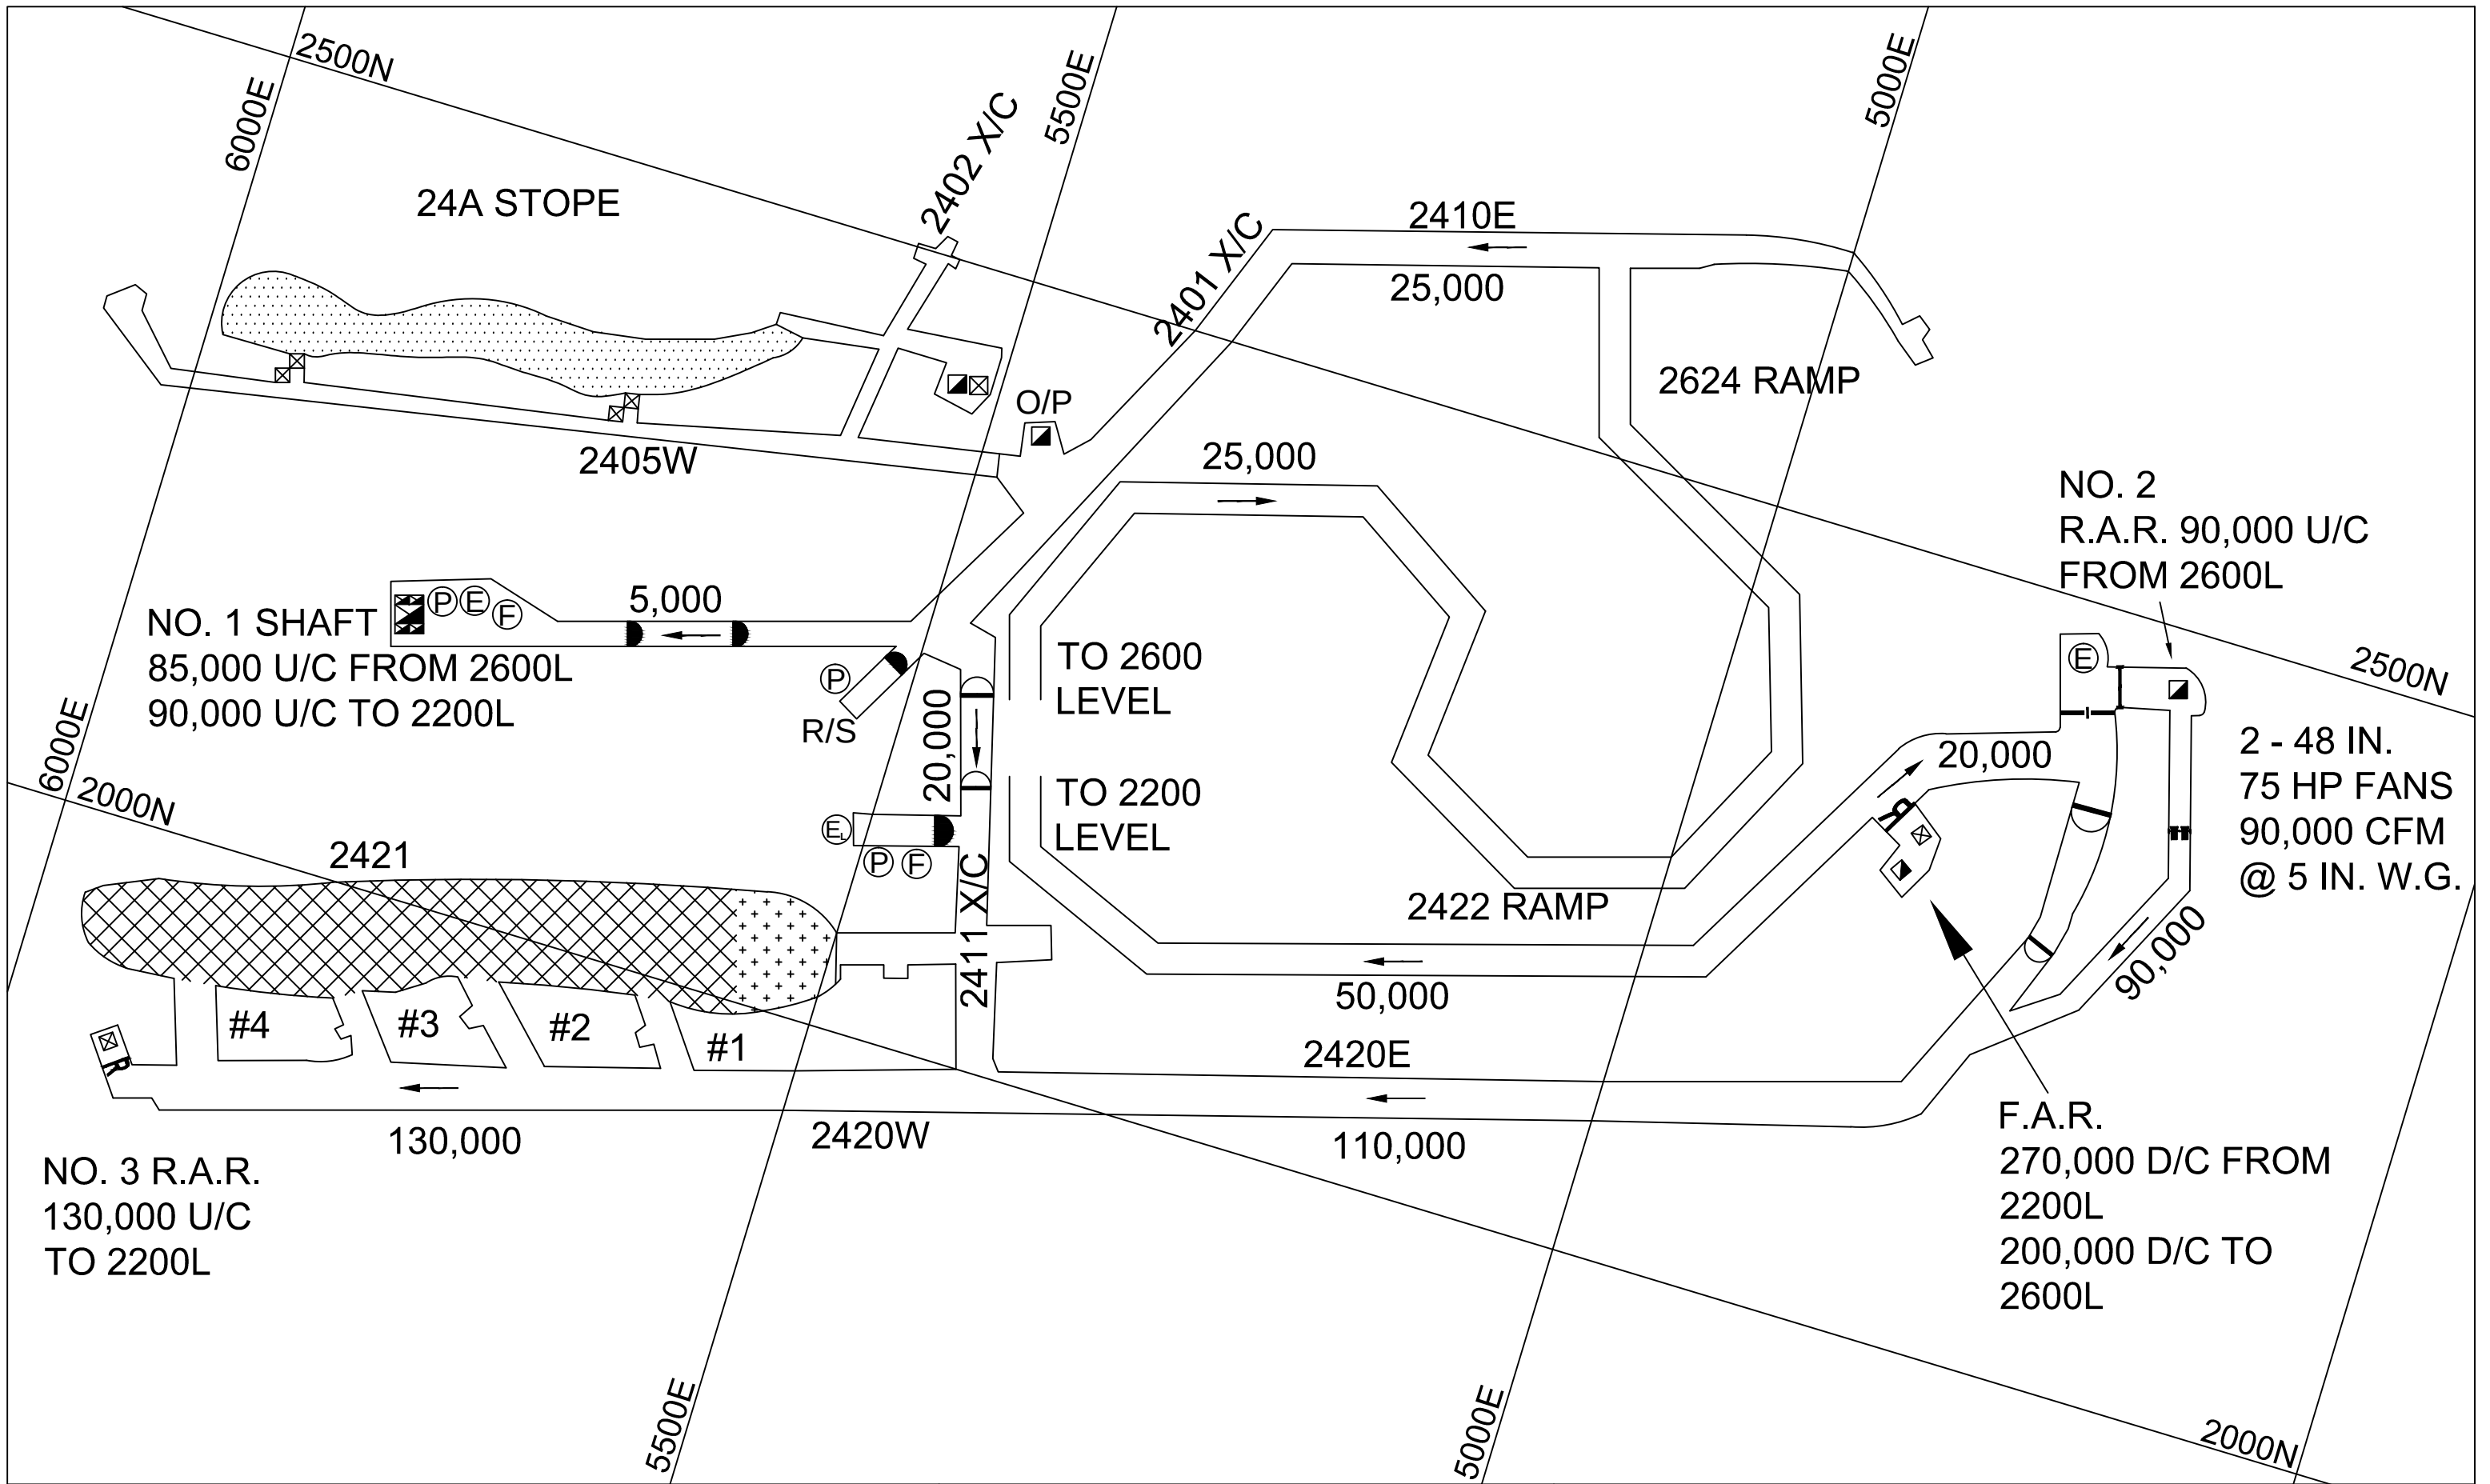

DISTRICT MINE - 2015


2400 LEVEL

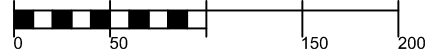
SCALE :  FEET

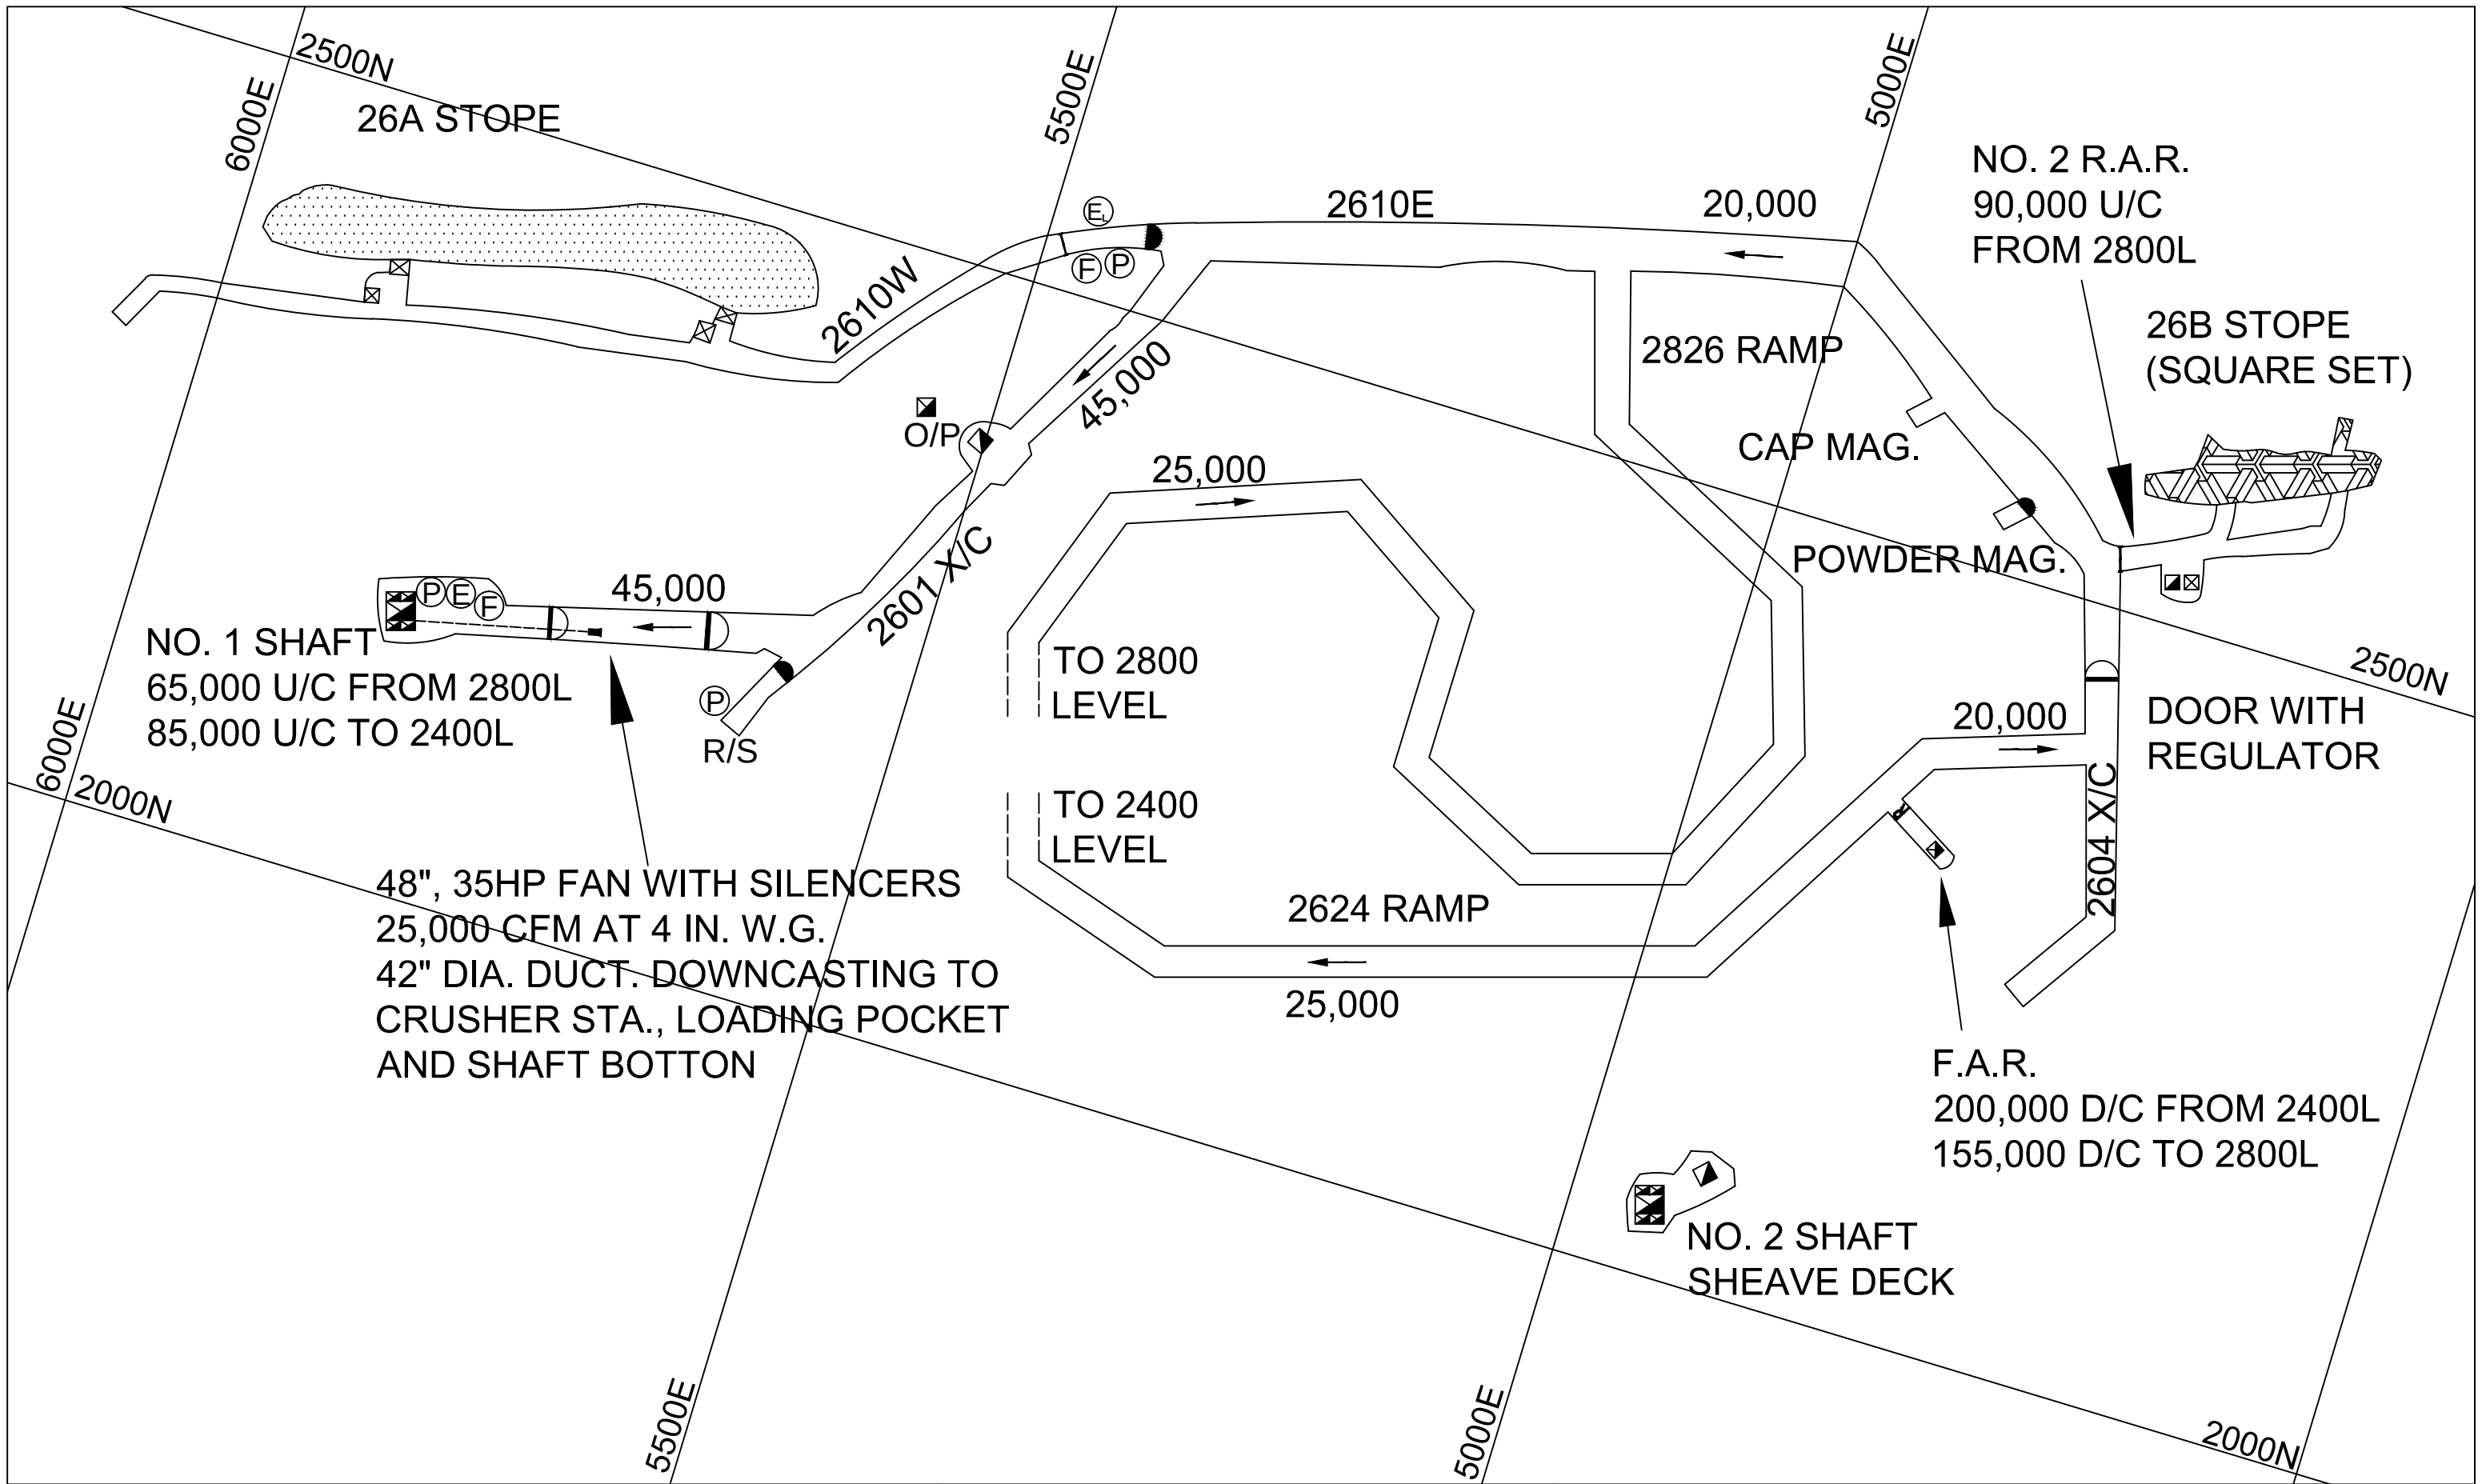

DISTRICT MINE - 2015


2600 LEVEL

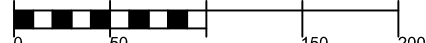
SCALE :  FEET

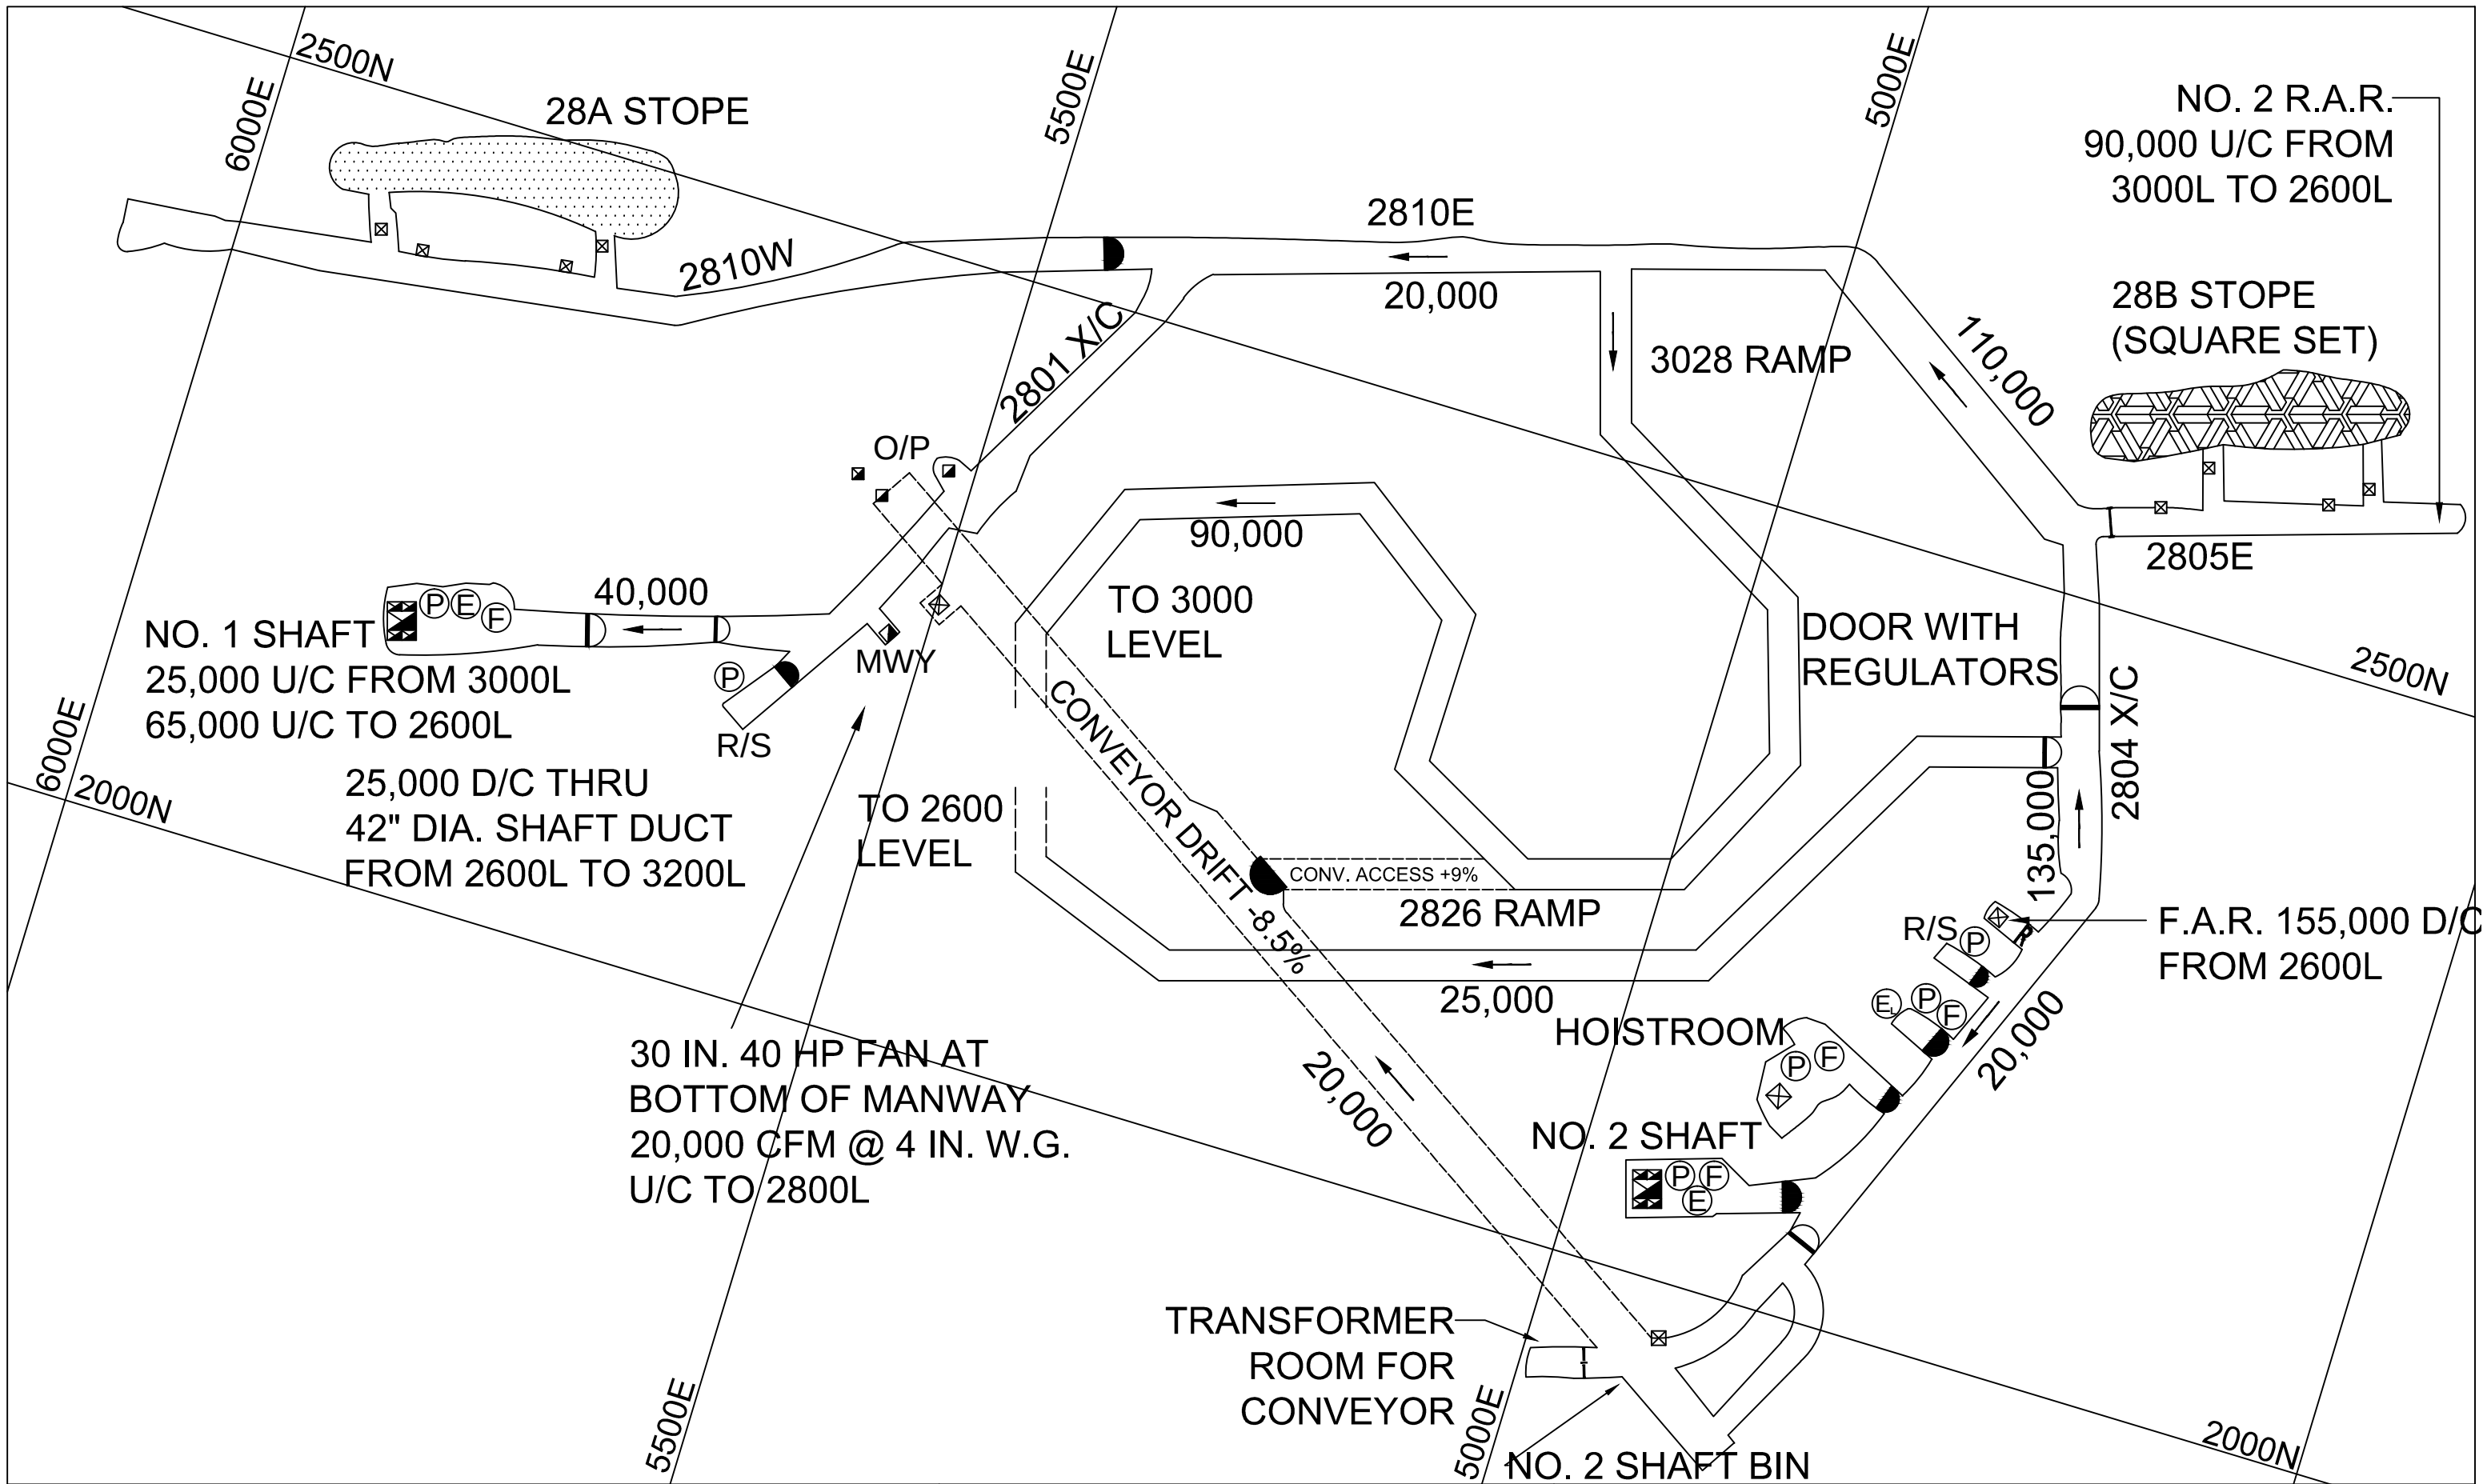

DISTRICT MINE - 2015


2800 LEVEL

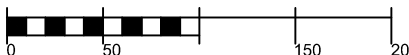
SCALE :  FEET

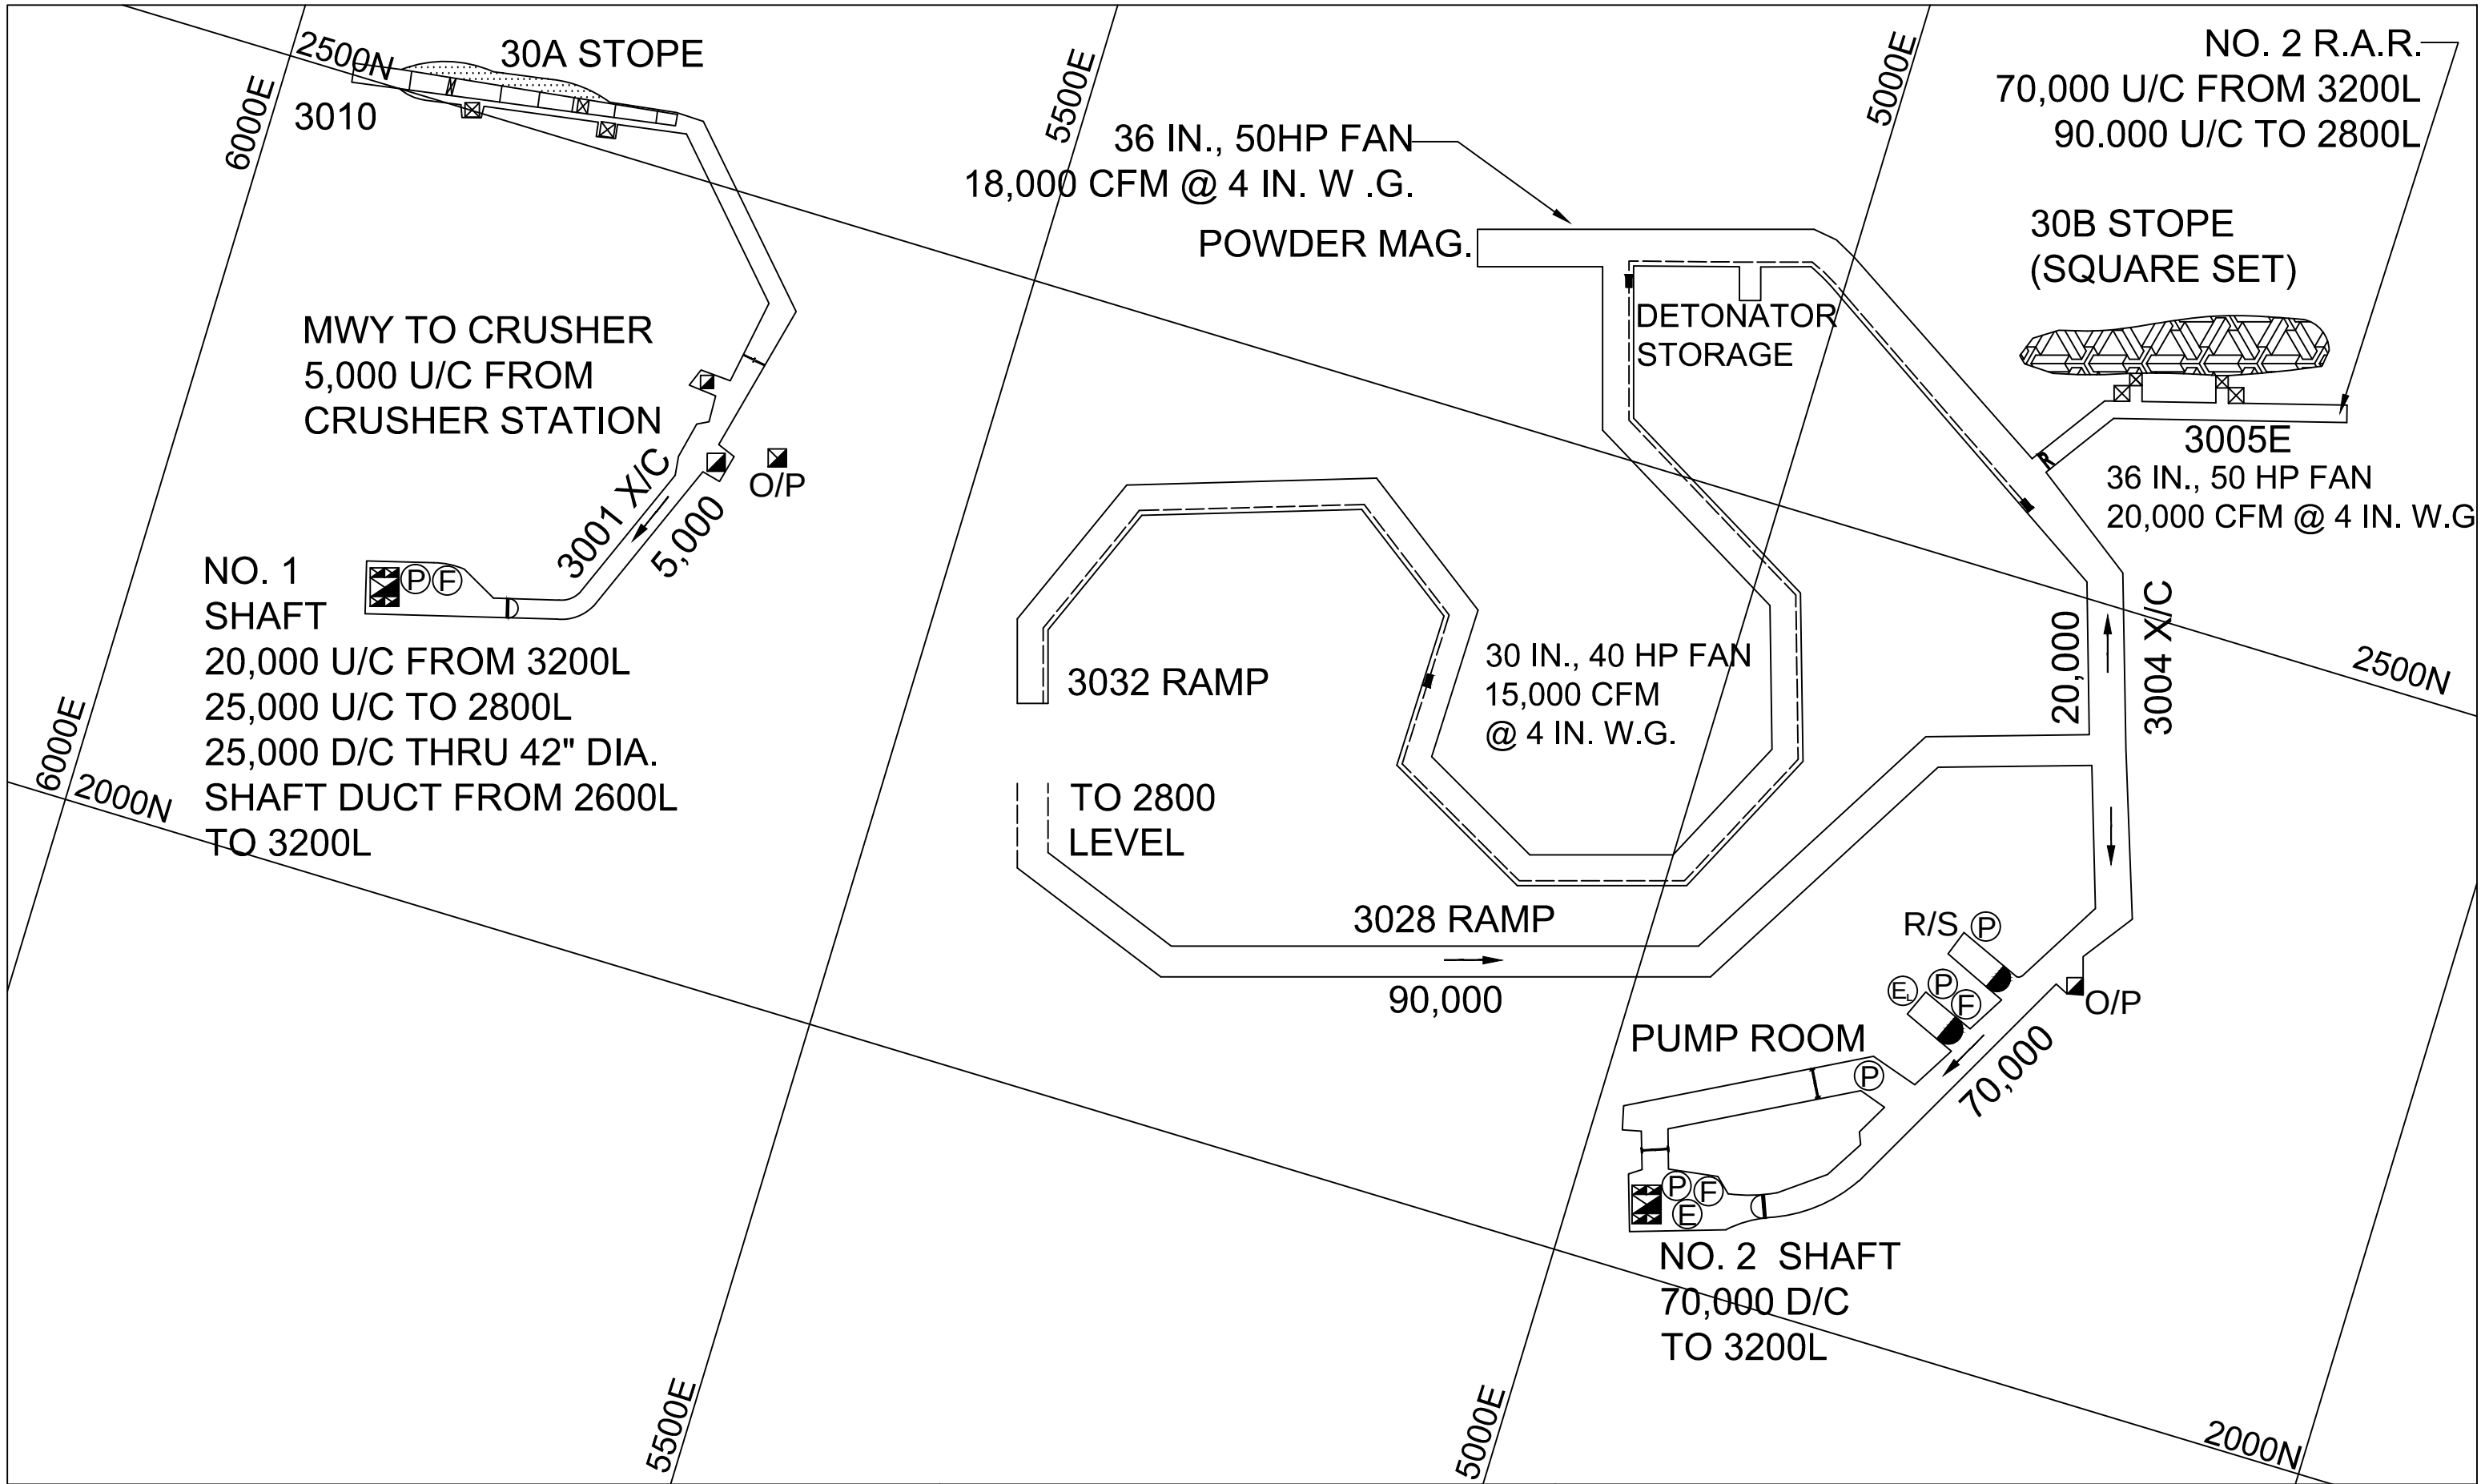


DISTRICT MINE - 2015

3000 LEVEL

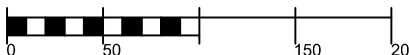
SCALE :  FEET

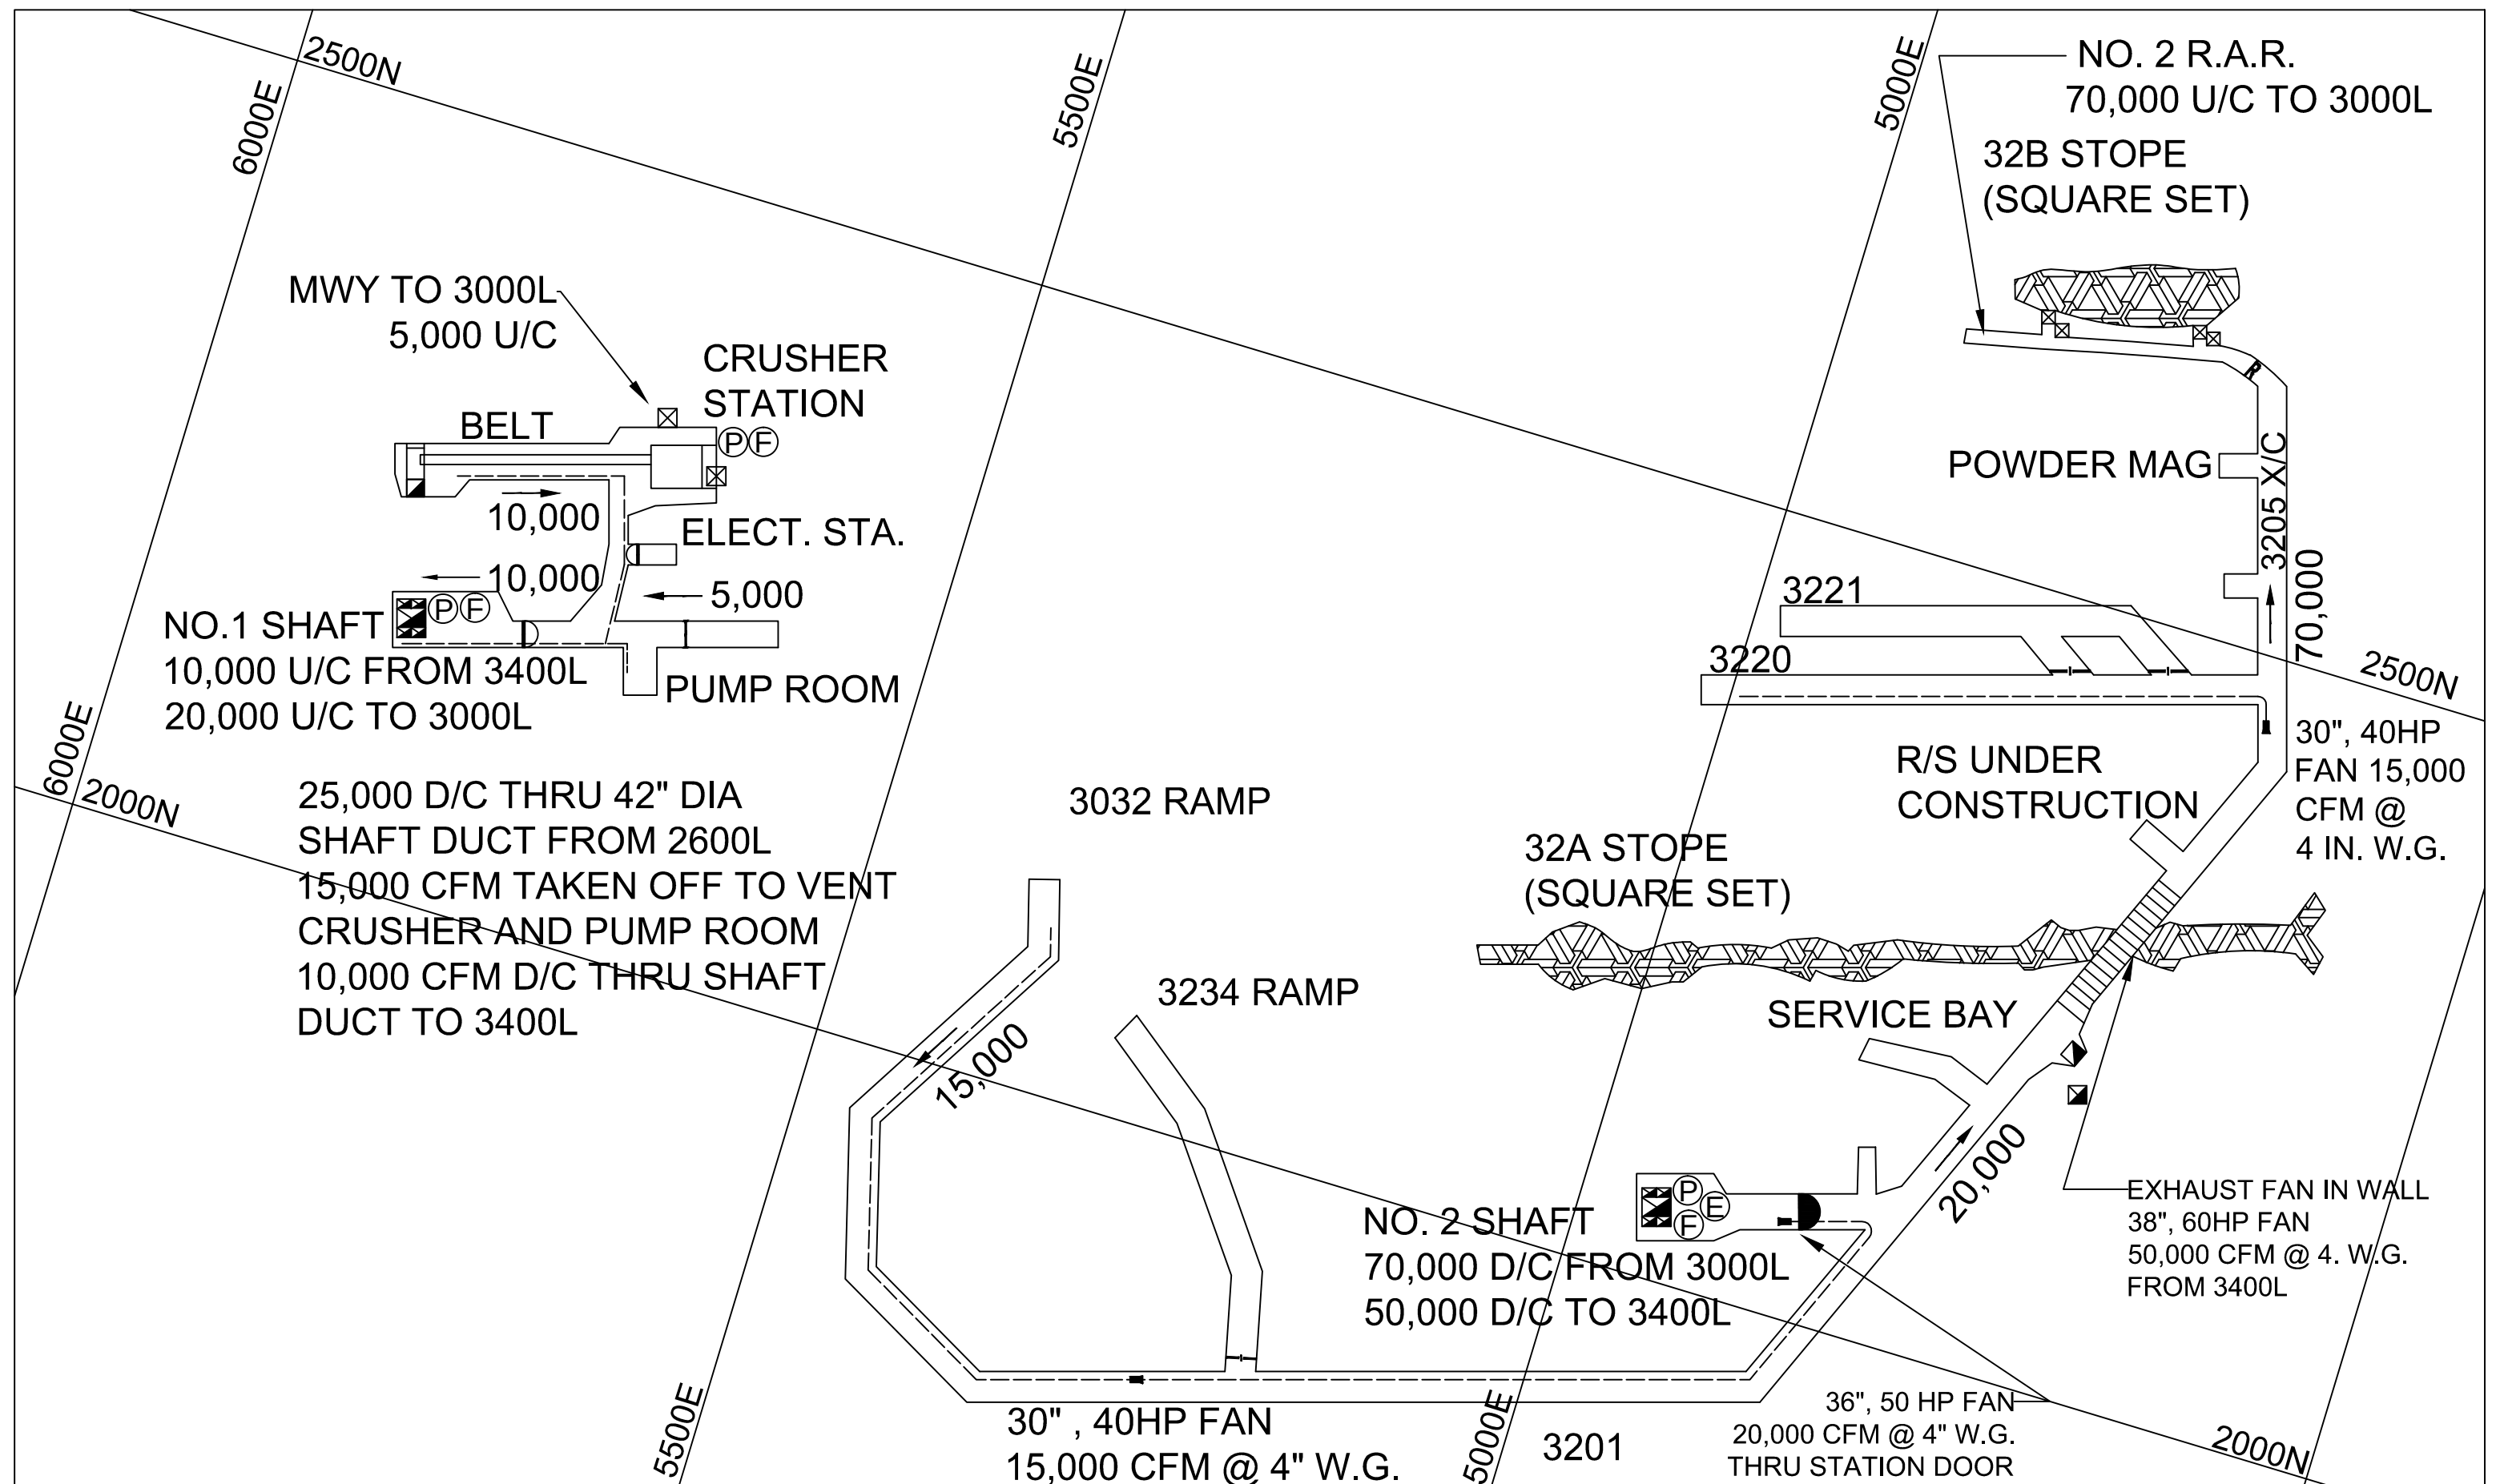


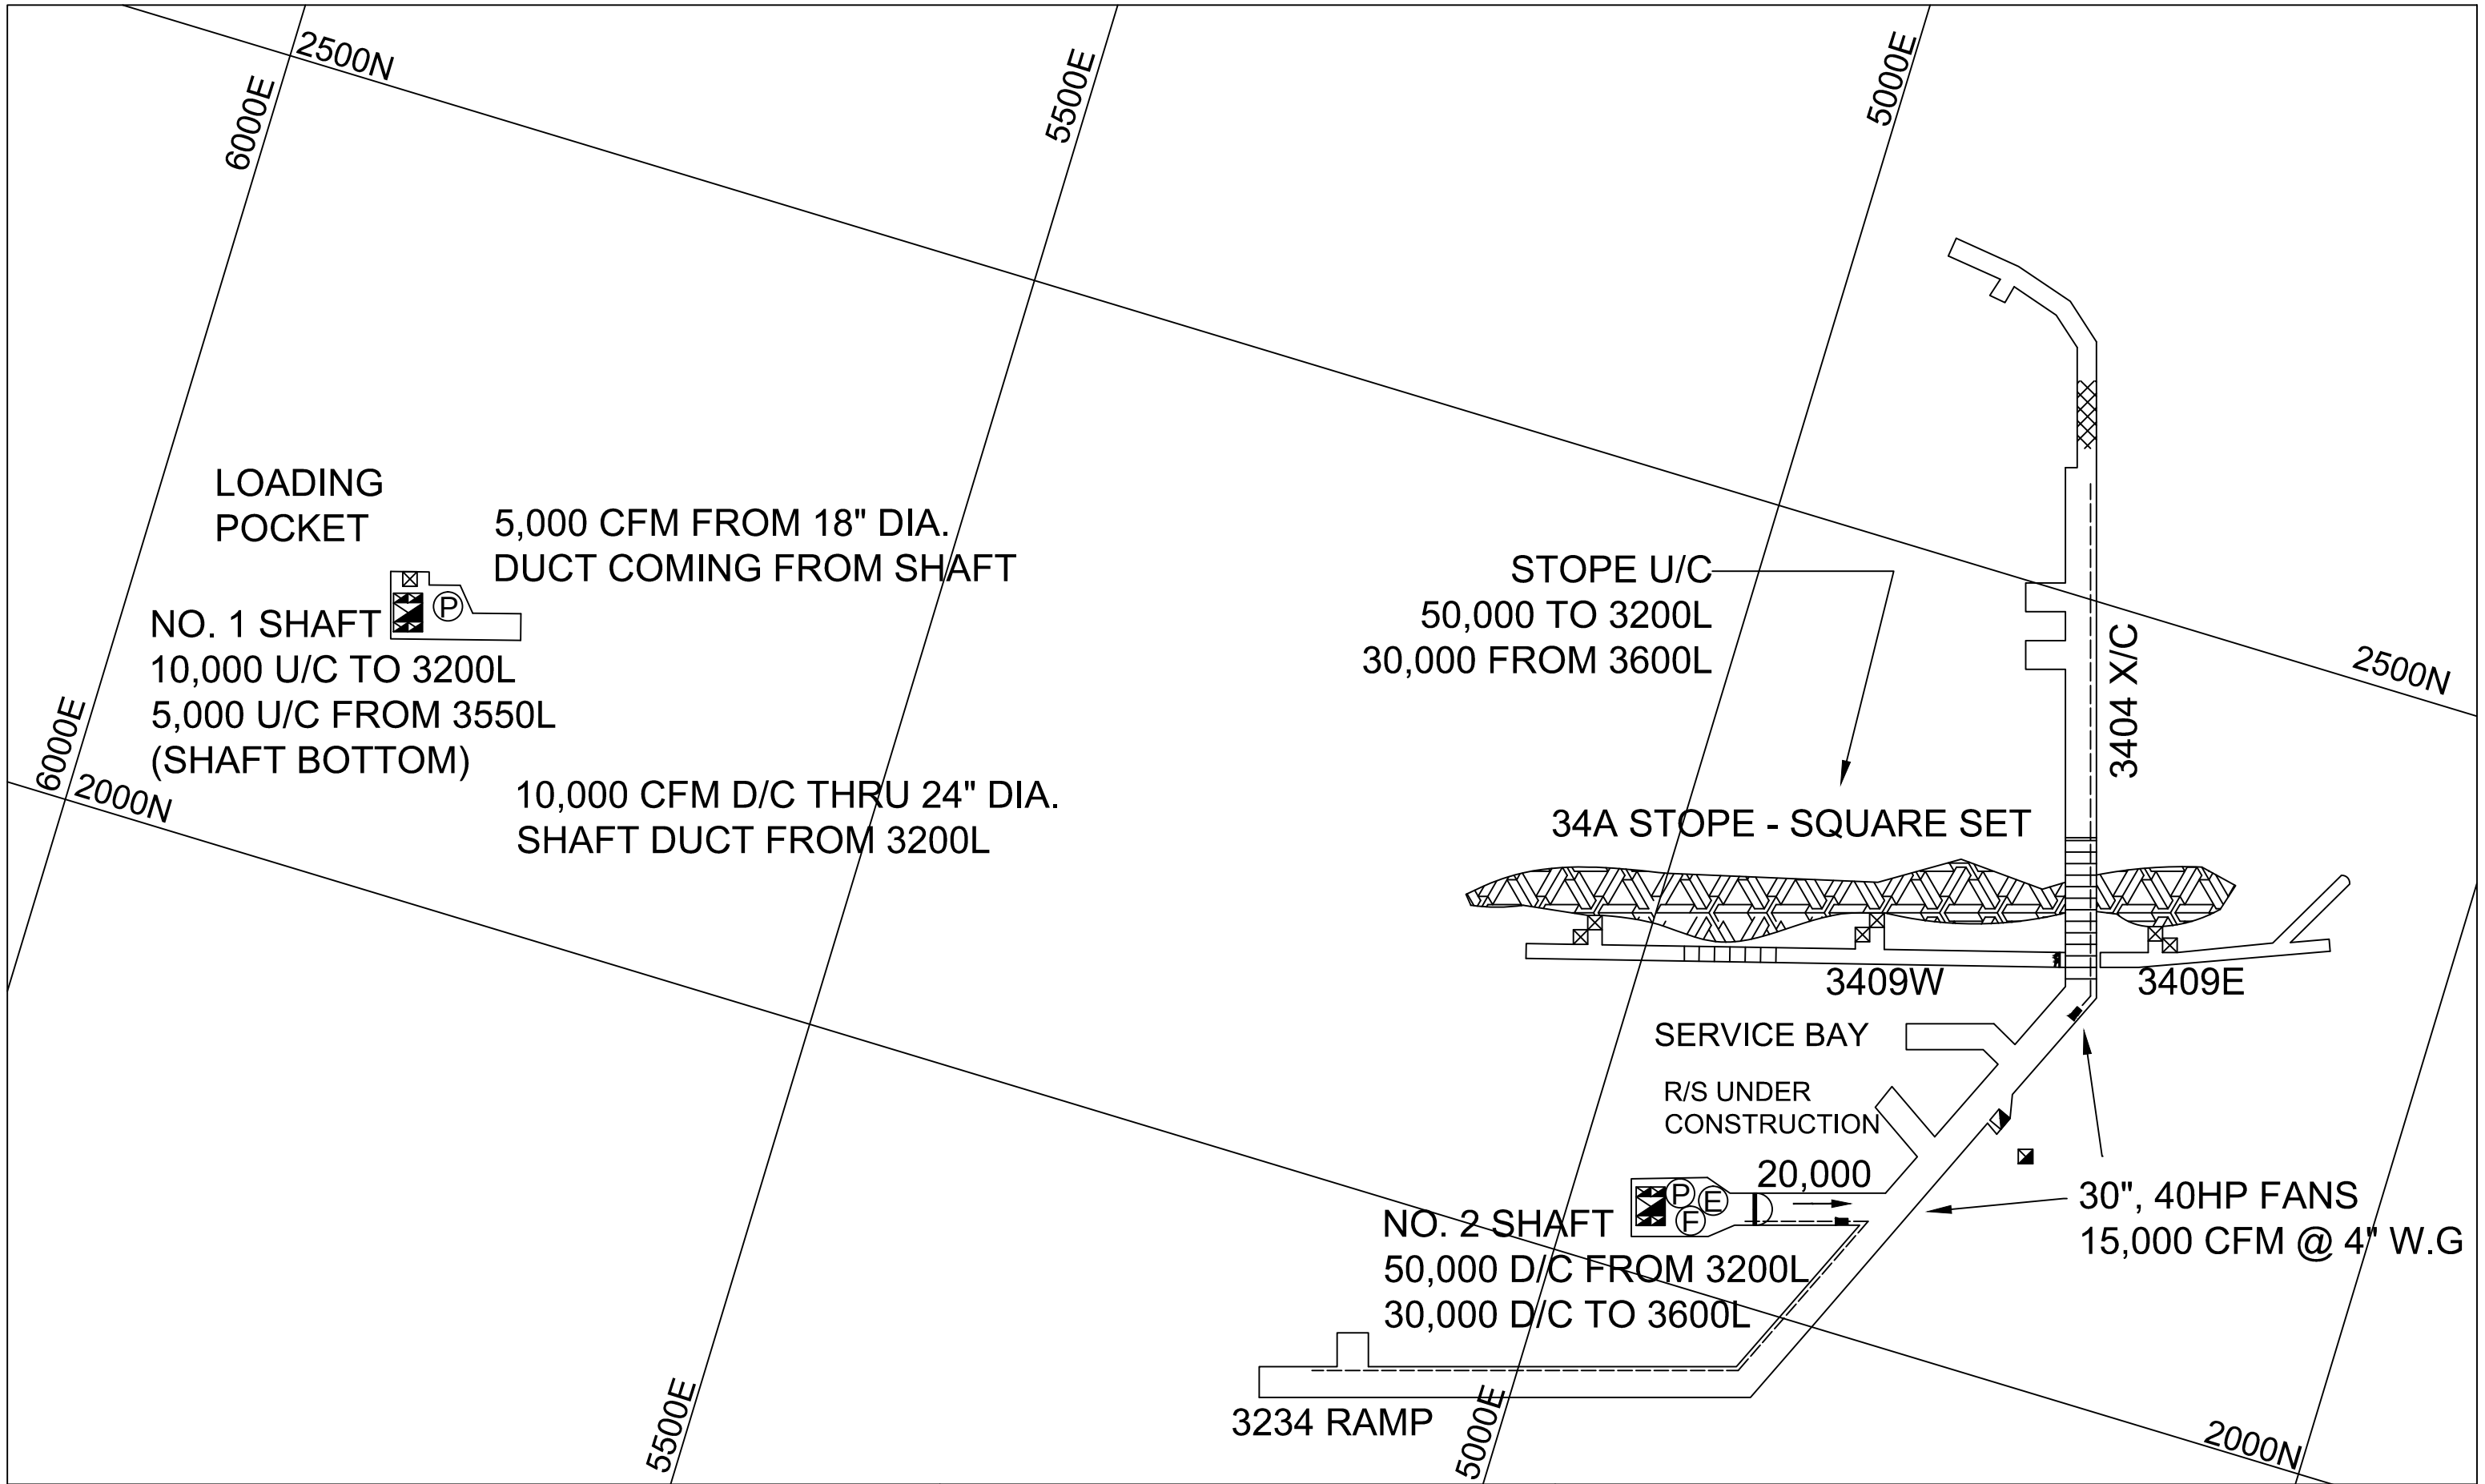

DISTRICT MINE - 2015


3400 LEVEL

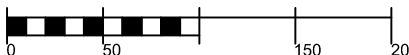
SCALE :  FEET

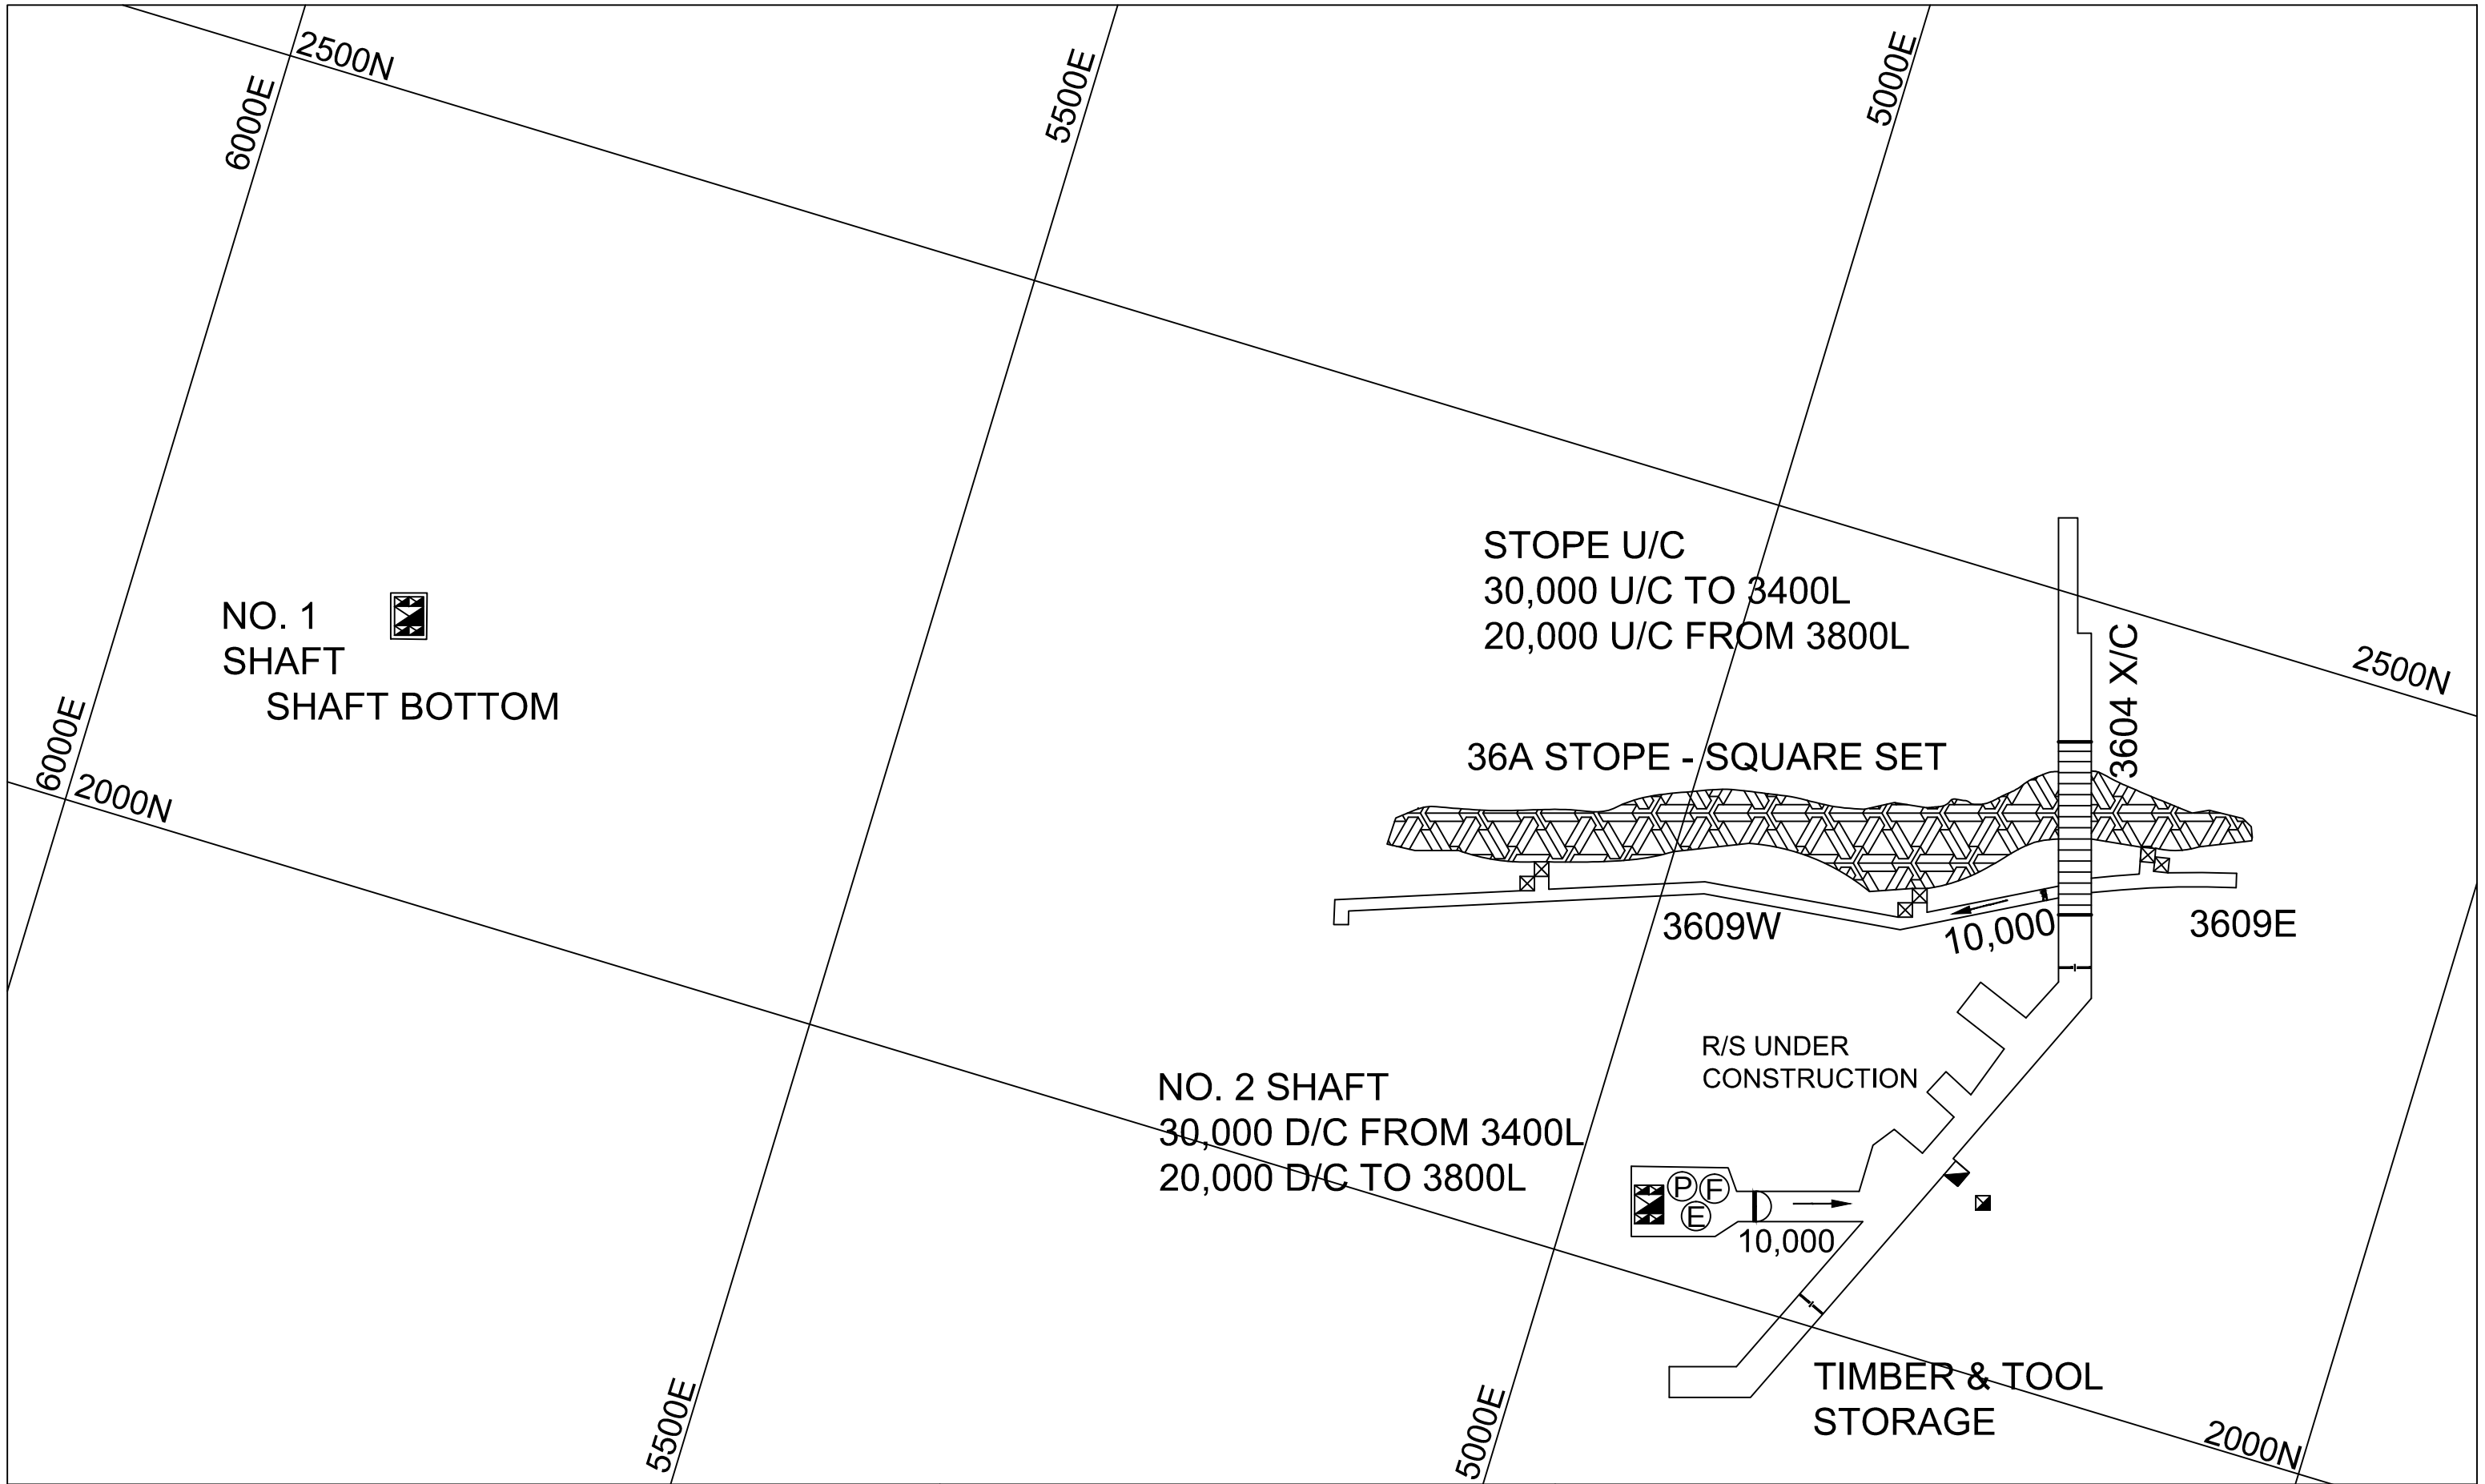

DISTRICT MINE - 2015


3600 LEVEL

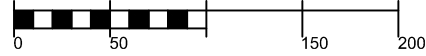
SCALE :  FEET

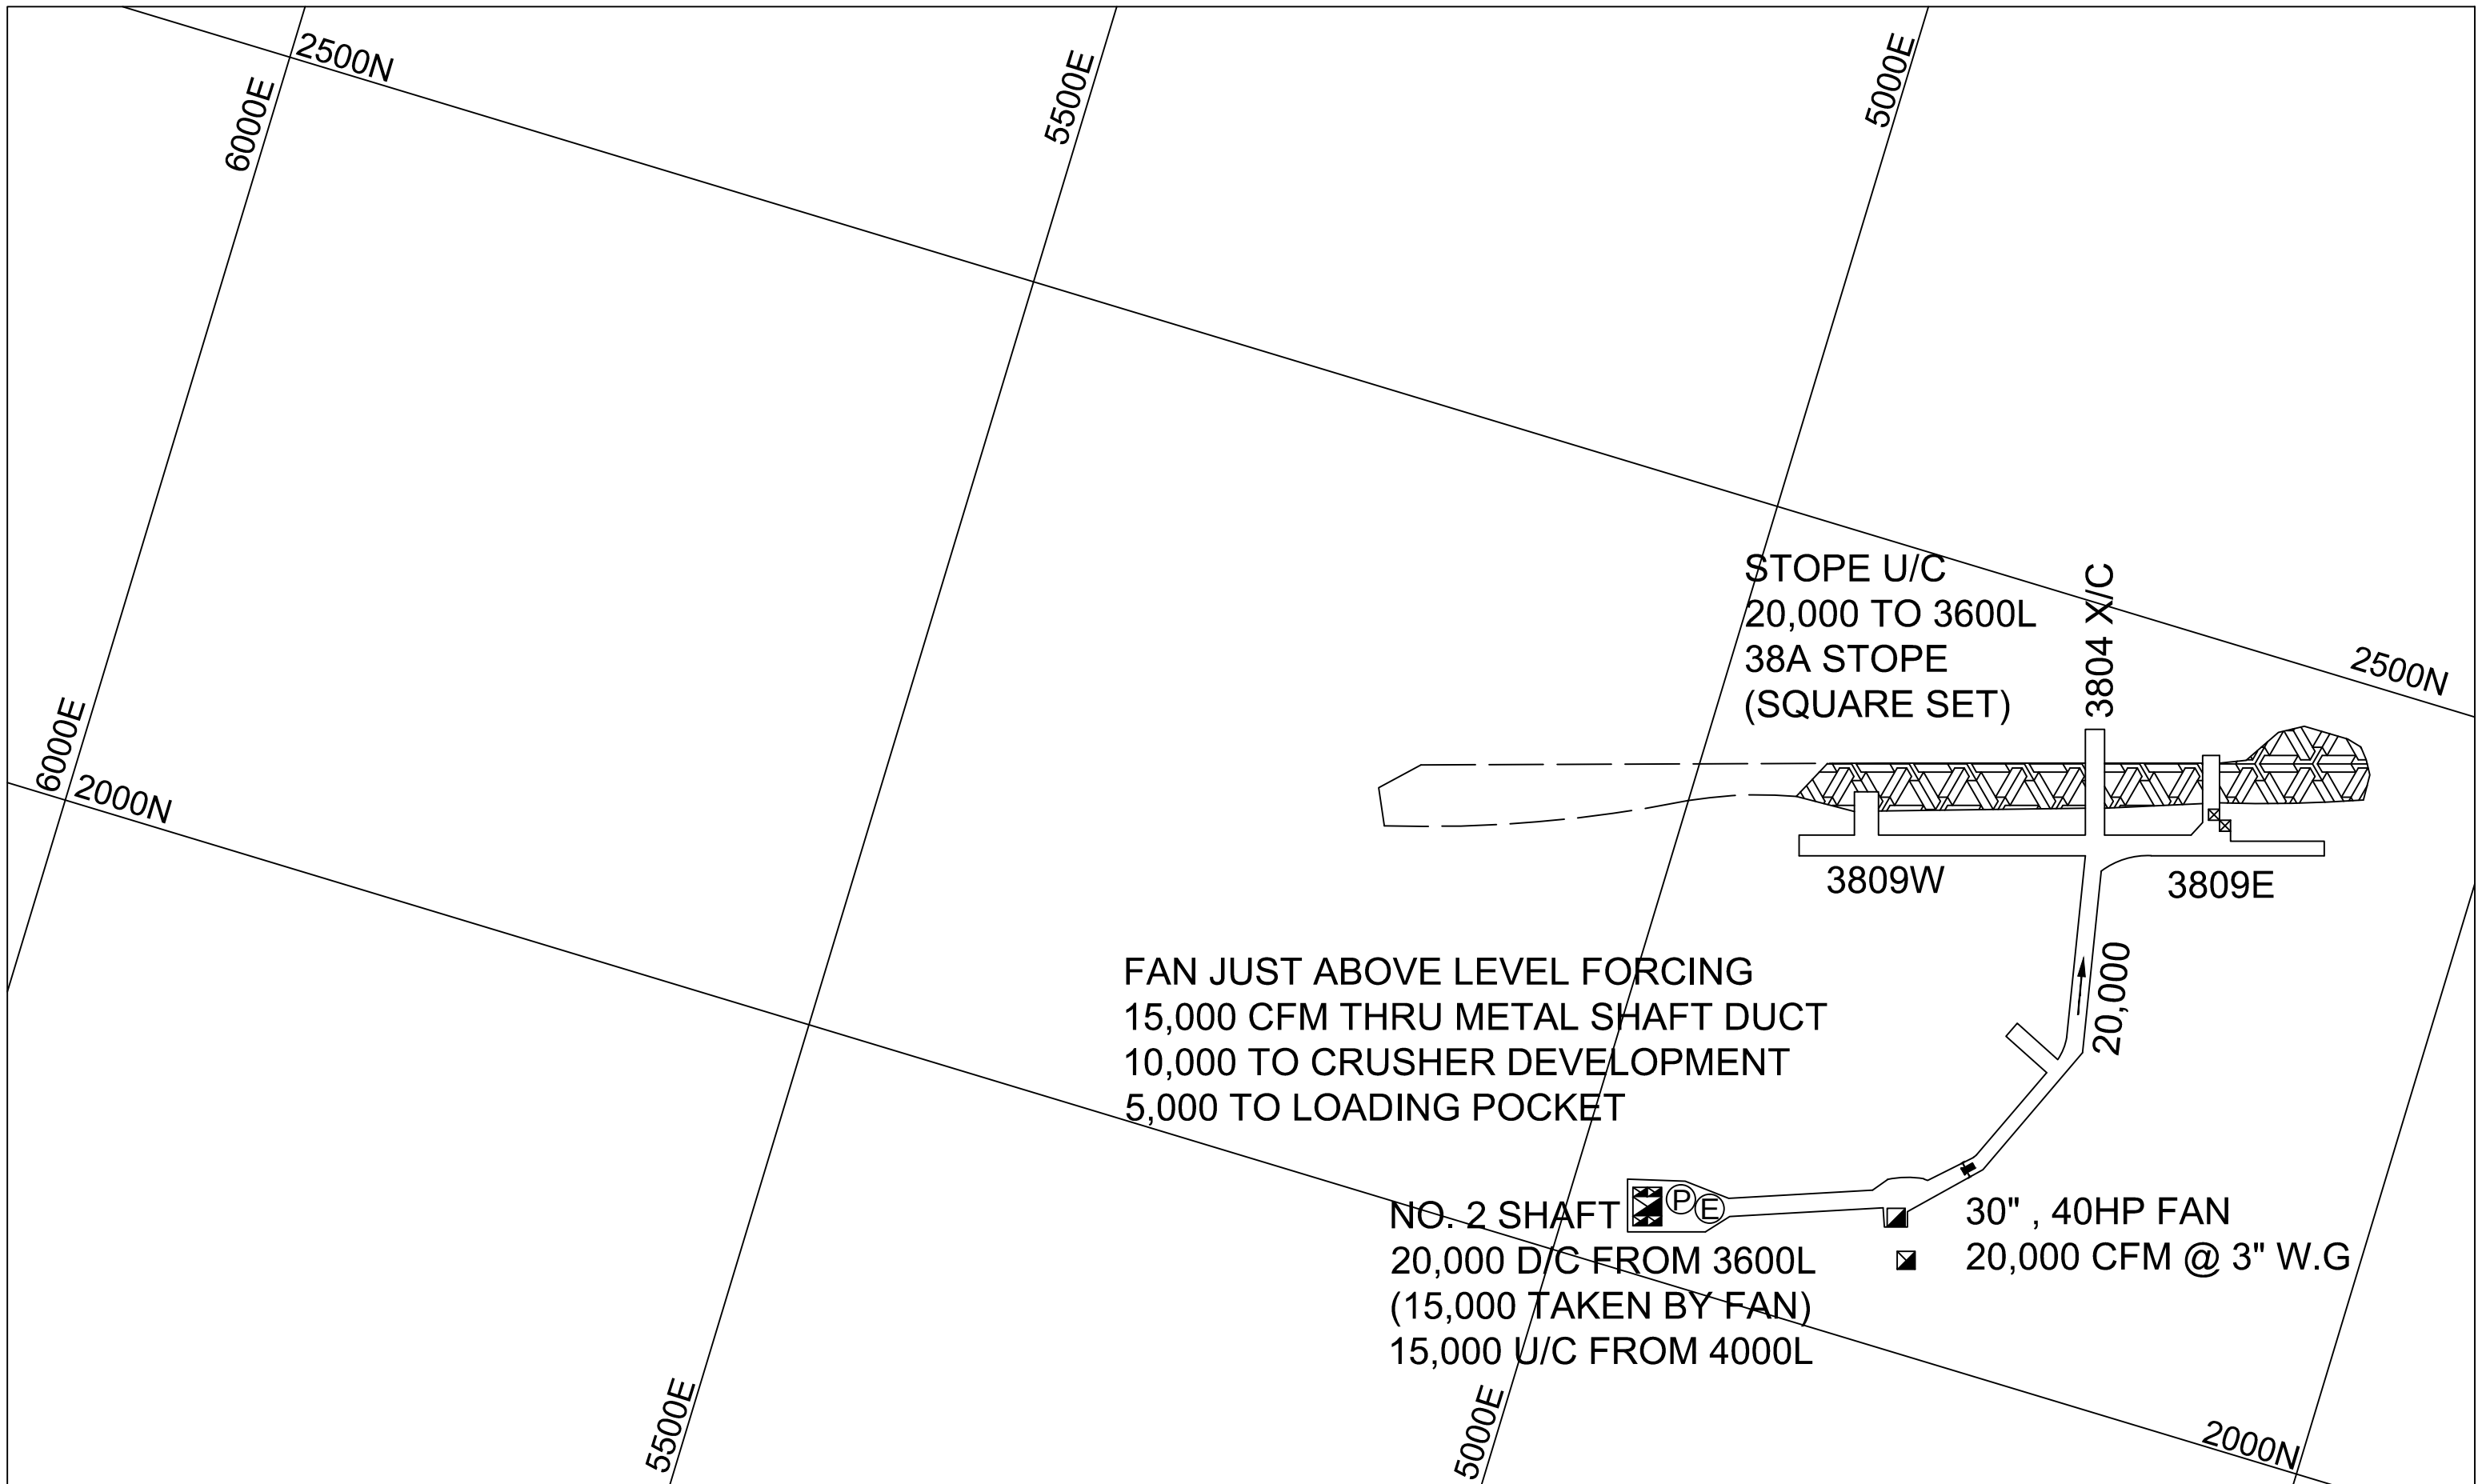

DISTRICT MINE - 2015


3800 LEVEL

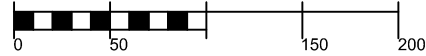
SCALE :  FEET

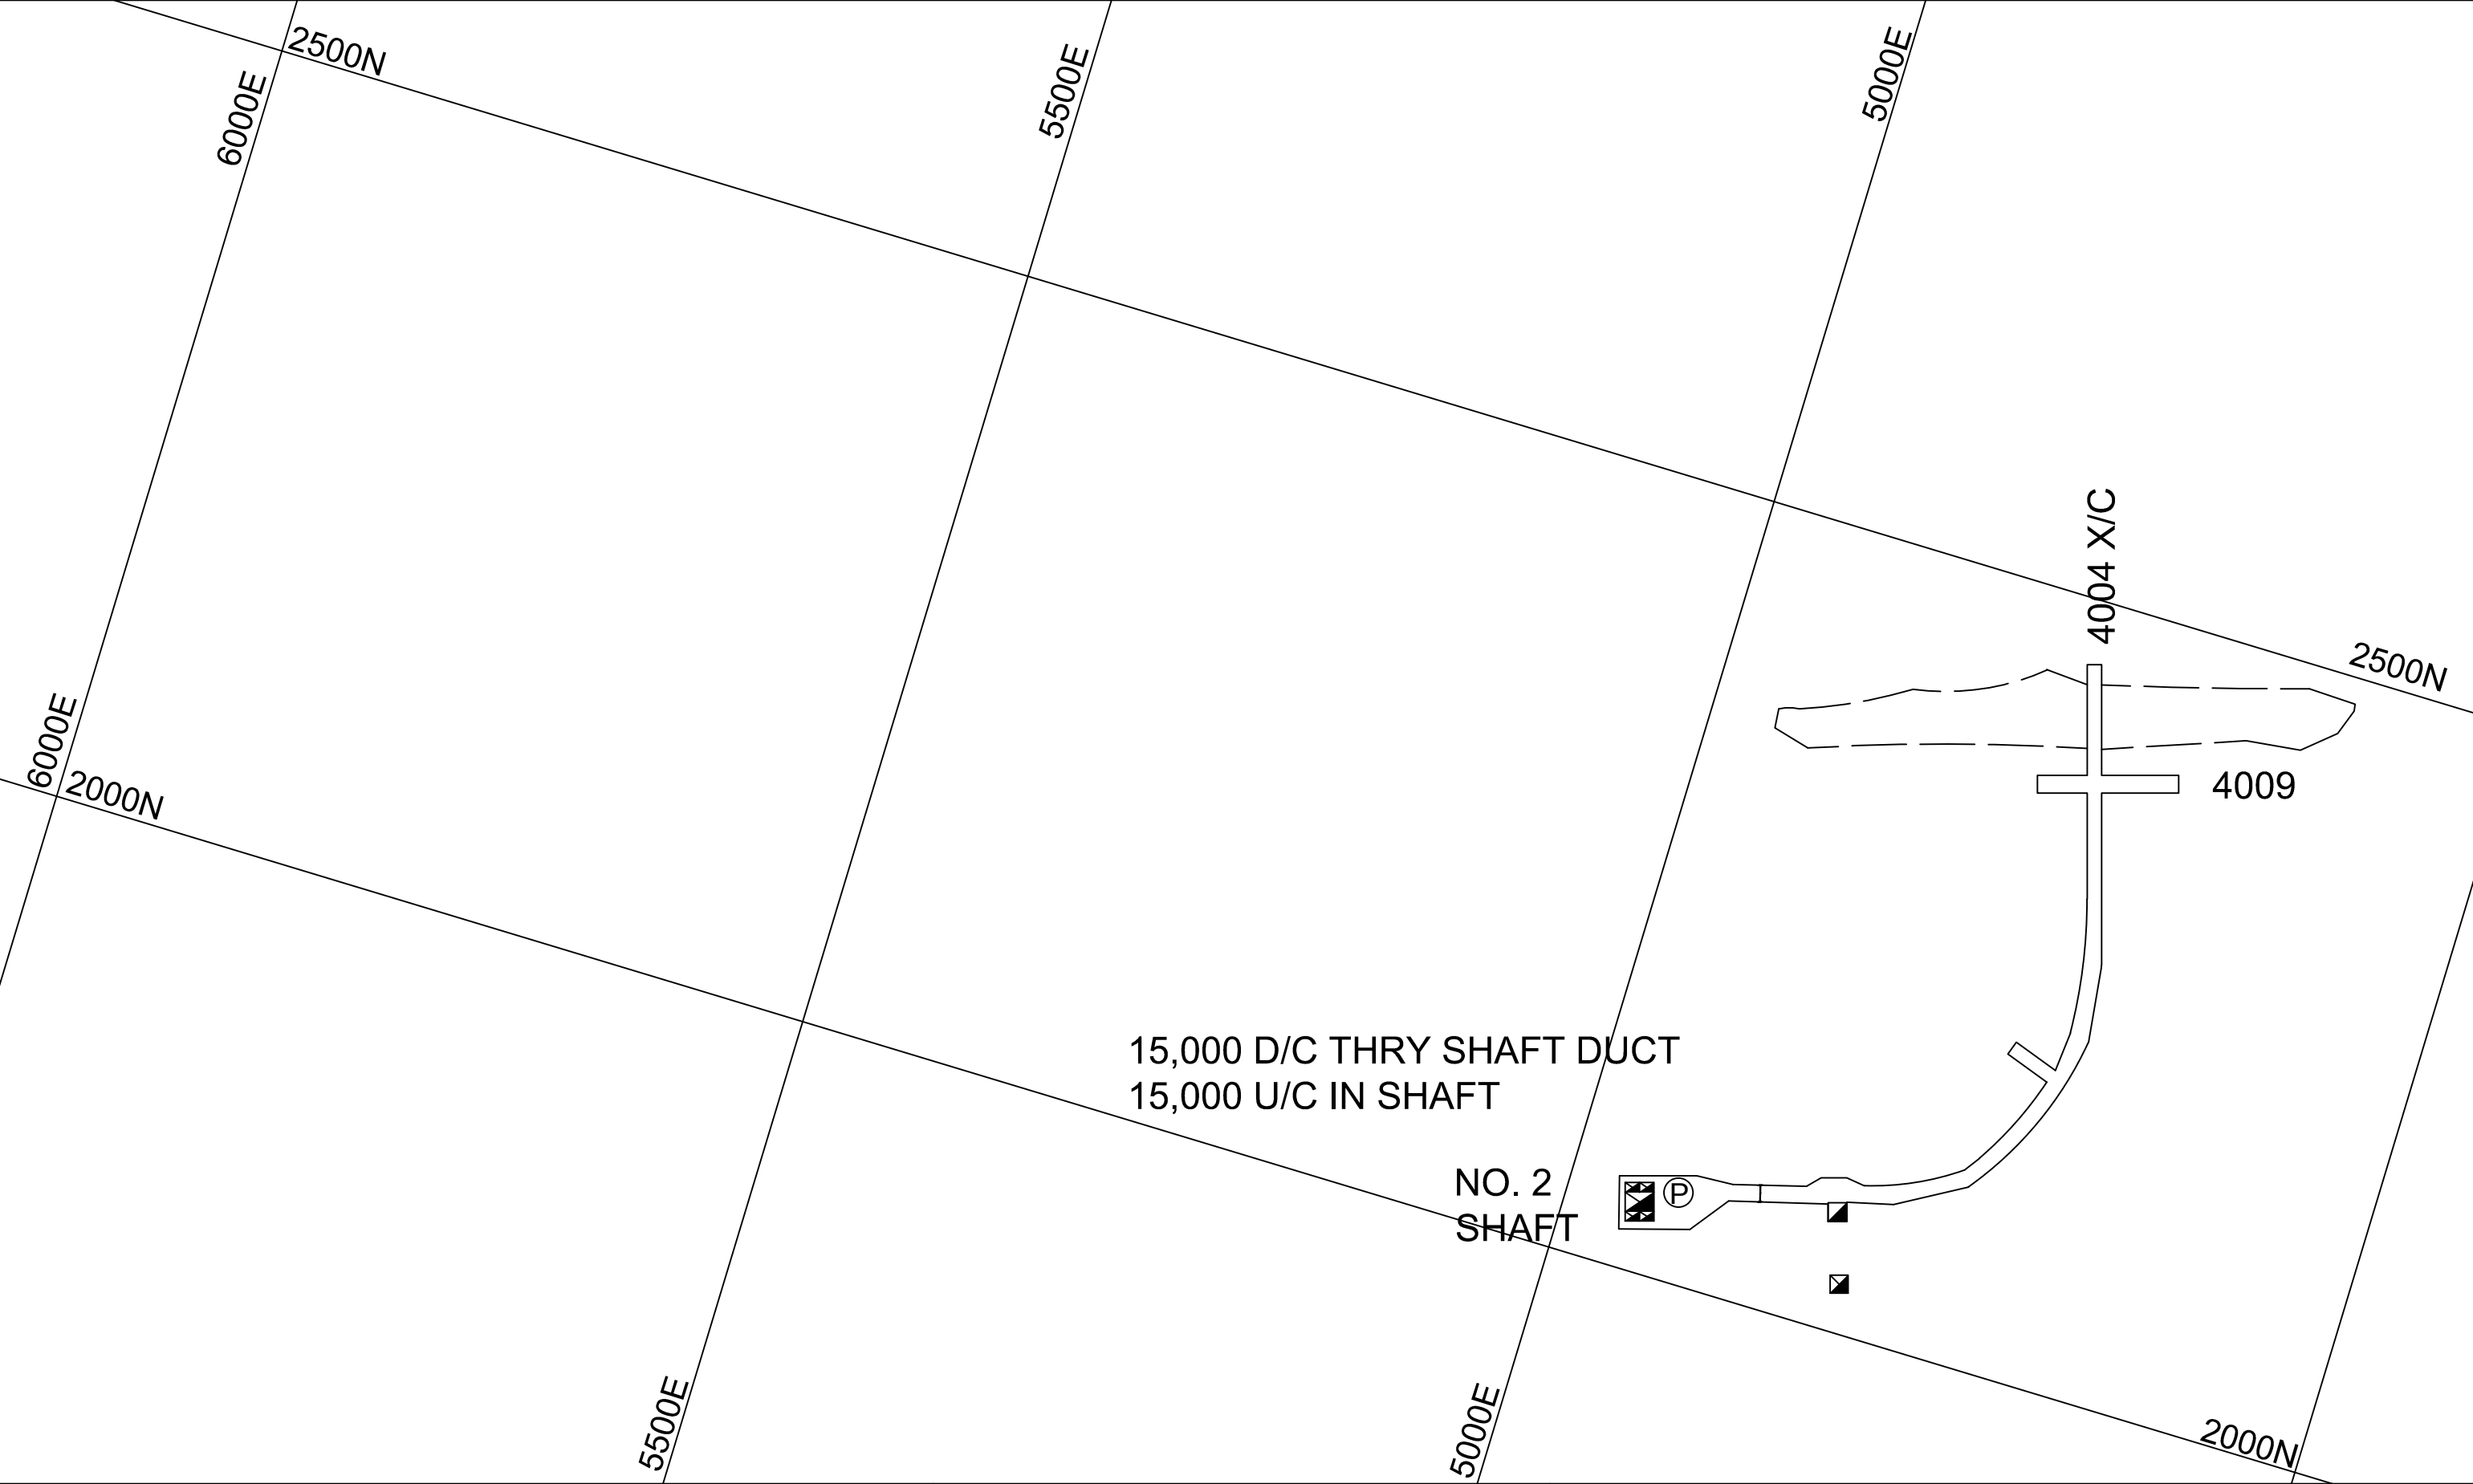

DISTRICT MINE - 2015


4000 LEVEL

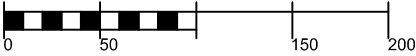
SCALE :  FEET

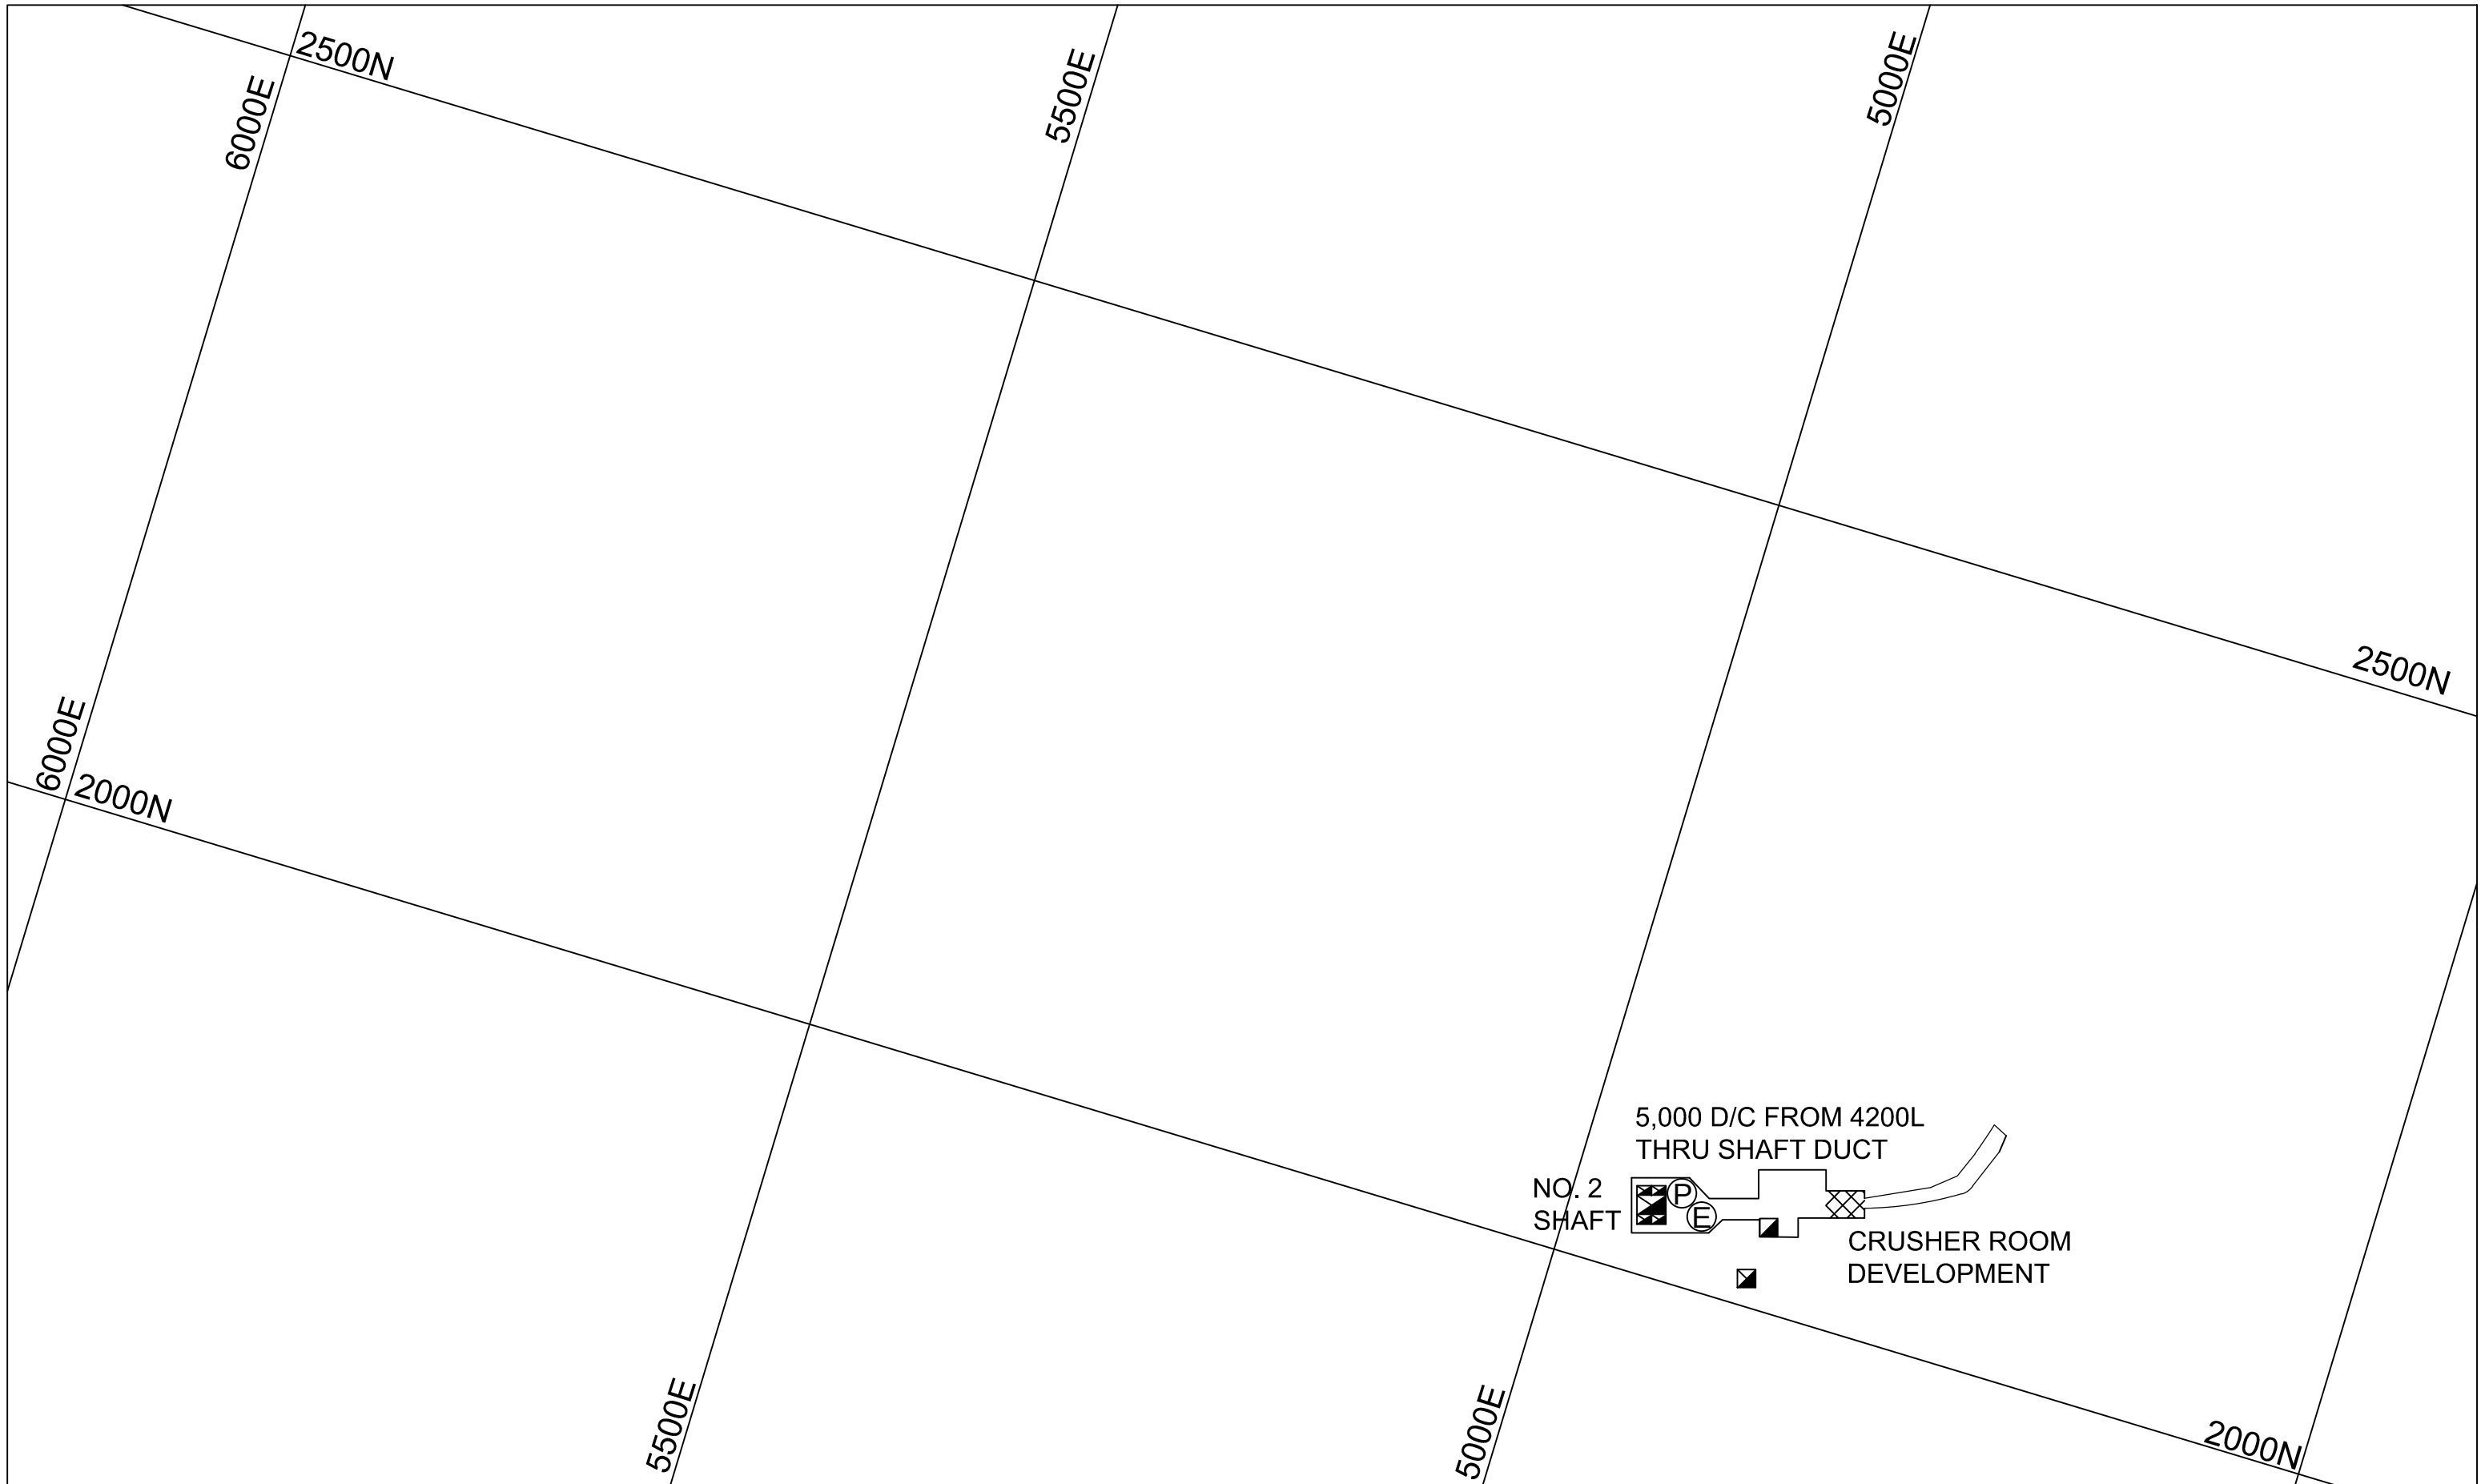

DISTRICT MINE - 2015

4200 LEVEL

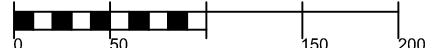SCALE :  FEET

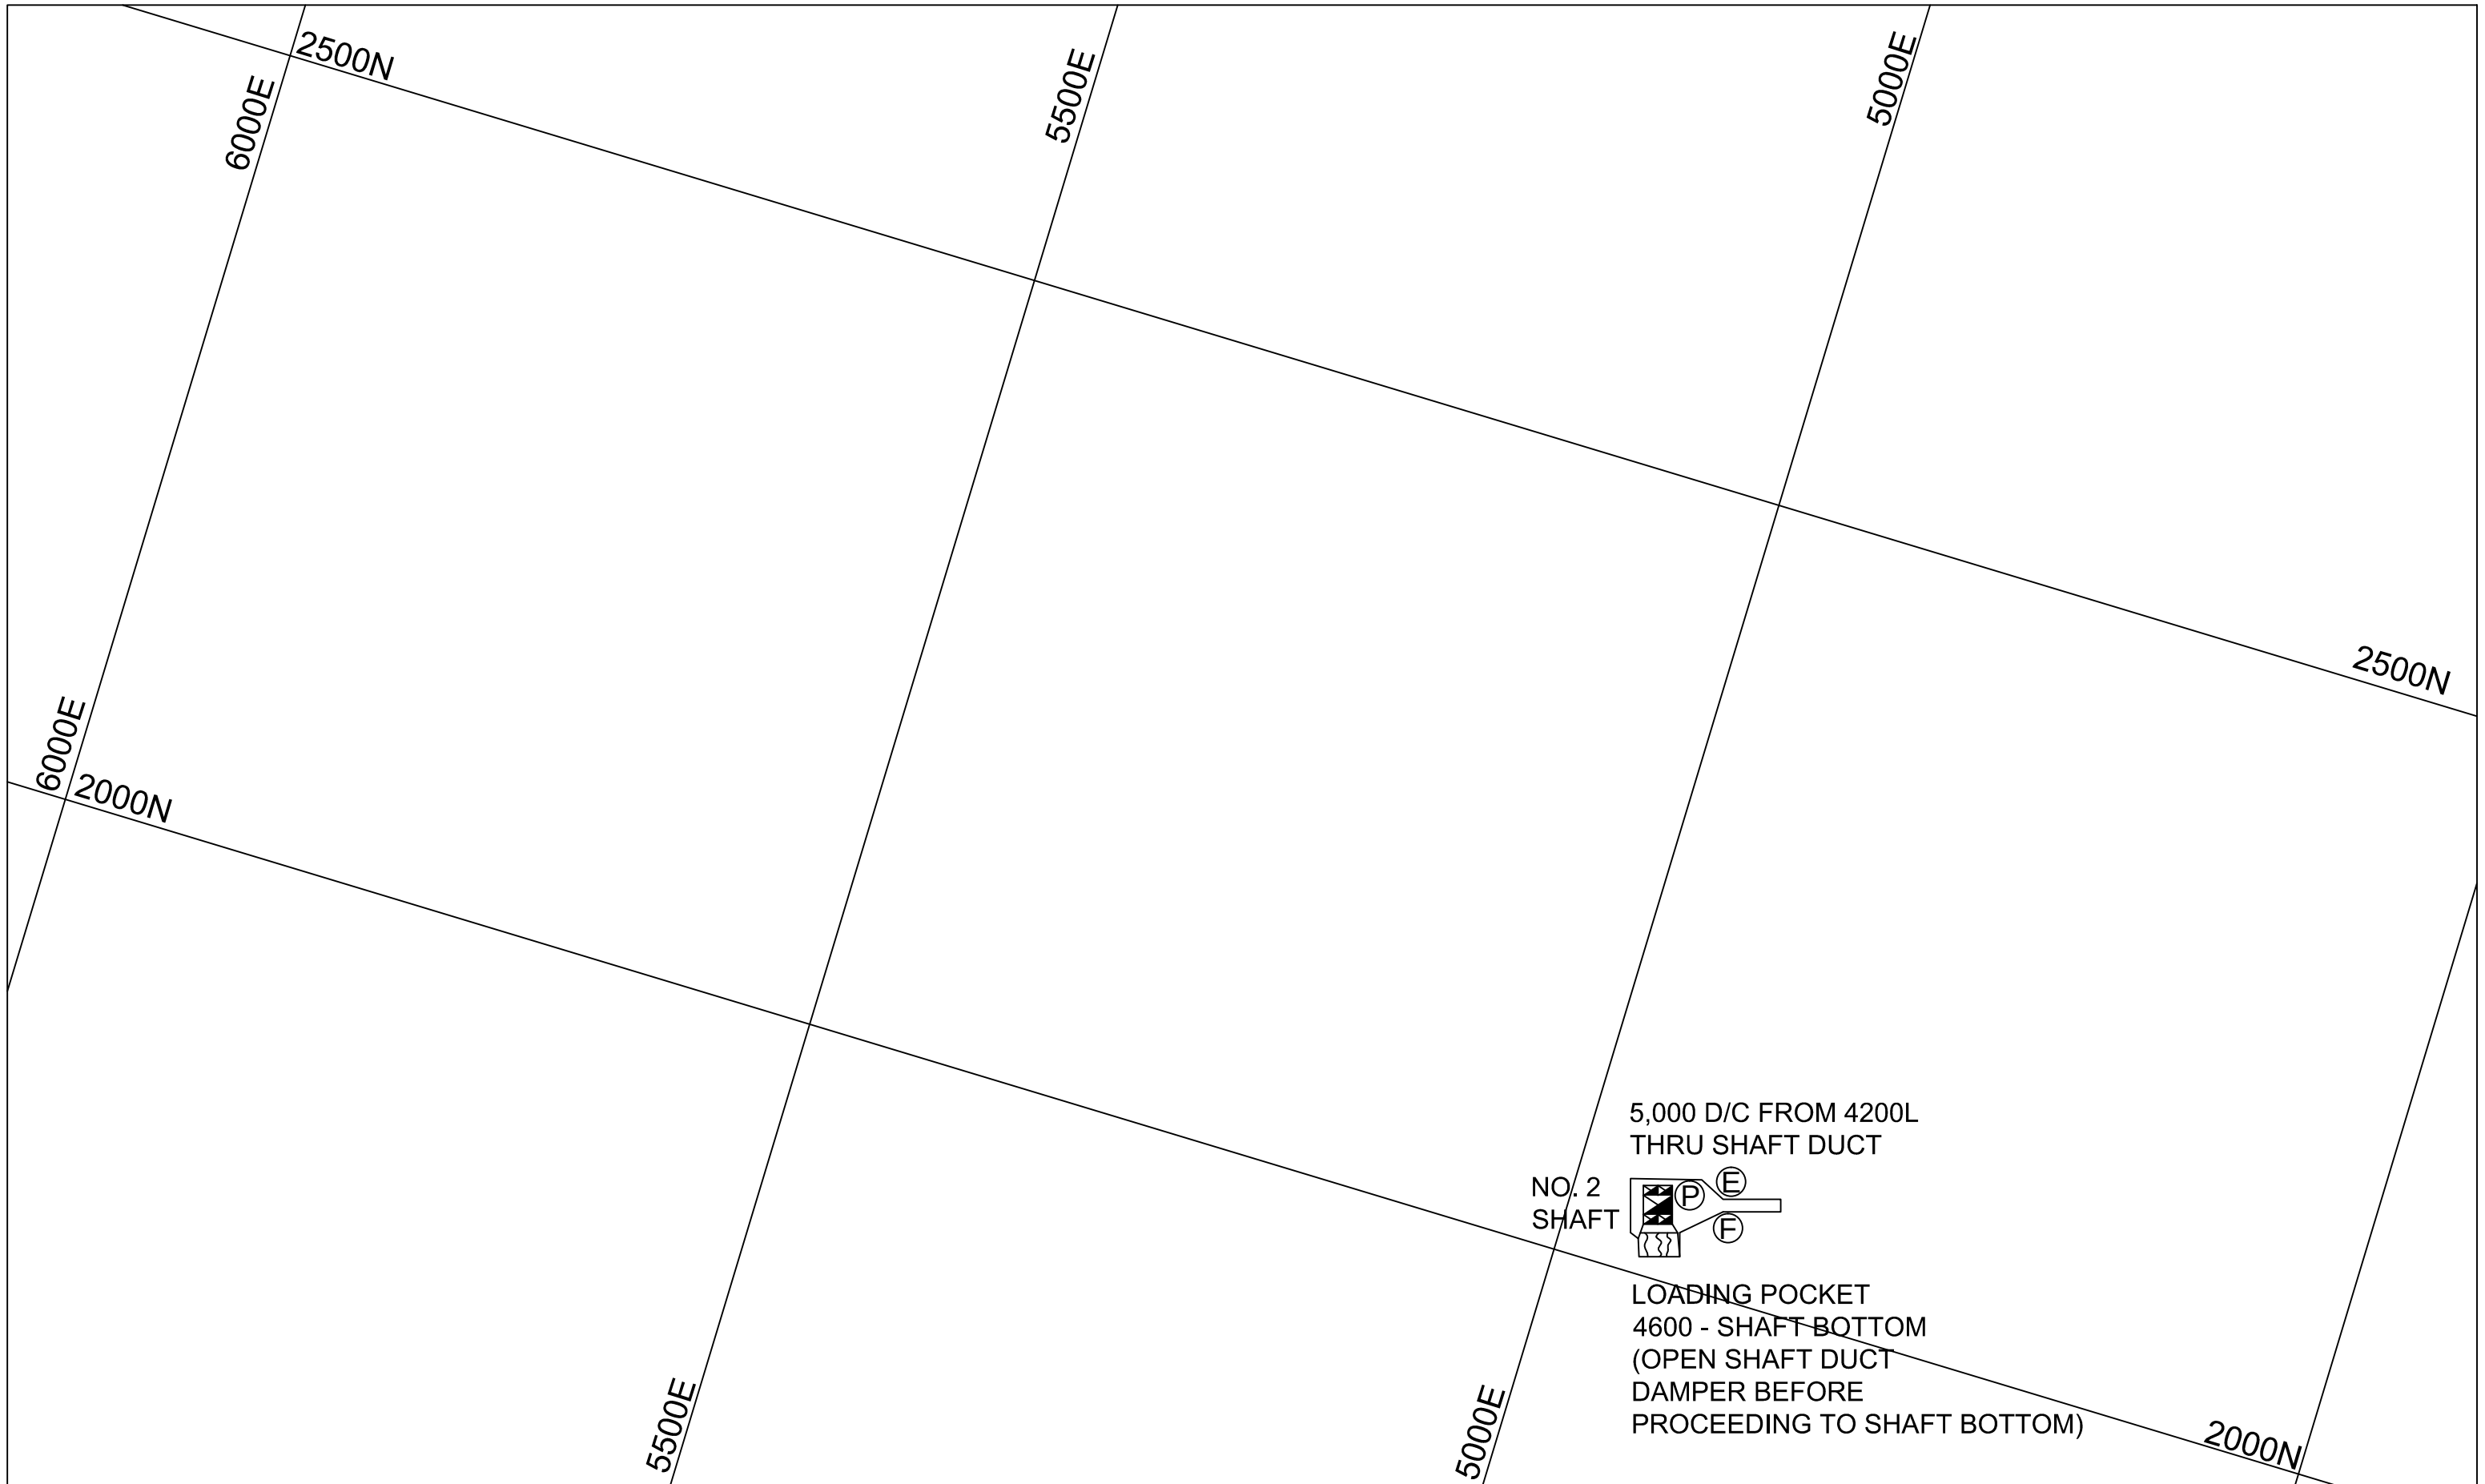

DISTRICT MINE - 2015

4400 LEVEL

SCALE :  FEET